


© COPYRIGHT OF THIS DRAWING IS RESERVED BY DBFL CONSULTING ENGINEERS. NO PART SHALL BE REPRODUCED OR TRANSMITTED WITHOUT THEIR WRITTEN PERMISSION.

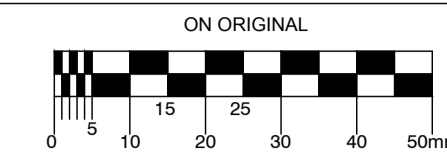

- NOTES:
- ALL DRAWINGS TO BE CHECKED BY CONTRACTOR ON SITE AND ENGINEER INFORMED OF DISCREPANCIES BEFORE WORK COMMENCES
 - ALL LEVELS ARE IN METRES AND ARE RELATED TO ORDNANCE DATUM
 - CONTRACTOR SHALL SATISFY HIMSELF AS TO THE ACCURACY OF PAVEMENT LEVELS ON SITE PRIOR TO COMMENCEMENT OF WORKS ON SITE
 - ALL WORKS TO BE CONSTRUCTED IN ACCORDANCE WITH THE NRA SPECIFICATION FOR ROAD WORKS UNLESS NOTED OTHERWISE
 - MANHOLE COVER LEVELS ARE TO CONFORM WITH FINISHED ROAD AND PATH LEVELS
 - WHERE COVER TO PIPE IS LESS THAN 1200mm (ROAD/PATH/VERGE) OR 900mm (OPEN SPACE) SURROUND PIPE IN MINIMUM 150mm C20 GRADE ST4 CONCRETE

KEY
 PROPOSED GROUND PROFILE

REV.	DATE	DESCRIPTION	BY	CHKD.
PLANNING				
DESIGNED	NGC	PREPARED	PJC	
DATE	OCT 2019	CHECKED	DJR	

DUBLIN OFFICE: O'MORIS HOUSE, UPPER O'MORIS QUAY, DUBLIN 7, IRELAND. PHONE: +353 1 400 4000 FAX: +353 1 400 4050
 WATERFORD OFFICE: Unit 2, The Chandlery, 1-2 O'Connell Street, Waterford, Ireland. PHONE: +353 51 309 500 FAX: +353 51 844 913
 DBFL Consulting Engineers email: info@dbfl.ie site: www.dbfl.ie

PROJECT
KNOCKNACARRA DISTRICT CENTRE, RAHOON, GALWAY.

DRG. TITLE
LONGITUDINAL SECTIONS THROUGH SURFACE WATER SHEET 2

ARCHITECT
REDDY ARCHITECTS

SCALE H 1:500, V 1:100 @A1 FILE REF. 180191-3021

DRG. NO. **180191-3032**