


C.C. 241 Private Over Podium Garden at First Floor
Scale 1:50

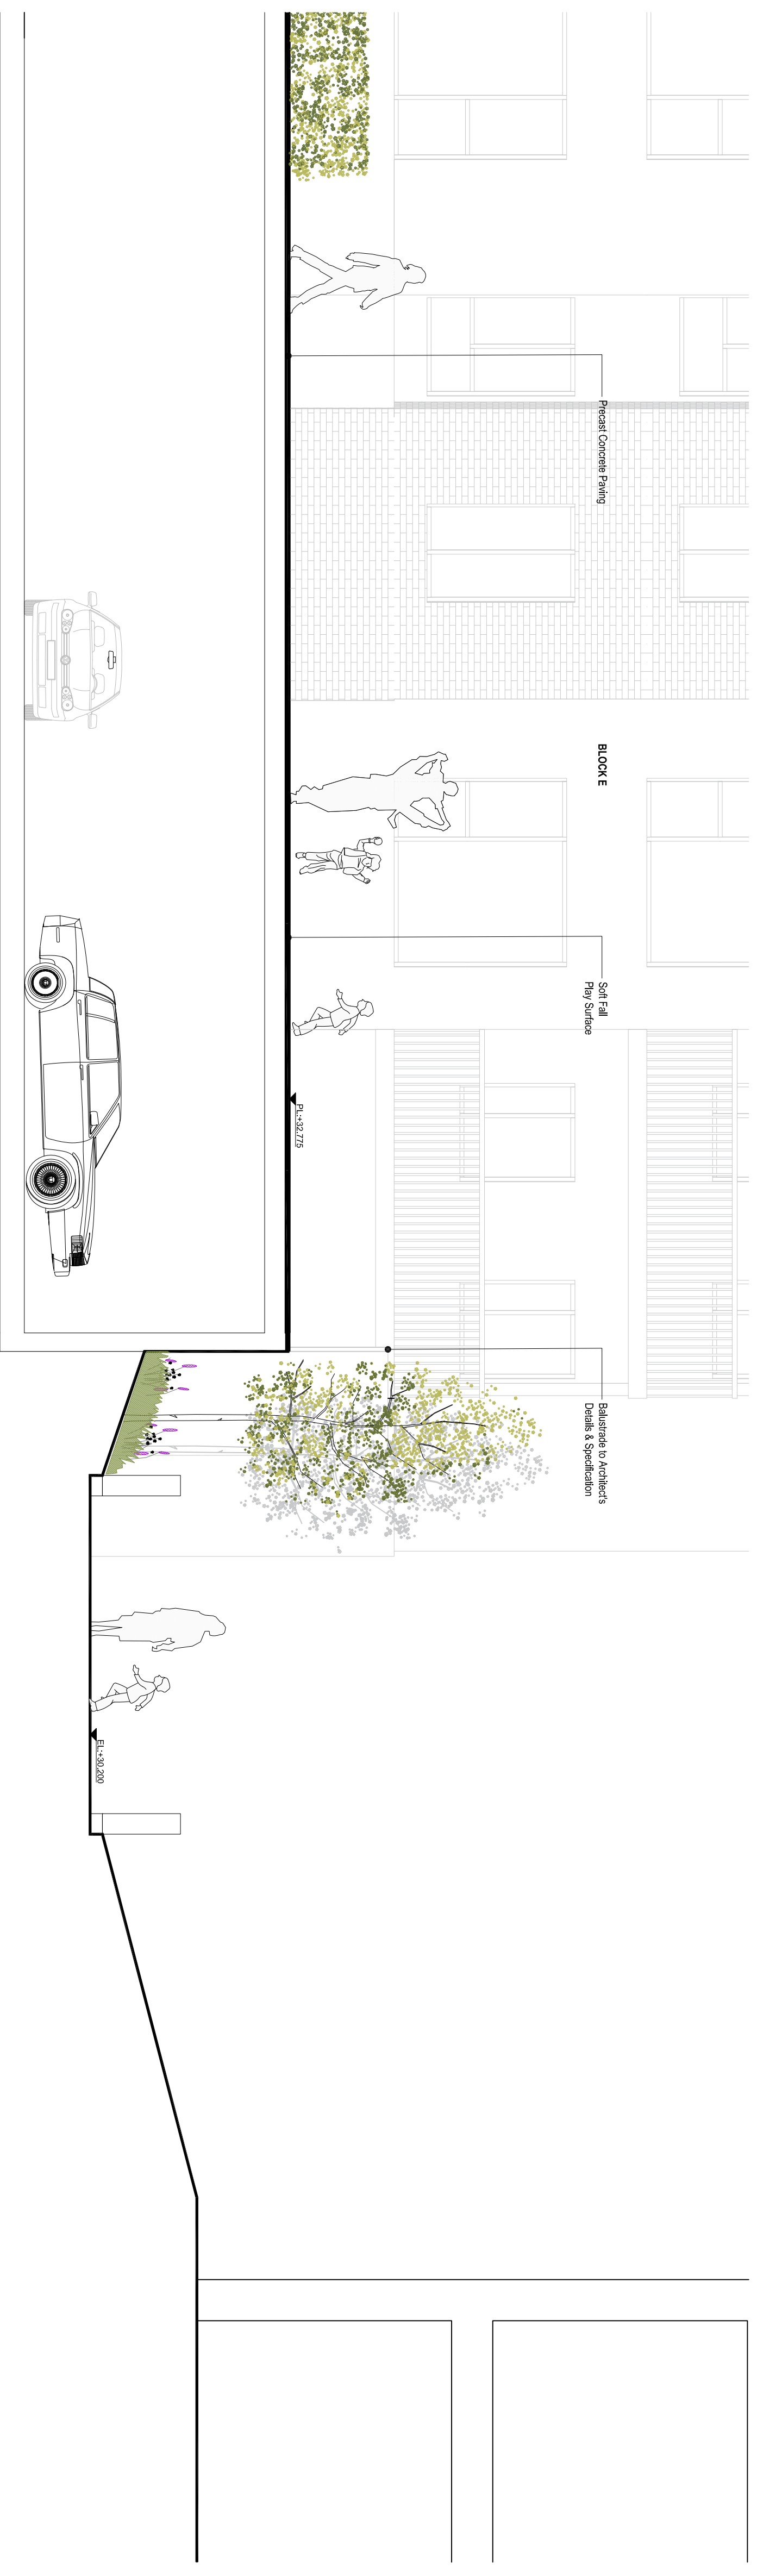

O.D. 241 Private Over Podium Garden at First Floor
Scale 1:50



DATE	REV.	DESCRIPTION	ISSUED BY	CHECKED BY
	1			
	2			
	3			
	4			
	5			
	6			
	7			
	8			
	9			
	10			

NOTES:

ait
urbanism + landscape

302 Fitzwilliam Street, Dublin 4, Ireland
01 454 4100
www.ait.ie

CLIENT: Glenmeagh Living Ltd
PROJECT: Knockmore Shared Centre, Rahon, Galway
DRAWING: Landscapes Sections 2 of 2

ISSUE STATUS:
PLANNING
DRAWING NO: 18GY03-DR-241
DATE: 28.10.2019
PROJECT NO: 18033
SCALE: 1:50
SHEET SIZE: A1
CHECKED BY: ND

This drawing is the copyright of ait and is not to be used, copied, reproduced, or otherwise disseminated without the prior written consent of ait. The drawings are intended to be used for the purposes of the project and are not to be used for any other purpose. The drawings are not to be used as a basis for any construction or other work. The drawings are not to be used as a basis for any other work. The drawings are not to be used as a basis for any other work.