


100
10
0


A1

DO NOT SCALE

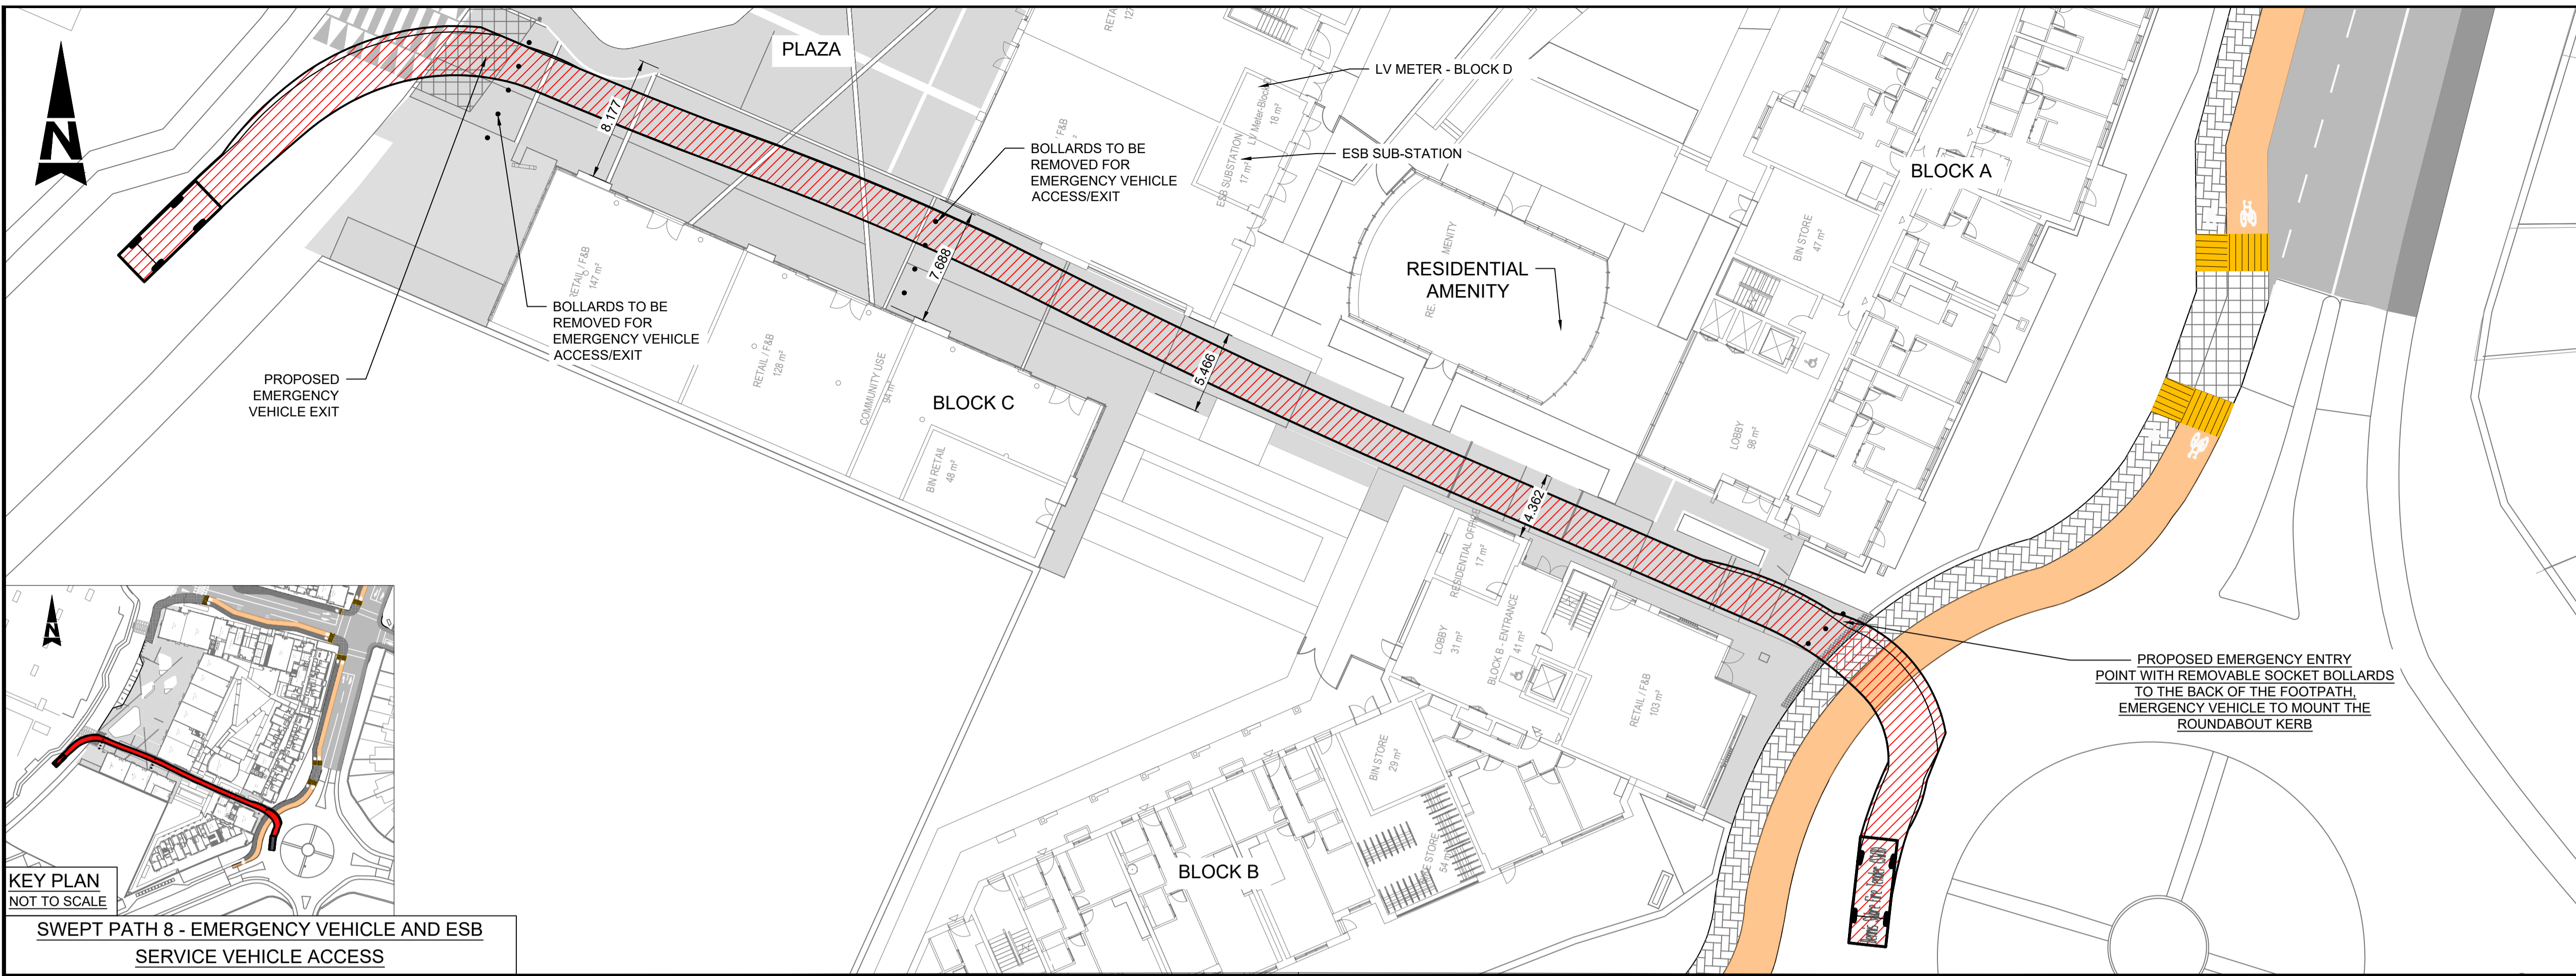


KEY PLAN
NOT TO SCALE

SWEPT PATH 8 - EMERGENCY VEHICLE AND ESB SERVICE VEHICLE ACCESS

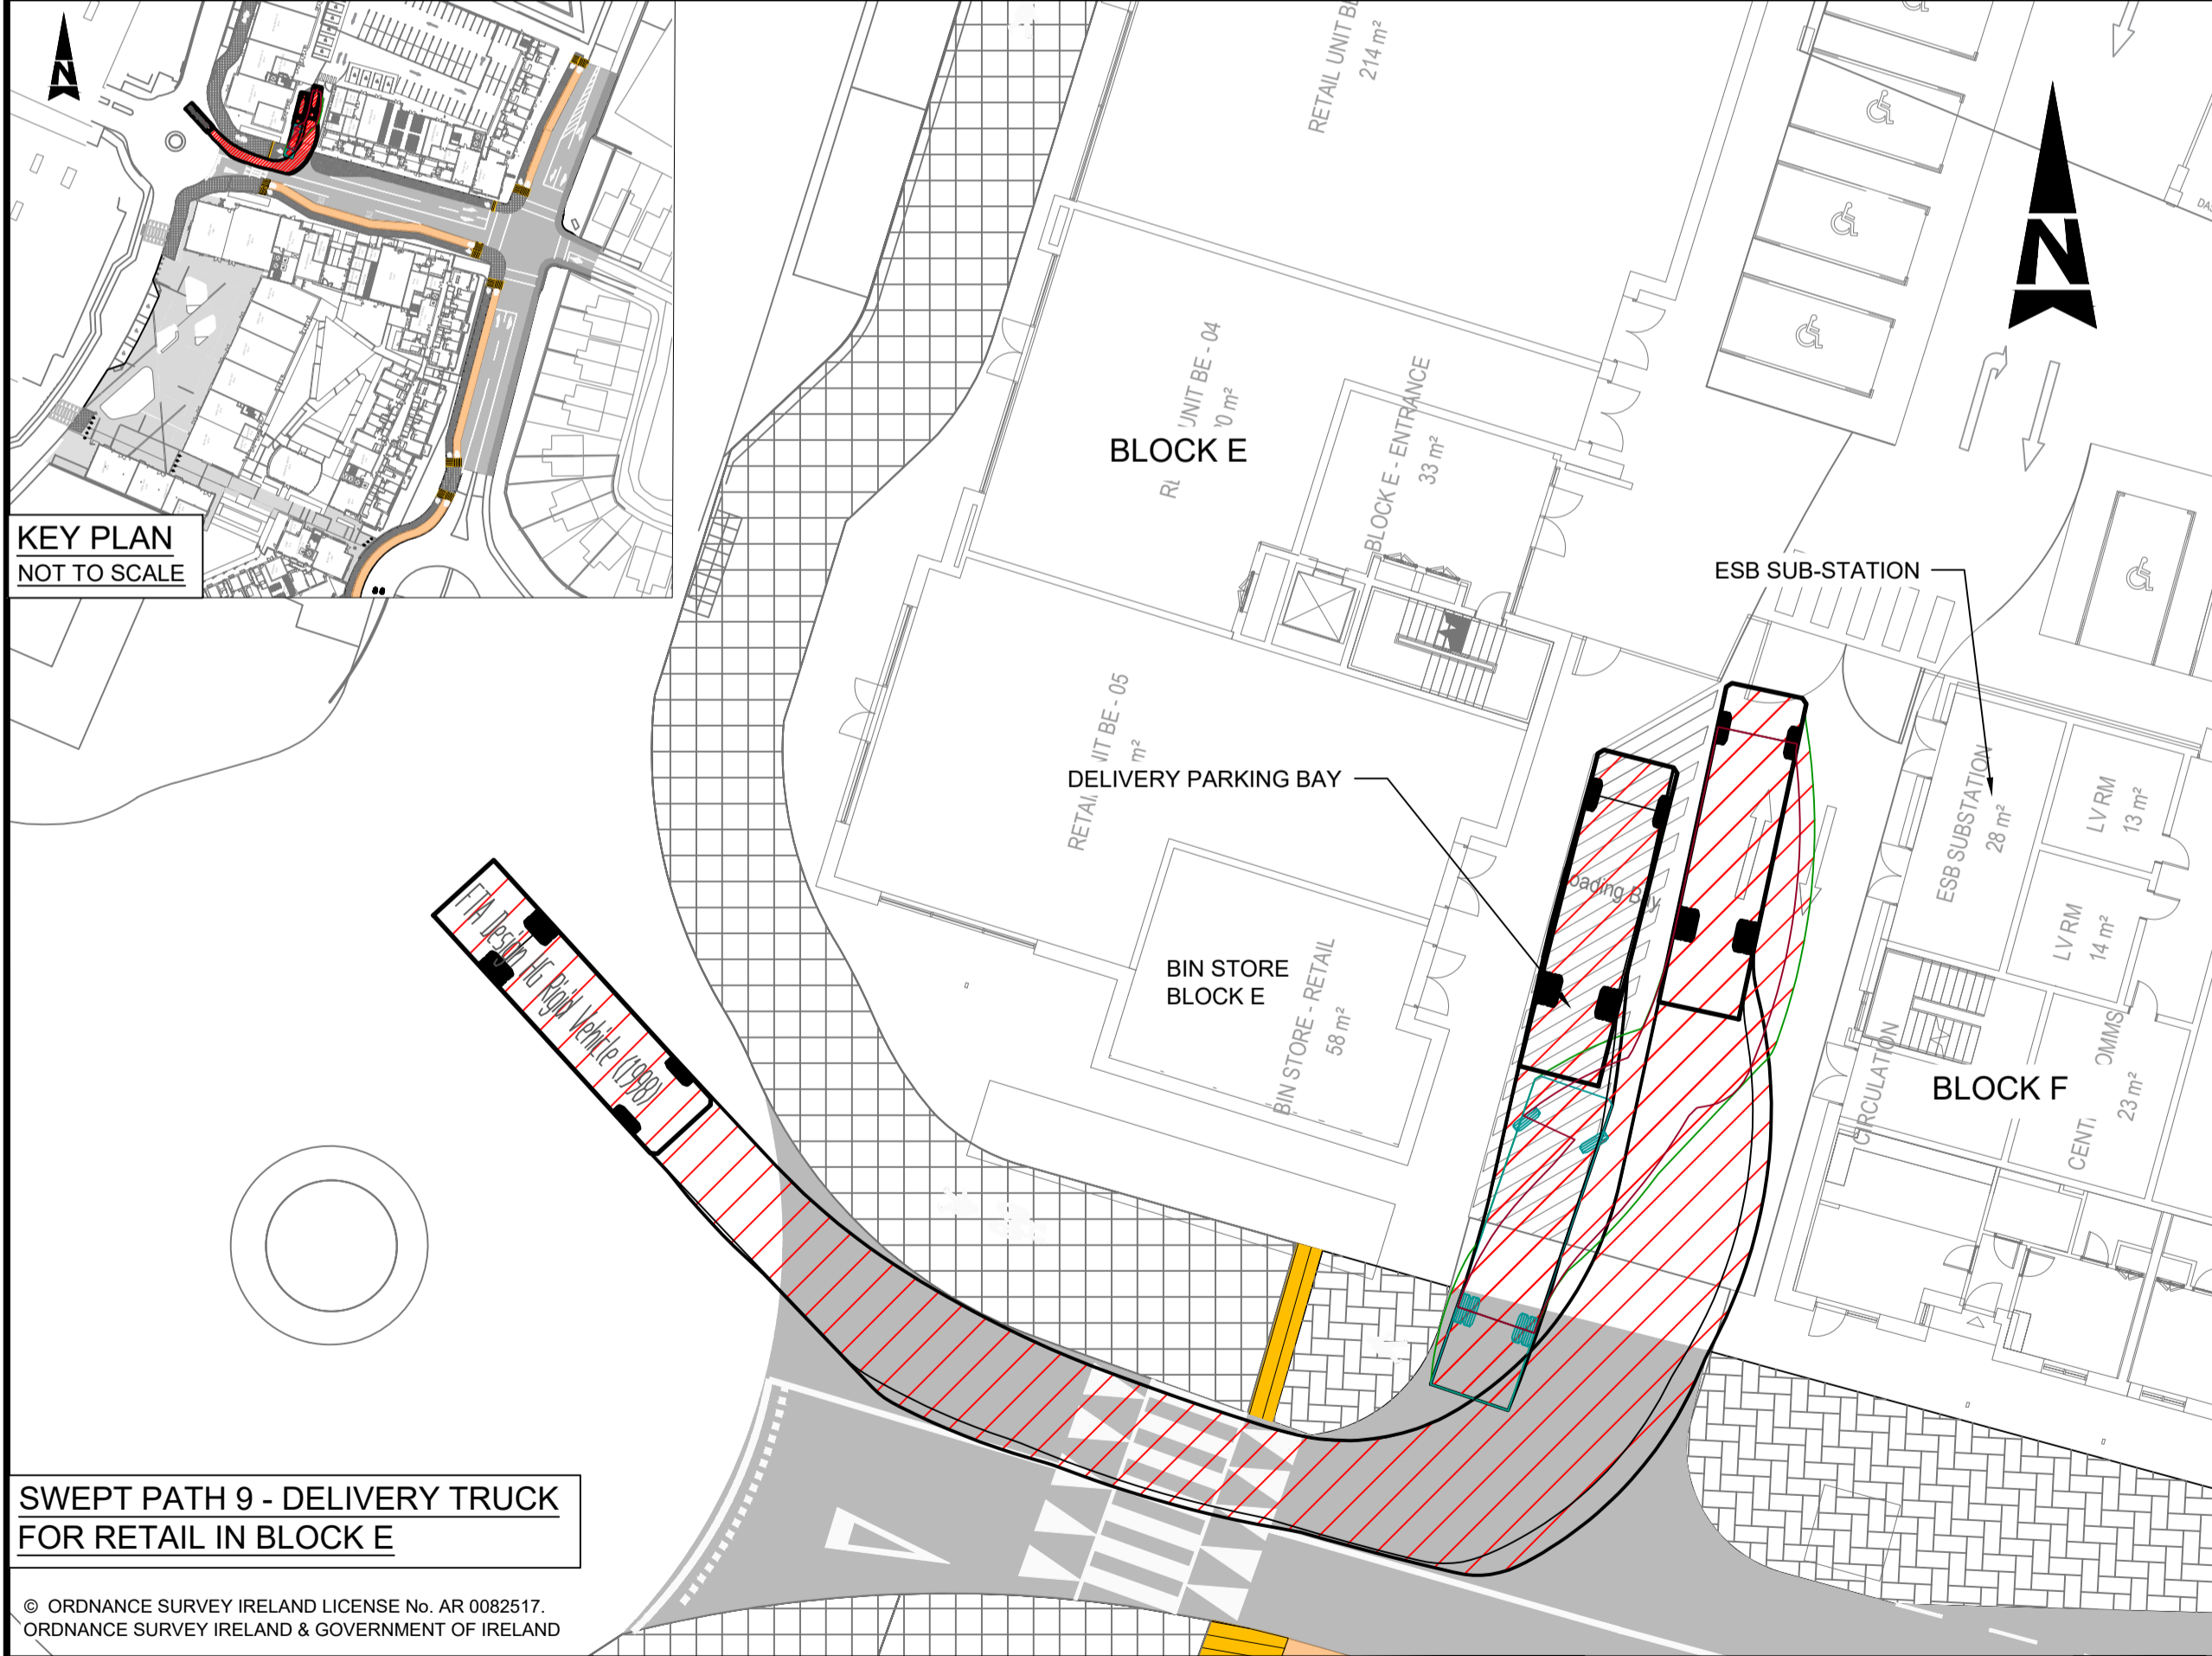

KEY PLAN
NOT TO SCALE

SWEPT PATH 9 - DELIVERY TRUCK FOR RETAIL IN BLOCK E

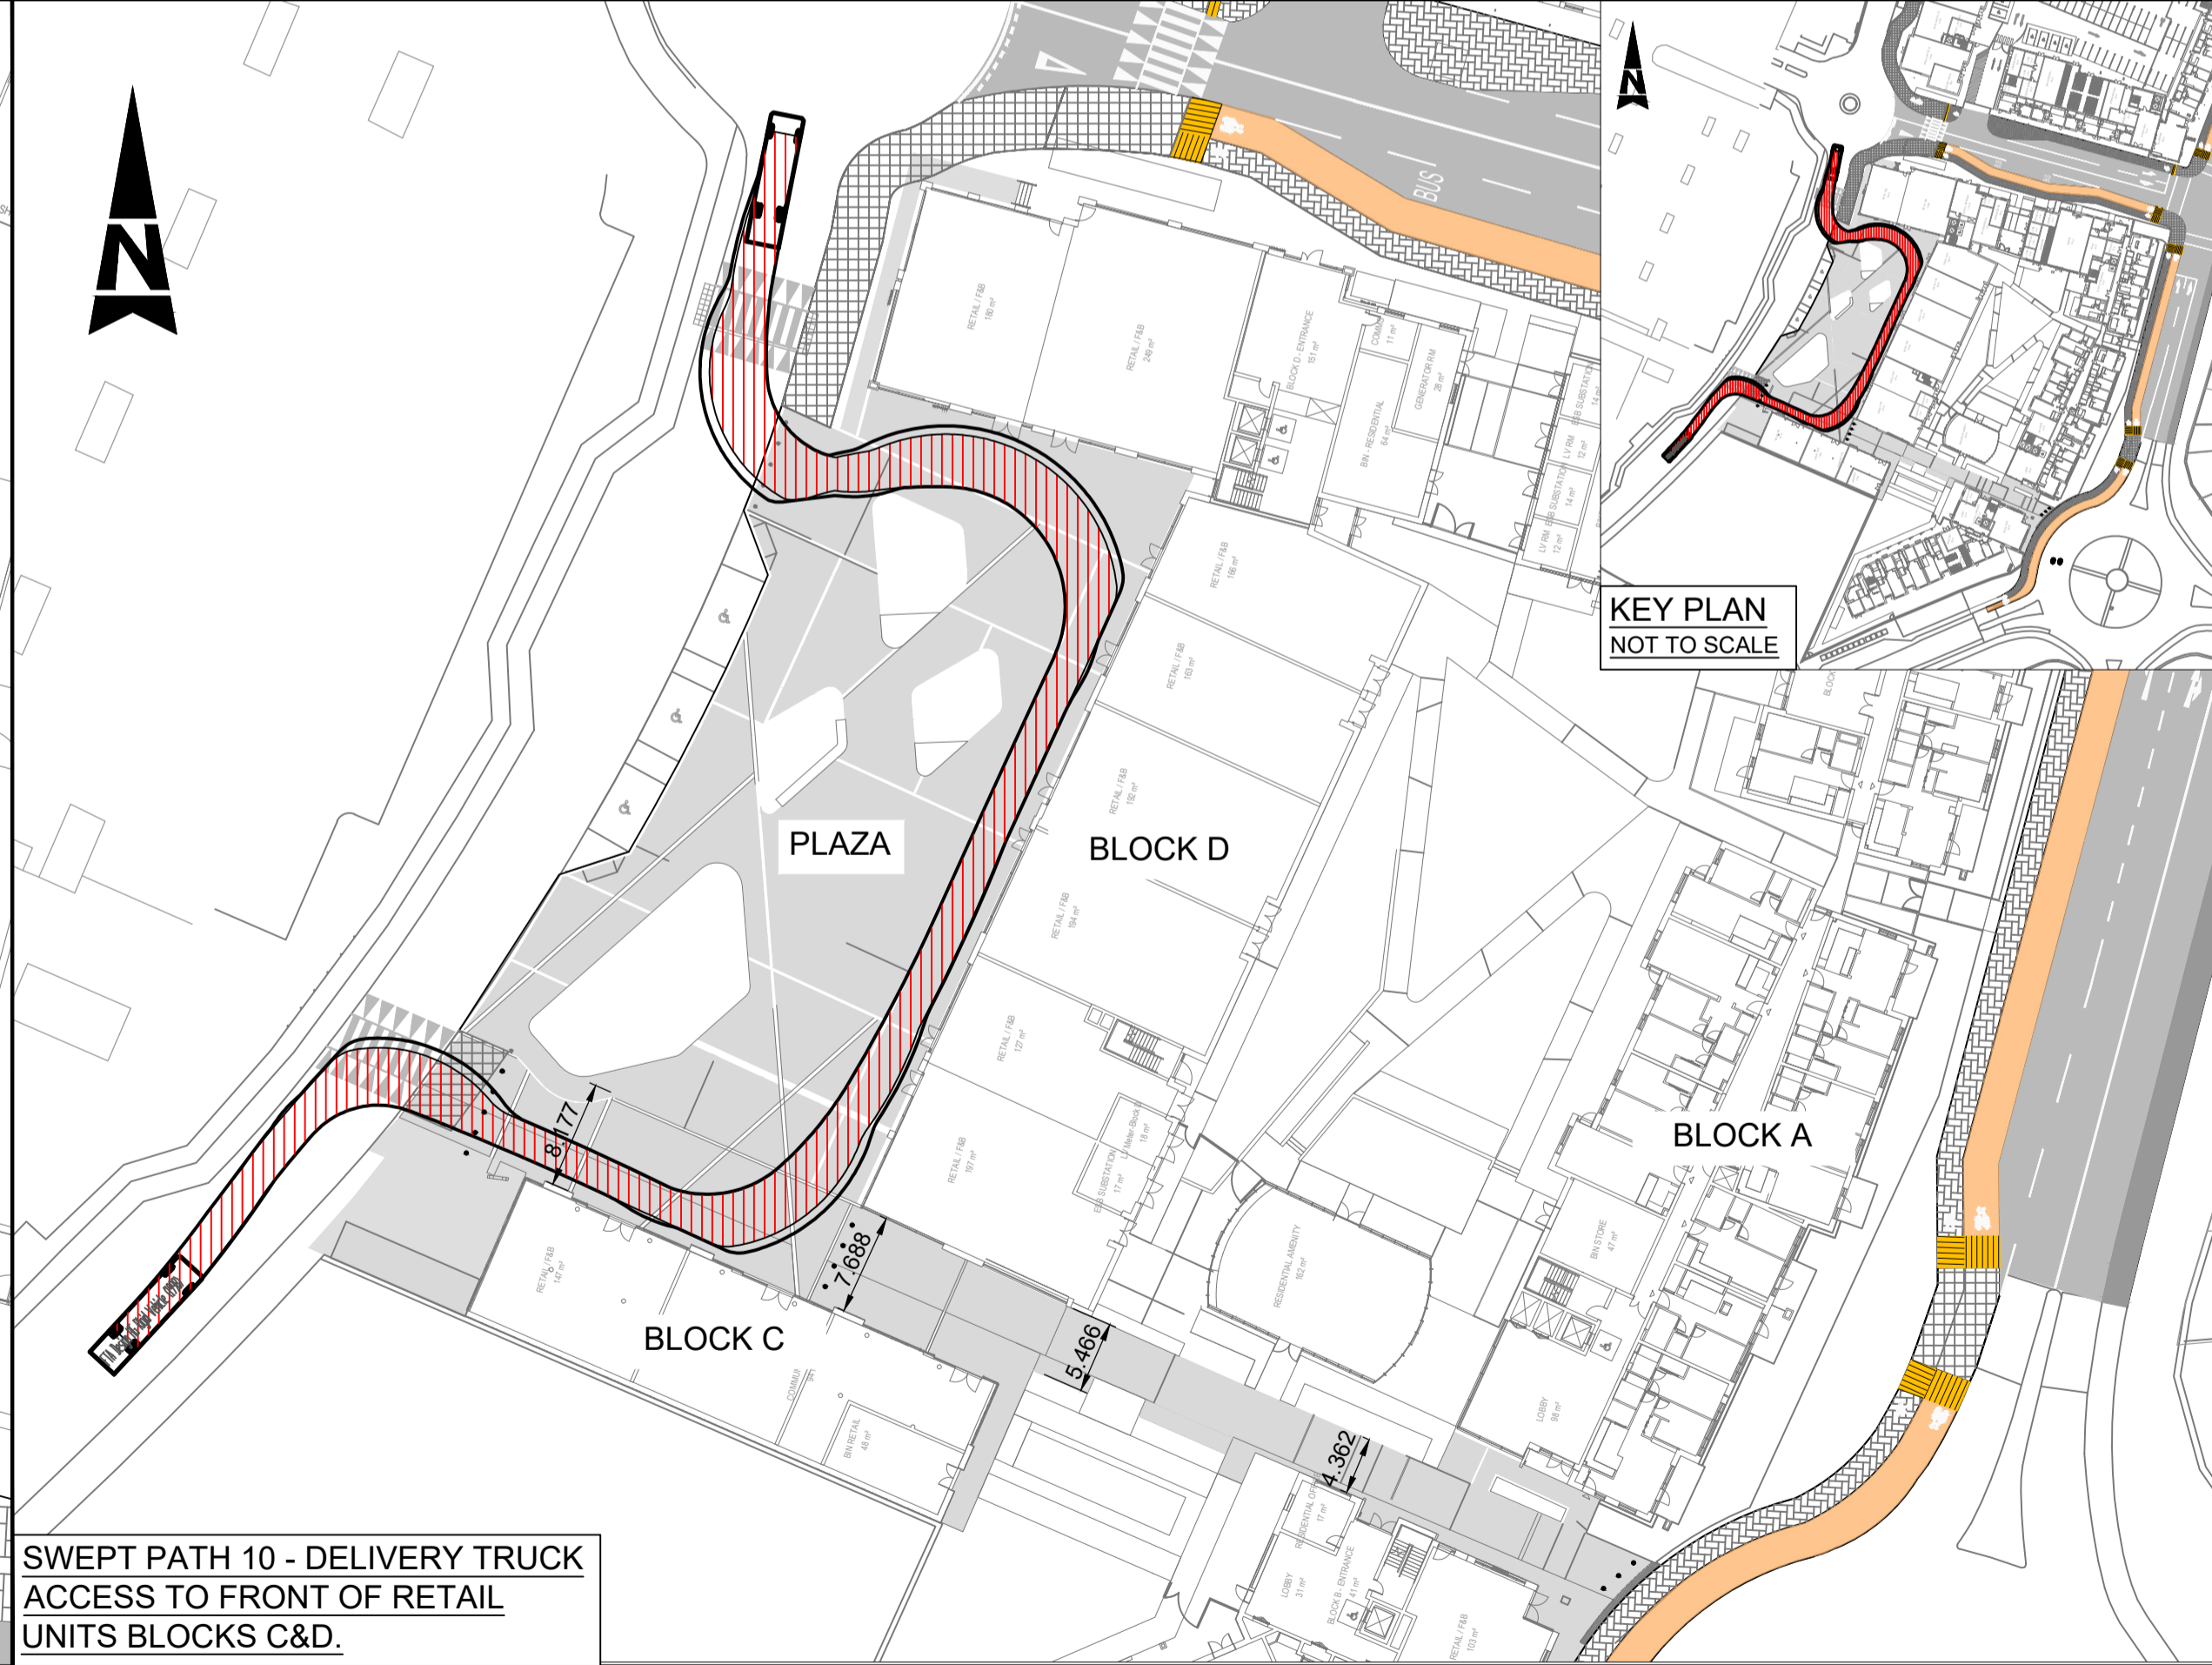

KEY PLAN
NOT TO SCALE

SWEPT PATH 10 - DELIVERY TRUCK ACCESS TO FRONT OF RETAIL UNITS BLOCKS C & D.

- GENERAL NOTES**
- ALL DIMENSIONS ARE IN METRES UNLESS NOTED OTHERWISE
 - ONLY WRITTEN DIMENSIONS SHALL BE USED. NO DIMENSIONS SHALL BE SCALED FROM THE DRAWINGS
 - ALL LEVELS ARE IN METRES AND ARE TO MALIN HEAD DATUM
 - ALL COORDINATES ARE IN METRES AND ARE TO IRISH TRANSVERSE MERCATOR
 - DRAWINGS ARE TO BE READ IN CONJUNCTION WITH THE SPECIFICATION
 - POSITIONS OF EXISTING UTILITIES ARE BASED ON RECORDS FROM UTILITY COMPANIES WHERE AVAILABLE. THESE ARE SHOWN FOR BACKGROUND INFORMATION ONLY.
 - ALWAYS REFER TO UTILITY RECORDS PACK AND VERIFY POSITIONS OF ASSETS ON SITE PRIOR TO COMMENCING ANY EXCAVATIONS.

VEHICLE PROFILES

EMERGENCY VEHICLE

Dennis Sabre Fire Tender (SWB)

Overall Length	22.966ft
Overall Width	7.972ft
Overall Body Height	11.521ft
Min Body Ground Clearance	1.301ft
Track Width	7.808ft
Lock-to-lock time	5.00s
Curb to Curb Turning Radius	22.425ft

DELIVERY TRUCK

FTA Design HG Rigid Vehicle (1998)

Overall Length	10.000m
Overall Width	2.500m
Overall Body Height	3.645m
Min Body Ground Clearance	0.440m
Track Width	2.470m
Lock-to-lock time	3.00s
Curb to Curb Turning Radius	11.000m

- LEGEND:**
- PROPOSED REMOVABLE SOCKET BOLLARDS
 - PROPOSED PAVEMENT

File: 5168265-ATK-HT-SK-1011.DWG
Date: Oct 30, 2019 - 12:29pm
Plotted by: Akonpkotiser

© ORDNANCE SURVEY IRELAND LICENSE No. AR 0082517.
© ORDNANCE SURVEY IRELAND & GOVERNMENT OF IRELAND.

Rev	Description	By	Date	Chk'd	Auth
A	ISSUED FOR INFORMATION	YC	02.10.19	KG	KG
-	ISSUED FOR INFORMATION	RG	14.05.19	AN	KG

ATKINS
Member of the SNC-Lavalin Group

Atkins House, 150-155 Airside Business Park, Swords, Co. Dublin
Tel (+353) 01 810 8000 Fax (+353) 01 810 8001

Unit 2B, 2200 Cork Airport Business Park, Cork
Tel (+353) 021 429 0300 Fax (+353) 021 429 0360

2nd Floor Technology House Parkmore Technology Park, Galway
Tel (+353) 091 786 0350 Fax (+353) 091 779 830

Client: **Glenveagh Living**

Project: **KNOCKNACARRA DISTRICT CENTRE**

Purpose: **STAGE 3 SUBMISSION**

Title: **VEHICULAR TRACKING SHEET 1 OF 3**

Original Scale	Design/Drawn	Checked	Authorised
Not To Scale	RG	KG	SC
Date	Date	Date	Date
16.05.19	16.05.19	16.05.19	16.05.19
Status	Drawing Number		Rev
I	5168265 / ATK / SK / 1011		A