



First Floor
60.3sqm



FRONT ELEVATION

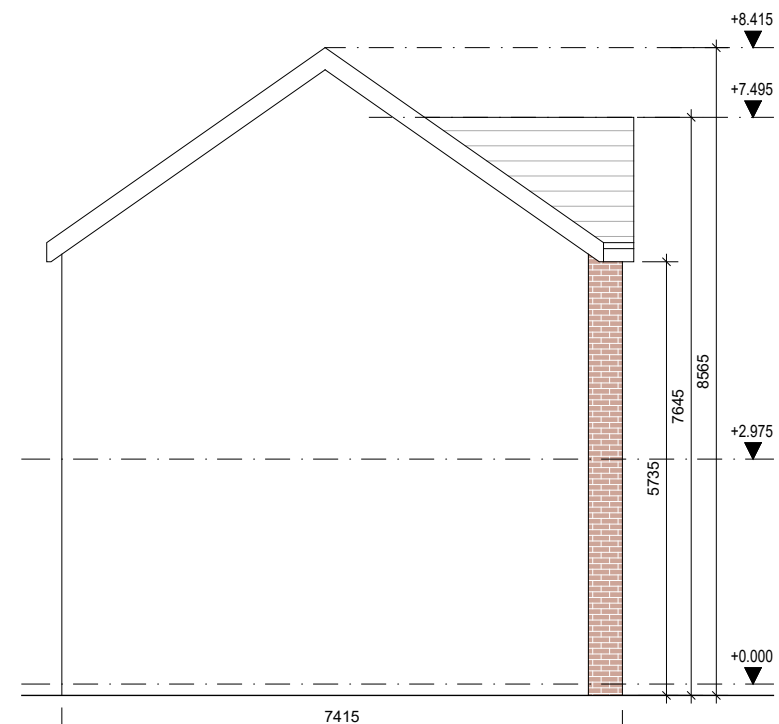


GABLE ELEVATION

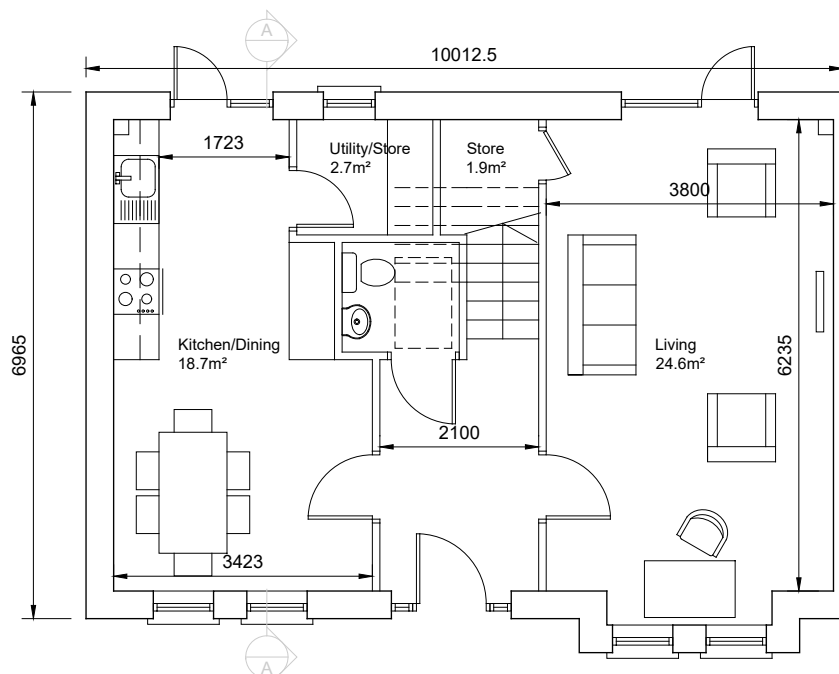

Ground Floor
60.3sqm
Total Floor Area 120.6m²



REAR ELEVATION

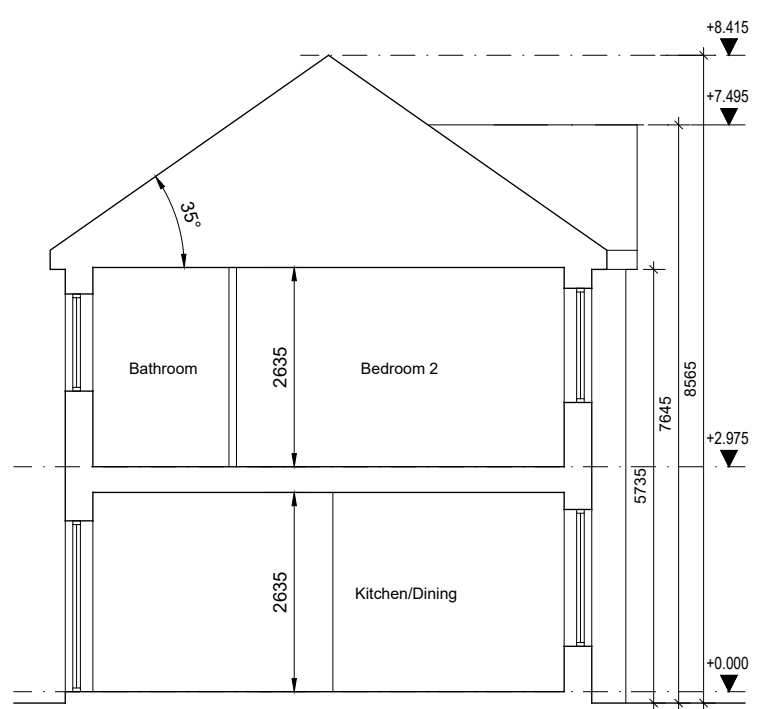

SECTION A-A

- © This drawing is copyright.
 1 Do not scale this drawing.
 2 Errors and omissions to be immediately notified to Architect.
 3 All dimensions to be checked on site.
 4 To be read with relevant Engineers drawings.

- Notes:**
- All dimensions in millimetres.
 - North point orientation / levels as per site plan.
 - This Housetype may be handed. See site layout plan.

- External Finishes:**
- Roof:**
Fibre-cement slates.
- Walls:**
Painted render finish
Selected facing brick
- Windows:**
uPVC or timber framed
- Gutters/downpipes:**
uPVC or aluminium
- Front Door:**
Selected coloured composite or painted timber door with fanlight and/or sidelight and/or glazed light in leaf

revisions	date	inls
description		
HOUSETYPE N5		drawing no. 1828 P N5-100
PLANS, ELEVATIONS & SECTION		scale 100@A3
Development at Academy Street Navan		date NOV '19
client		drawn PMV
COINDALE LTD.		checked MC
issue		
PLANNING		
CONROY CROWE KELLY ARCHITECTS & URBAN DESIGNERS		
65 MERRION SQUARE DUBLIN 2		
phone 01 6613990 fax 01 6765715 email info@cck.ie		