




**NOTE:**

FOR ROAD CROSS SECTIONS REFER TO DRAWINGS D061-041 AND D061-042.

FOR ROAD STANDARD DETAILS REFER TO DRAWING D061-040

FOR ROAD PROFILES REFER TO DRAWINGS D061-032, D061-033, D061-034 AND D061-035.

LEGEND	
PROPOSED BITUMINOUS ROAD PAVEMENT	
PROPOSED BITUMINOUS CYCLETRACK	
PROPOSED CONCRETE FOOTPATH	
PROPOSED SHARED SURFACE	
HIGH FRICTION SURFACE TREATMENT	
PROPOSED PERMEABLE PAVING	
PROPOSED RAISED TABLE	
RED LINE BOUNDARY	

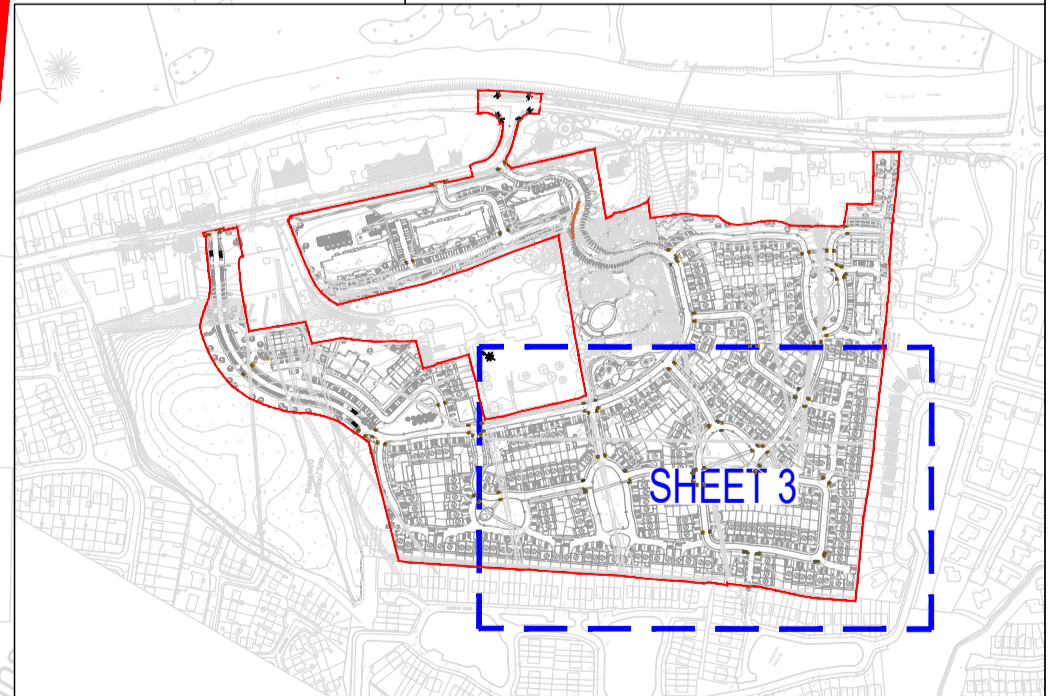

PLAN:  
SCALE: 1:500

**PLANNING DRAWING**  
NOT FOR CONSTRUCTION THIS DRAWING HAS BEEN ISSUED FOR INFORMATION PURPOSES ONLY AND MUST NOT BE USED FOR CONSTRUCTION UNDER ANY CIRCUMSTANCES

**NOTES**

- For setting out refer to Architect's drawings.
- This drawing to be read in conjunction with all other Architectural and Engineering drawings and all other relevant drawings and Specifications.
- DO NOT SCALE THIS DRAWING. Use figured dimensions only.
- No part of this document may be reproduced or transmitted in any form or stored in any retrieval system of any nature without the written permission as copyright holder except as agreed for use on the project for which the document was originally issued.
- Ordnance Survey Ireland Licence Number EN 0074019

Rev No.	Date	REVISION NOTE
A	01.10.2019	ARCHITECT'S LAYOUT REVISED
B	01.11.2019	ISSUED TO IRISH WATER
C	15.11.2019	ISSUED FOR PLANNING

Rev No.	Date	REVISION NOTE	Drn. By	Chkd. By
A	01.10.2019	ARCHITECT'S LAYOUT REVISED	HS	NB
B	01.11.2019	ISSUED TO IRISH WATER	DD	RFM
C	15.11.2019	ISSUED FOR PLANNING	DD	NB

Architect	Conroy Crowe Kelly	
Project	Belmont	
Title	Road Layout Sheet 3 of 4	
Drn by	JC	Chkd by NB
Date	Mar 2019	Scale 1:500 @ A1
Revision	D061/030	C

**CS Consulting Group**  
DUBLIN | LONDON | LIMERICK

Head Office  
19-22 Dame Street, Dublin 2  
T: +353 (0)1 5480863 F: +353 (0)1 9011355  
e: info@csconsulting.ie  
w: www.csconsulting.ie

Quality Environment Health & Safety  
I.S. EN ISO 9001:2008  
I.S. EN ISO 14001:2004  
I.S. EN ISO 50001:2011  
OHSAS 18001:2007