



SECTION A-A

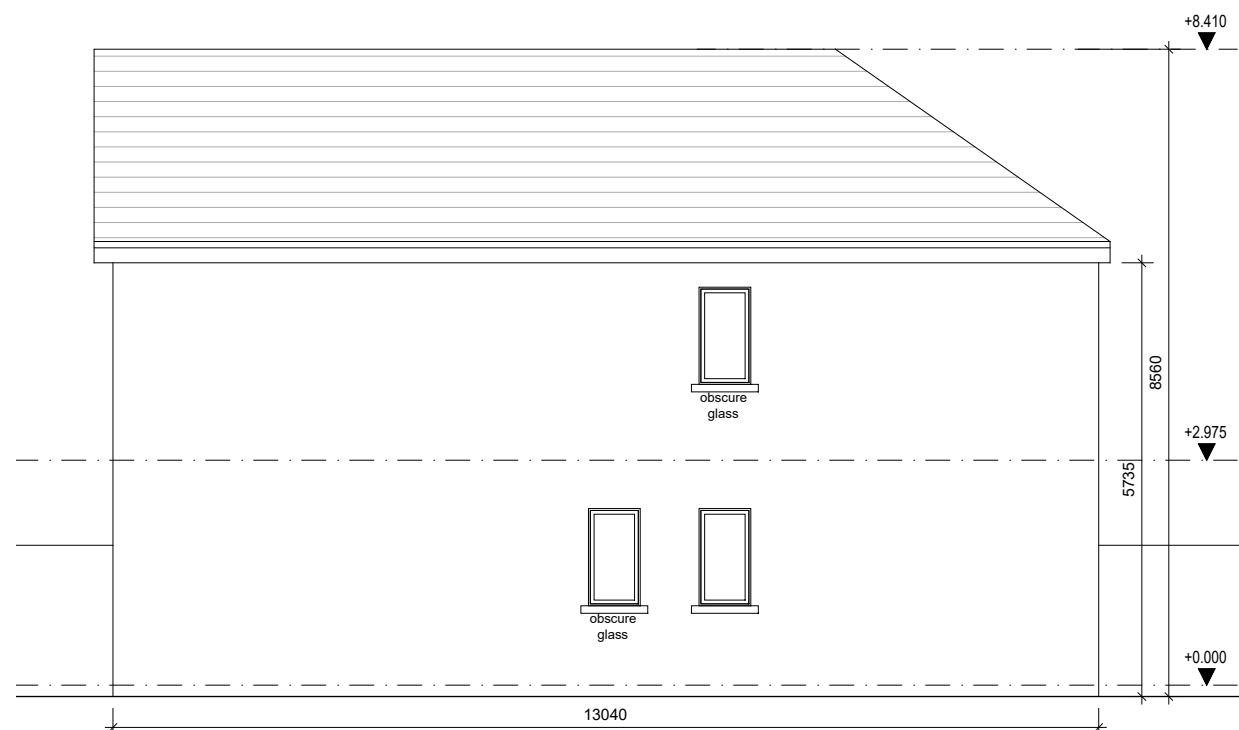

SIDE ELEVATION

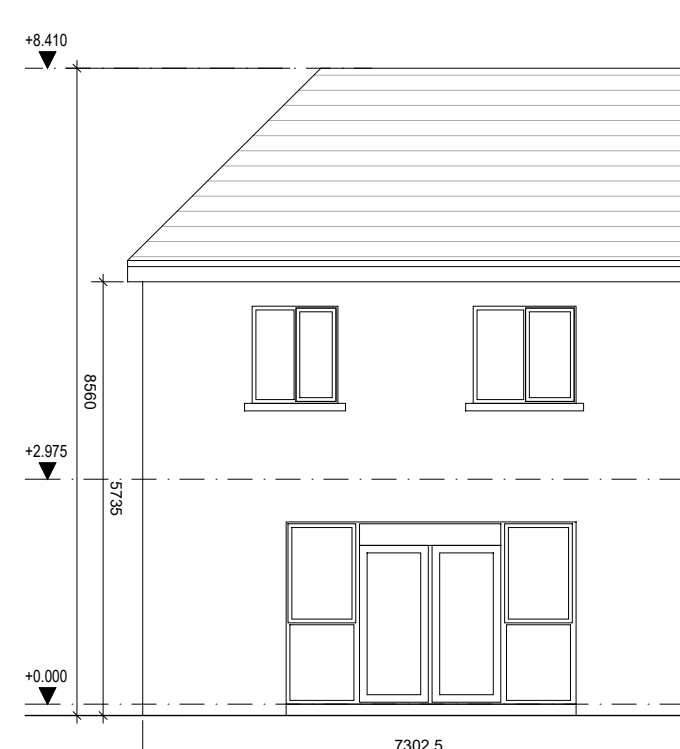

REAR ELEVATION

- © This drawing is copyright.  
 1 Do not scale this drawing.  
 2 Errors and omissions to be immediately notified to Architect.  
 3 All dimensions to be checked on site.  
 4 To be read with relevant Engineers drawings.

**Notes:**

- All dimensions in millimetres.
- North point orientation / levels as per site plan.
- This Housetype may be handed. See site layout plan.

**External Finishes:**

**Roof:**  
Fibre-cement slates.

**Walls:**  
Painted render finish  
Selected facing brick

**Windows:**  
uPVC or timber framed

**Gutters/downpipes:**  
uPVC or aluminium

**Front Door:**  
Selected coloured composite or painted timber door with fanlight and/or sidelight and/or glazed light in leaf

revisions	date	inls
description		
HOUSETYPE L1		drawing no.
SIDE & REAR ELEVATIONS & SECTION A-A		1828 P L1-101
		scale
		100@A3
		date
		NOV '19
		drawn
		PMV
		checked
		MC
client		
COINDALE LTD.		
issue		
PLANNING		
CONROY CROWE KELLY ARCHITECTS & URBAN DESIGNERS		
65 MERRION SQUARE DUBLIN 2		
phone 01 6613990 fax 01 6765715		
email info@cck.ie		