

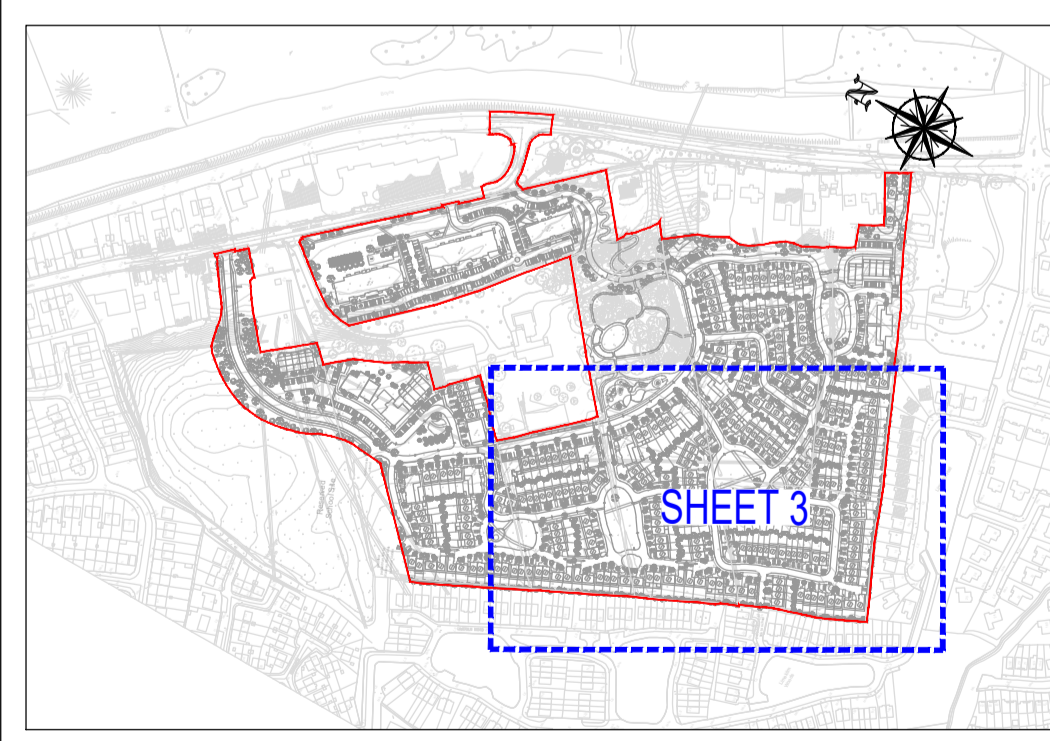
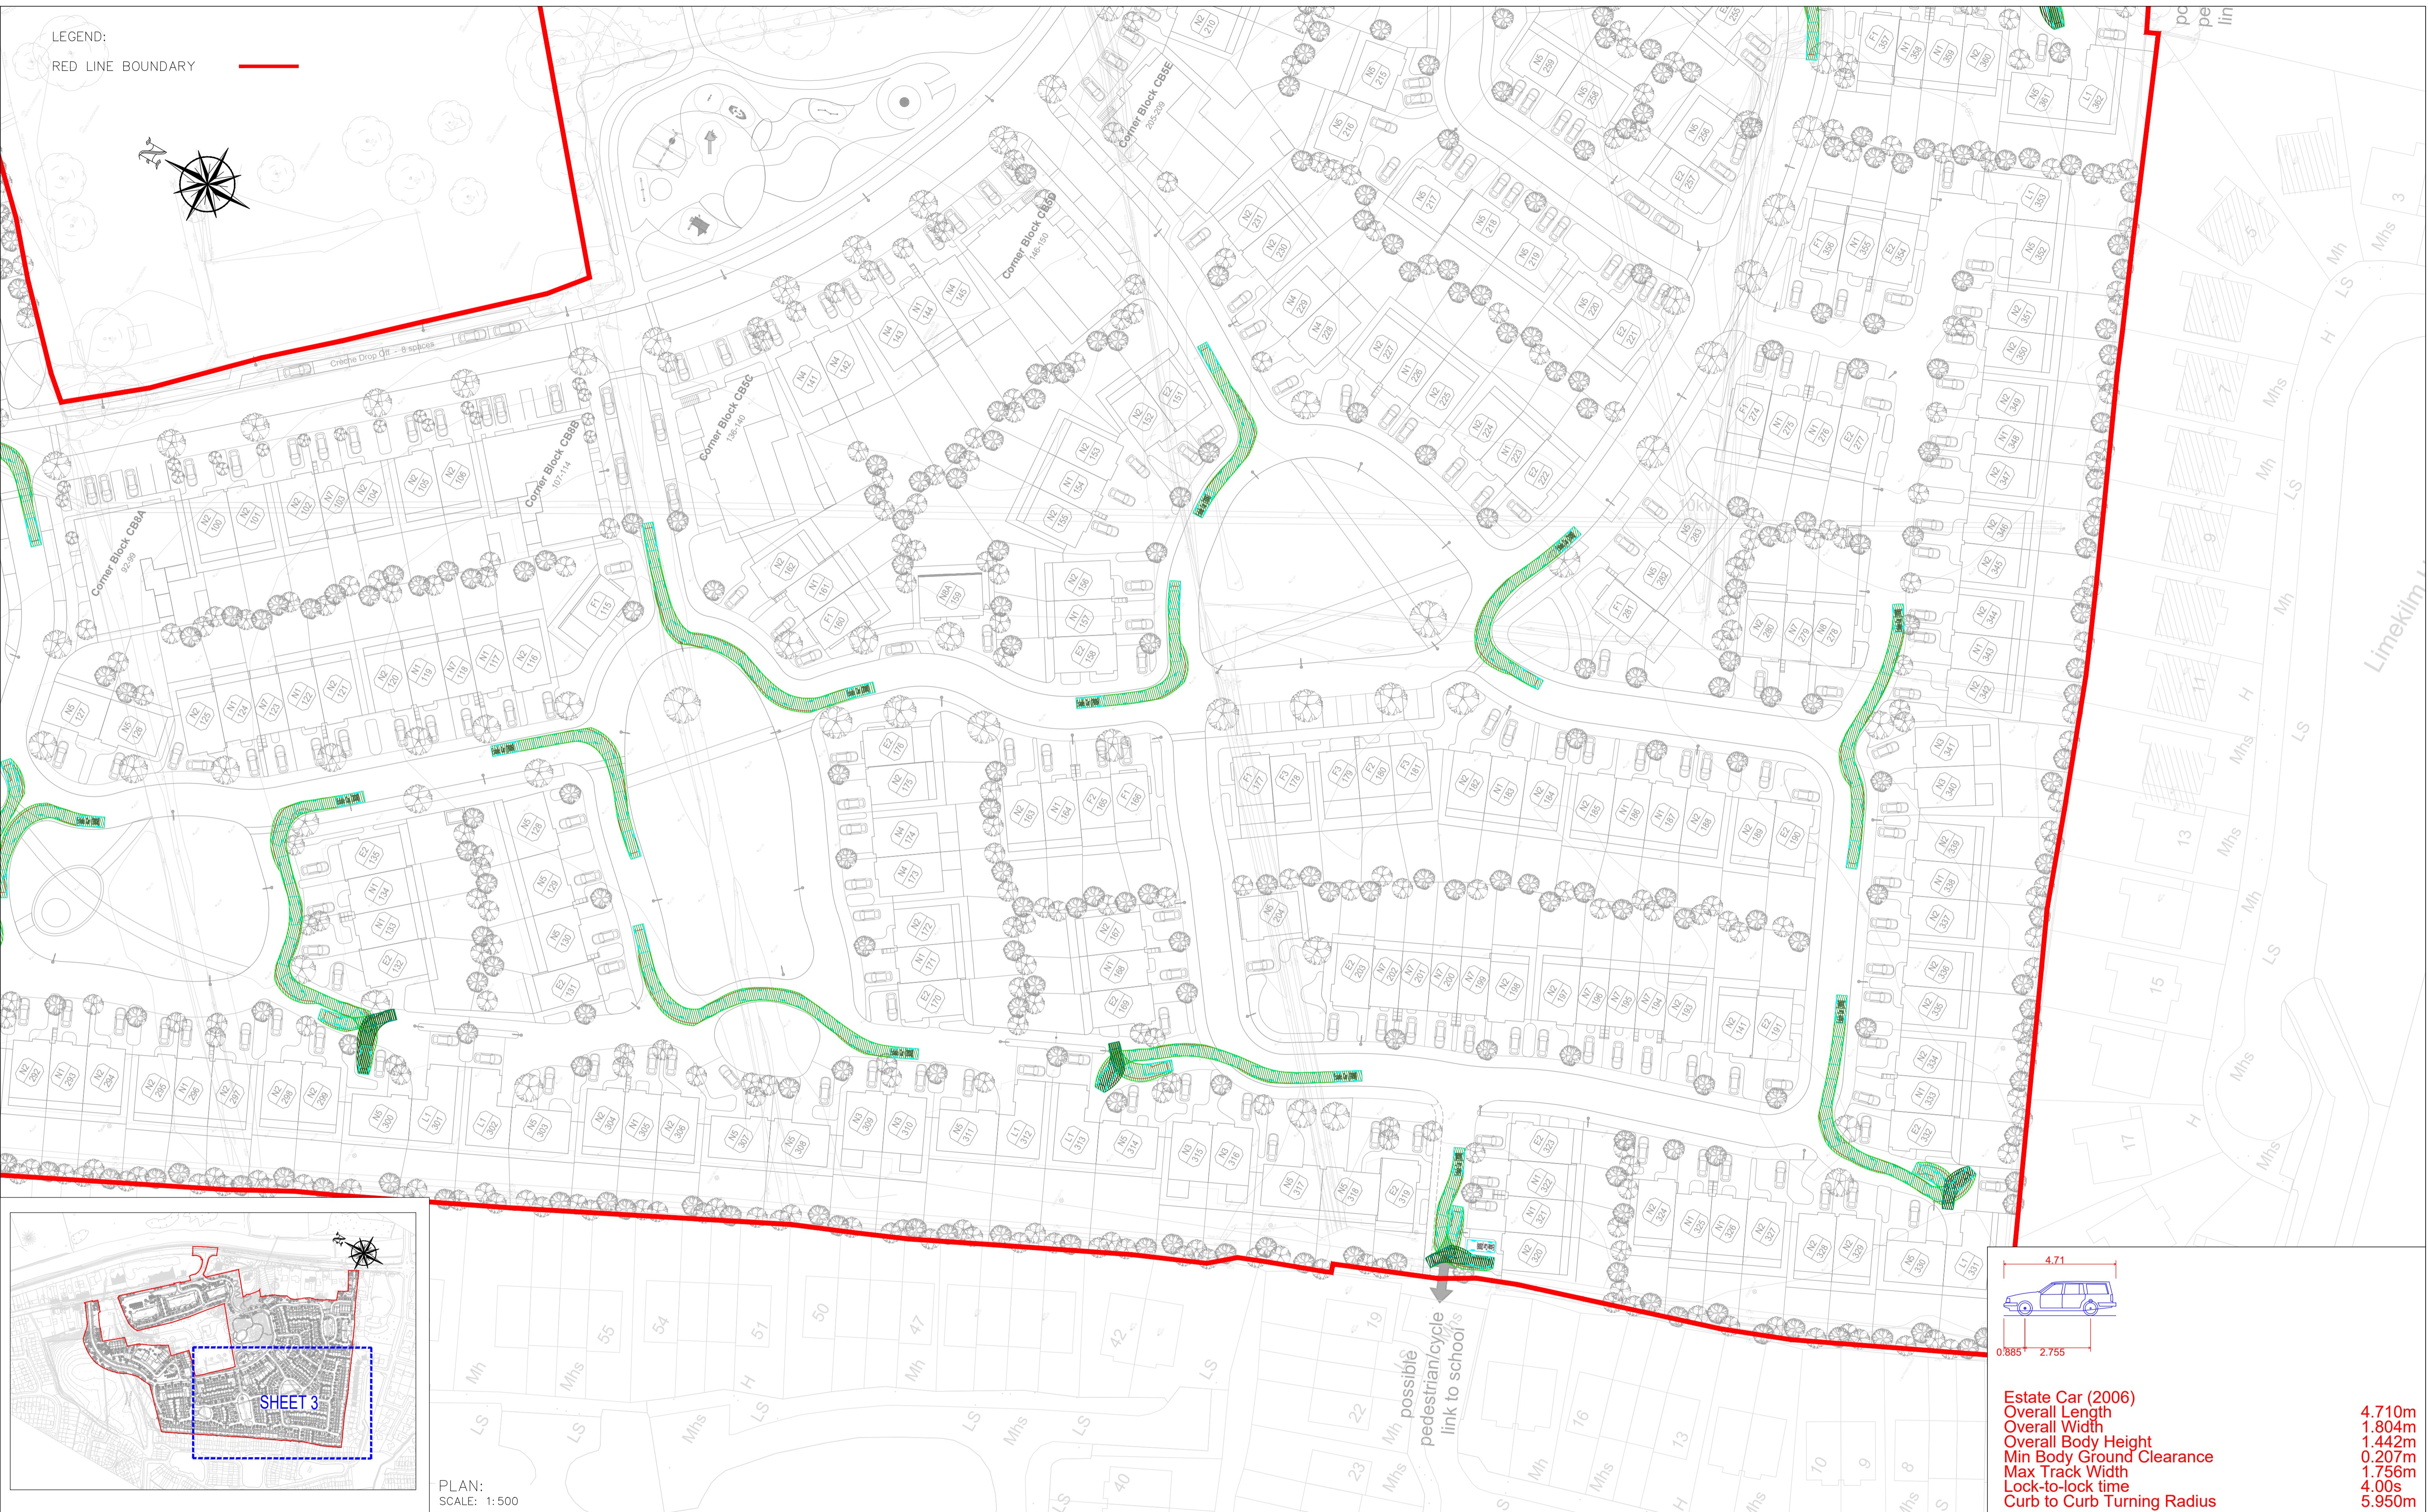


LEGEND:
RED LINE BOUNDARY

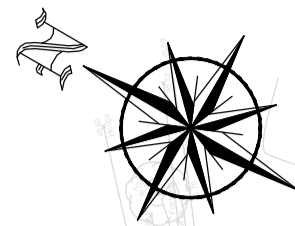

PLAN:
SCALE: 1:500

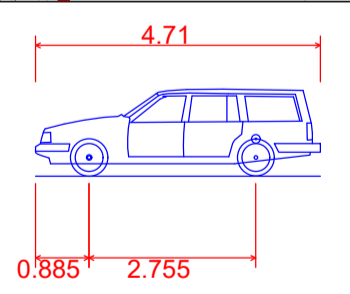

Estate Car (2006)
Overall Length 4.710m
Overall Width 1.804m
Overall Body Height 1.442m
Min Body Ground Clearance 0.207m
Max Track Width 1.756m
Lock-to-lock time 4.00s
Curb to Curb Turning Radius 5.950m

PLANNING DRAWING
NOT FOR CONSTRUCTION THIS DRAWING HAS BEEN ISSUED FOR INFORMATION PURPOSES ONLY AND MUST NOT BE USED FOR CONSTRUCTION UNDER ANY CIRCUMSTANCES

NOTES
1. For setting out refer to Architect's drawings.
2. This drawing to be read in conjunction with all other Architectural and Engineering drawings and all other relevant drawings and Specifications.
3. DO NOT SCALE THIS DRAWING. Use figured dimensions only.
4. No part of this document may be reproduced or transmitted in any form or stored in any retrieval system of any nature without the written permission as copyright holder except as agreed for use on the project for which the document was originally issued.
5. Ordnance Survey Ireland Licence Number EN 0074019

Rev. No.	Date	REVISION NOTE	Drn. By	Chkd. By
A	01.10.2019	ARCHITECT'S LAYOUT REVISED	JS	NB
B	15.11.2019	ISSUED FOR PLANNING	DD	NB

Architect	Conroy Crowe Kelly	
Project	Belmount	
Title	Swept Path Analysis Car Sheet 3 of 4	
Drn. by	Chkd. by	Appr. by
JC	NB	NB
Date	Scale	Dwg. No.
Mar 2019	1:500 @ A1	D061/048
		Revision
		B

CS Consulting Group	
DUBLIN LONDON LIMERICK	
Head Office 19-22 Dame Street, Dublin 2. T: +353 (0)1 5480863 F: +353 (0)1 9011355 e: info@csconsulting.ie w: www.csconsulting.ie	
Quality Certified	Environment Certified
Health & Safety Certified	
IS EN ISO 9001:2008	IS EN ISO 14001:2004
IS EN ISO 50001:2011	OHSAAS 18001:2007