


External Boundary Treatments
1:1500 @ A1

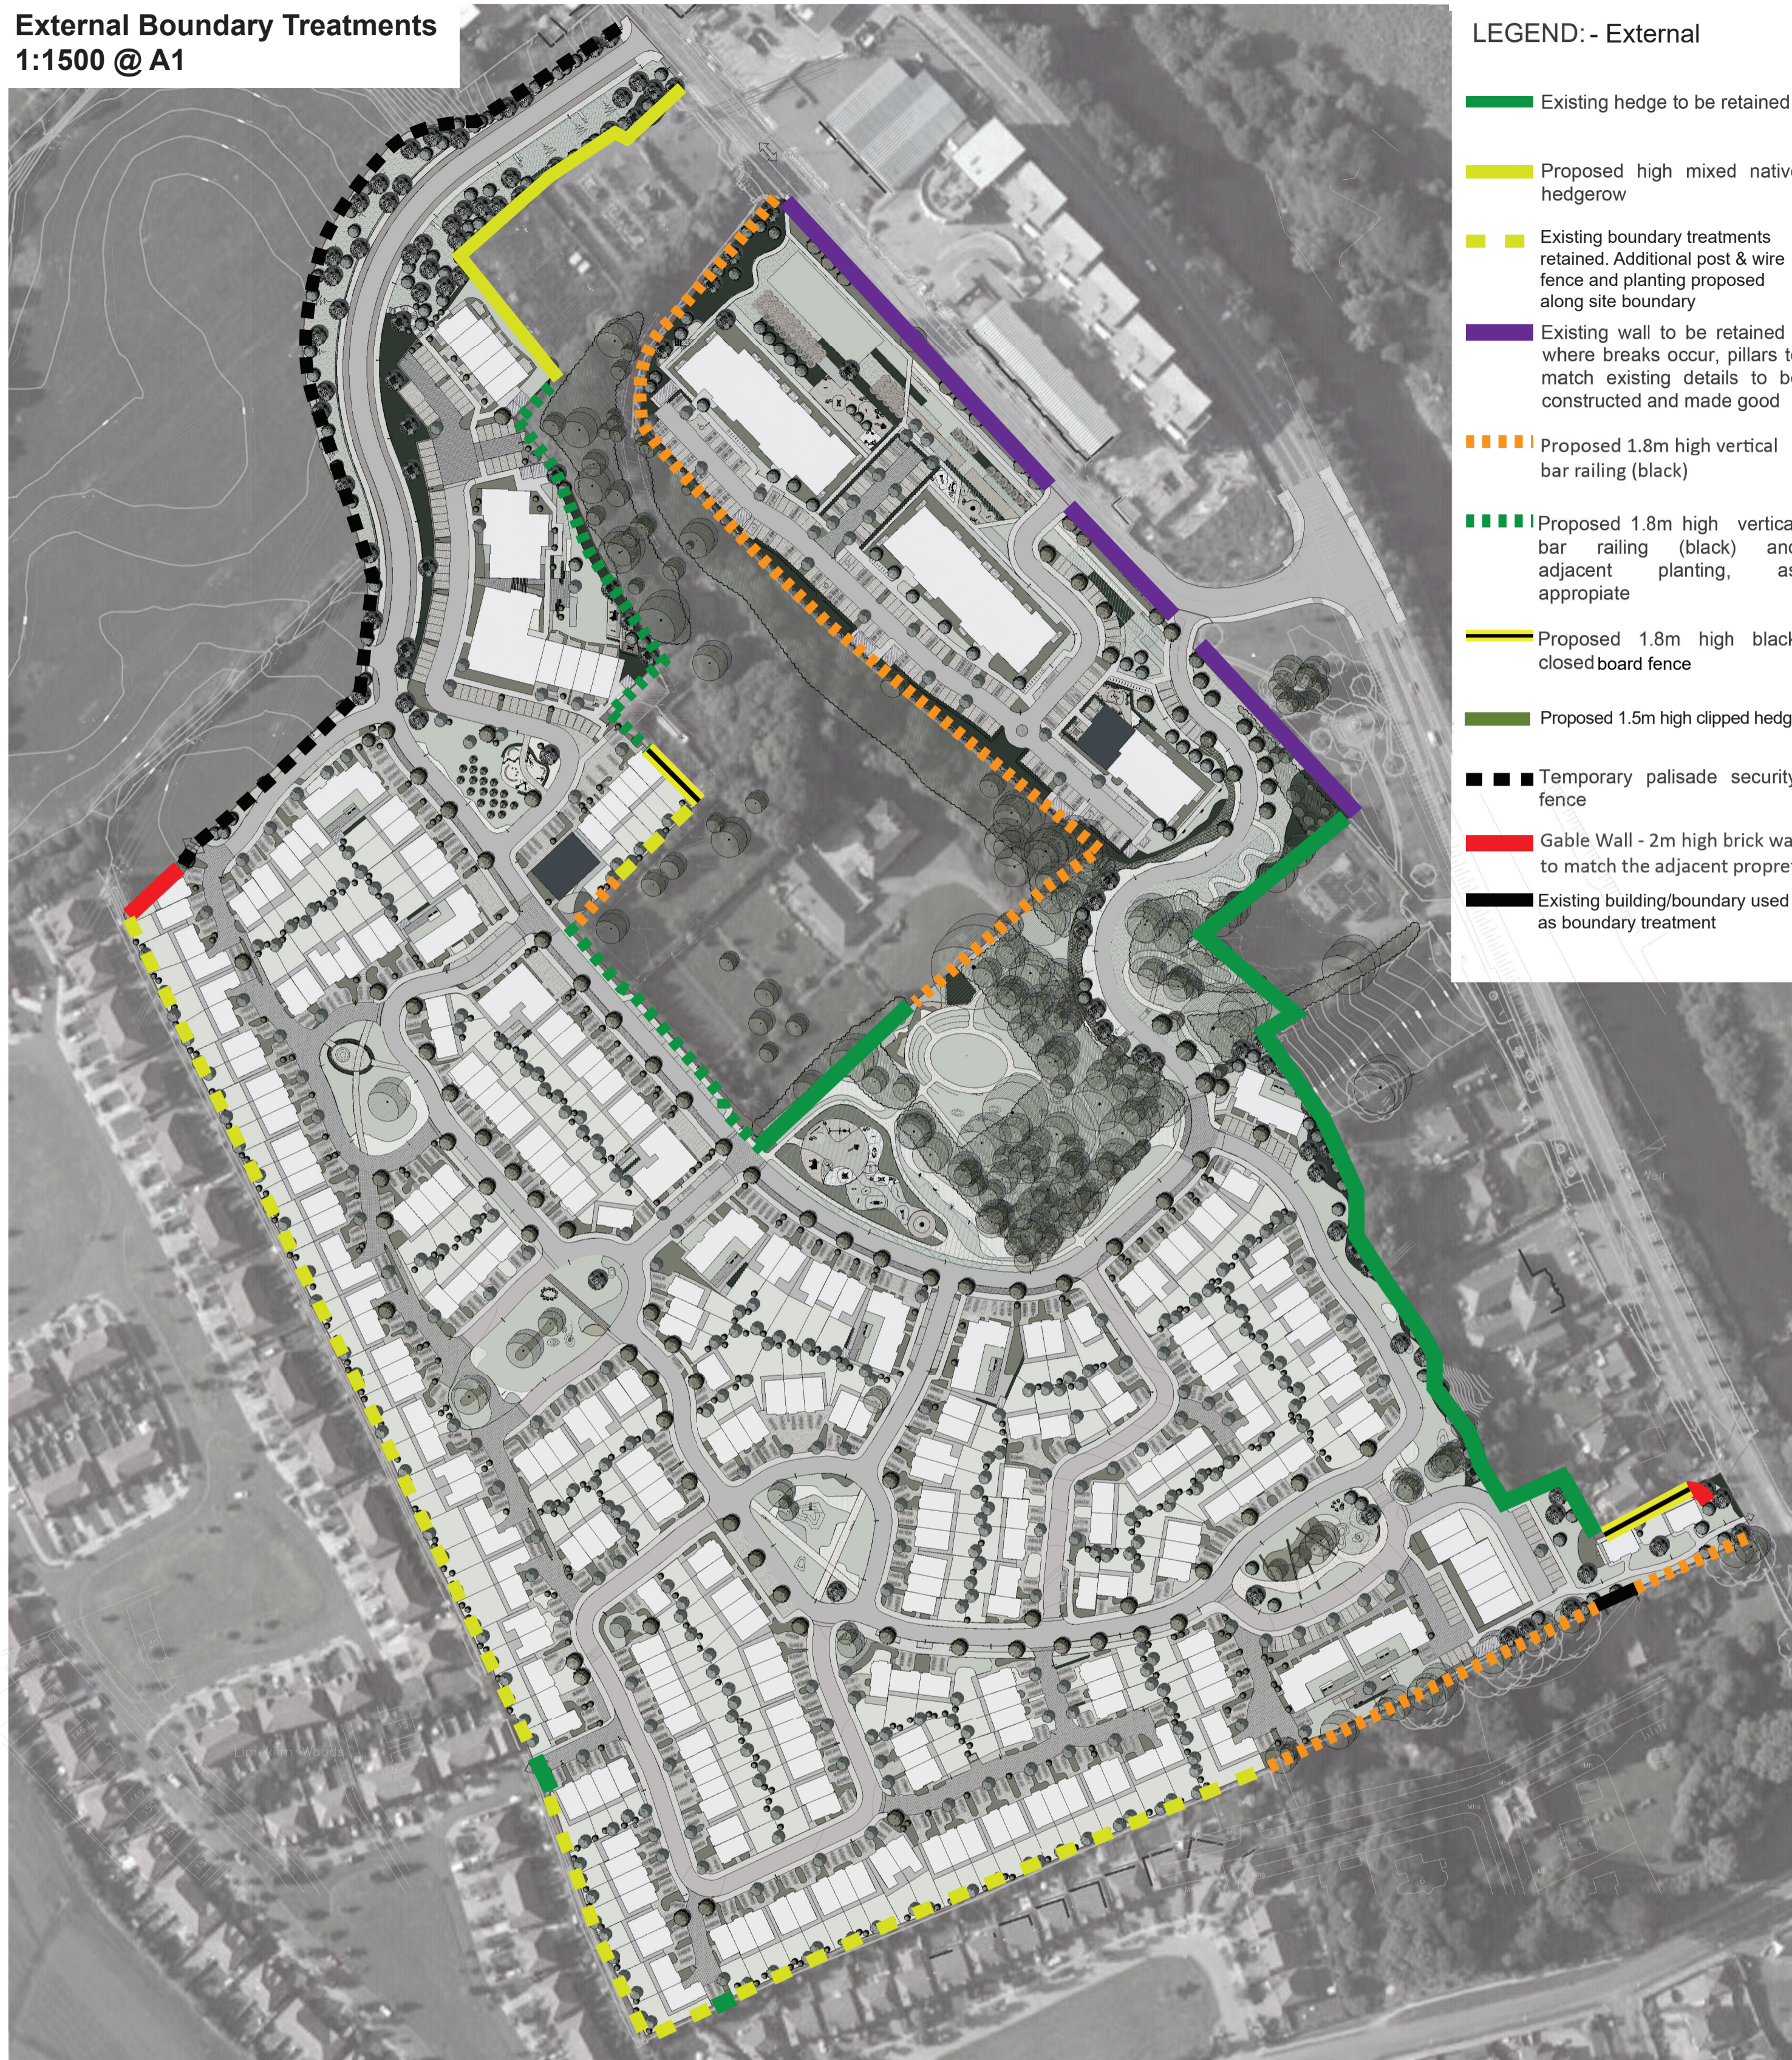

LEGEND: - External

- Existing hedge to be retained
- Proposed high mixed native hedgerow
- Existing boundary treatments retained. Additional post & wire fence and planting proposed along site boundary
- Existing wall to be retained - where breaks occur, pillars to match existing details to be constructed and made good
- Proposed 1.8m high vertical bar railing (black)
- Proposed 1.8m high vertical bar railing (black) and adjacent planting, as appropriate
- Proposed 1.8m high black closed board fence
- Proposed 1.5m high clipped hedge
- Temporary palisade security fence
- Gable Wall - 2m high brick wall to match the adjacent property
- Existing building/boundary used as boundary treatment

Internal Boundary Treatments
1:250 @ A1



LEGEND: - Internal

- Rear garden gable and side walls:**
2000 mm high brick walls (to match adjacent property)
- Internal garden boundaries:**
1800mm high concrete post and plinth fencing with vertical timber panels
- Back garden boundaries:**
1800 mm high capped block wall
- Gates:**
Full height gates will be provided in each treatment at detailed level

Key Plan - NTS



NOTE:
- DRAWING ISSUED FOR PLANNING PURPOSE ONLY. LANDSCAPE IS SUBJECT TO APPROVAL OF THE PLANNING AUTHORITY

C 18/11/2019 PLANNING ISSUE

REV	DATE	AMENDMENT

CUNNANE STRATTON REYNOLDS
LAND PLANNING & DESIGN

DUBLIN OFFICE
3 MOLESWORTH PLACE DUBLIN 2
TEL 01 661 0419 FAX 01 661 0431
EMAIL info@csrlandplan.ie



PROJECT:
BELMOUNT RESIDENTIAL DEVELOPMENT, ACADEMY STREET, NAVAN, CO. MEATH

DRAWING:
Boundary Treatment Drawing

DATE: October 2019

SCALE: VARIOUS @A1

DRAWN: TC/DC/AM
CHECKED: EO

DRAWING NO.: 18221-2-105



Existing hedge to be retained



Proposed high mixed native hedgerow



Proposed 1.8m high post and wire fence with adjacent planting



Existing wall to be retained. Where breaks occur, pillars to match existing details to be constructed and made good



Proposed 1.8m high vertical bar railing (black)



Proposed 1.8m high vertical bar railing (black) and adjacent planting as appropriate



Proposed 1.8m high concrete post and plinth fence



1800 mm high capped block wall



Temporary palisade security fence