
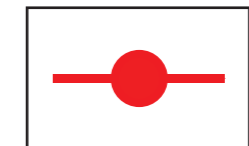
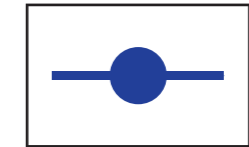
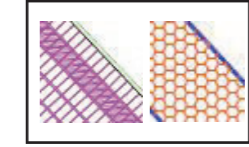


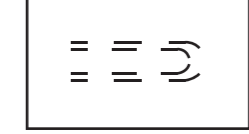

LEGEND:

-  Proposed Foul Sewer
-  Proposed Surface Water Sewer
-  Attenuation Tanks
-  Swales

Drawing to be read with the accompanying Landscape Strategy and Design Report 18221-D-D04 and Landscape Masterplan Areas 18221-2-401 to 407.


Annotation of places relates to neighborhoods defined in the Landscape Strategy and Design Report.

NOTE:
 - DRAWING ISSUED FOR PLANNING PURPOSE ONLY. LANDSCAPE IS SUBJECT TO APPROVAL OF THE PLANNING AUTHORITY;
 - CONFLICTS TO BE RESOLVED AT DETAIL DESIGN STAGE.

A	13/11/2019	PLANNING ISSUE
REV	DATE	AMENDMENT

**CUNNANE STRATTON REYNOLDS
 LAND PLANNING & DESIGN**

DUBLIN OFFICE
 3 MOLESWORTH PLACE DUBLIN 2
 TEL 01 661 0419 FAX 01 661 0431
 EMAIL info@csrlandplan.ie

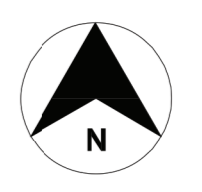

PROJECT: BELMOUNT RESIDENTIAL DEVELOPMENT, ACADEMY STREET, NAVAN, CO. MEATH	DATE: October 2019
DRAWING: Landscape Masterplan & Services	SCALE: 1:1000@A1
	DRAWN: TD/DC/AM
	CHECKED: EO
	DRAWING NO: 18221-2-106

Ground