


NOTES:

Figured dimensions only to be taken from this drawing.

All dimensions to be checked on site.

All levels are in metres O.D. and are related to Ordnance datum at Malin

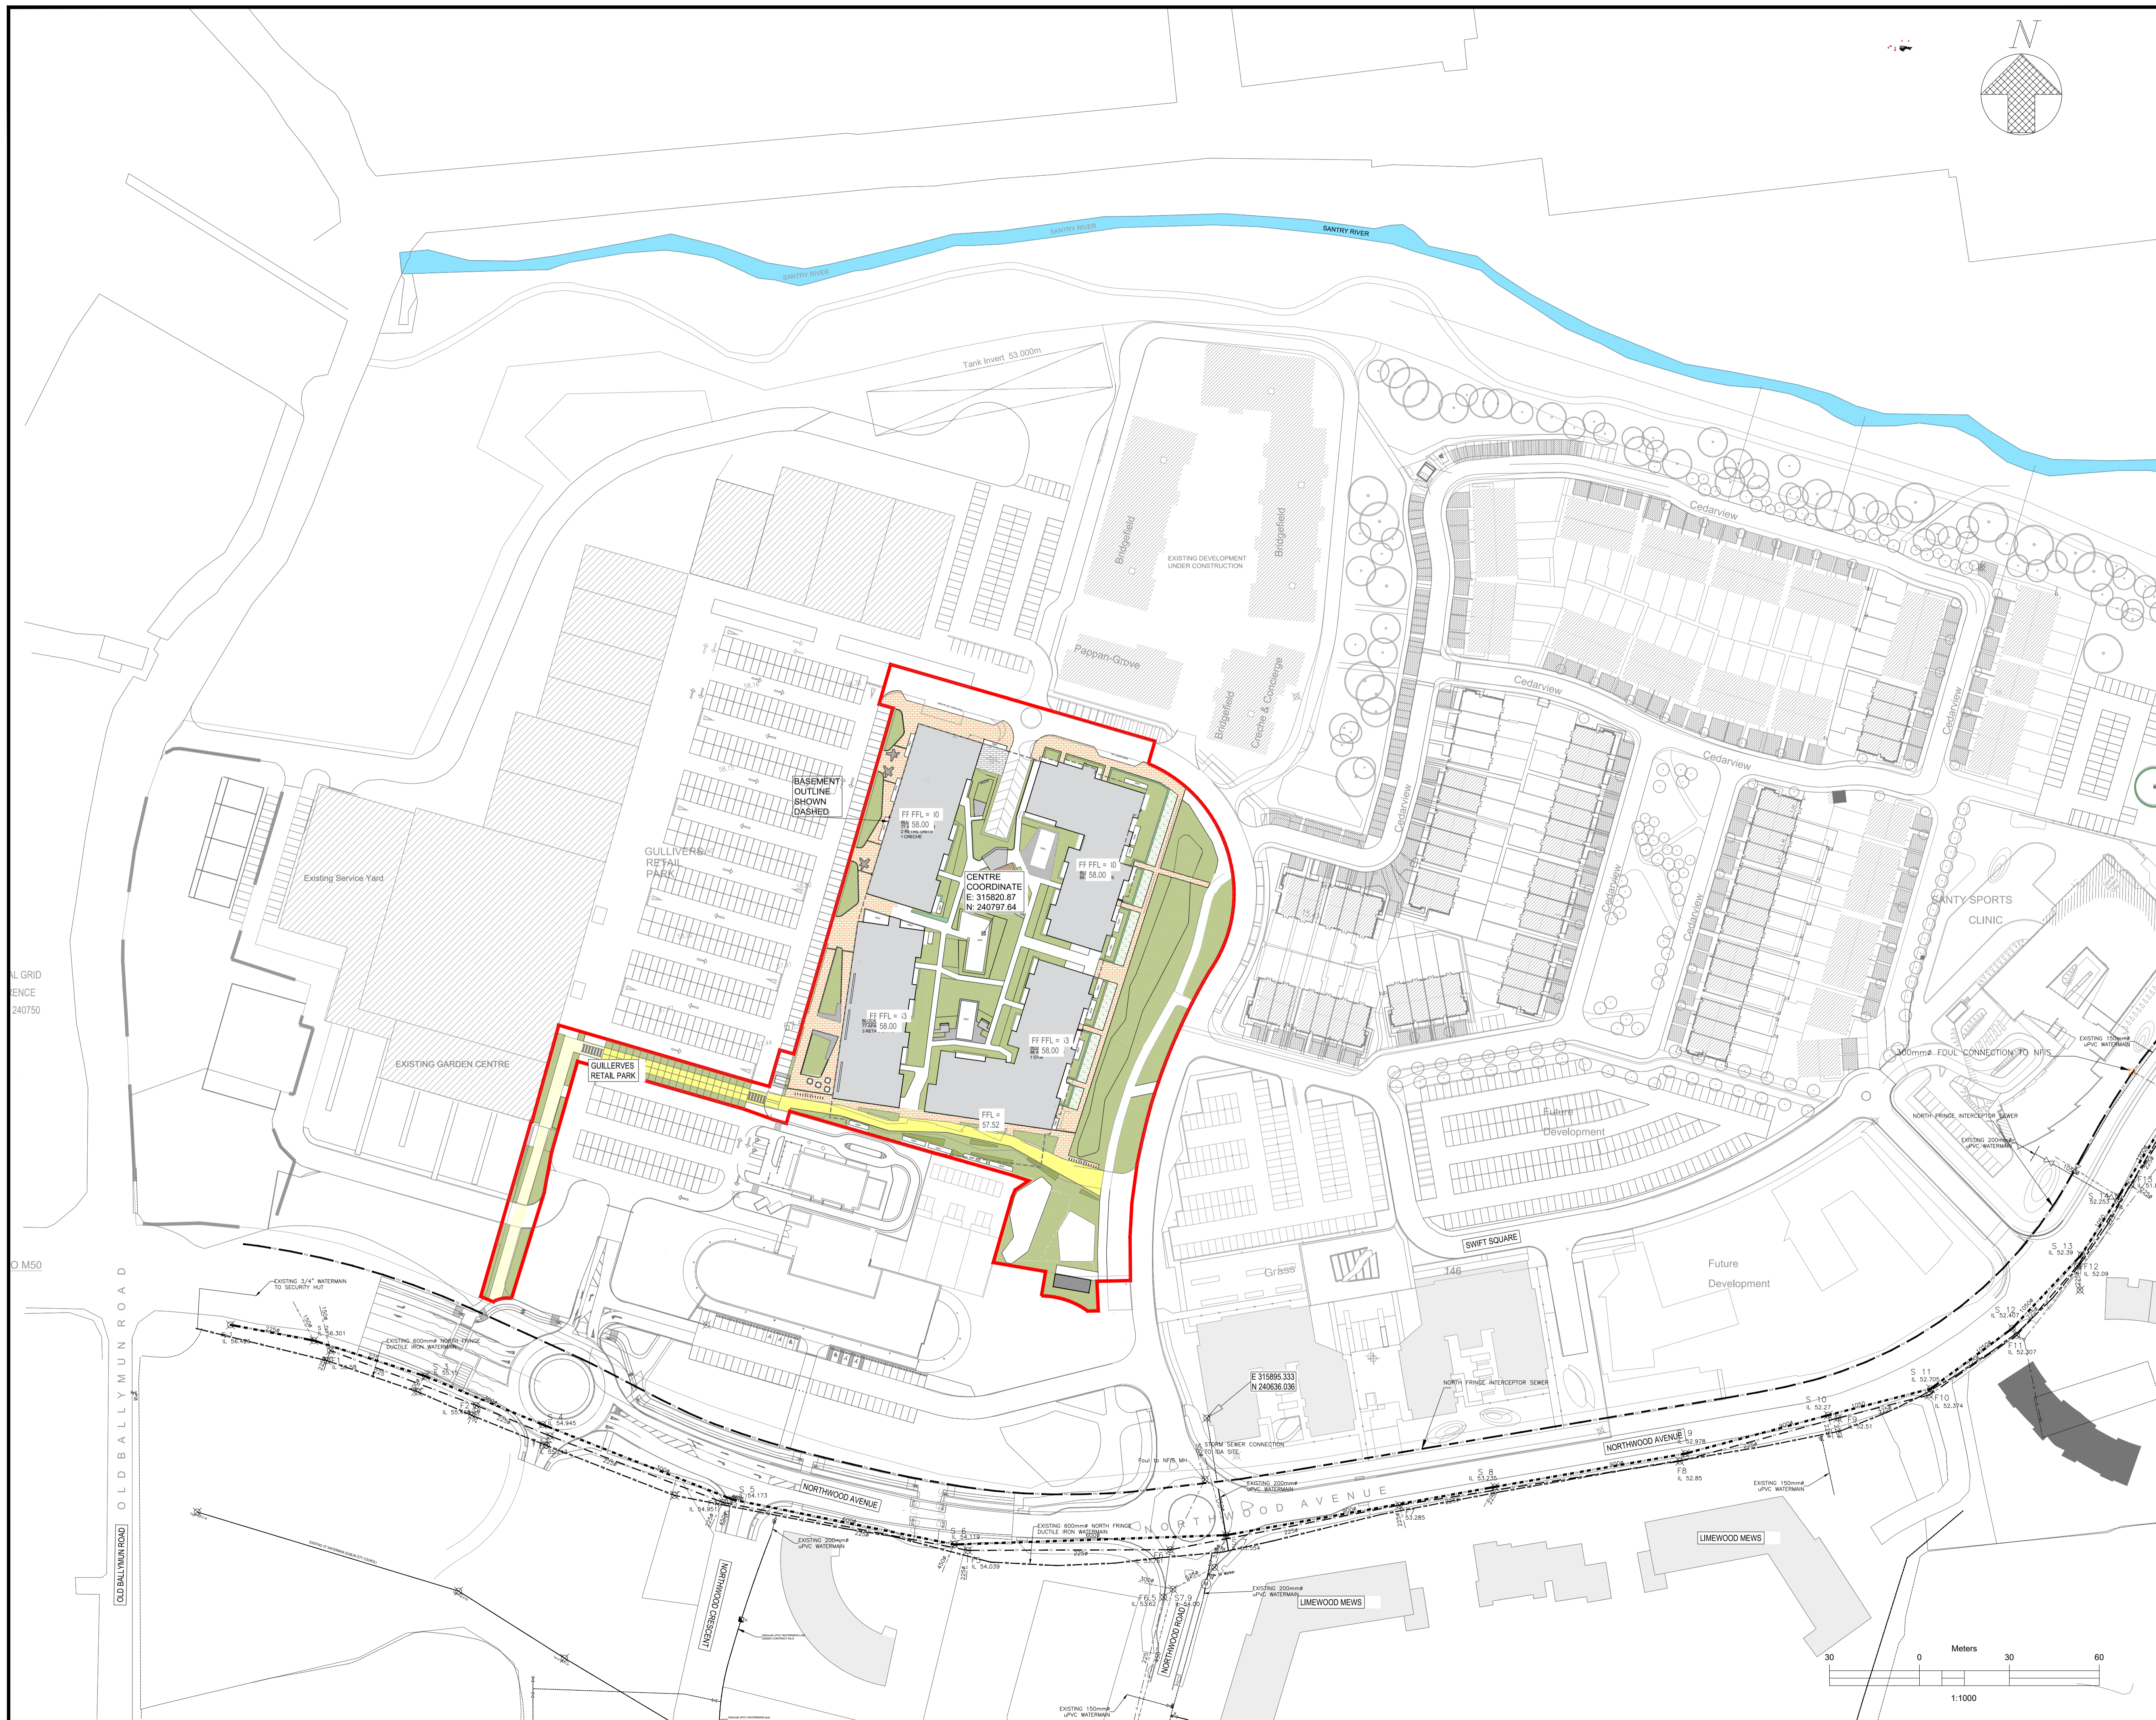

DSRAWING REVISED	ES	15.11.19	P2
INITIAL ISSUE	ES	30.04.19	P1
Description:	Drawn	Date:	Rev.

Client:
COSGRAVE PROPERTY GROUP.

Project:
**BLACKWOOD SQUARE,
NORTHWOOD, D9**

Clients Representative:
**J. B. Barry and Partners Limited
Consulting Engineers**



Classon House Dundrum Business Park Dundrum Road Dublin 14	Tel: +353 1 485 1400 email: info@jbbarry.ie web: www.jbbarry.ie
Drawn By: SW	Date: JAN 2019
Checked By: DMOD	Date: JAN 2019
Approved By: GF	Date: JAN 2019
Internal Project Ref: Y19205	Stage: PRE-PLANNING APPLICATION

Drawing Title:
**PRE-APPLICATION TO IRISH WATER
FOR WATER AND WASTEWATER
CONNECTIONS
(SITE LOCATION MAP)**

Scales: 1:1000 @ A1
Drawing No.: 19205-JBB-00-XX-DR-C-01000
Rev: P2

