
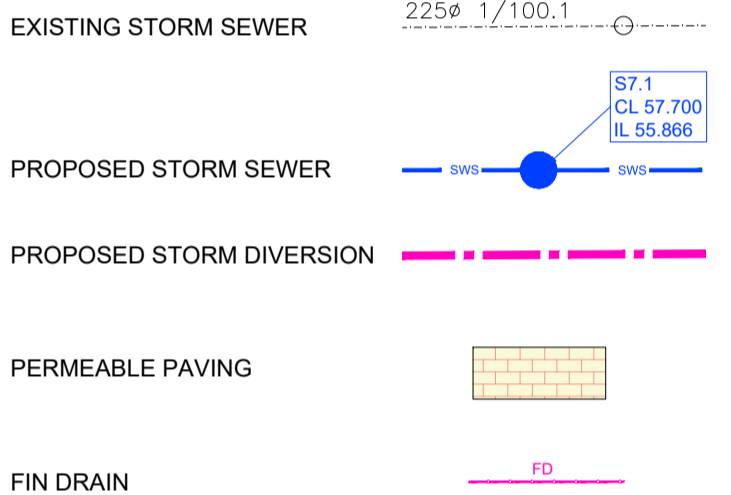


© Copyright
 This drawing and any design here on is the copyright of the Consultants and must not be reproduced without their written consent.
 All drawings remain the property of the Consultants.

- NOTES:
1. Figured dimensions only to be taken from this drawing.
 2. All dimensions to be checked on site.
 3. All levels are in metres O.D. and are related to Ordnance datum at Malin.

- NOTES:
1. Sewer laying to be in accordance with the 'Greater Dublin Regional Code of Practice for Drainage Works' version 6.0
 2. Refer to architects layout for overall setting out information (buildings, roads, boundaries and footpaths)
 3. All pipes with less than 1.2m cover (road) and 0.9m (landscaped areas) shall be encased in min 150mm concrete surround CL. 16/20

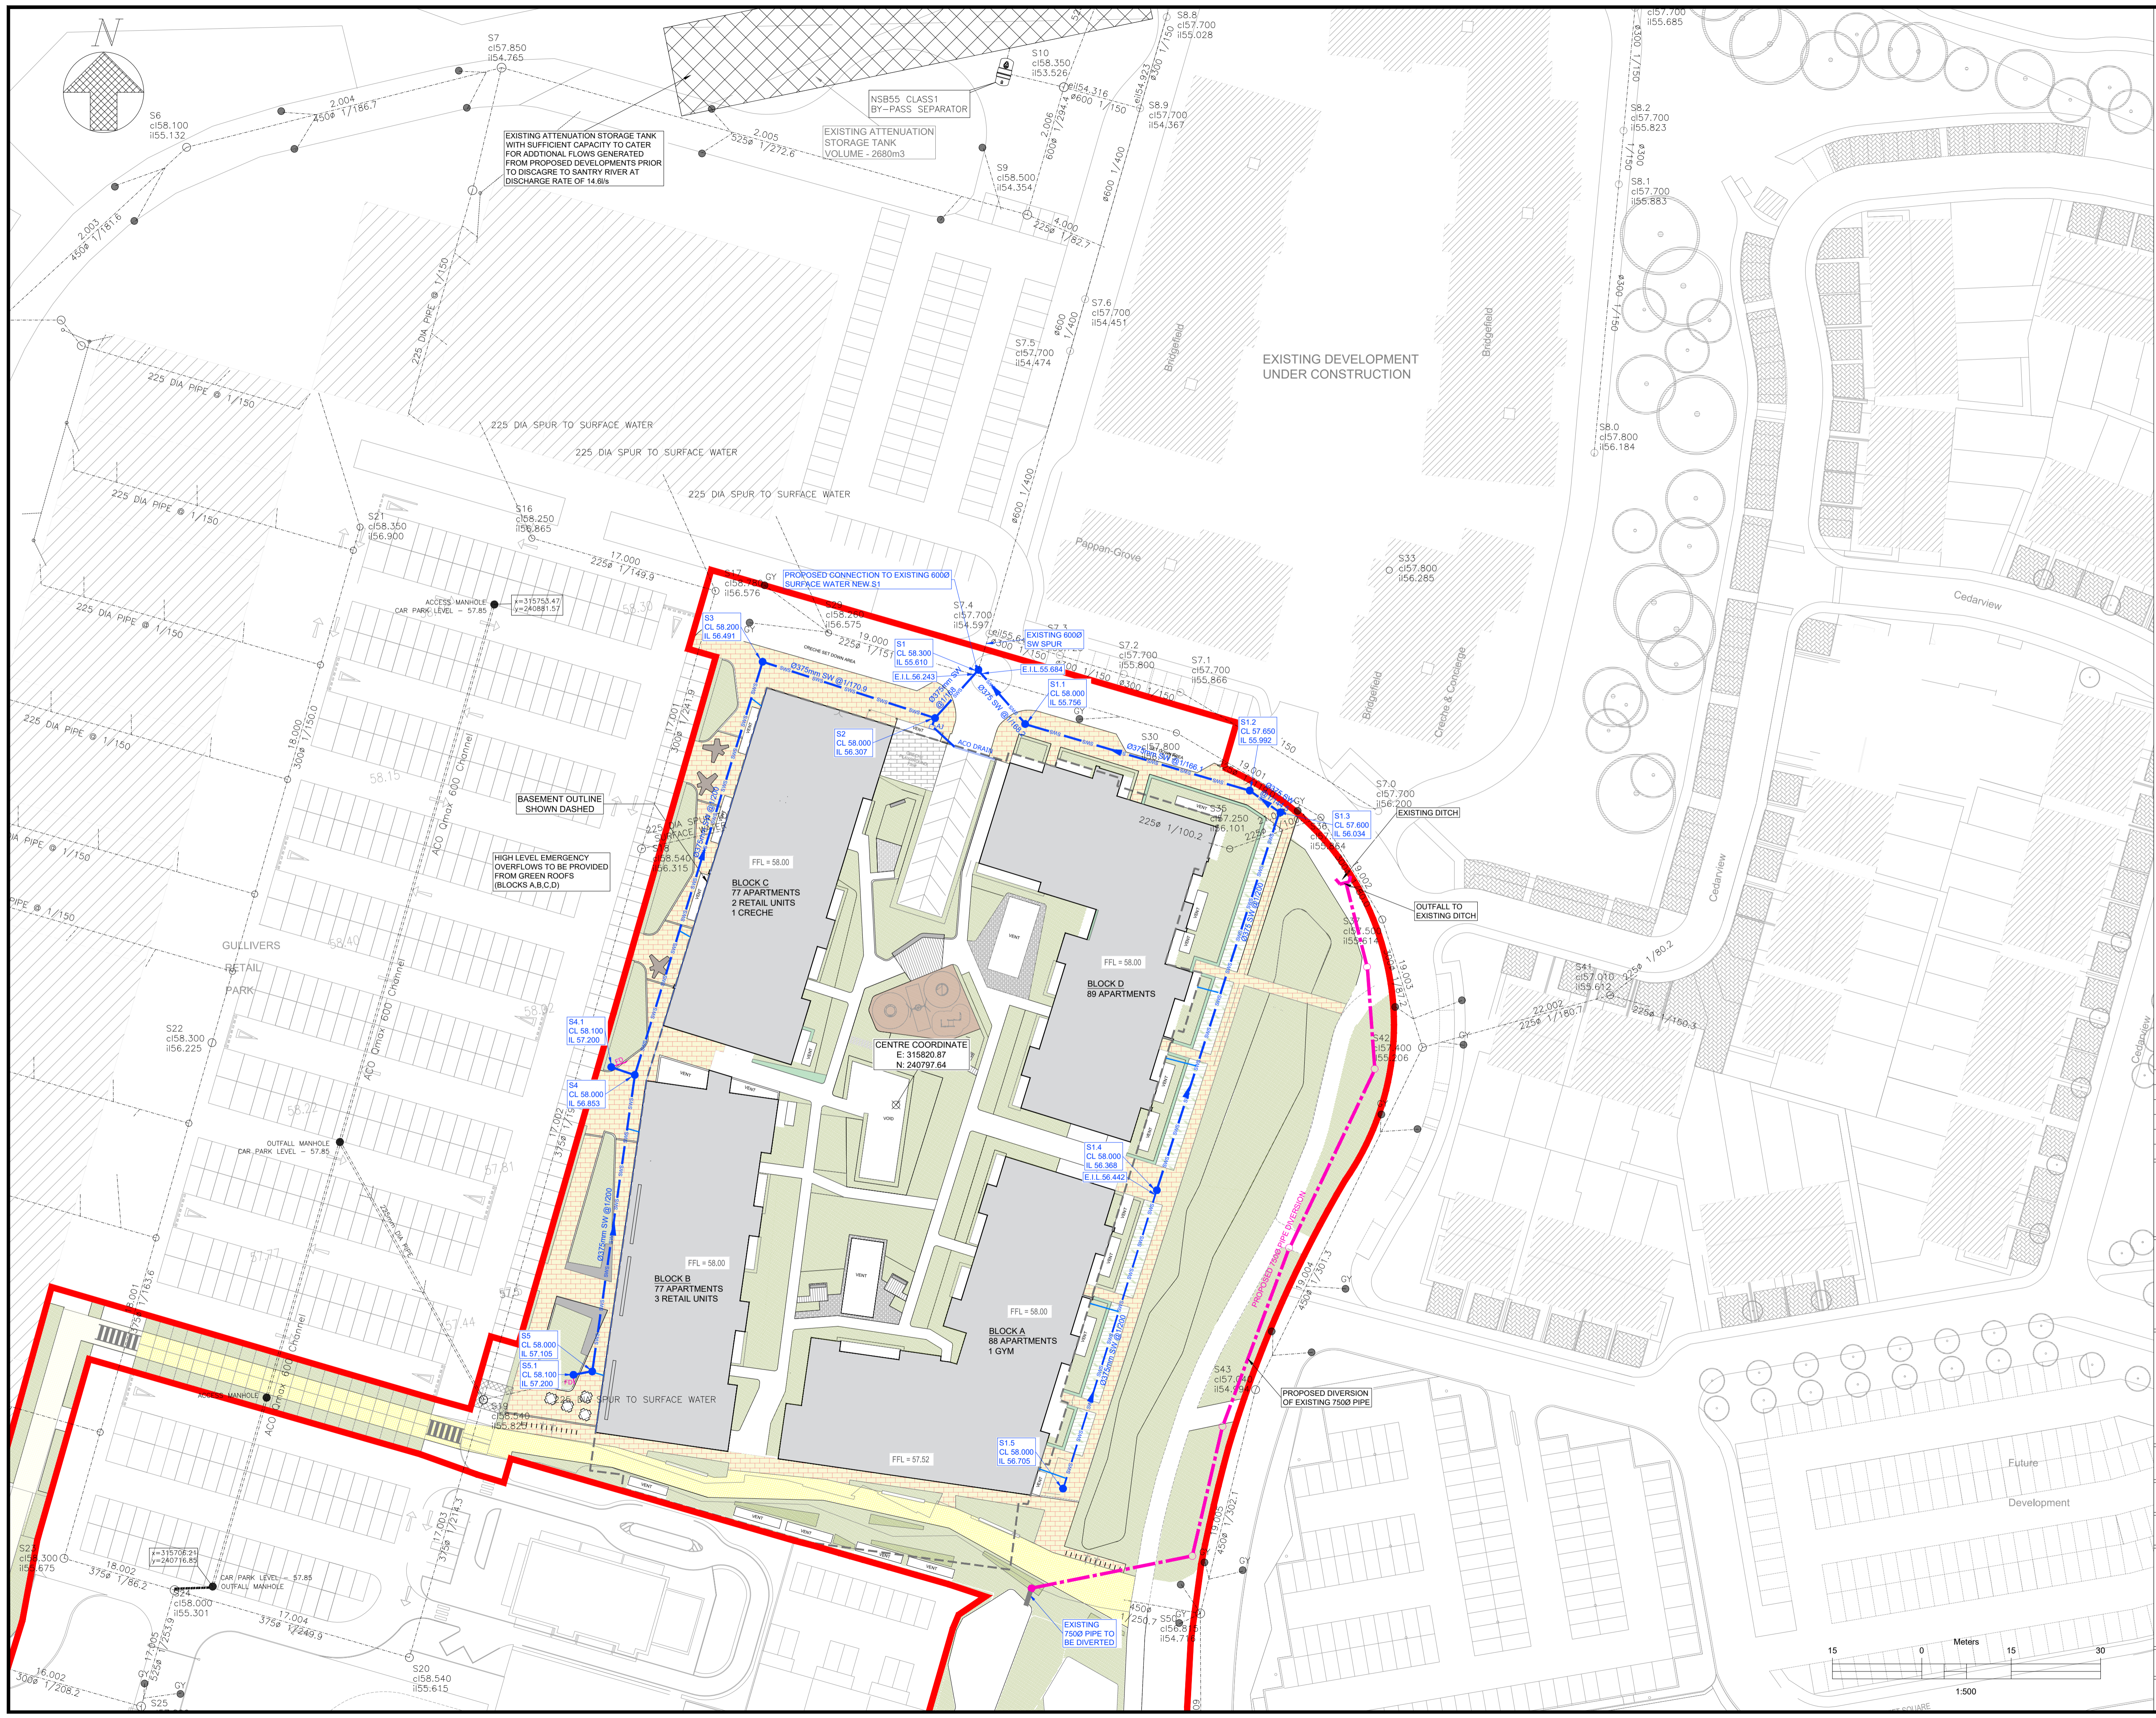

STORM DRAINAGE REVISED	ES	06.11.19	P5
STORM DRAINAGE REVISED	ES	26.09.19	P4
ISSUED FOR PLANNING	ES	08.07.19	P3
STORM DIVERSION AMENDED	ES	27.05.19	P2
INITIAL ISSUE	ES	30.04.19	P1

Description: _____
 Drawn: _____ Date: _____ Rev: _____
 Client: _____
COSGRAVE DEVELOPMENTS.

Project: _____
BLACKWOOD SQUARE, NORTHWOOD, D9

Clients Representative:
J. B. Barry and Partners Limited
 Consulting Engineers
 Classon House
 Dundrum Business Park
 Dundrum Road
 Dublin 14
 Tel: +353 1 485 1400
 email: info@jbbarry.ie
 web: www.jbbarry.ie

Drawn By:	ES	Date:	APRIL 2019
Checked By:	GF	Date:	APRIL 2019
Approved By:	GF	Date:	APRIL 2019
Internal Project Ref:	Y19205	Stage:	PLANNING

Drawing Title:
PROPOSED STORM SEWERS LAYOUT

Scales: 1:500 @ A1
 Drawing No.: 19205-JBB-00-XX-DR-C-01002
 Rev: P5

