

© Copyright  
 This drawing and any design here on is the copyright of the Consultants and must not be reproduced without their written consent.  
 All drawings remain the property of the Consultants.

- NOTES:**
1. Figured dimensions only to be taken from this drawing.
  2. All dimensions to be checked on site.
  3. All levels are in metres O.D. and are related to Ordnance datum at Malin

- NOTES:**
1. SEWER LAYING TO BE IN ACCORDANCE WITH IRISH WATER STANDARD DETAILS.
  2. REFER TO ARCHITECT'S LAYOUT FOR OVERALL SETTING OUT INFORMATION (BUILDINGS, ROADS, BOUNDARIES AND FOOTPATHS)
  3. ALL PIPES WITH LESS THAN 1.2m COVER (ROAD) AND 0.9m (LANDSCAPED AREAS) SHALL BE ENCASED IN min 150mm CONCRETE SURROUND CL. 1620
  4. FOUL SEWER PIPES TO BE uPVC ((Stiffness Class 8kN/m<sup>2</sup>)) IN ACCORDANCE WITH SECTION 3.13 OF WASTEWATER CODE OF PRACTICE

**LEGEND:**

PROPOSED uPVC FW SEWER  
 (Stiffness Class 8kN/m<sup>2</sup>)

EXISTING FW SEWER

PERMEABLE PAVING

FOUL SEWER REVISED	ES	06.11.19	P8
FOUL SEWER REVISED	ES	23.10.19	P7
FOUL SEWER REVISED	ES	03.10.19	P6
FOUL SEWER REVISED	ES	01.10.19	P5
FOUL SEWER REVISED	ES	27.09.19	P4
ISSUED FOR PLANNING	ES	08.07.19	P3
FOUL SEWER REVISED	ES	27.05.19	P2
INITIAL ISSUE	ES	30.04.19	P1

Description: Drawn Date: Rev:


Client: **COSGRAVE DEVELOPMENTS.**

Project: **BLACKWOOD SQUARE, NORTHWOOD, D9**

Clients Representative:  
**J. B. Barry and Partners Limited**  
 Consulting Engineers

Classon House  
 Dundrum Business Park  
 Dundrum Road  
 Dublin 14

Tel: +353 1 485 1400  
 email: info@jbbarry.ie  
 web: www.jbbarry.ie

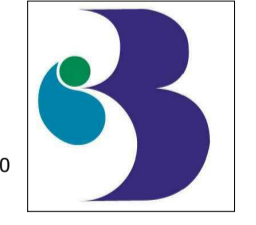

Drawn By:	ES	Date:	APRIL 2019
Checked By:	GF	Date:	APRIL 2019
Approved By:	GF	Date:	APRIL 2019
Internal Project Ref:	Y19205	Stage:	PLANNING

Drawing Title:  
**PROPOSED FOUL SEWERS LAYOUT**

Scales: 1:500 @ A1  
 Drawing No.: 19205-JBB-00-XX-DR-C-01003  
 Rev: P8

