


- NOTES :**
1. THIS DRAWING TO BE READ IN CONJUNCTION WITH ALL RELEVANT ARCHITECTS AND ENGINEERS DRAWINGS.
  2. FIGURED DIMENSIONS ONLY TO BE TAKEN FROM THIS DRAWING.
  3. ALL LEVELS ARE RELATIVE TO DATUM AT MALIN HEAD.
  4. THIS DRAWING IS A COPY OF AN ELECTRONIC FILE AND IS COPYRIGHT.
  5. ALL DIMENSIONS TO BE CHECKED ON SITE.

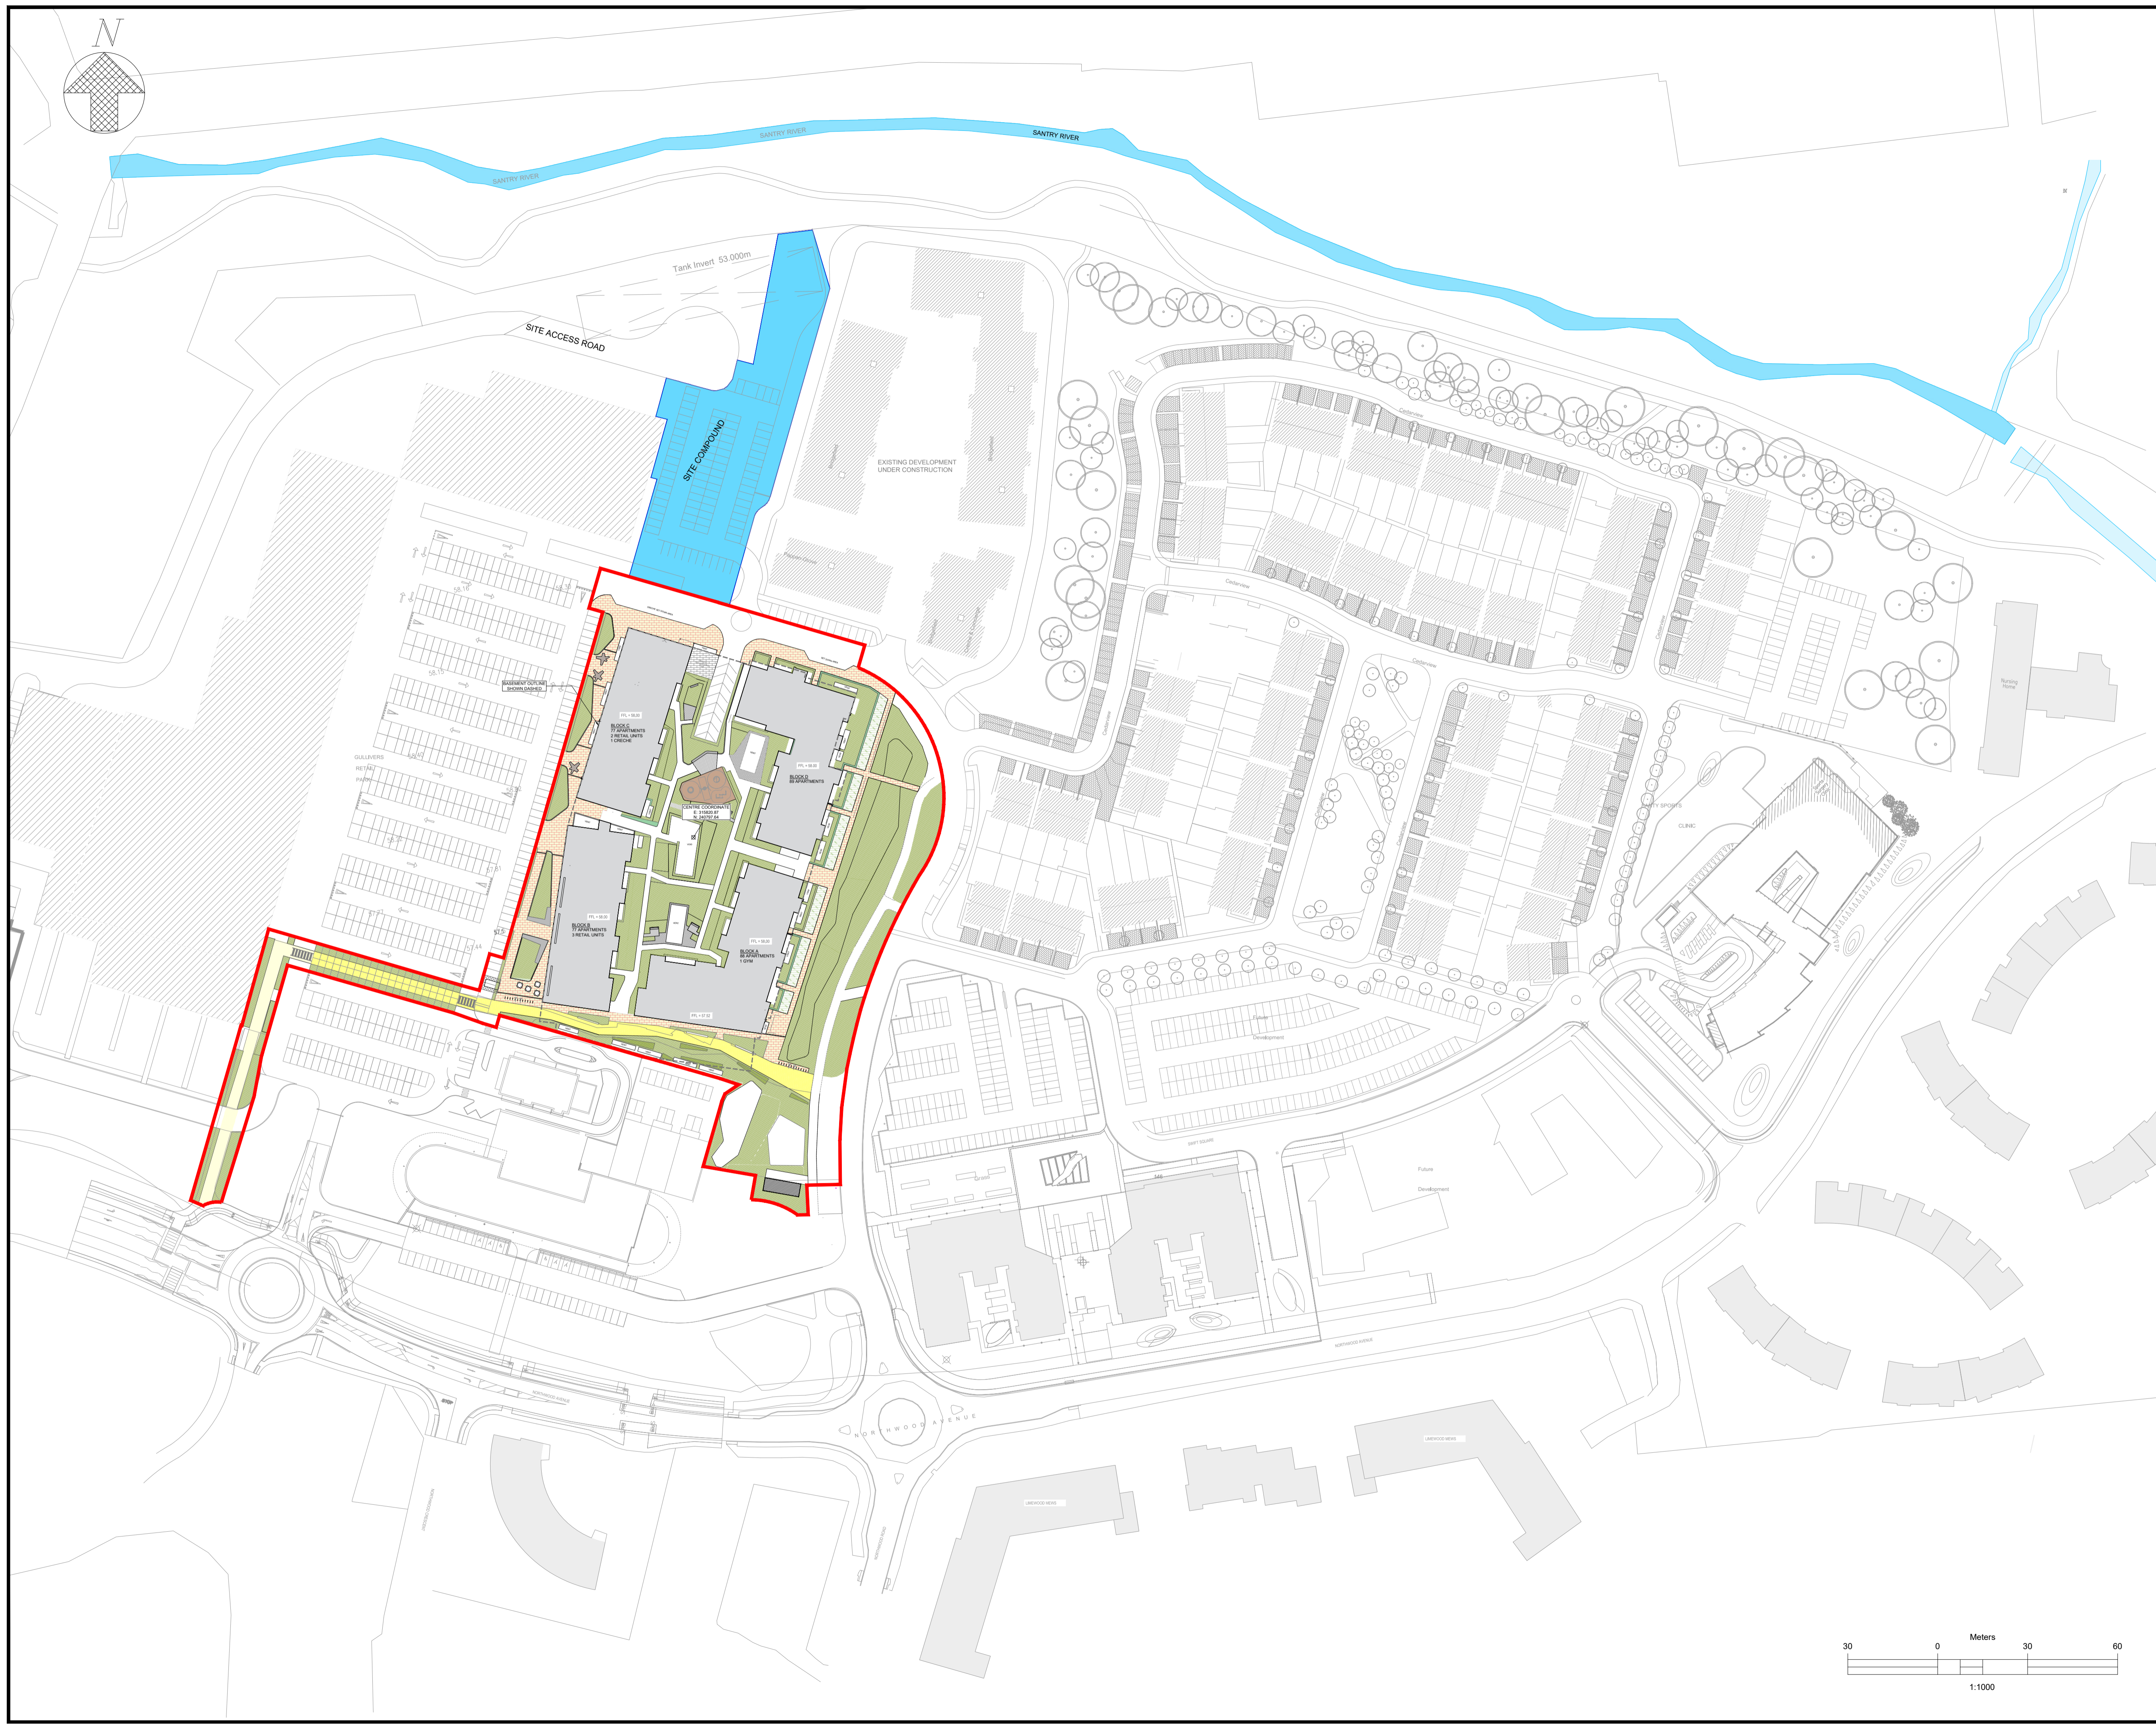


SITE COMPOUND 

INITIAL ISSUE	ES	05.07.19	P1
Description:	Drawn	Date:	Rev.:

Client:  
**COSGRAVE DEVELOPMENTS.**

Project:  
**BLACKWOOD SQUARE,  
NORTHWOOD, D9**

Clients Representative:  
**J. B. Barry and Partners Limited  
Consulting Engineers**

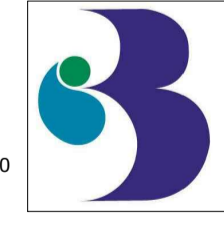


Classon House  
Dundrum Business Park  
Dundrum Road  
Dublin 14

Tel: +353 1 485 1400  
email: info@jbbarry.ie  
web: www.jbbarry.ie

Drawn By:	ES	Date:	JULY 2019
Checked By:	GF	Date:	JULY 2019
Approved By:	GF	Date:	JULY 2019
Internal Project Ref:	Y19205	Stage:	PLANNING

Drawing Title:  
**SITE COMPOUND**

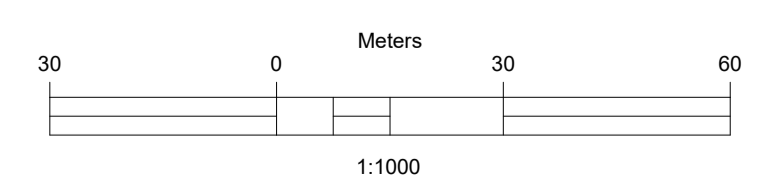

Scales: 1:1000 @ A1  
Drawing No.: 19205-JBB-00-XX-DR-C-01013 Rev: **C01**