

EXISTING DEVELOPMENT  
UNDER CONSTRUCTION

© Copyright  
This drawing and any design here on is the copyright of the  
Consultants and must not be reproduced without their written consent.  
All drawings remain the property of the Consultants.

**NOTES:**


1. Figured dimensions only to be taken from this drawing.
2. All dimensions to be checked on site.
3. All levels are in metres O.D. and are related to Ordnance datum at Malin

**SEWERS NOTES:**

1. SURFACE WATER SEWER LAYING TO BE IN ACCORDANCE WITH THE 'GREATER DUBLIN REGIONAL CODE OF PRACTICE FOR DRAINAGE WORKS' VERSION 6.0
2. FOUL SEWER TO BE IN ACCORDANCE TO IRISH WATER STANDARD DETAILS
3. REFER TO ARCHITECTS LAYOUT FOR OVERALL SETTING OUT INFORMATION (BUILDINGS, ROADS, BOUNDARIES AND FOOTPATHS)
4. ALL PIPES WITH LESS THAN 1.2M COVER (ROAD) AND 0.9M (LANDSCAPED AREAS) SHALL BE ENCASED IN MIN 150MM CONCRETE SURROUND CL. 16/20

**LEGEND**

- PROPOSED ROAD GULLY RG
- PROPOSED INSPECTION CHAMBER/MANHOLE S1.4
- PROPOSED SURFACE WATER SEWER ---
- PROPOSED FOUL SEWER RISING MAIN ---

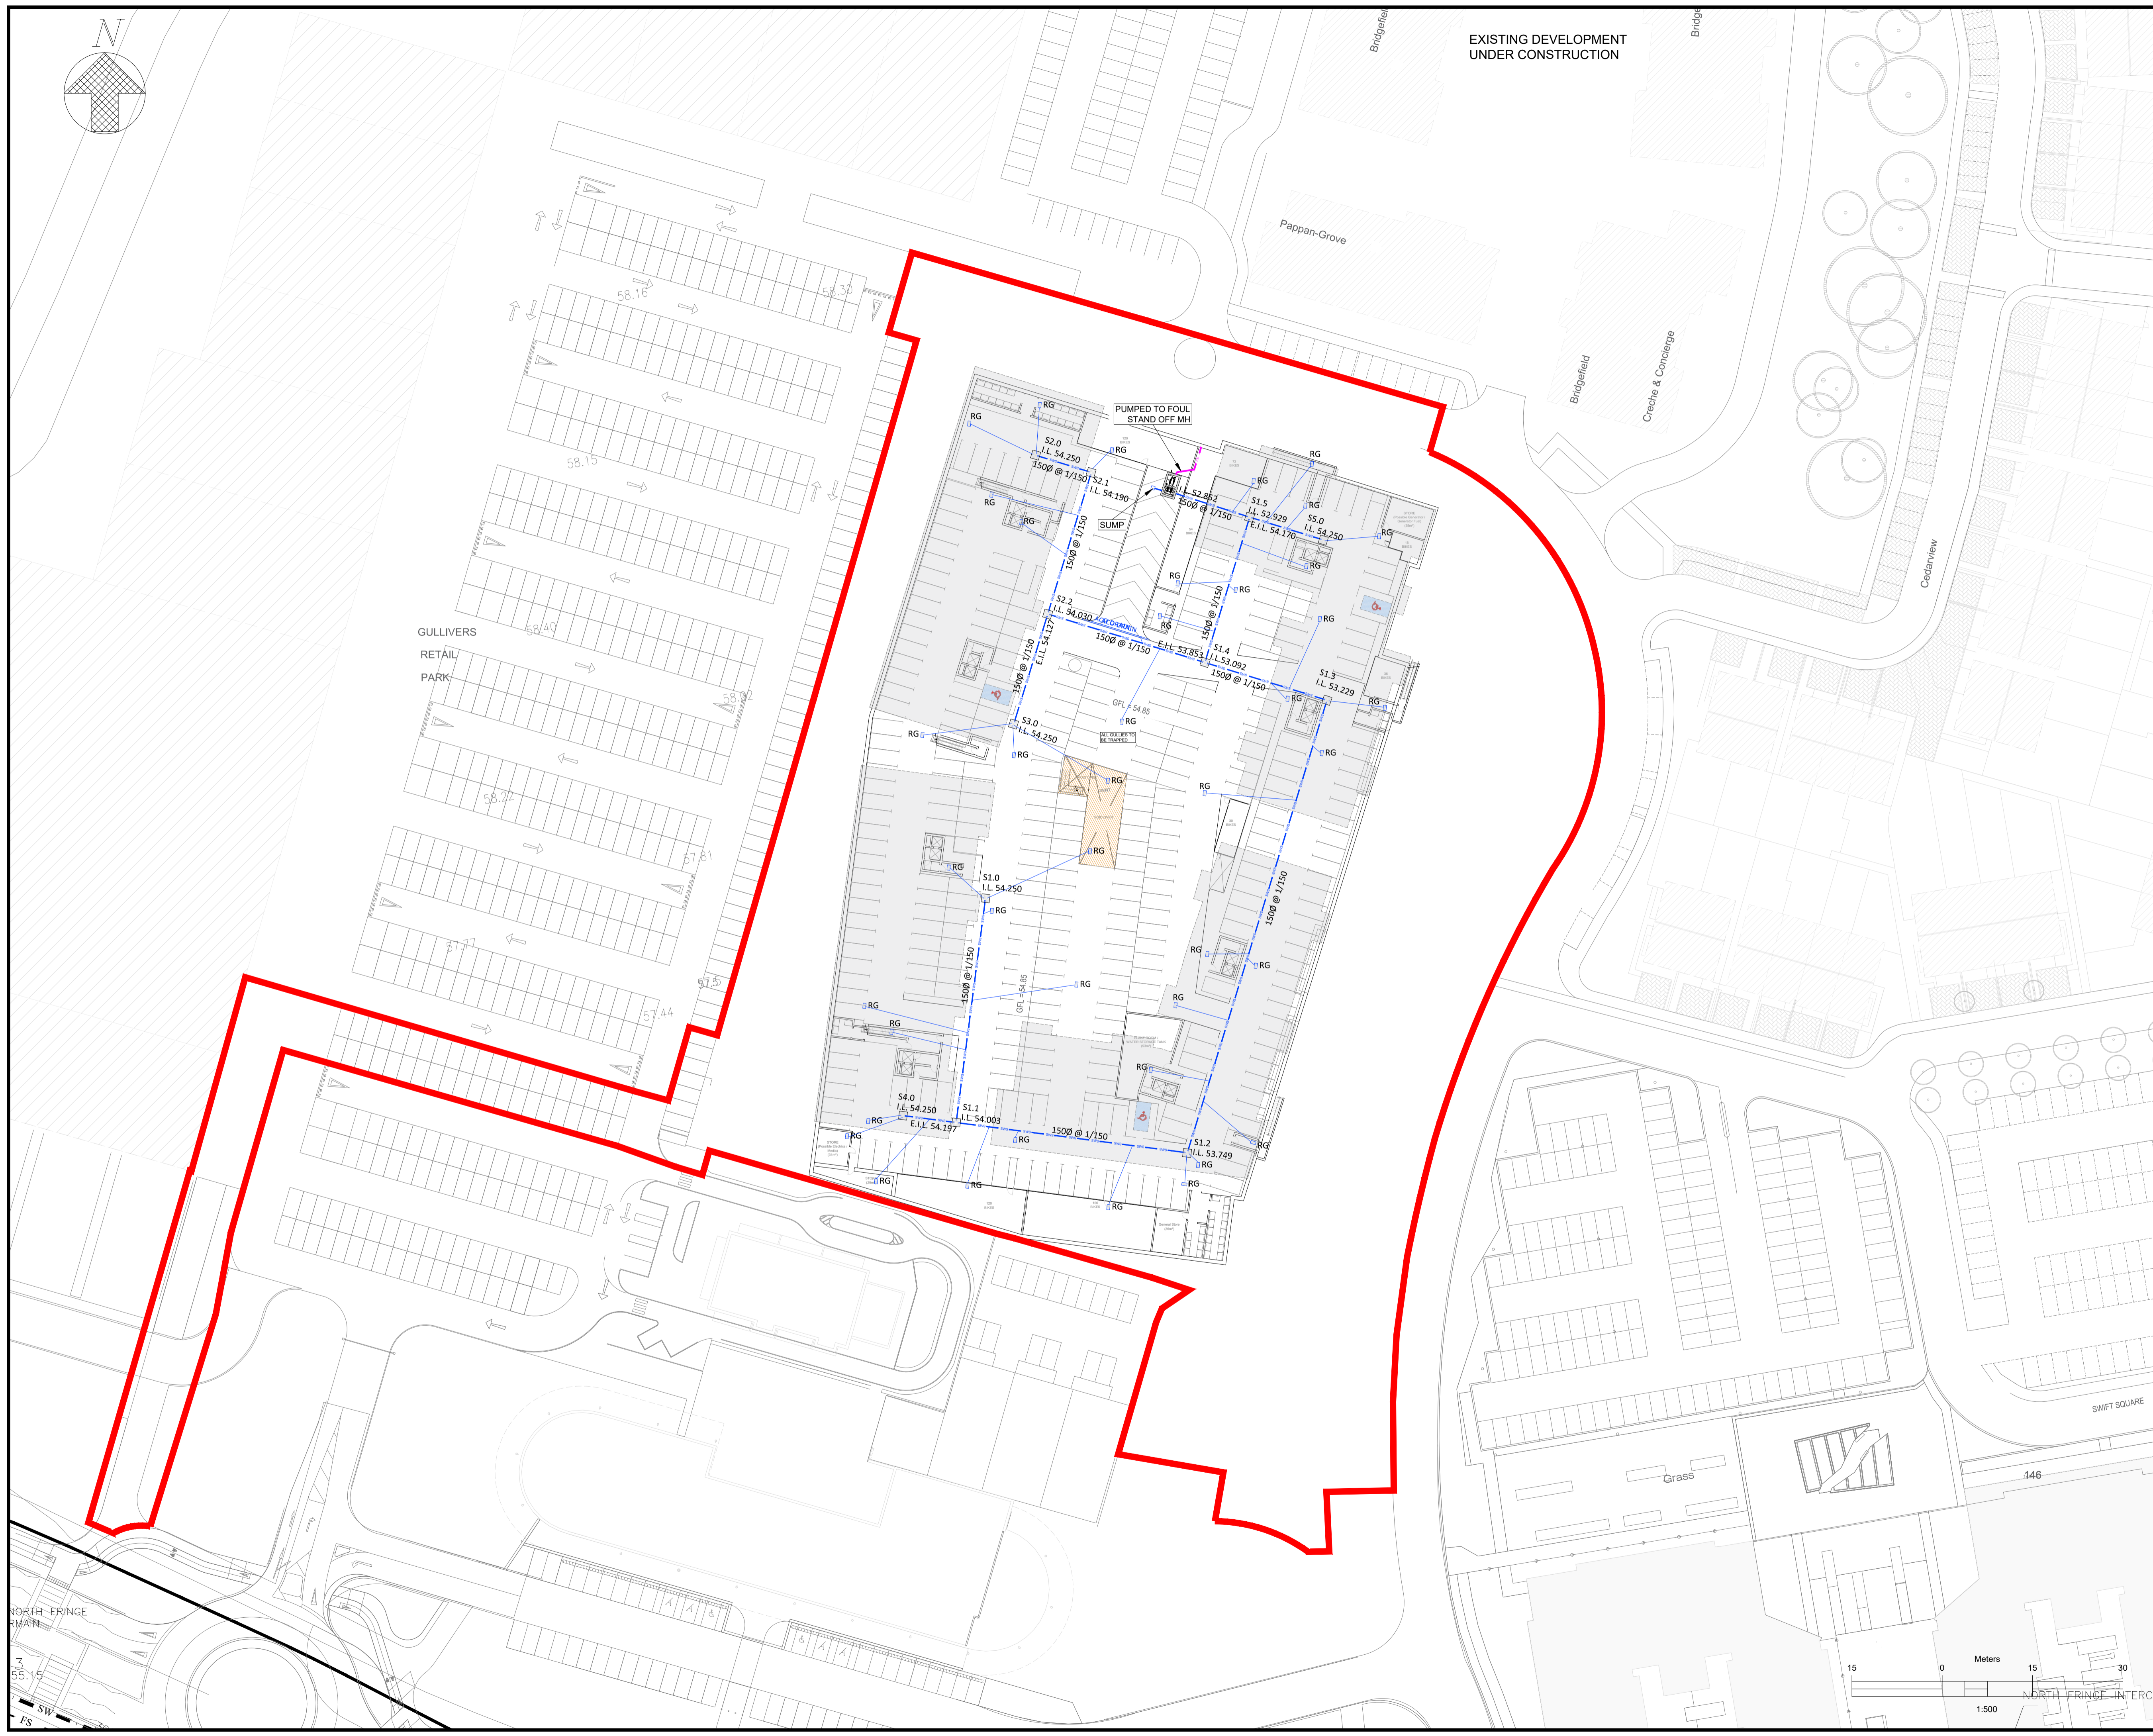

DRAWING REVISED	ES	01.10.19	P2
ISSUED FOR PLANNING	ES	08.07.19	P1
Description:	Drawn	Date:	Rev.

Client:  
**COSGRAVE DEVELOPMENTS.**

Project:  
**BLACKWOOD SQUARE,  
NORTHWOOD, D9**

Clients Representative:  
**J. B. Barry and Partners Limited  
Consulting Engineers**

Classon House  
Dundrum Business Park  
Dundrum Road  
Dublin 14

Tel: +353 1 485 1400  
email: info@jbbarry.ie  
web: www.jbbarry.ie




Drawn By:	ES	Date:	APRIL 2019
Checked By:	GF	Date:	APRIL 2019
Approved By:	GF	Date:	APRIL 2019
Internal Project Ref:	Y19205	Stage:	PLANNING

Drawing Title:  
**PROPOSED  
BASEMENT SW SEWER LAYOUT**

Scales:  
1:500 @ A1

Drawing No.:  
**19205-JBB-00-XX-DR-C-01014**

Rev:  
**P1**

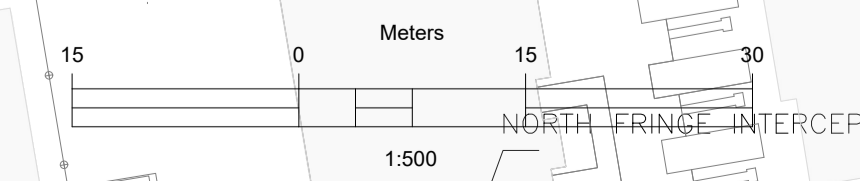

NORTH FRINGE  
MAIN  
3  
55.15  
SW  
FS