


© Copyright  
 This drawing and any design here on is the copyright of the Consultants and must not be reproduced without their written consent.  
 All drawings remain the property of the Consultants.

- NOTES:
1. Figure dimensions only to be taken from this drawing.
  2. All dimensions to be checked on site.
  3. All levels are in metres O.D. and are related to Ordnance datum at Malin.

- NOTES:
1. Sewer laying to be in accordance with the 'Greater Dublin Regional Code of Practice for Drainage Works' version 6.0
  2. Refer to architects layout for overall setting out information (buildings, roads, boundaries and footpaths)
  3. All pipes with less than 1.2m cover (road) and 0.9m (landscaped areas) shall be encased in min 150mm concrete surround CL 16/20
  4. FOUL SEWER PIPES TO BE uPVC (Stiffness Class 8kNm<sup>2</sup>) IN ACCORDANCE WITH SECTION 3.13 OF WASTEWATER CODE OF PRACTICE.

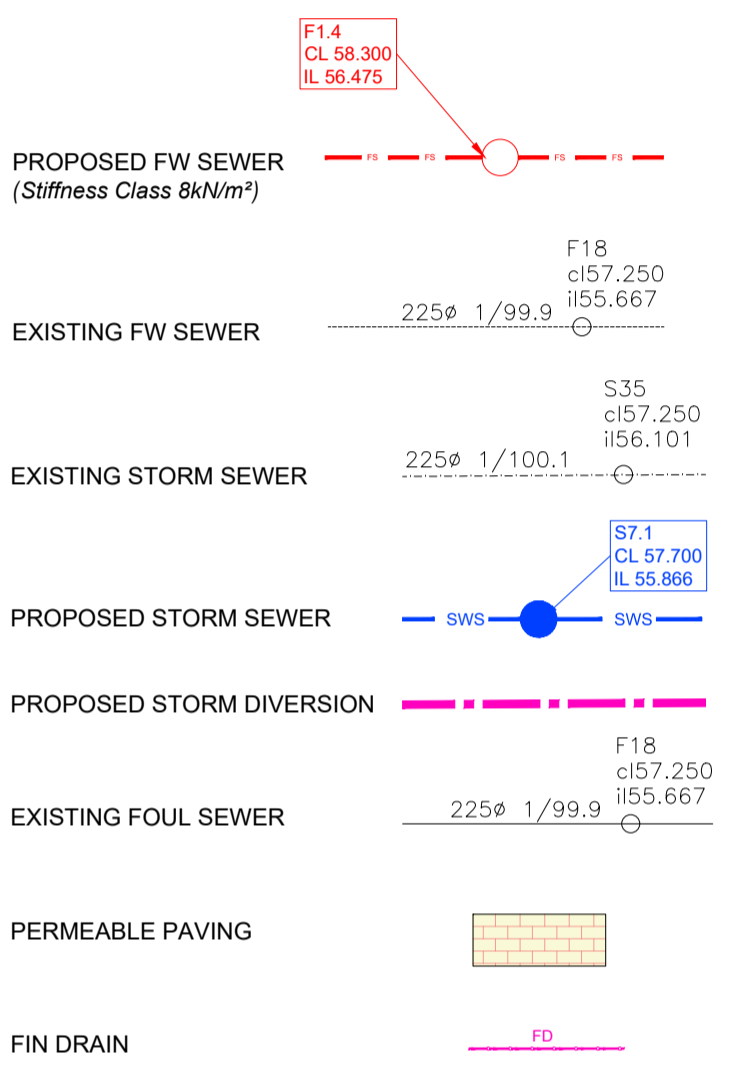

DRAWING REVISED	ES	12.11.19	P6
DRAWING REVISED	ES	06.11.19	P5
DRAWING REVISED	ES	23.10.19	P4
DRAWING REVISED	ES	03.10.19	P3
DRAWING REVISED	ES	01.10.19	P2
INITIAL ISSUE	ES	27.09.19	P1

Description: Drawn Date: Rev.:

Client:  
**COSGRAVE DEVELOPMENTS.**

Project:  
**BLACKWOOD SQUARE, NORTHWOOD, D9**

Clients Representative:  
**J. B. Barry and Partners Limited**  
 Consulting Engineers

Classon House  
 Dundrum Business Park  
 Dundrum Road  
 Dublin 14

Tel: +353 1 485 1400  
 email: info@jbbarry.ie  
 web: www.jbbarry.ie

Drawn By:	ES	Date:	SEPT 2019
Checked By:	GF	Date:	SEPT 2019
Approved By:	GF	Date:	SEPT 2019
Internal Project Ref:	Y19205	Stage:	PLANNING

Drawing Title:  
**PROPOSED STORM & FOUL SEWERS LAYOUT**

Scales: 1:500 @ A1  
 Drawing No.: 19205-JBB-00-XX-DR-C-01015  
 Rev: P6

