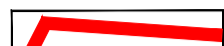
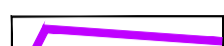

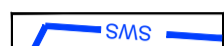
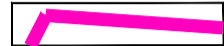
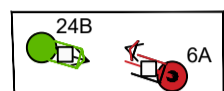
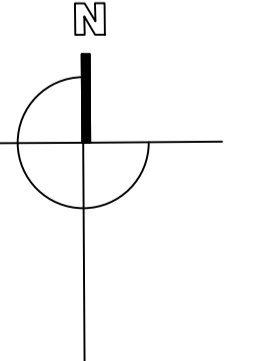




### Legend

-  Application Site Boundary
-  Outline of Structural Tree Pit  
*Denotes extent of 'Rootcell' Soil Structure System as supplied by Greenleaf Ireland Ltd. (minimum of 15m<sup>3</sup> per tree)*
-  Foul Sewer Layout  
*Refer to Drawings by J.B. Barry Consulting Engineers for Details*
-  Watermain Layout  
*Refer to Drawings by J.B. Barry Consulting Engineers for Details*
-  Proposed 750Ø Pipe Diversion  
*Refer to Drawings by J.B. Barry Consulting Engineers for Details*
-  Lighting  
*Refer to drawings by Mc Elligott Consulting Engineers for Details*



rev	date	drawn	description

THIS DRAWING IS COPYRIGHT ©  
 notes DO NOT SCALE figured dimensions only to be taken from this drawing

00 Blackwood Square, SHD Proposal for Cosgrave Developments 010 Landscape Masterplan combined with services	Scale: 1:500 @ A1	Status: Planning					
	Date: 20.11.19	<table border="1"> <tr> <td>Drn: SK</td> <td>Chk:</td> <td>Passed</td> </tr> <tr> <td>Job No: 0332</td> <td>Drawing No: 102</td> <td>Rev:</td> </tr> </table>	Drn: SK	Chk:	Passed	Job No: 0332	Drawing No: 102
Drn: SK	Chk:	Passed					
Job No: 0332	Drawing No: 102	Rev:					
Kevin Fitzpatrick   Landscape Architecture 7 Abbey Business Park Grange Drive Dublin 13 T: 00353 (0)1 8326715 E: info@kfta.ie W: www.kfta.ie							

\\sany\apartments\2019\working\Planning App Working\Barr\20190302\_Landscape Masterplan\CURRENT\_REV01.dwg (SBC) November 20, 2019 11:07am