

This Drawing is Copyright - © The Tree File Ltd 2019

D3-TPP-Santry-11-19 1/1 Scale 1:400 @ A1

This is a colour coded drawing that will be difficult or impossible to interpret if reproduced in black and white

Ashgrove House
Kill Avenue
Dun Laoghaire
Co Dublin




Tel. 01-2804839
Mob. 086-3819011
e-mail - thetreefile@eircom.net

- Location of Primary Construction Exclusion Fencing
- Area of Primary Construction Exclusion Fencing
- Area of Controlled Works To Be Carried Out Under Guidance Of The Project Arborist. This will Include Low Impact Methodologies Intending To Minimise Ground Disturbance And Compaction To Eastern Bank Of Ditch And Root Protection Zone To East Of Trees.
- Trees Intended for Retention - Solid Green Crown Outline

- Tree Line
- Hedges
- Scrub and Thicket

- Category "A" Trees (Green Button)
- Category "B" Trees (Blue Button)
- Category "C" Trees (Gray Button)
- Category "U" Trees (Red Button)

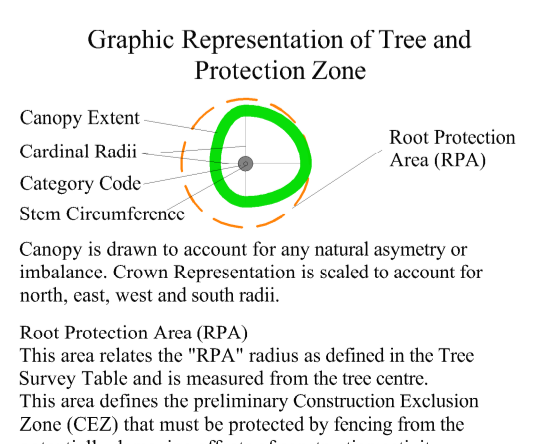

Client: Cosgrave Developments
Scale: 1:400 Date: November 2019
Project: Tree Survey, Northwood, Santry, Dublin 9
Description: Tree Protection Plan
Drawing Title: D3-TPP-Santry-11-19