




ALL DIMENSIONS TO BE CHECKED ON SITE  
NO DIMENSIONS TO BE SCALED FROM THIS DRAWING  
DRAWINGS TO BE READ IN CONJUNCTION WITH RELEVANT CONSULTANTS DRAWINGS

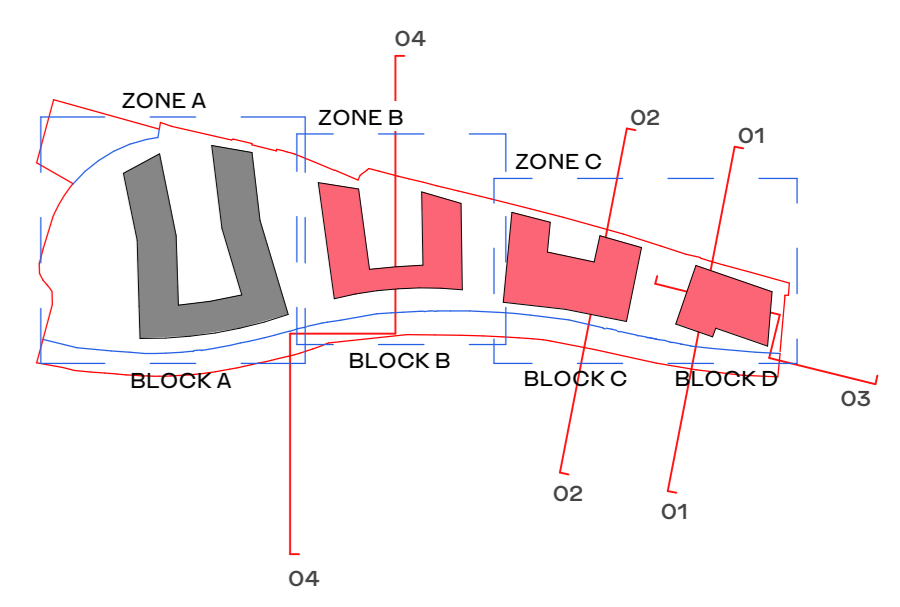


▭ PLANNING APPLICATION  
▭ SITE BOUNDARY  
▭ PLANNING APPLICATION  
▭ OWNERSHIP OF APPLICANT

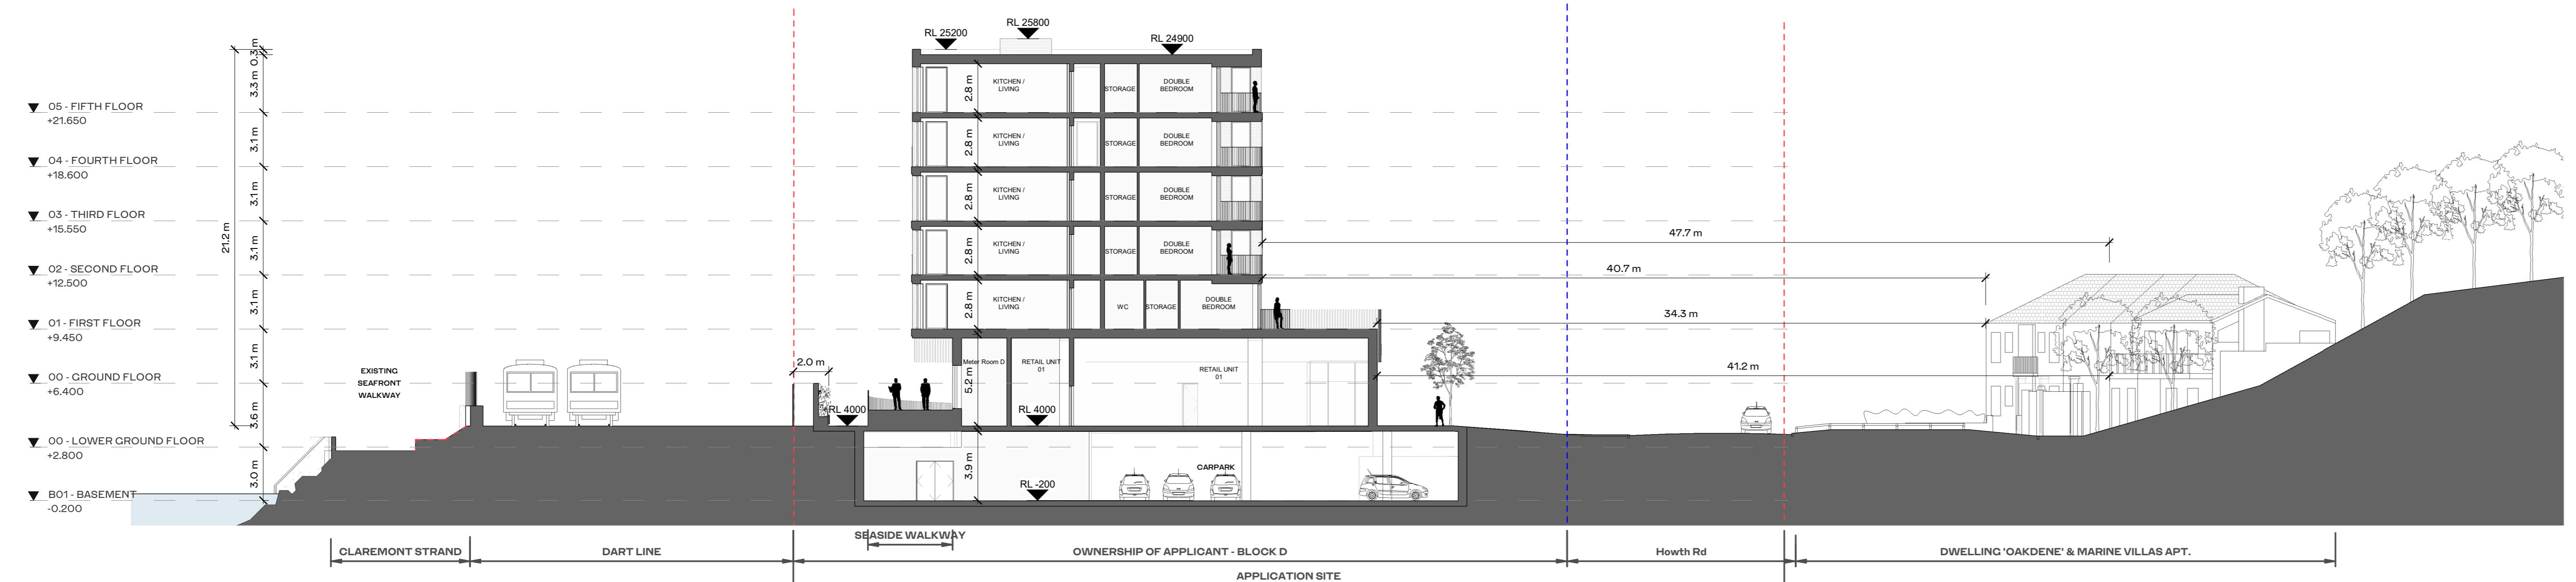


1 S.W. - BLOCK D - Res. Building O2 & O3  
1:200

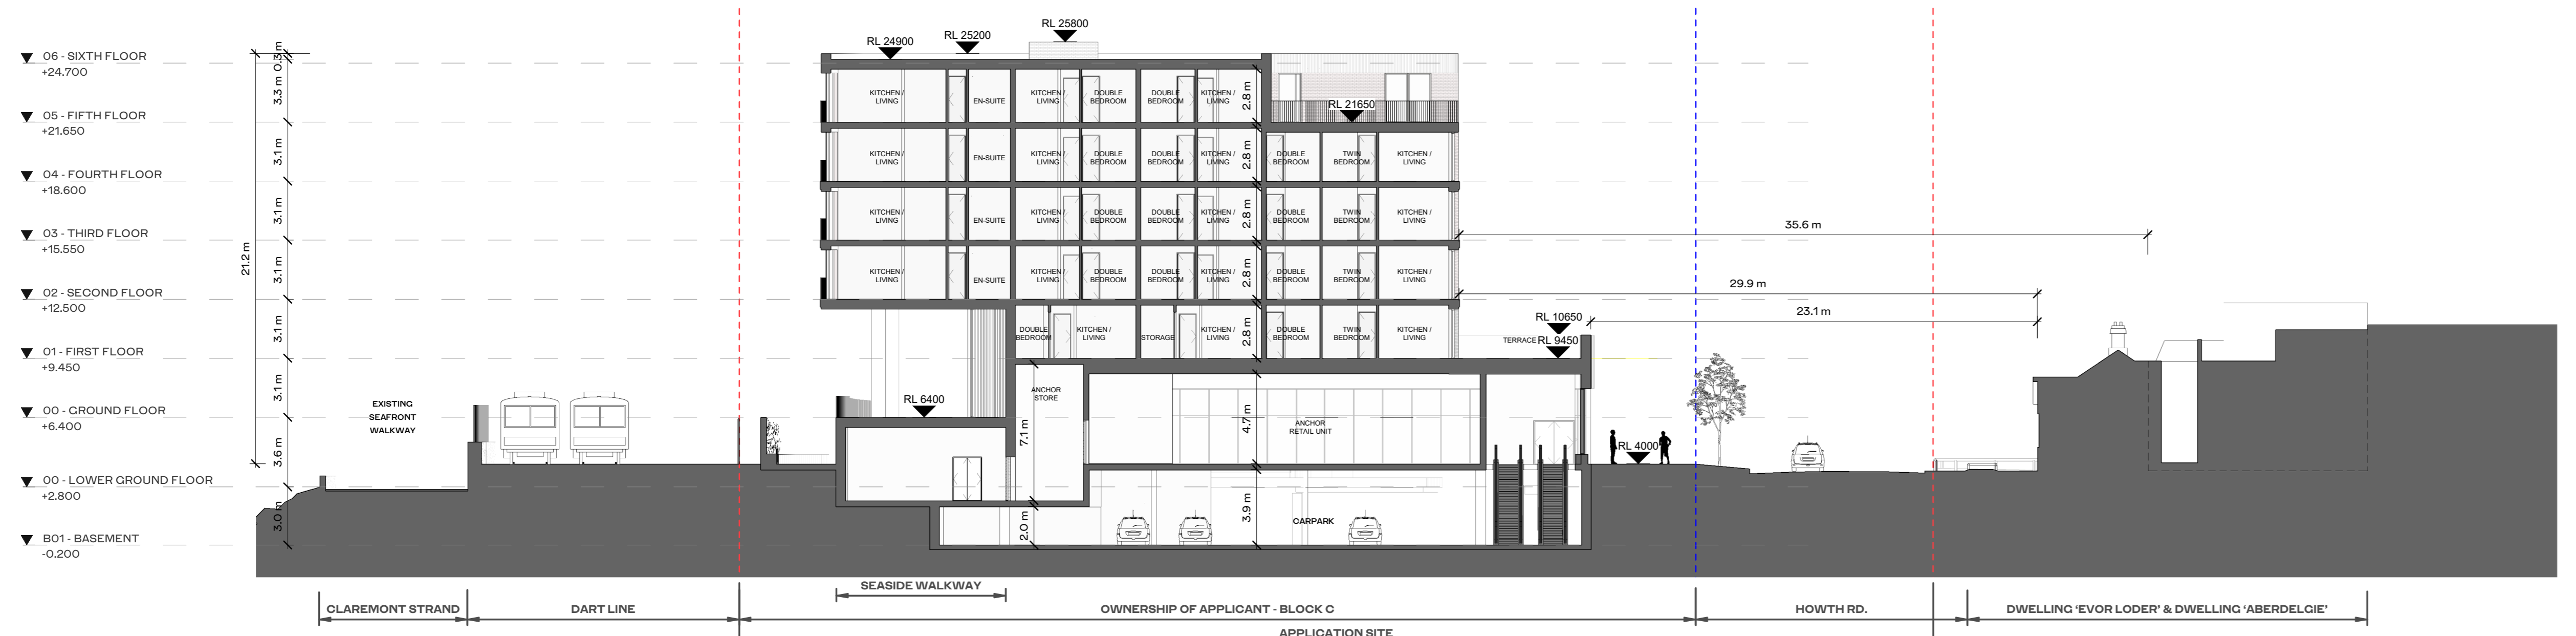


2 S.W. - BLOCK C - Res. Building O4 & O5  
1:200

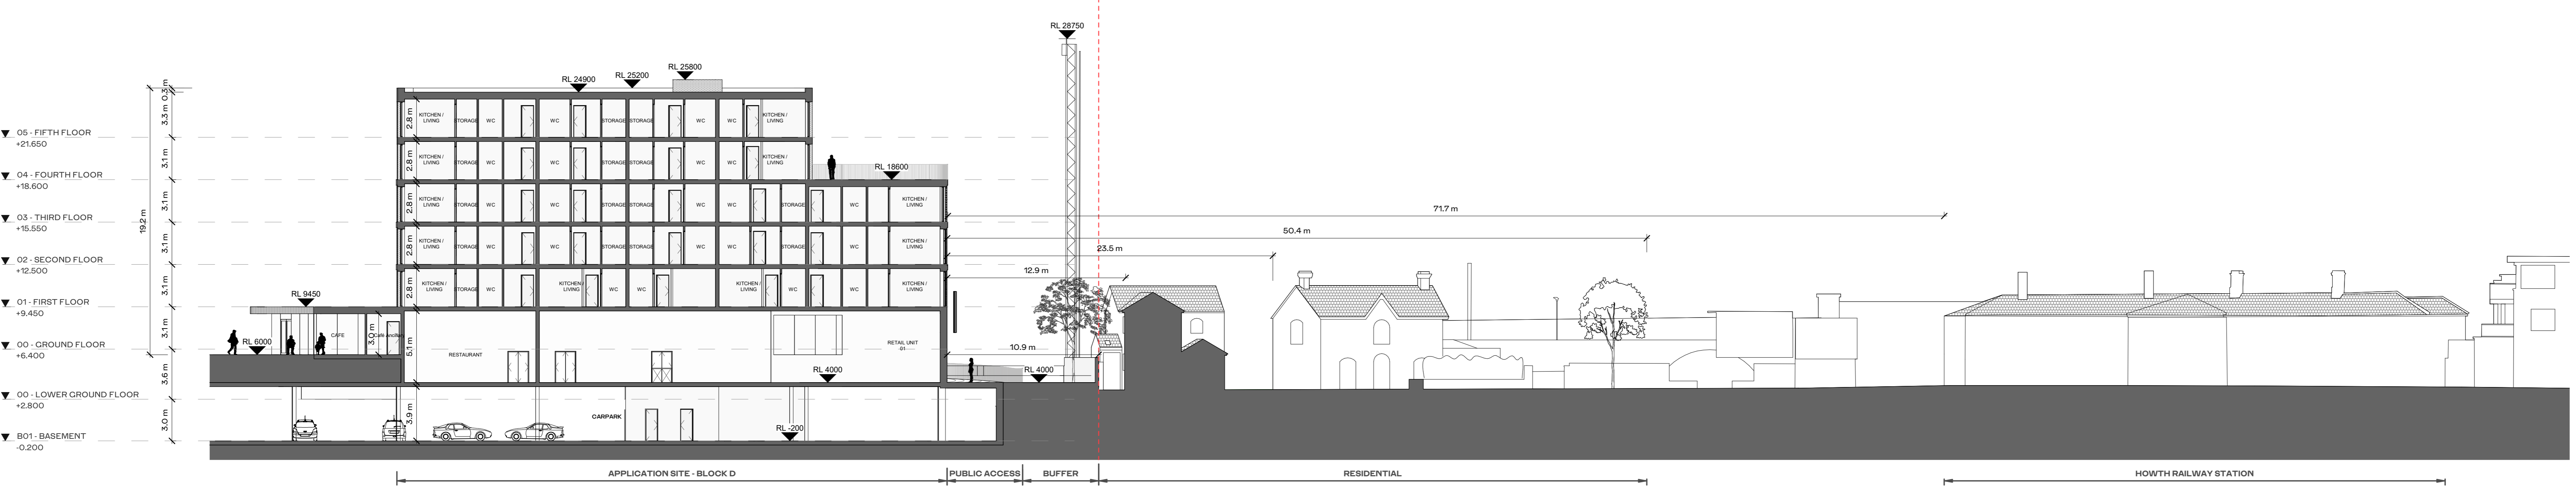

3 S.W. - BLOCK D - Res. Building O1 & Howth Railway Station  
1:200

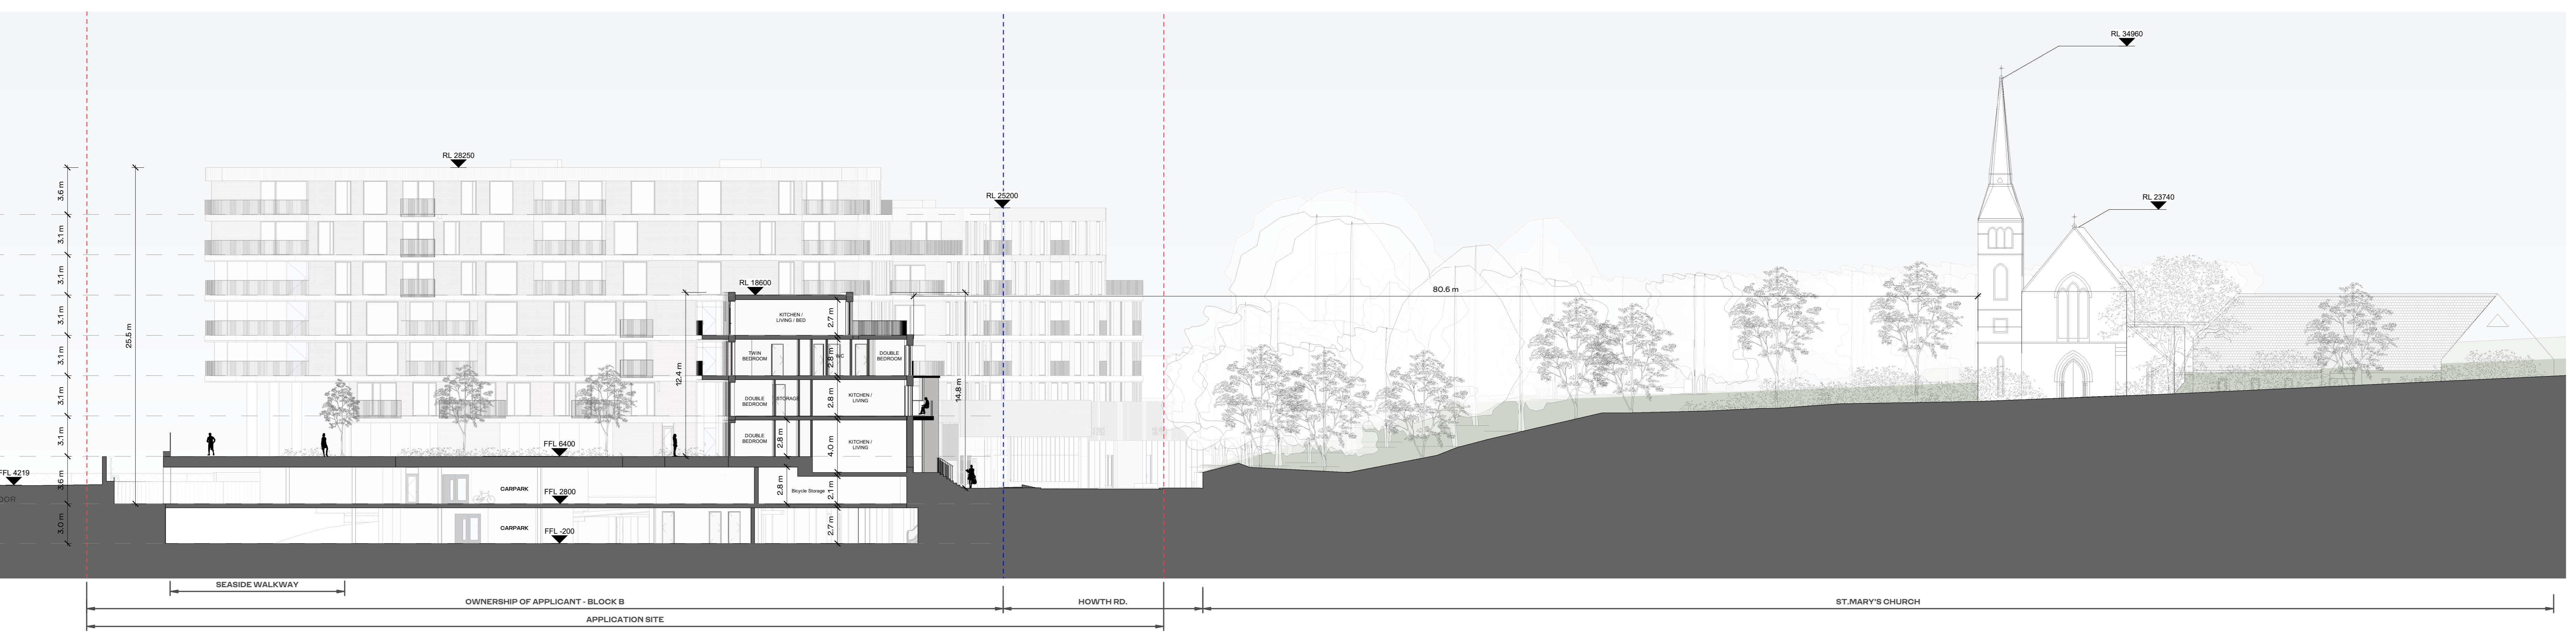

4 S.W. - BLOCK B - St. Mary's Church  
1:200

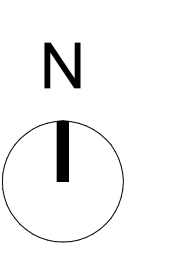

PI	REV	DATE	ISSUED FOR PLANNING APPROVAL	DB	OJ

STATUS CODE DESCRIPTION  
**ISSUED FOR PLANNING APPROVAL**

CLIENT  
**Atlas GP Limited**

PROJECT  
**Project Claremont**

DRAWING  
**RELATIONSHIP WITH EXISTING RESIDENTIAL & PROTECTED STRUCTURES**

PROJECT NUMBER	DATE	
60520	26/11/19	
SCALE @ A0:	DRAWN/CHECKED:	
As indicated	OJ/DB	
STATUS CODE	DRAWING NUMBER	REVISION
A1	CLR-HJL-A-3301	P1

**Henry J Lyons**  
 Architecture + Interiors  
 henryjlyons.com  
 +353 1 888 3333  
 info@henryjlyons.com  
 51/54 Parnass Street  
 Dublin D02 X466