



ALL DIMENSIONS TO BE CHECKED ON SITE
 NO DIMENSIONS TO BE SCALED FROM THIS DRAWING
 DRAWINGS TO BE READ IN CONJUNCTION WITH RELEVANT CONSULTANTS DRAWINGS

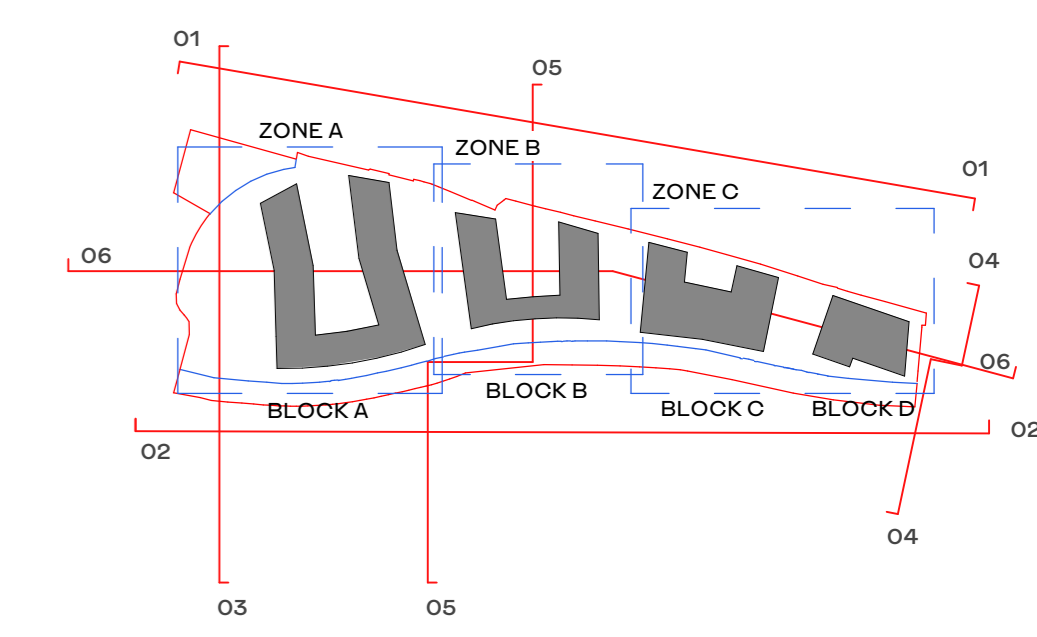

PLANNING APPLICATION SITE BOUNDARY
 PLANNING APPLICATION OWNERSHIP OF APPLICANT

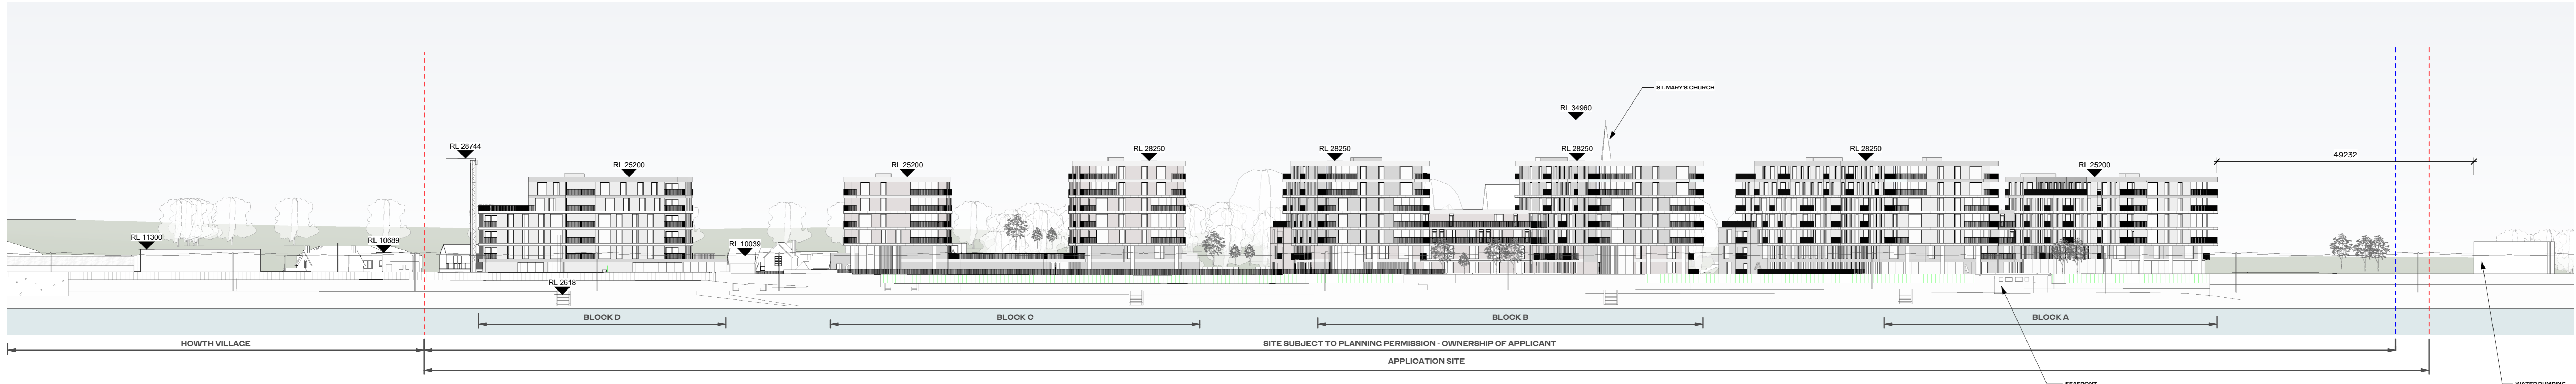


1 CONTIGUOUS ELEVATION - NORTH
 1:500




2 CONTIGUOUS ELEVATION - SOUTH
 1:500




3 CONTIGUOUS ELEVATION - WEST
 1:500

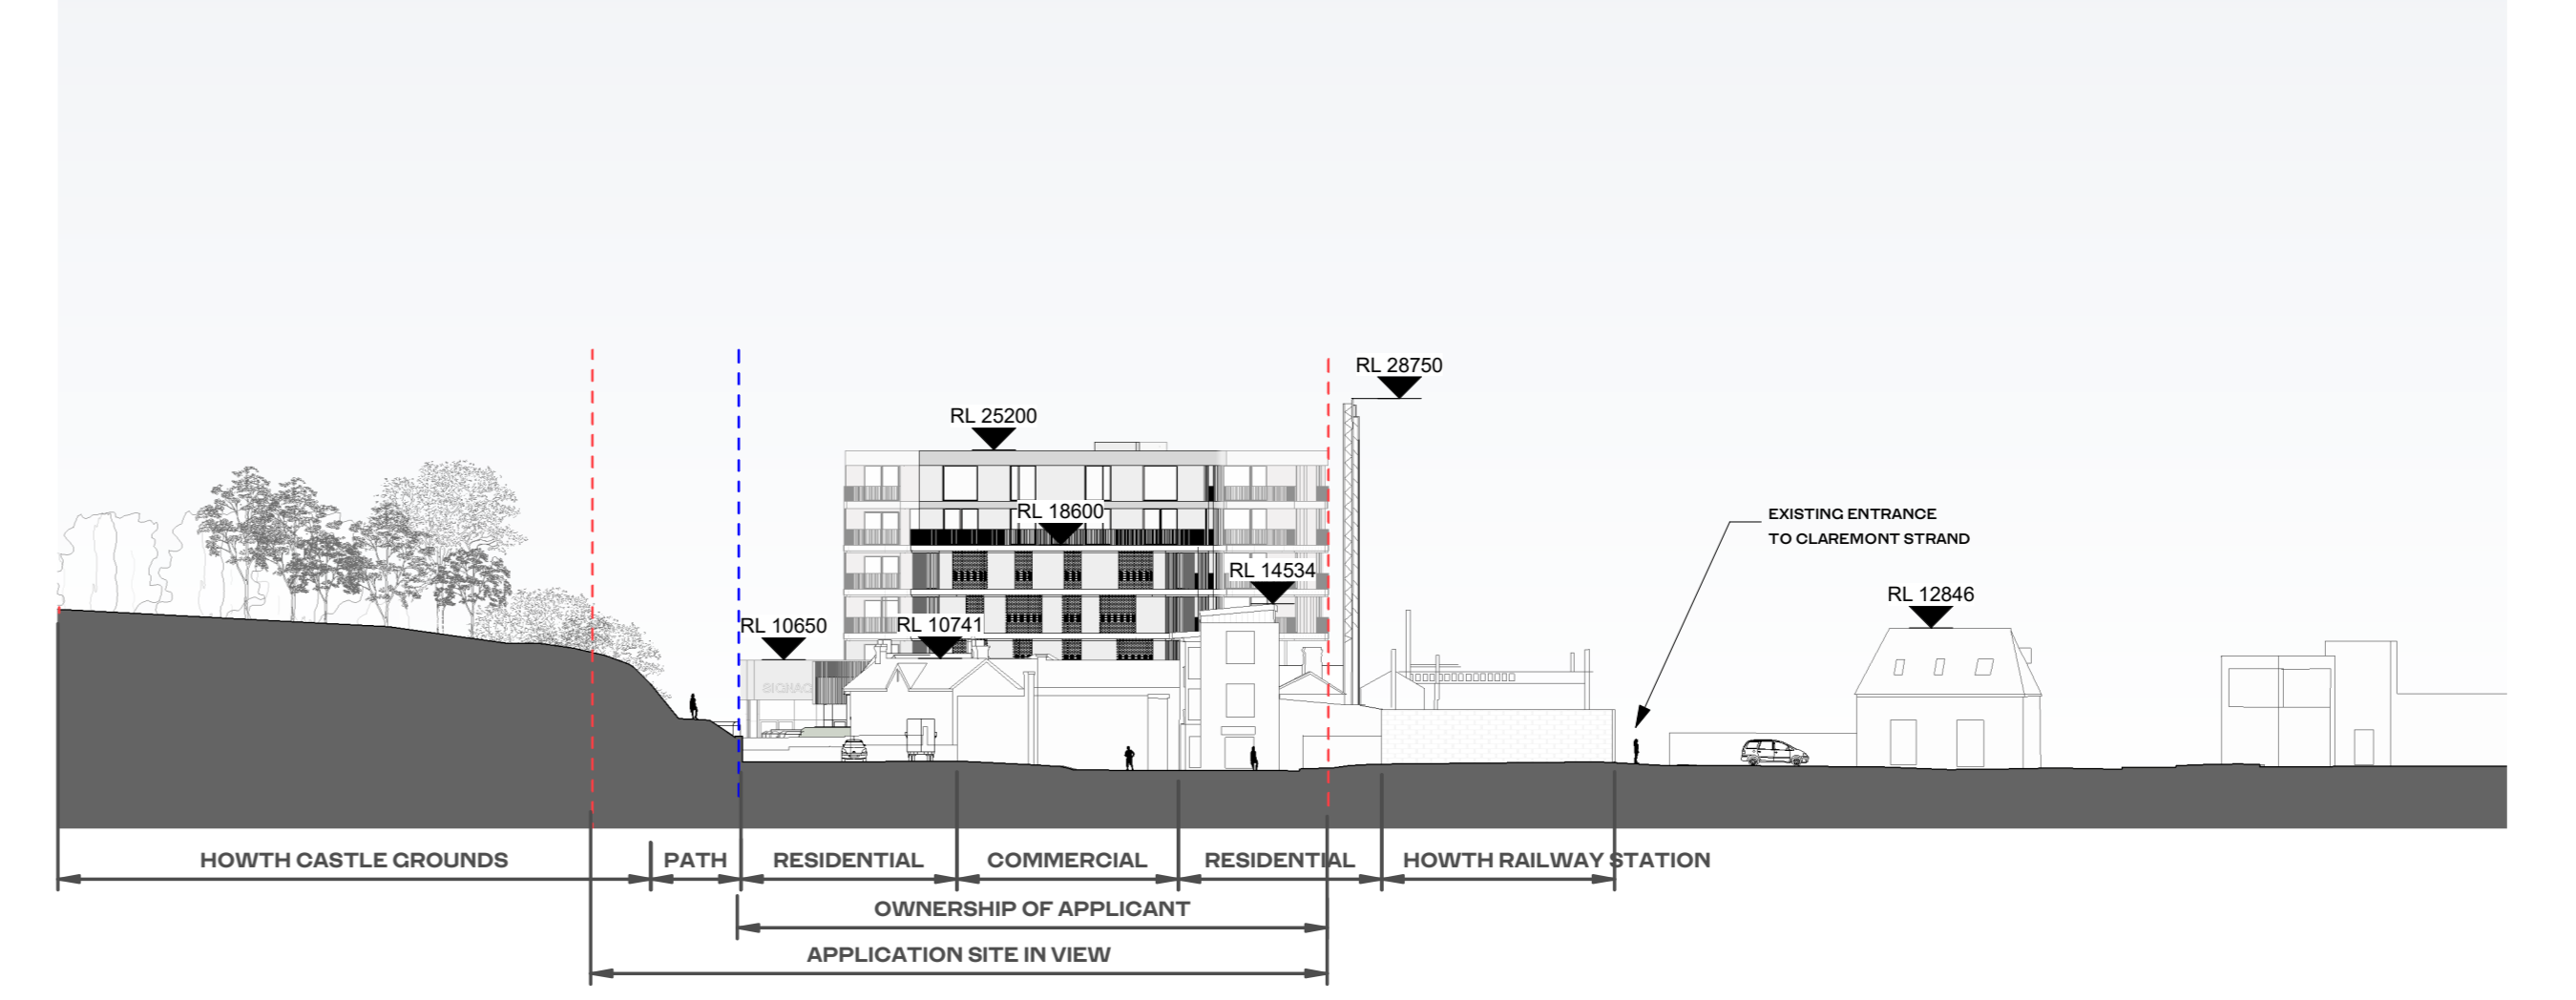


4 CONTIGUOUS ELEVATION - EAST
 1:500

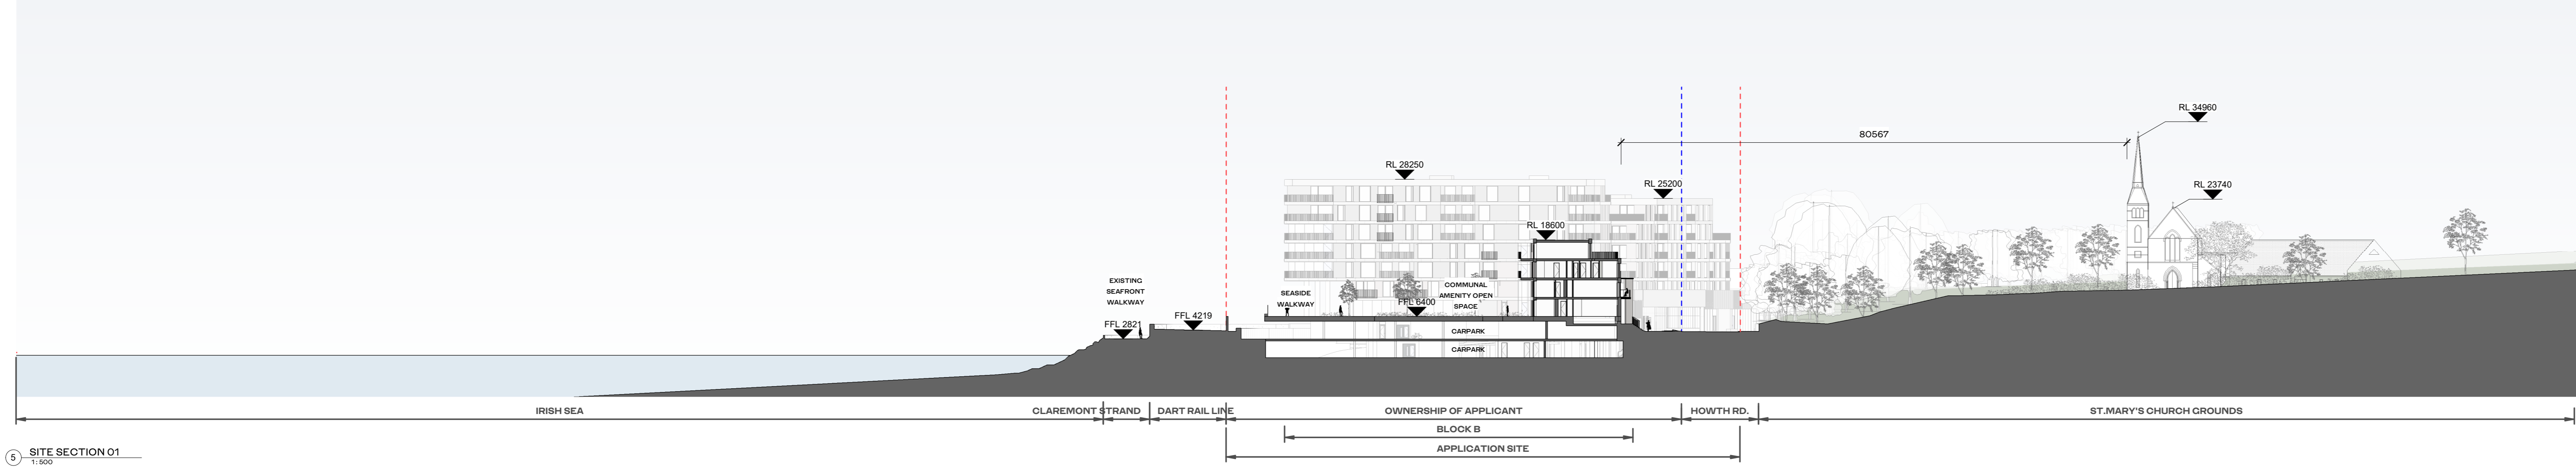

5 SITE SECTION 01
 1:500

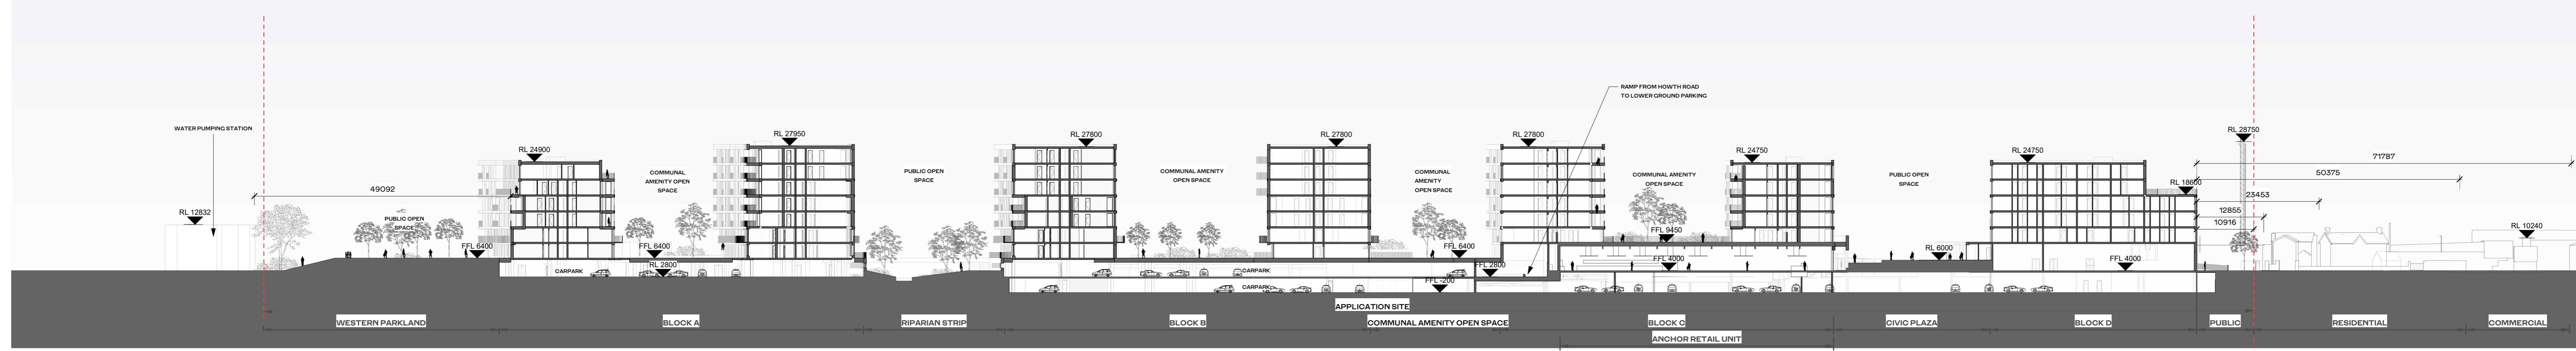

6 SITE SECTION 02
 1:500

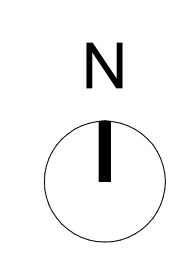

REV	DATE	DESCRIPTION	CHK	DRN
P2	26/11/2019	ISSUED FOR PLANNING APPROVAL	06	01
P1	06/06/2019	ISSUED FOR PAC REQUEST	06	01

STATUS CODE DESCRIPTION
ISSUED FOR PLANNING APPROVAL

CLIENT	Atlas GP Limited
PROJECT	Project Claremont
DRAWING	CONTIGUOUS ELEVATIONS + SECTIONS
PROJECT NUMBER	65520
DATE	26/11/19
SCALE @ A0	1:500
DRAWING CHECKED	01/DB
STATUS CODE	A1
DRAWING NUMBER	CLR-HL-XX-DR-A-2101
REVISION	P2

Henry J Lyons
 Architecture + Interiors
 henryjlyons.com
 +353 1 888 3333
 info@henryjlyons.com
 51-64 Parnass Street
 Dublin D02 X466