


Ashgrove House
 Kill Avenue
 Dun Laoghaire
 Co Dublin
 Tel: 01-2804839
 Mob: 086-3819011
 e-mail - thetreefile@eircom.net


Graphic Representation of Tree and Protection Zone

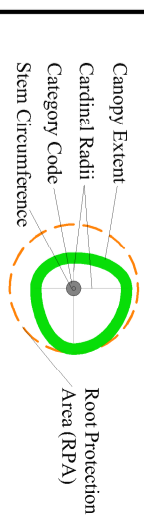

Canopy Extent
 Cambial Radii
 Root Protection Zone (RPZ)
 Stem Circumference
 Canopy is drawn to account for any natural canopy or influence. Stem representation is scaled to account for Root Protection Area (RPA).
 This area relates the RPZ's radius as defined in the Tree Survey table and is measured from the tree centre line. This area (EZ) has been protected by fencing from the potentially damaging effects of construction activity.

- Category 'A' Trees (Green Banner)
- Category 'B' Trees (Blue Banner)
- Category 'C' Trees (Grey Banner)
- Category 'U' Trees (Red Banner)
- Tree Line

Note - All Trees Will Be Removed And Replaced As Part Of The Development

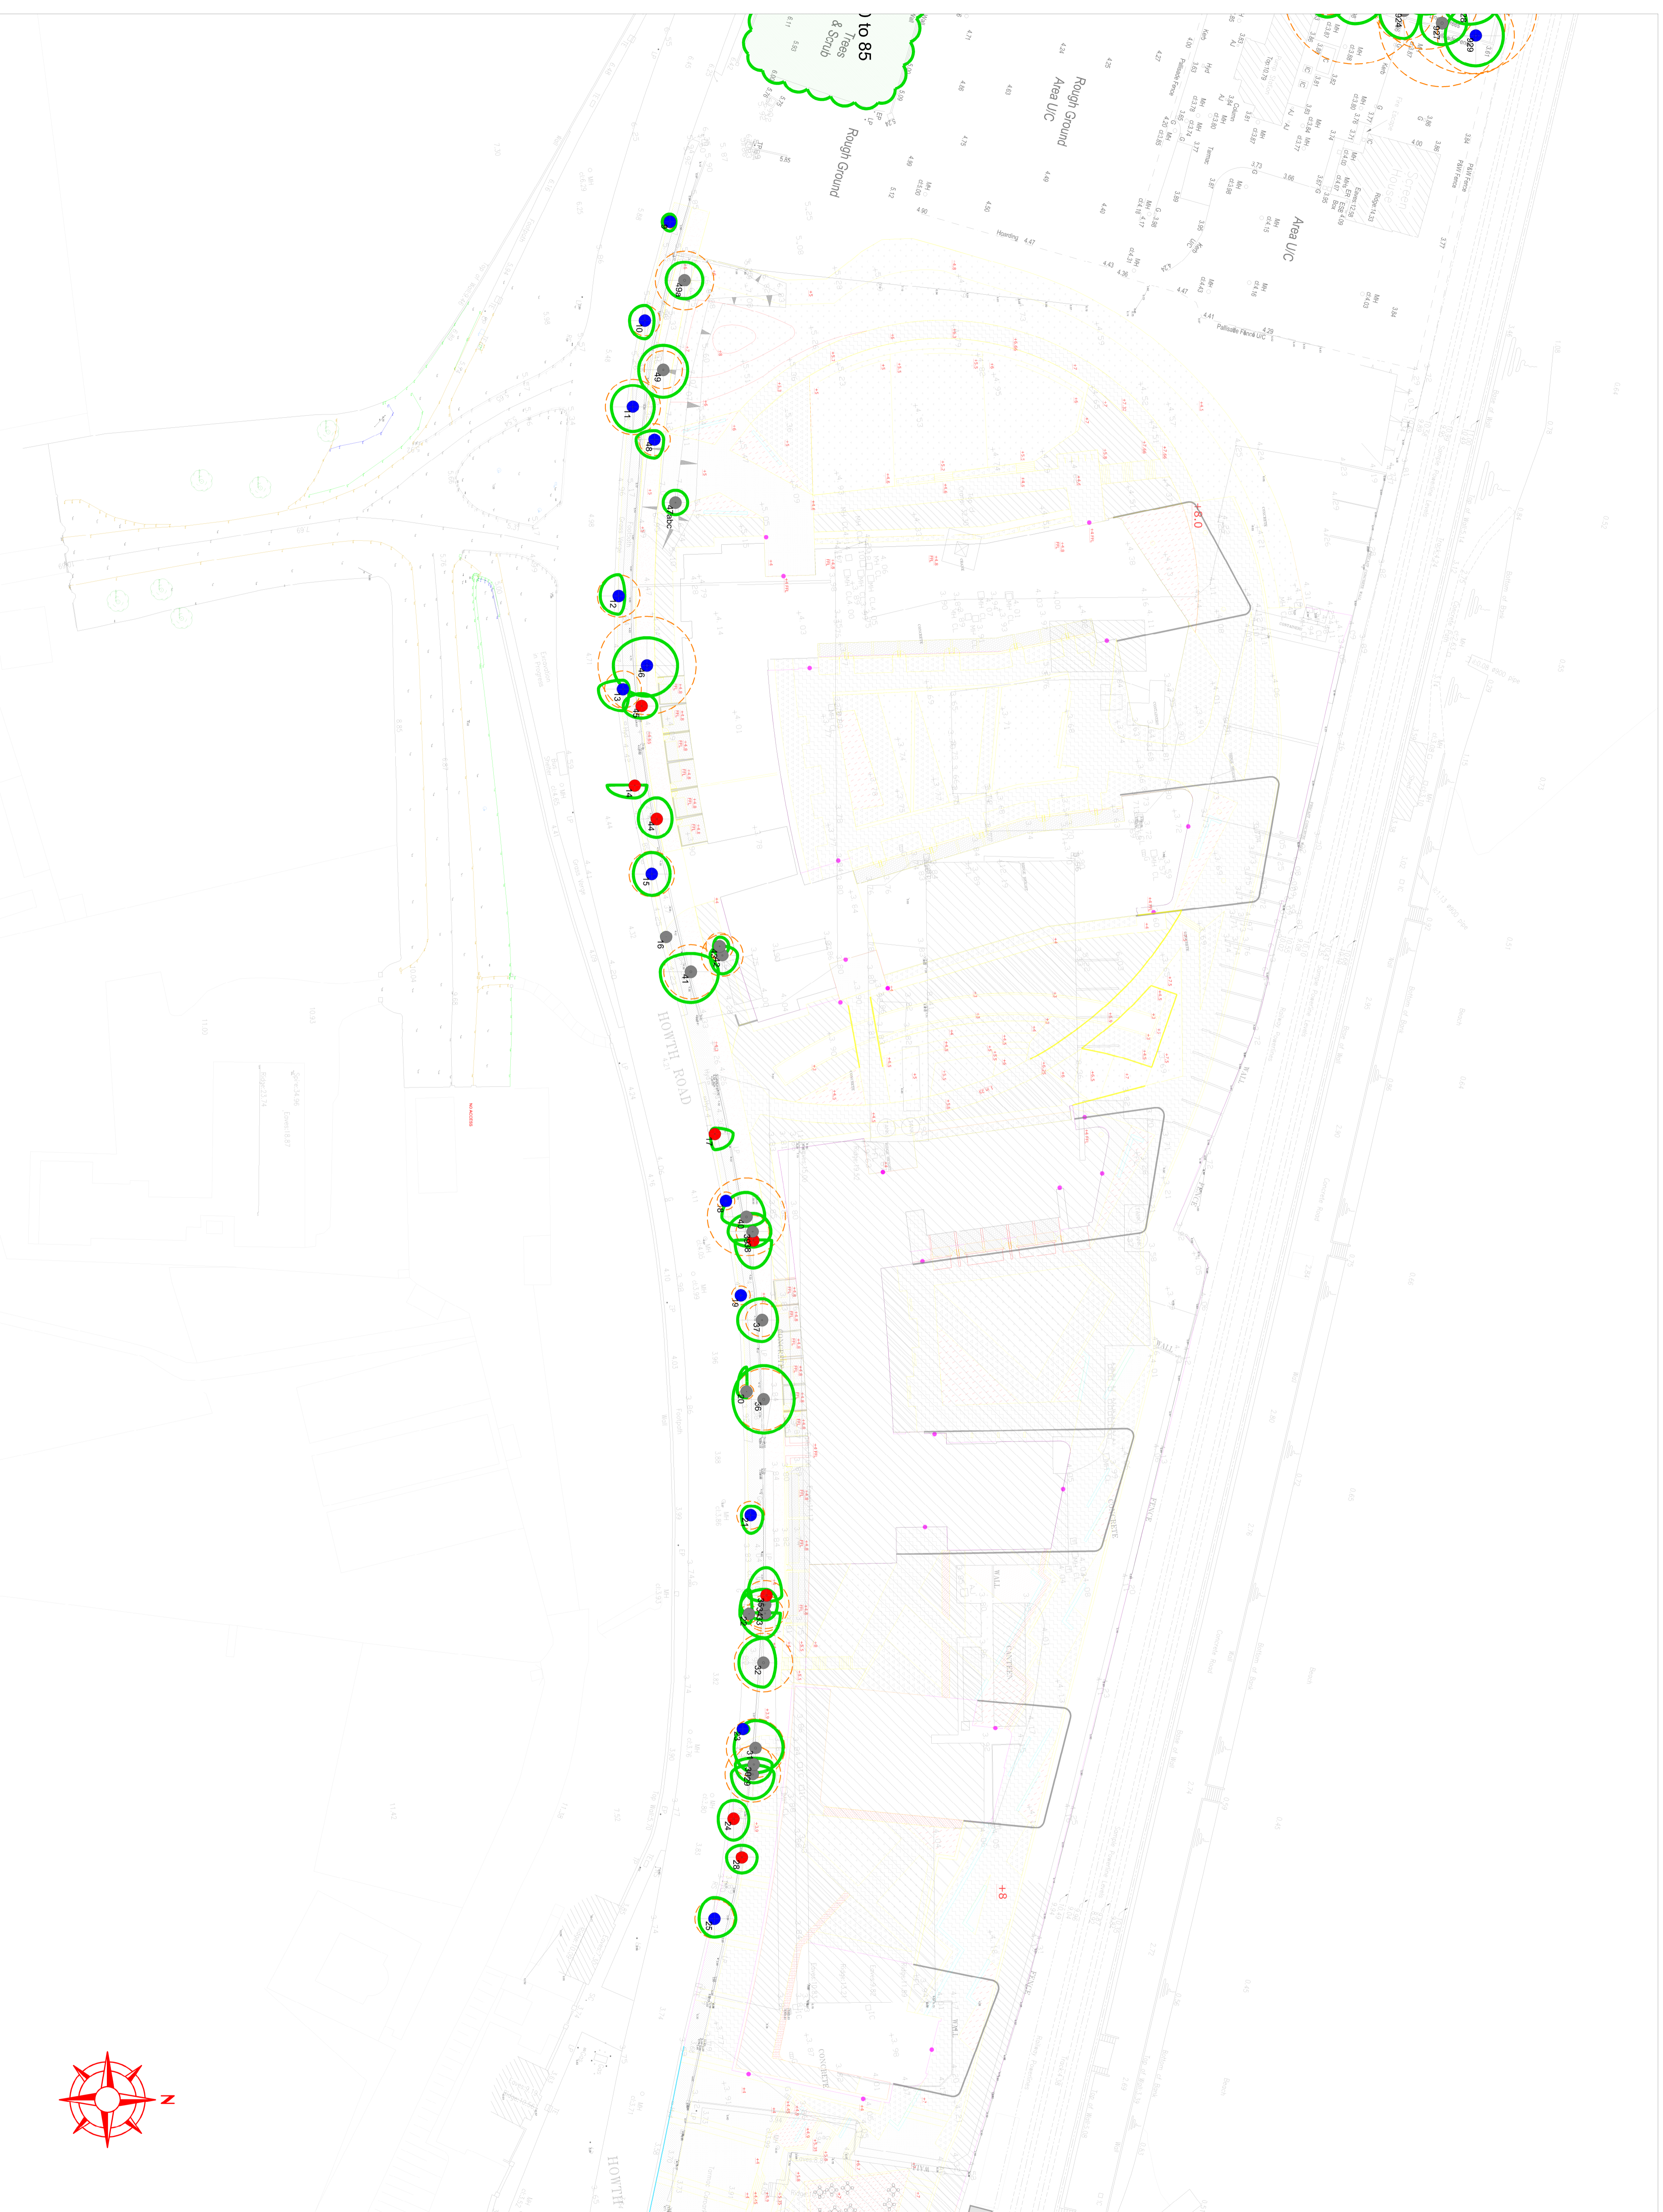

This Drawing Must Be Read in Conjunction with the Associated Arboticultural Report

Client: AtlasGP Ltd.
 Scale: 1:300 Date: November 2019
 Project: Tree Survey, Former Teelree Site, Howth, Co Dublin
 Description: Tree Constraints Plan
 Drawing Title: D1-TCR-Howth-11-19 West