


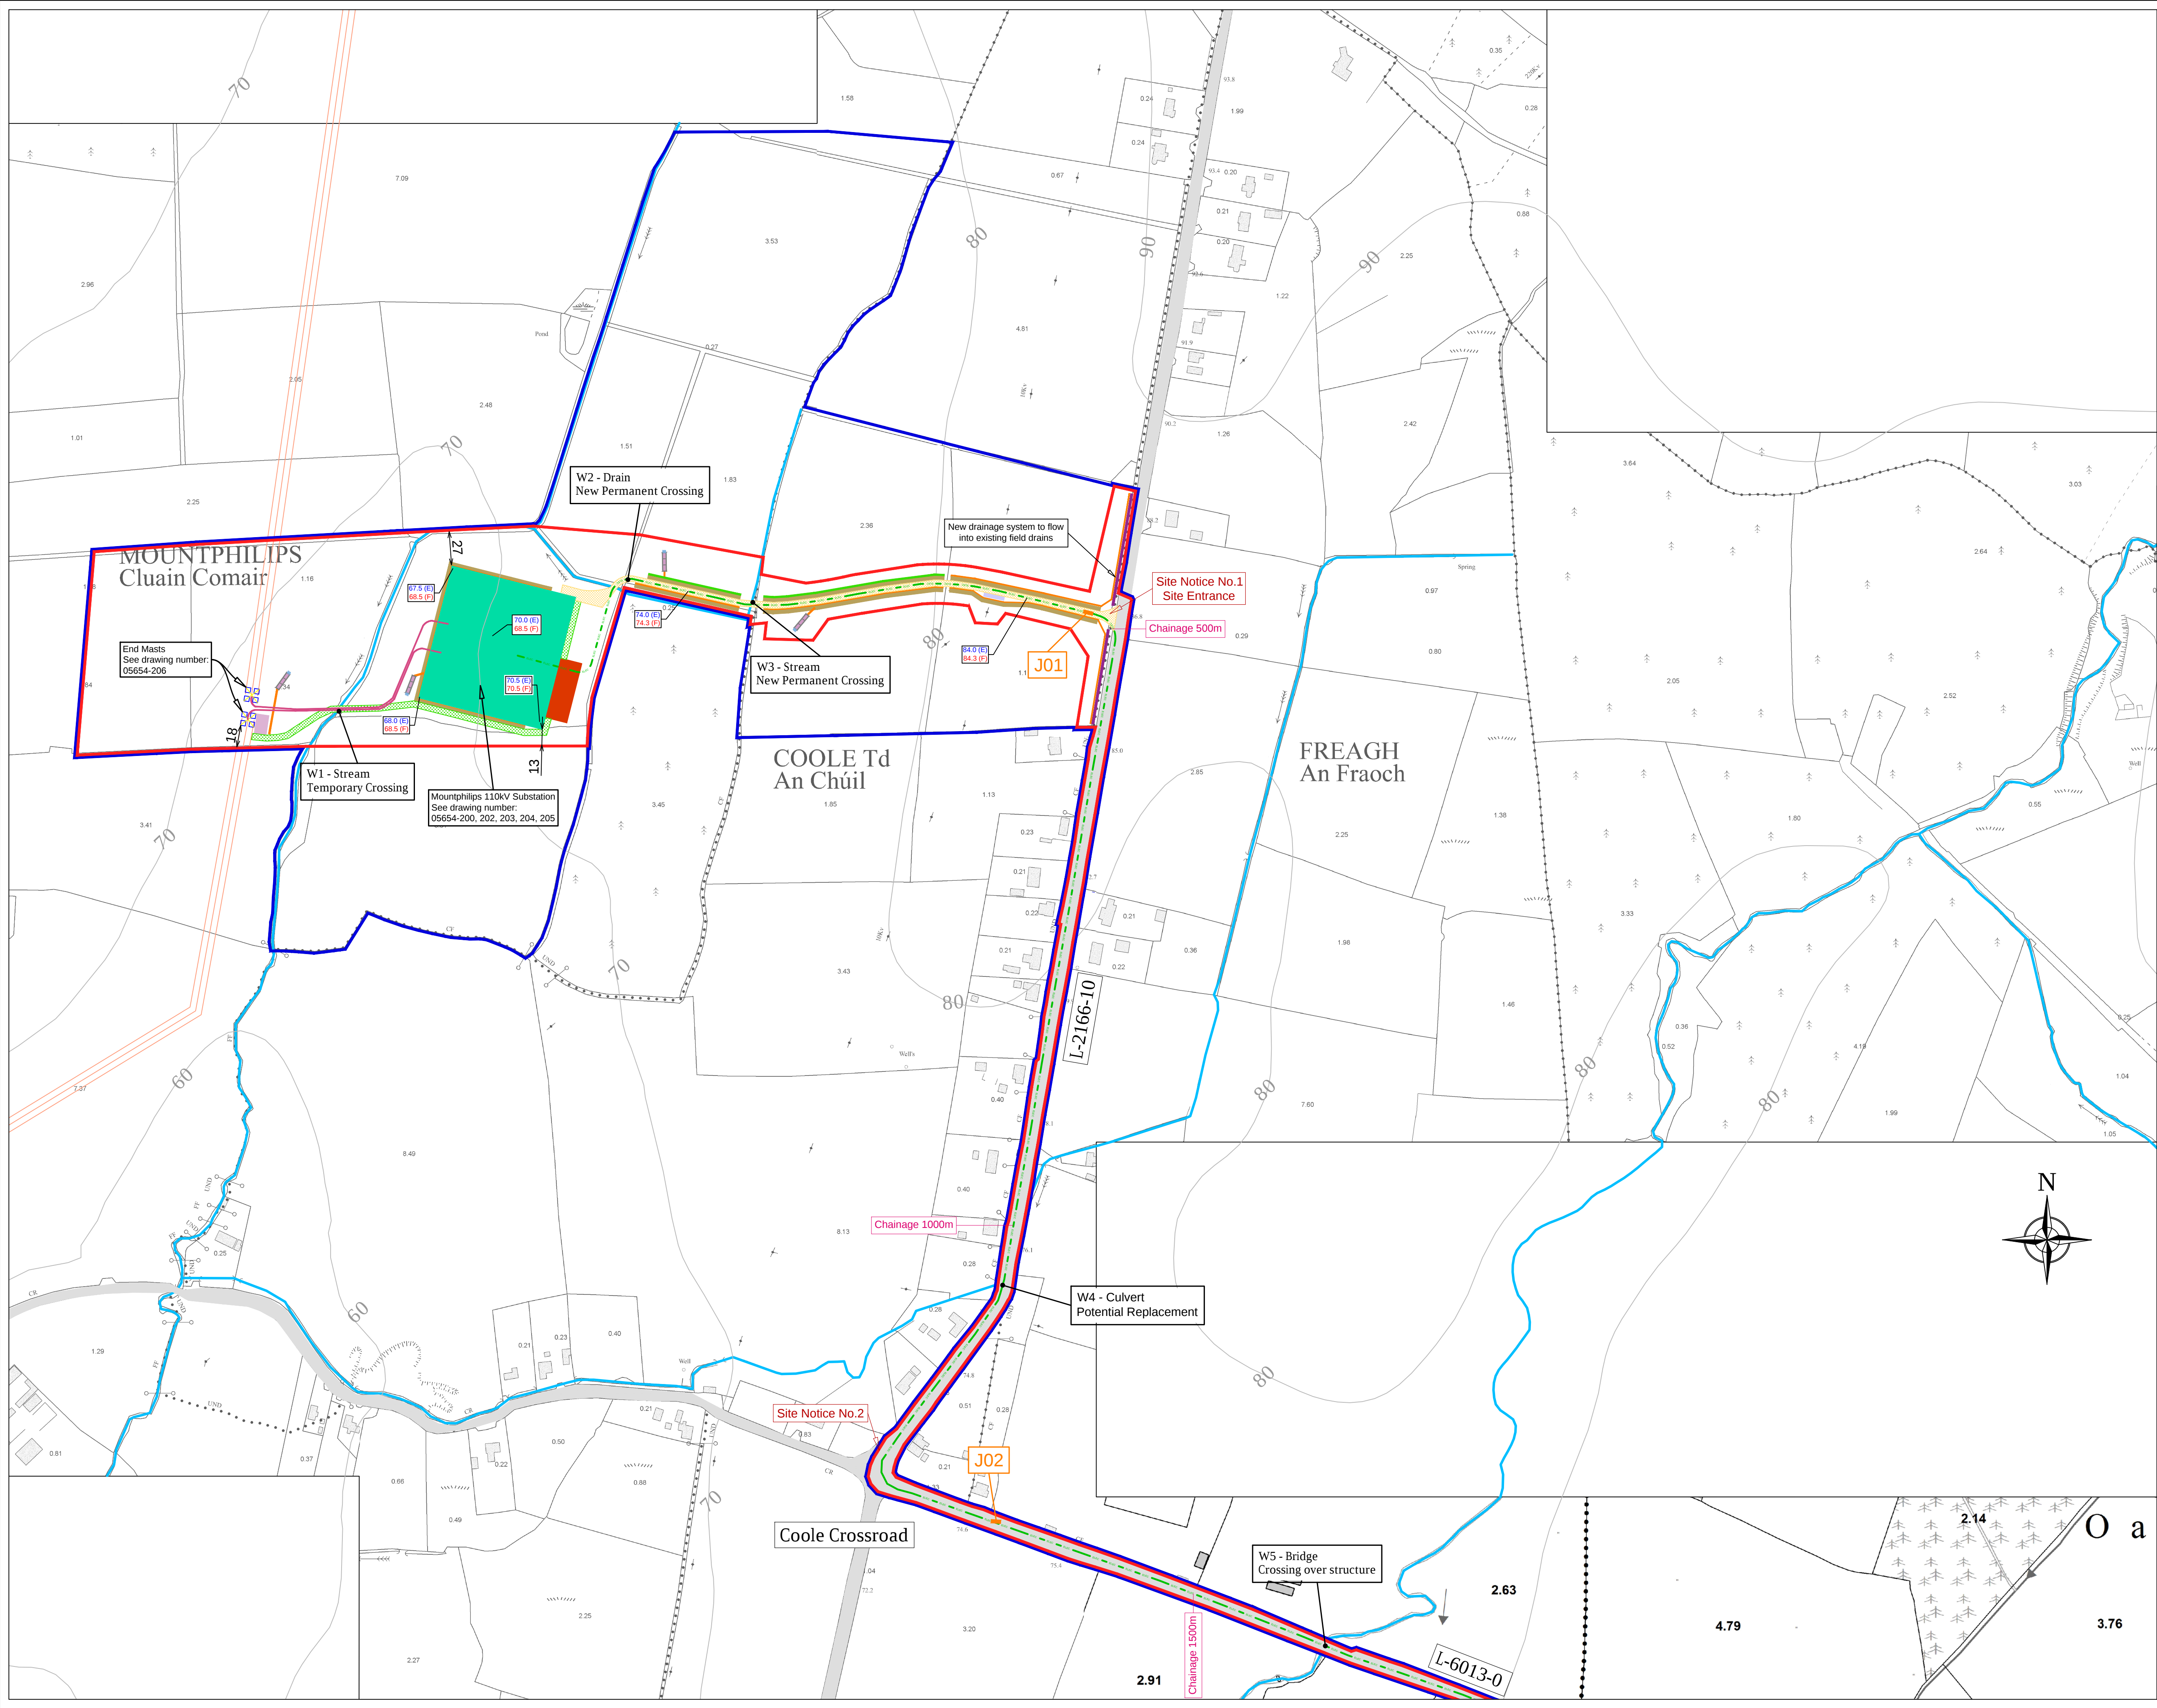

LEGEND

Blue Line Boundary

Red Line Boundary

270

Height contours showing elevations in meters above sea level

17

Distance to Boundaries in meters

67.5 (E)

68.5 (F)

(E) Existing Spot height level in meters above sea level
(F) Finished Spot height level in meters above sea level

PROPOSED

ELEC

Mountphilips to Upperchurch 110kV Underground Cable

W2

Watercourse Crossings

J01

Joint Bay Location (See Drawing No. 05652-531)

New Permanent Access Road

Temporary Access Road

Mountphilips 110kV Substation Compound

Temporary Construction Compound

Permanent Berm with new hedgerow planted on top

Clean Water Drain

Dirty Water Drain

Settlement Pond

Sight lines - Hedge and trees to be removed from visual splay and replanted behind sightlines

Concrete Washout

Underground Cable from the Killonan to Nenagh 110kV OHL into Mountphilips Substation

End Mast temporary crane hardstand

End Masts

Site Notice No.1
Site Entrance

Location of Site Notices and Site Entrance

Chainage 500m

Chainage

EXISTING

Watercourse

Public Road

L-2166-0

Public Road Identification Number

Existing Killonan to Nenagh 110kV Overhead Line

Maps Printed under Ordnance Survey Ireland Licence No. EN 0022619
Copyright Ordnance Survey Ireland Government of Ireland

OSI Sheet(s): 4567-A, 4567-C, 4566-B, 4566-D, 4567

Project

UWF Grid Connection (2019)

Drawing Title

Site layout Map 1 of 17

Drawing Number: UWF GC 11

Sheet Size:	Scale:	
ISO A1 (landscape)	1 : 2500	
Drawn by:	Checked by:	Date produced:
Conor Brett	Phil Kenealy	12.12.2019



Conor Brett
Ecopower Limited
Zetec House, Purcellstown IDA Business Park
Dublin Road, Kilkenny - R95 WV80

Landline - 056-7750140 (Ext 204)
Mobile - +353 (0)87-6531458

ECOPOWER