


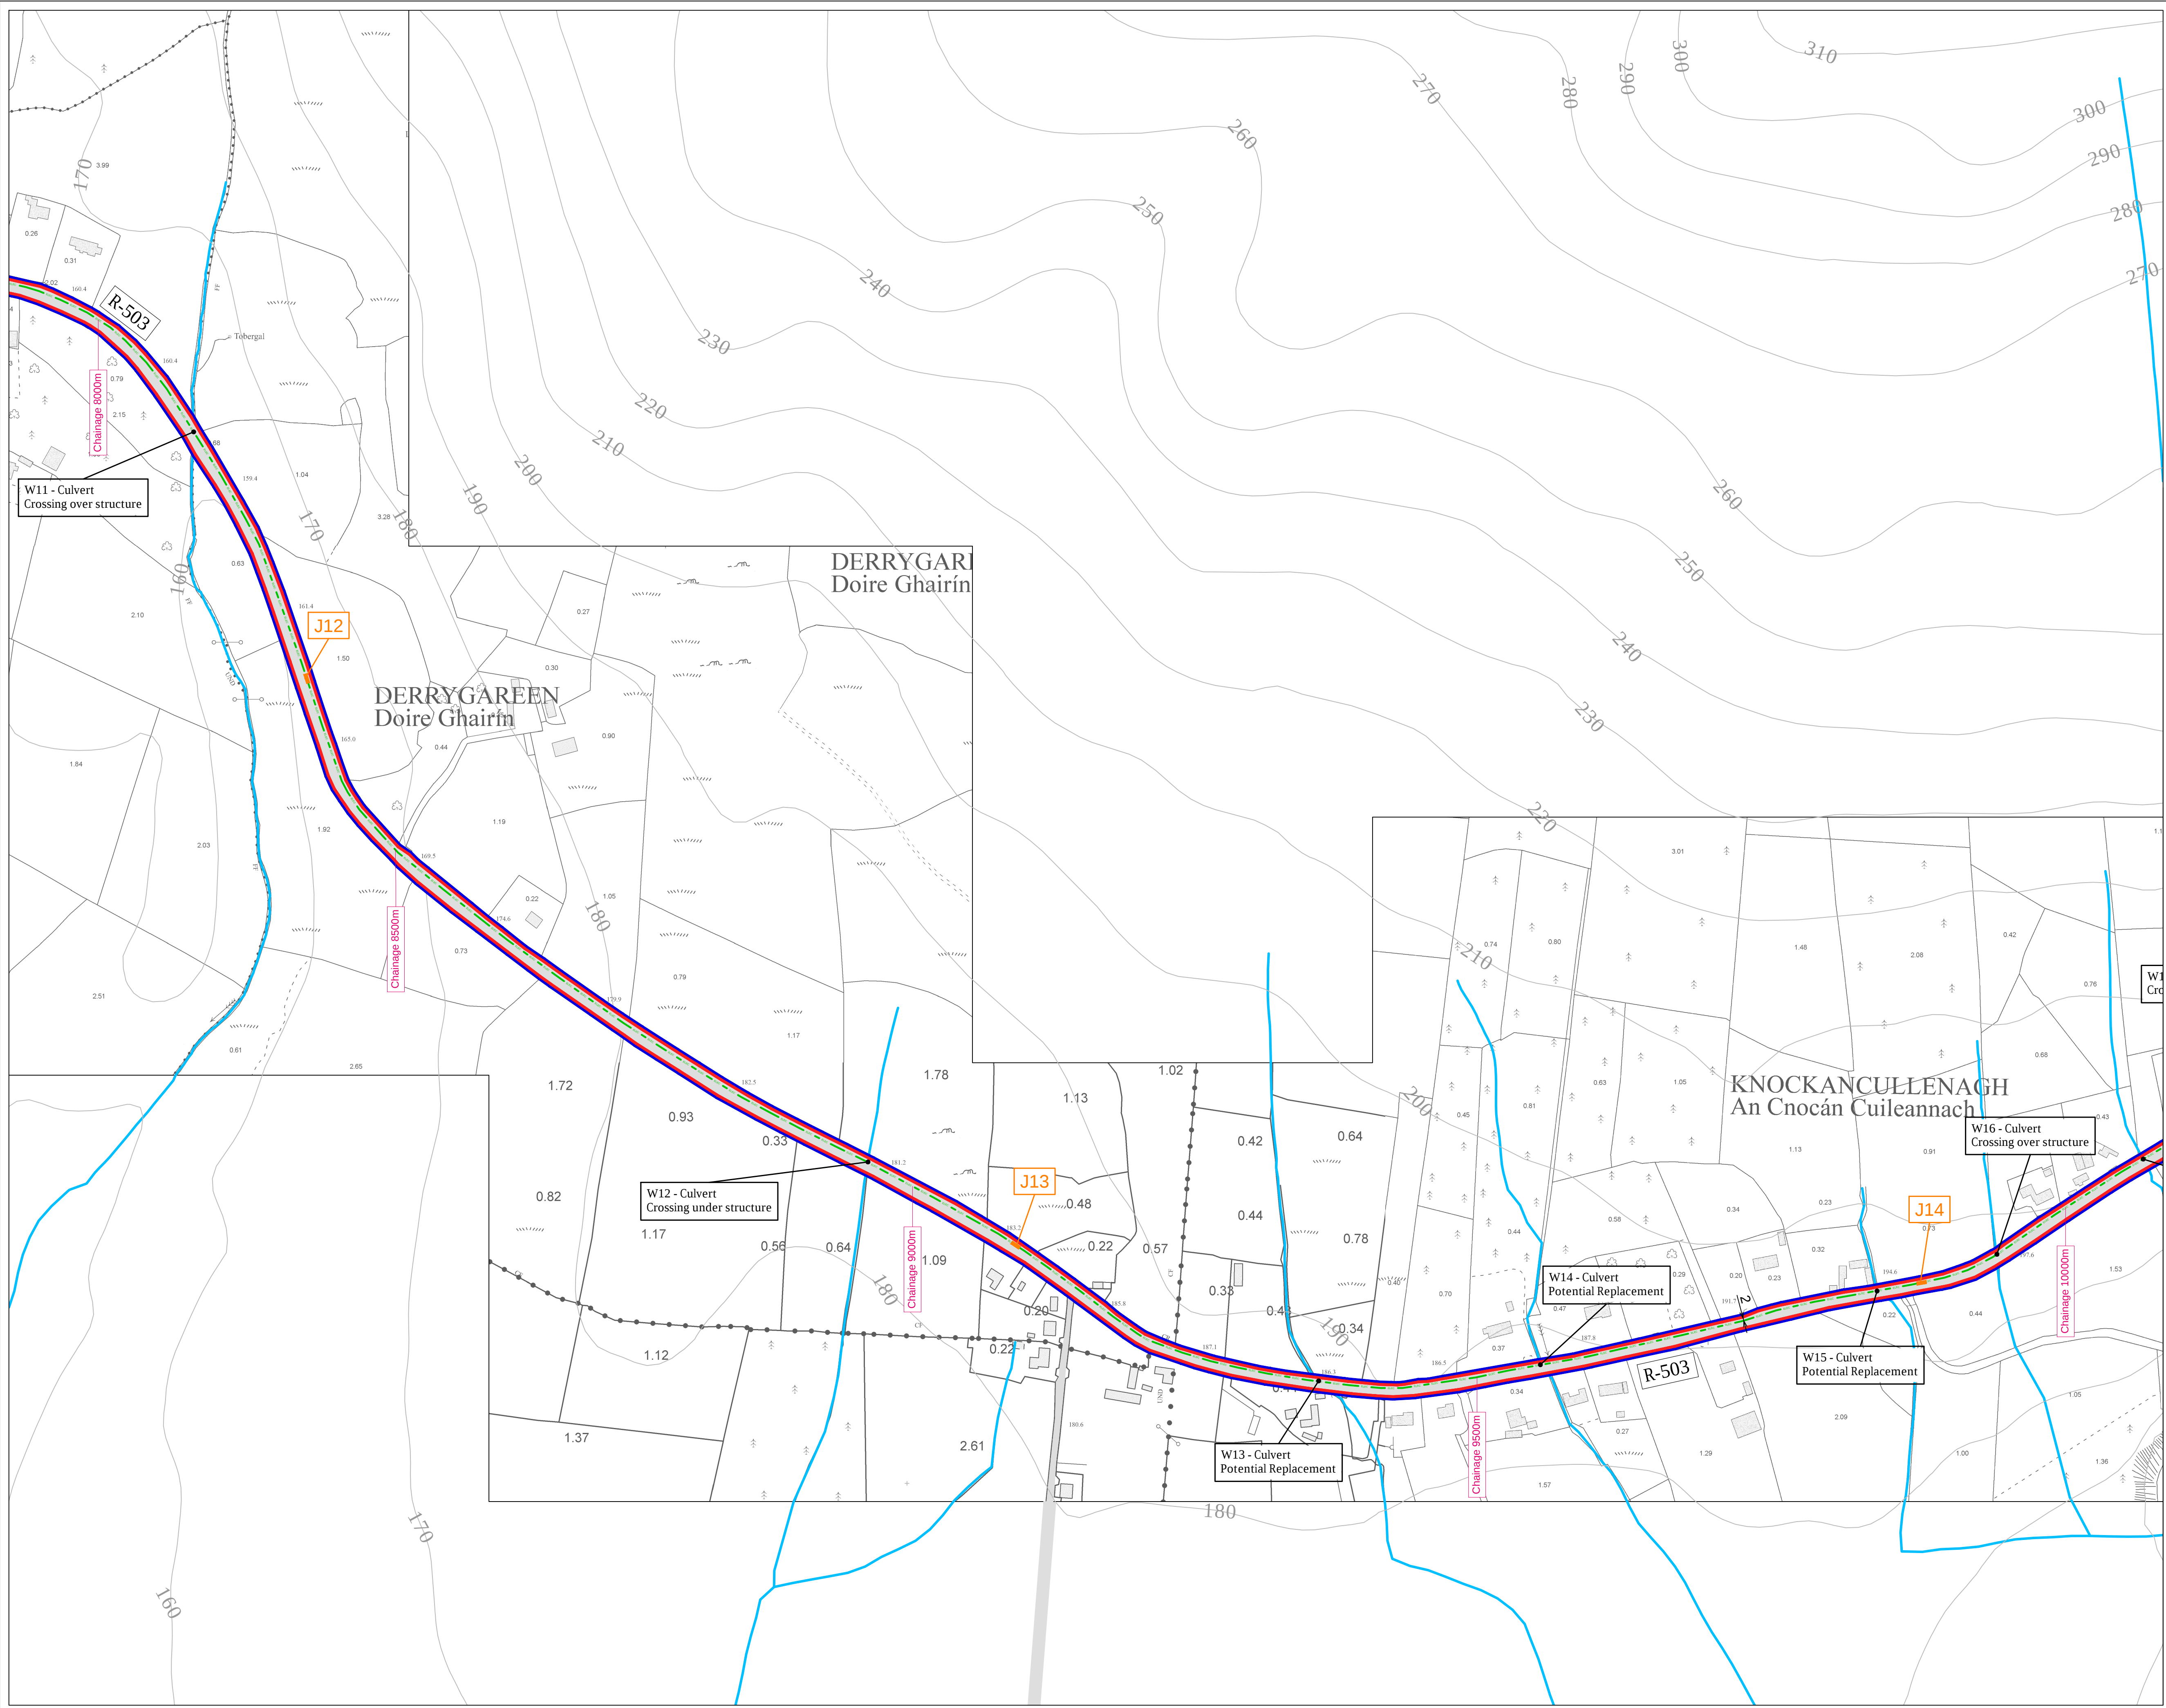

LEGEND

Blue Line Boundary

Red Line Boundary

Height contours showing elevations in meters above sea level

Distance to Boundaries in meters

PROPOSED

ELEC

Mountphilips to Upperchurch 110kV Underground Cable

W2

Watercourse Crossings

J01

Joint Bay Location (See Drawing No. 05652-531)

Site Notice No.1

Location of Site Notices

Chainage 500m

Chainage

EXISTING

Watercourse

Public Road

L-2166-0

Public Road Identification Number

Maps Printed under Ordnance Survey Ireland Licence No. EN 0022619
Copyright Ordnance Survey Ireland Government of Ireland

OSI Sheet(s): 4626-D, 4627-C, 4687-A, 4686

Project

UWF Grid Connection (2019)

Drawing Title

Site layout Map 5 of 17

Drawing Number: UWF GC 15

Sheet Size:		Scale:
ISO A1 (landscape)		1 : 2500
Drawn by:	Checked by:	Date produced:
Conor Brett	Phil Kenealy	12.12.2019

Conor Brett
Ecopower Limited
Zetec House, Purcellsinch IDA Business Park
Dublin Road, Kilkenny - R95 WV80

Landline - 056-7750140 (Ext.204)
Mobile - +353 (0)87-6531458

ECOPOWER