


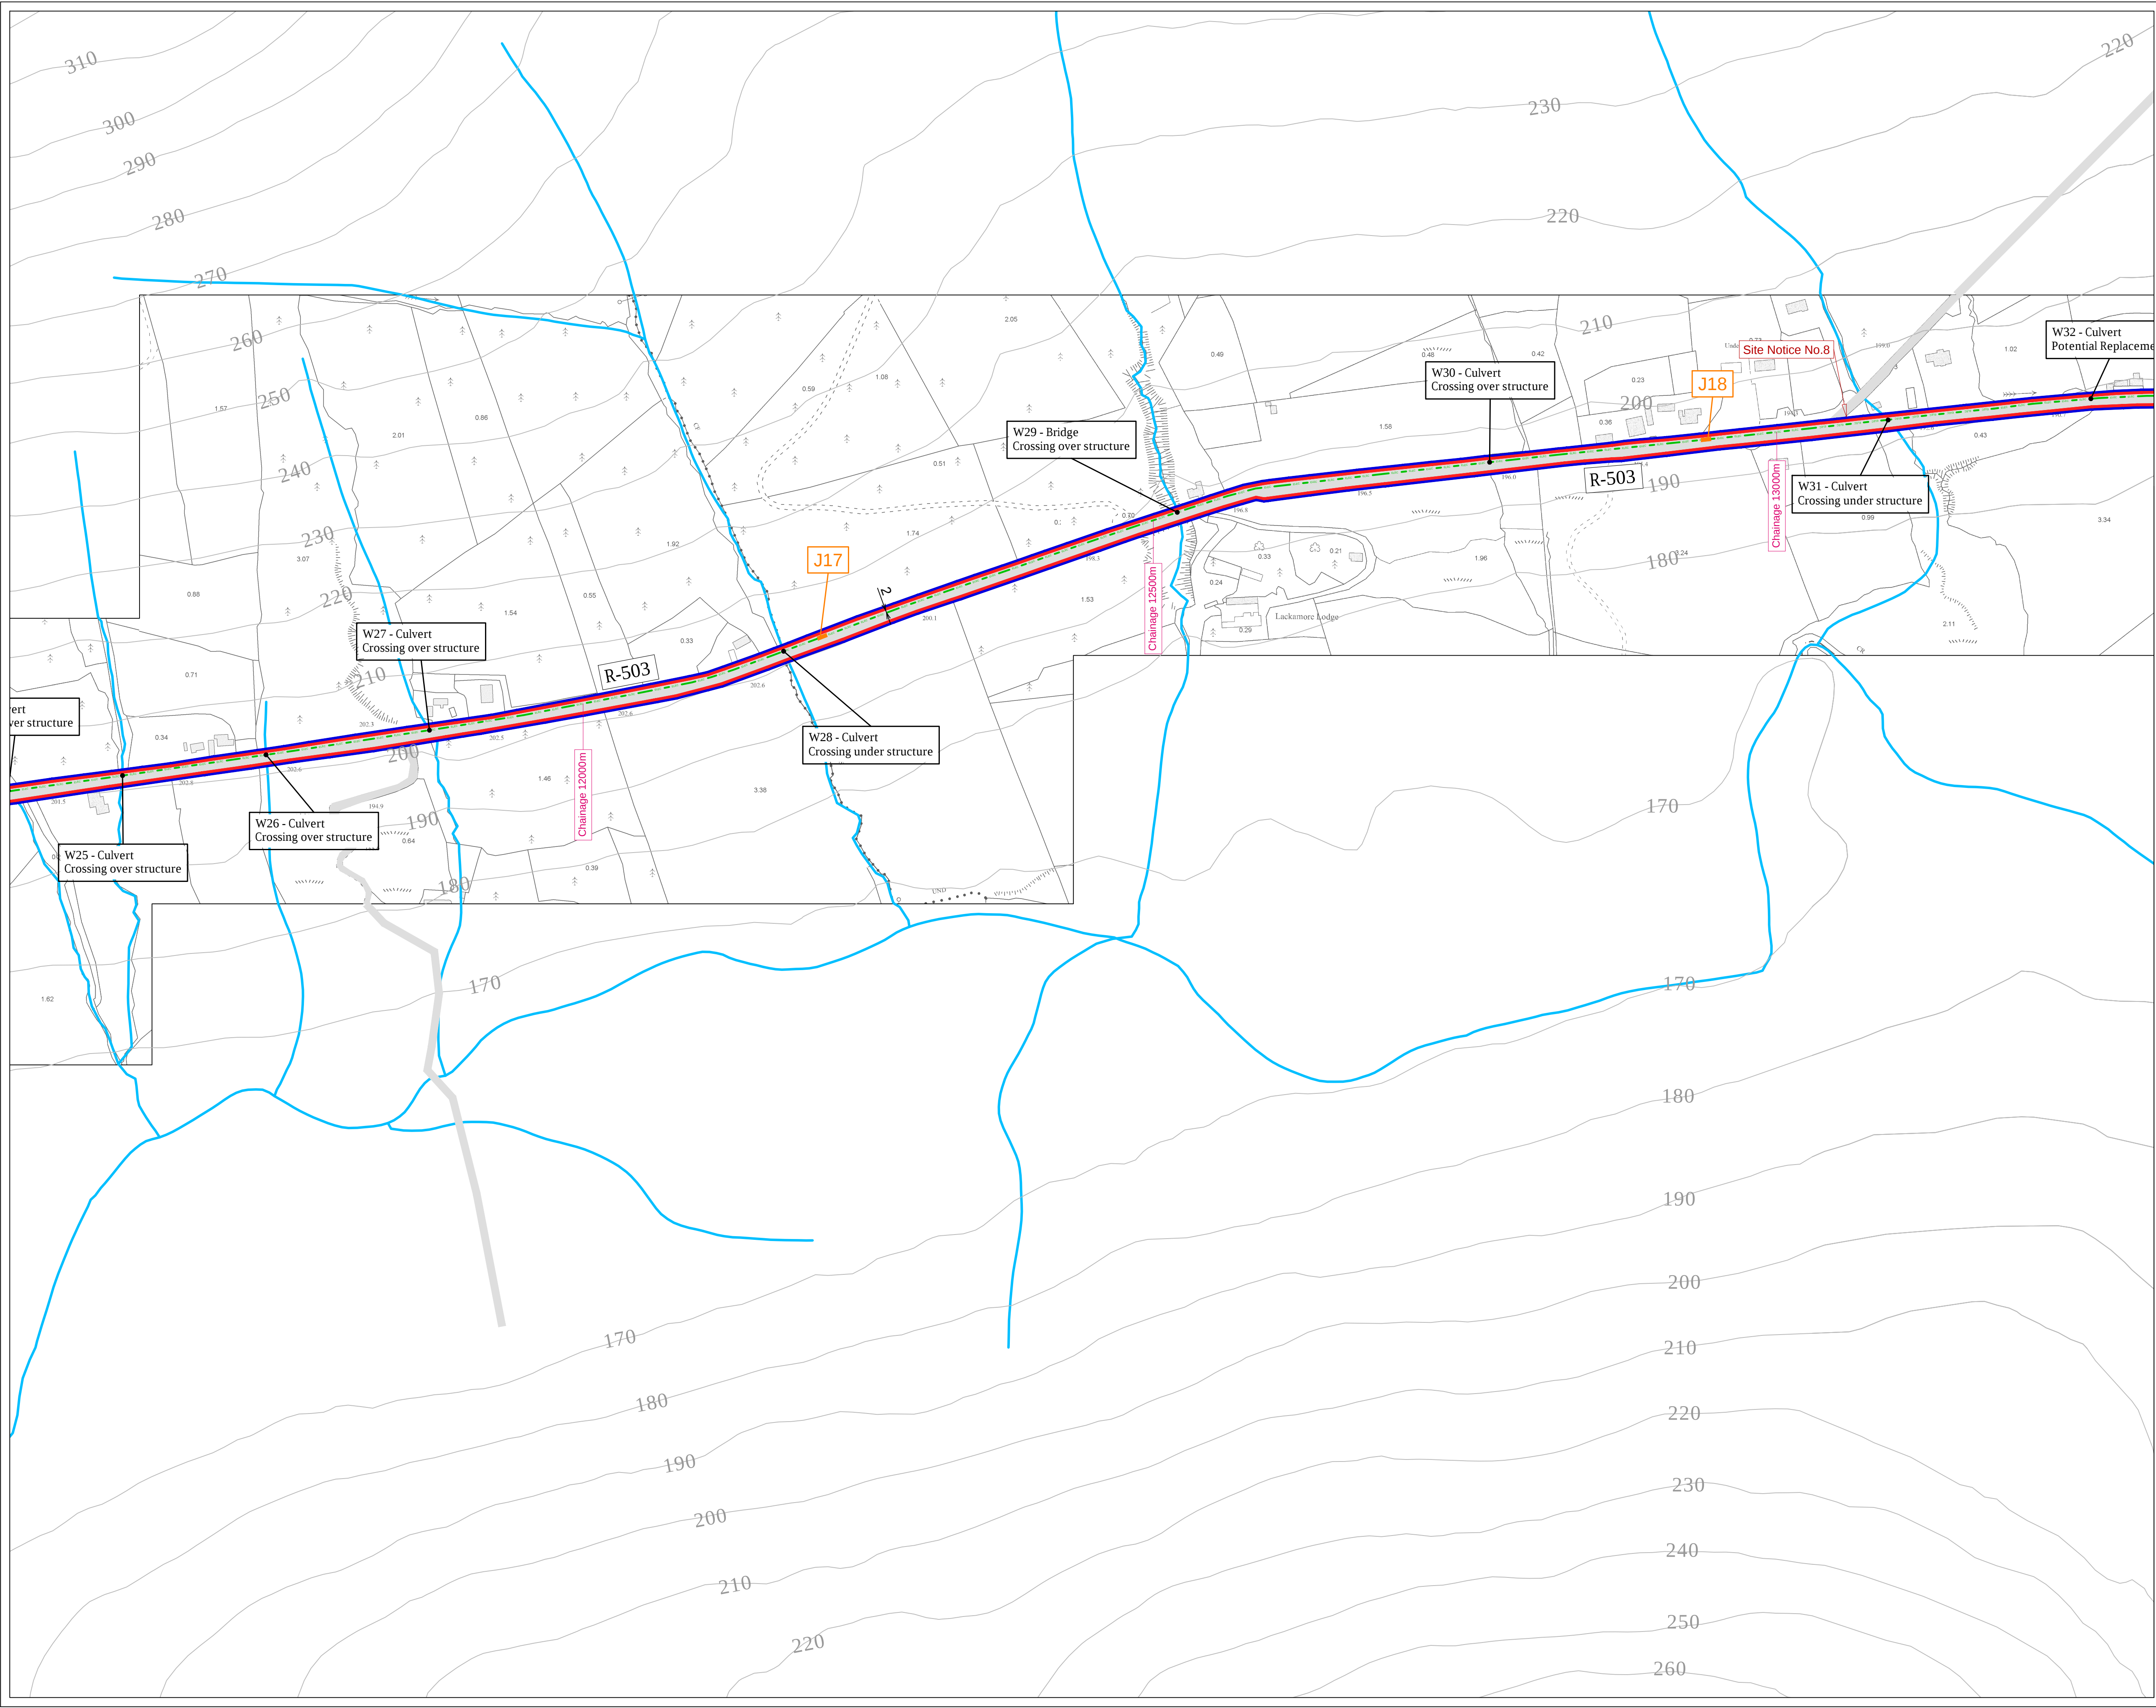

LEGEND

- Blue Line Boundary
- Red Line Boundary
- Height contours showing elevations in meters above sea level
- Distance to Boundaries in meters

PROPOSED

- ELEC Mountphilips to Upperchurch 110kV Underground Cable
- W2 Watercourse Crossings
- J01 Joint Bay Location (See Drawing No. 05652-531)
- Site Notice No. 8 Location of Site Notices
- Chainage 500m Chainage

EXISTING

- Watercourse
- Public Road
- Public Road Identification Number L-2166-0

Maps Printed under Ordnance Survey Ireland Licence No. EN 0022619
Copyright Ordnance Survey Ireland Government of Ireland

OSI Sheet(s): 4627-C, 4627-D, 4628-C

Project

UWF Grid Connection (2019)

Drawing Title

Site layout Map 7 of 17

Drawing Number: UWF GC 17

Sheet Size:		Scale:
ISO A1 (landscape)		1 : 2500
Drawn by:	Checked by:	Date produced:
Conor Brett	Phil Kenealy	12.12.2019

Conor Brett
Ecopower Limited
Zetec House, Purcellsinch IDA Business Park
Dublin Road, Kilkenny - R95 WV80

Landline - 056-7750140 (Ext 204)
Mobile - +353 (0)87-6531458

ECOPOWER