


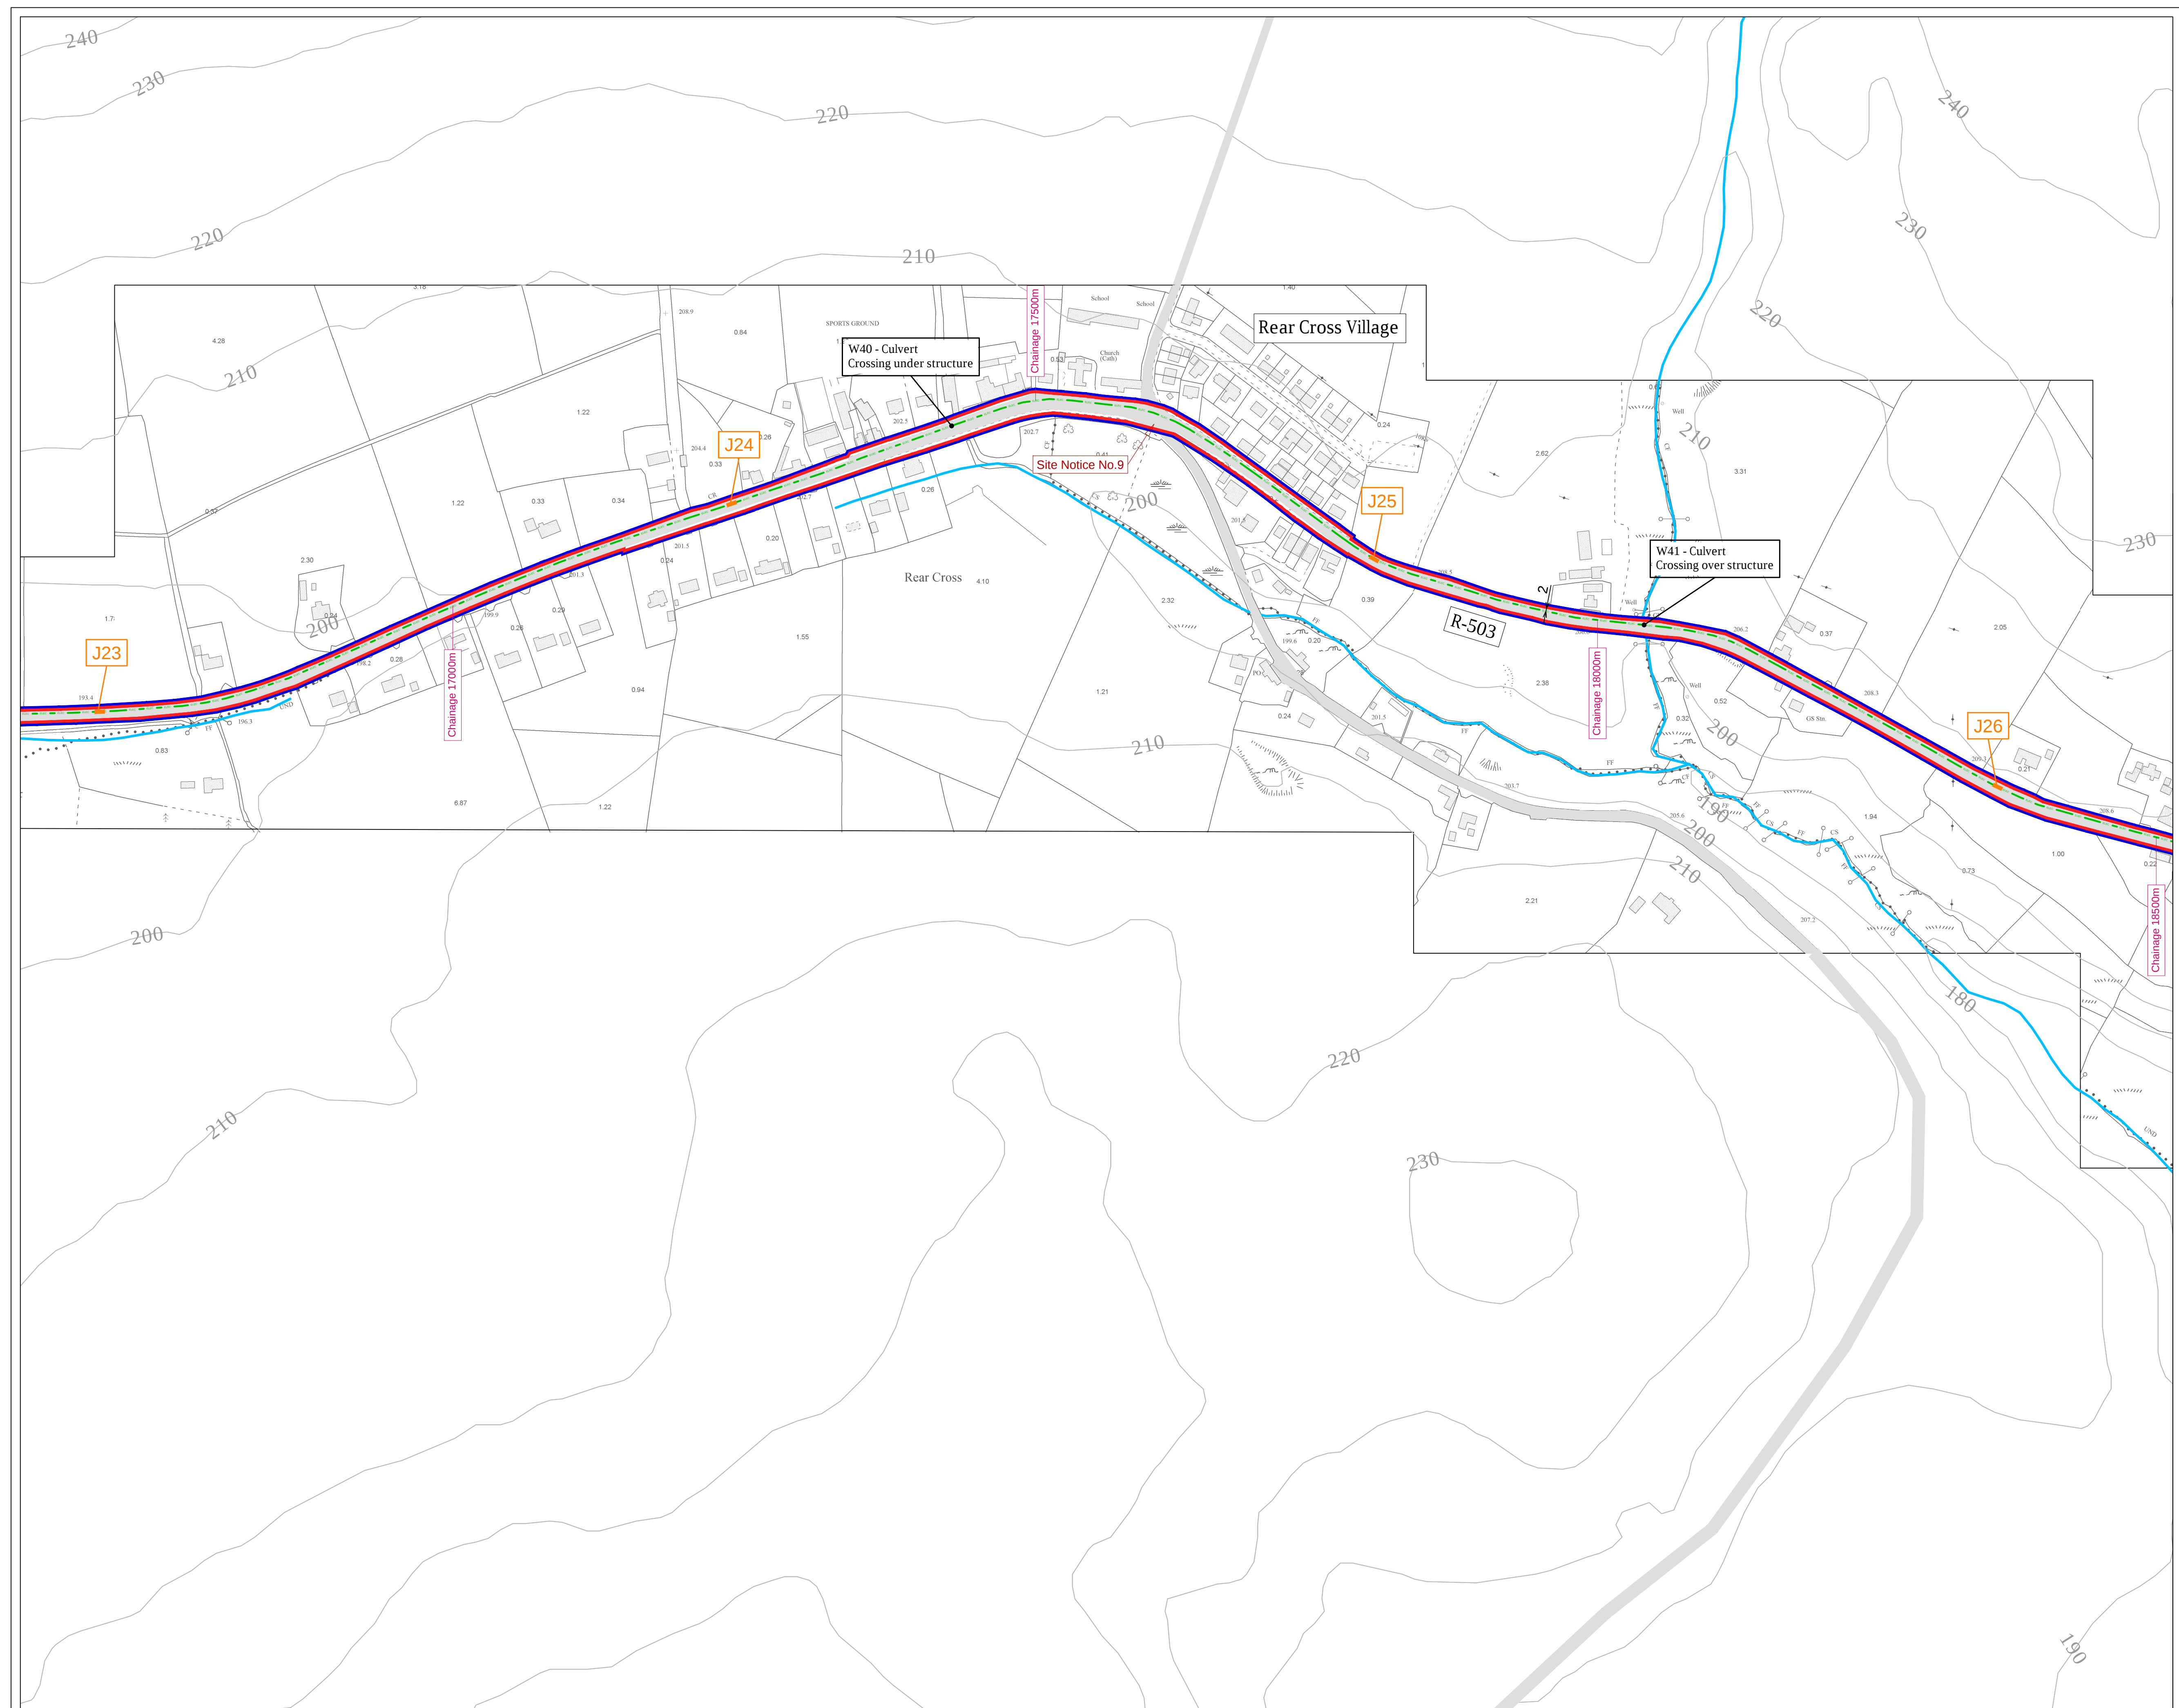

LEGEND

-  Blue Line Boundary
 Red Line Boundary
 Height contours showing elevations in meters above sea level
 Distance to Boundaries in meters

PROPOSED

- 
 MountPhillips to Upperchurch 110kV Underground Cable

 Watercourse Crossings


 Joint Bay Location (See Drawing No. 05652-531)

 Location of Site Notices

 Chainage

EXISTING

- | | |
|---|-----------------------------------|
|  | Watercourse |
|  | Public Road |
|  | Public Road Identification Number |

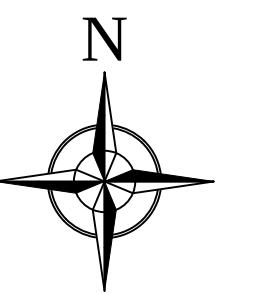

Maps Printed under Ordnance Survey Ireland Licence No. EN 0022619
Copyright Ordnance Survey Ireland Government of Ireland

OSI Sheet(s): 4688-B, 4689-A

Project


UWF Grid Connection (2019)

Drawing Title

Site layout Map 10 of 17

Drawing Number: UWF GC 20

Sheet Size: ISO A1 (landscape)		Scale: 0.399999
Drawn by: Conor Brett	Checked by: Phil Kenealy	Date produced: 12.12.2019

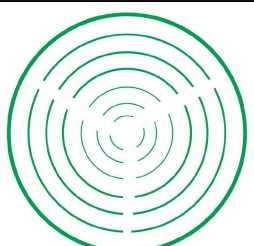

Conor Brett
Ecopower Limited
Zetec House, Purcellsinnch IDA Business Park
Dublin Road, Kilkenny - R95 WV80

Landline - 056-7750140 (Ext 204)
Mobile - +353 (0)87-6531458

ECOPOWER