


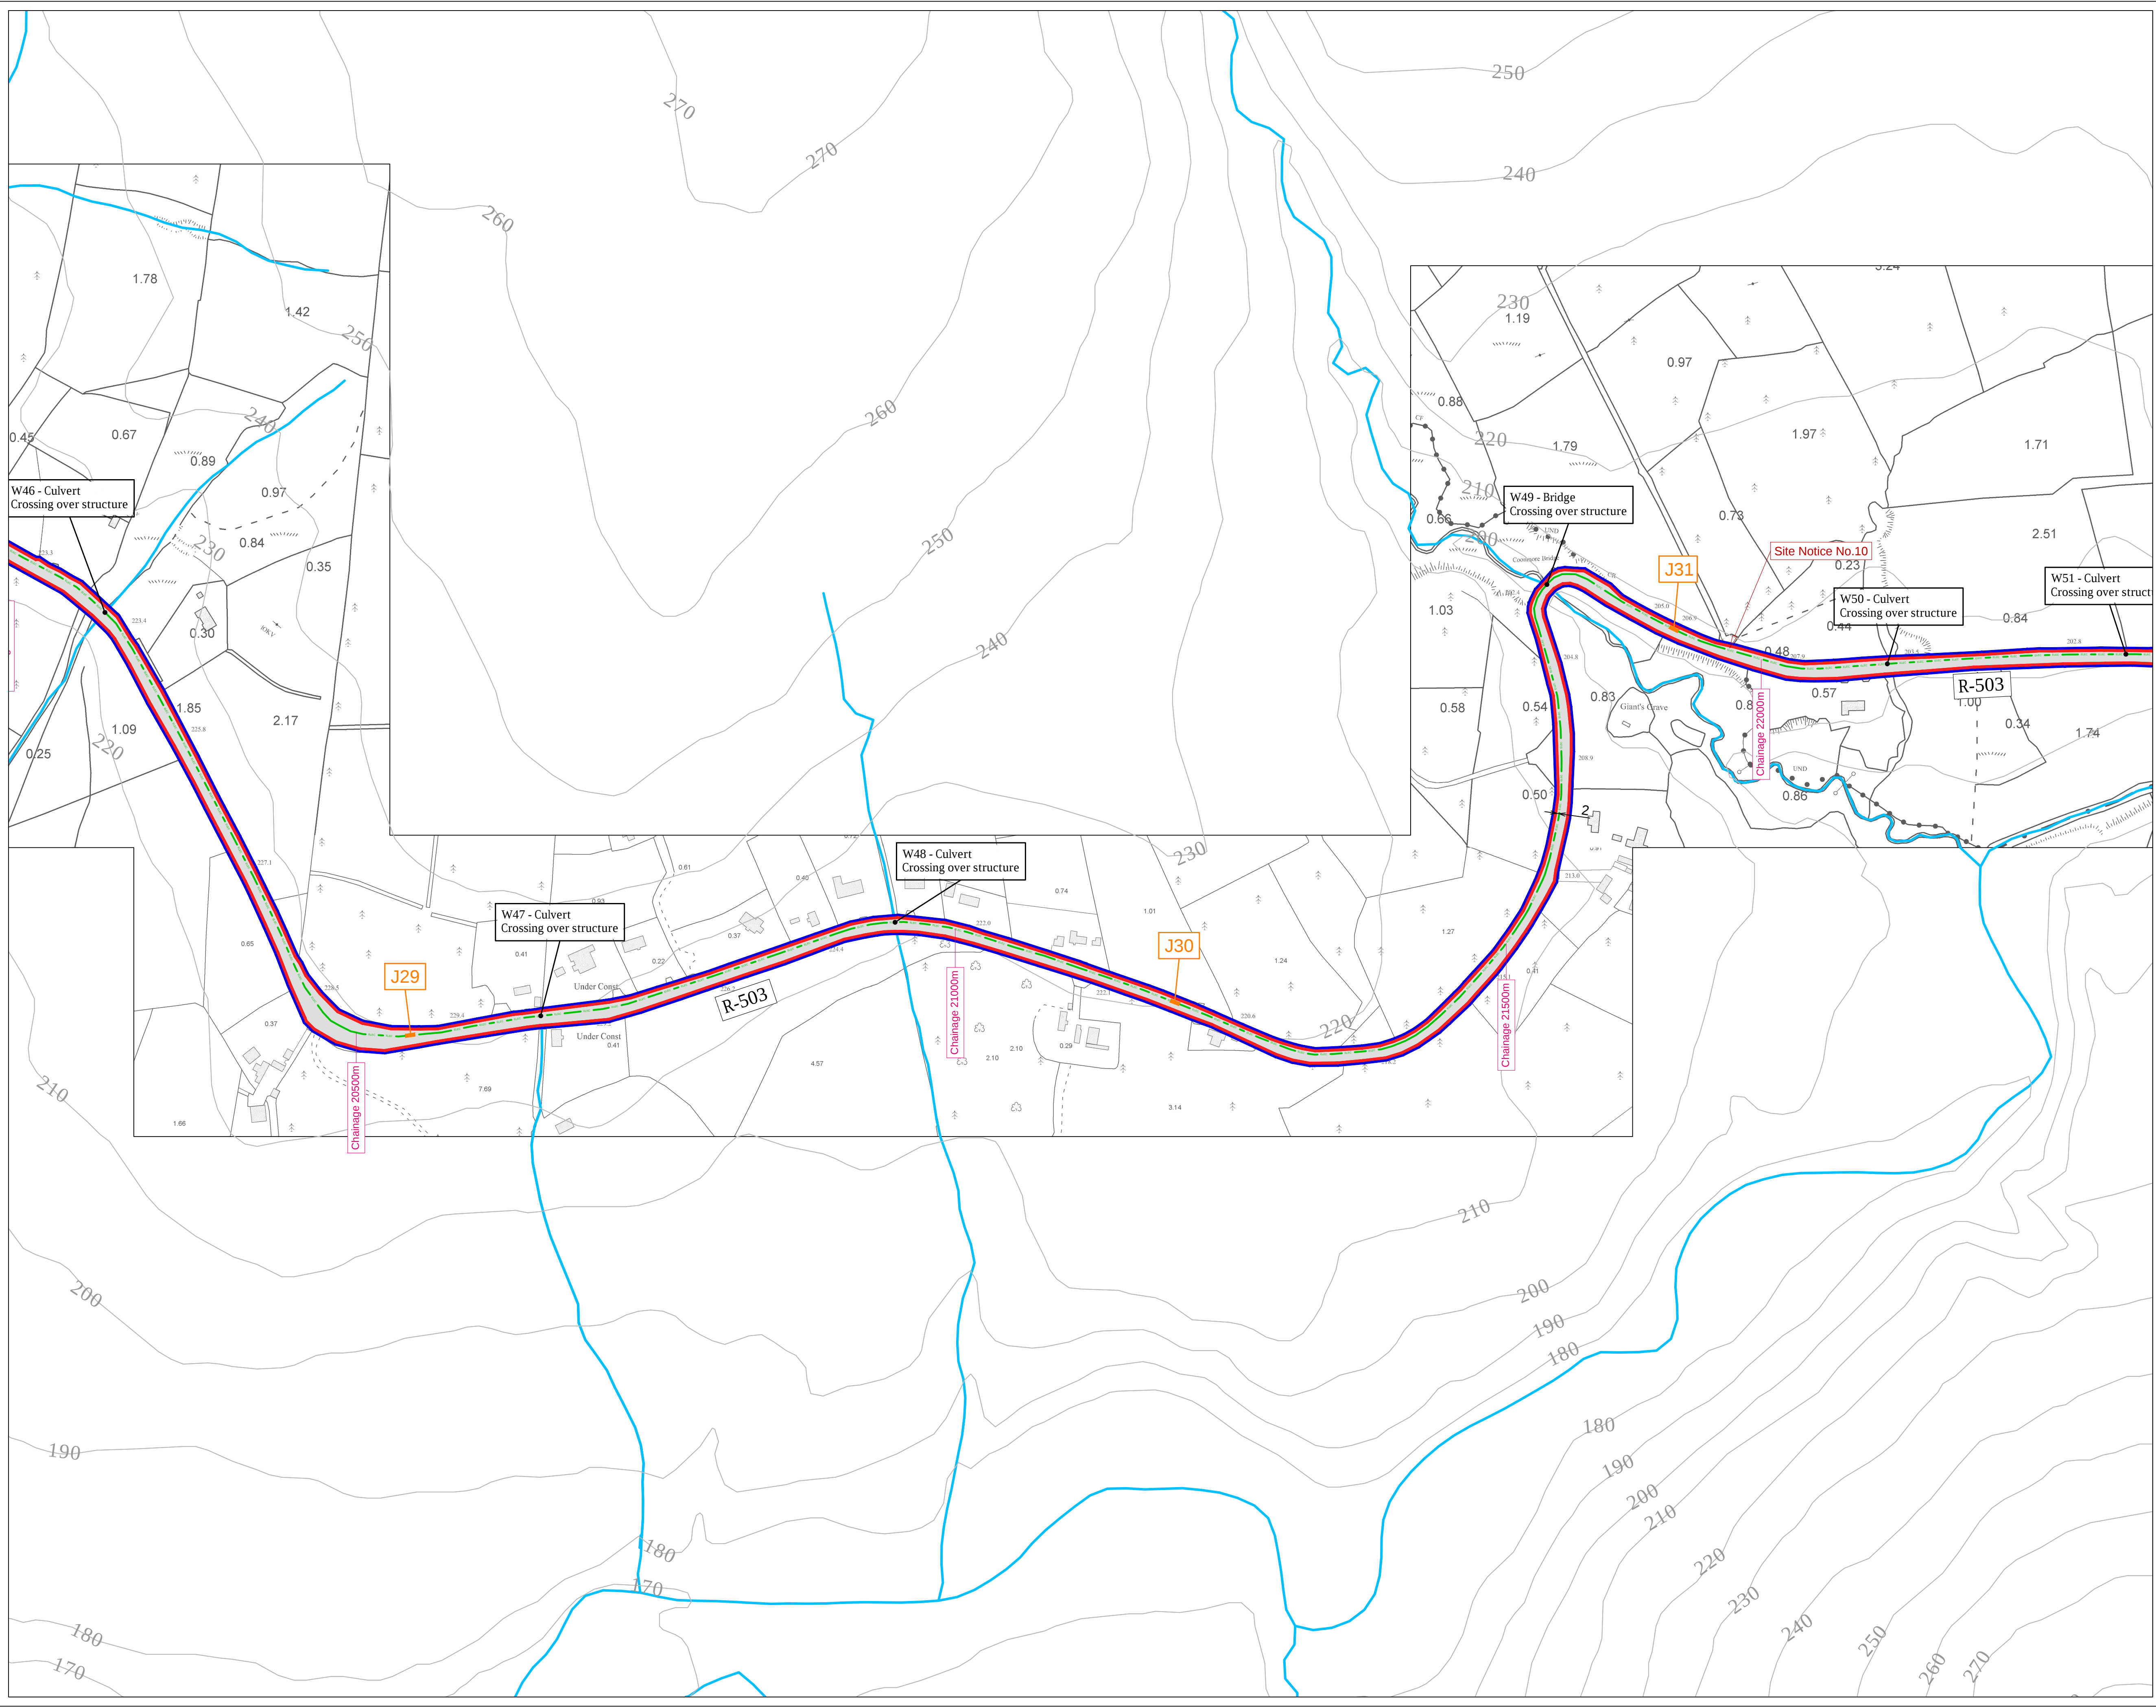

LEGEND

Blue Line Boundary

Red Line Boundary

Height contours showing elevations in meters above sea level

Distance to Boundaries in meters

17

PROPOSED

Mounthilips to Upperchurch 110kV Underground Cable

Watercourse Crossings

Joint Bay Location (See Drawing No. 05652-531)

Location of Site Notices

Chainage

EXISTING

Watercourse

Public Road

Public Road Identification Number

N

Maps Printed under Ordnance Survey Ireland Licence No. EN 0022619
Copyright Ordnance Survey Ireland Government of Ireland

OSI Sheet(s): 4689-A, 4689-B, 4689-D, 4689, 4690-A, 4690-B, 4690-C, 4690

Project

UWF Grid Connection (2019)

Drawing Title

Site layout Map 12 of 17

Drawing Number: UWF GC 22

Sheet Size:

ISO A1 (landscape)

Scale:

1 : 2500

Drawn by:

Conor Brett

Checked by:

Phil Kenealy

Date produced:

12.12.2019

Conor Brett
Ecopower Limited
Zetec House, Purcellsinnch IDA Business Park
Dublin Road, Kilkenny - R95 WV80

Landline - 056-7750140 (Ext 204)
Mobile - +353 (0)87-6531458

ECOPOWER