


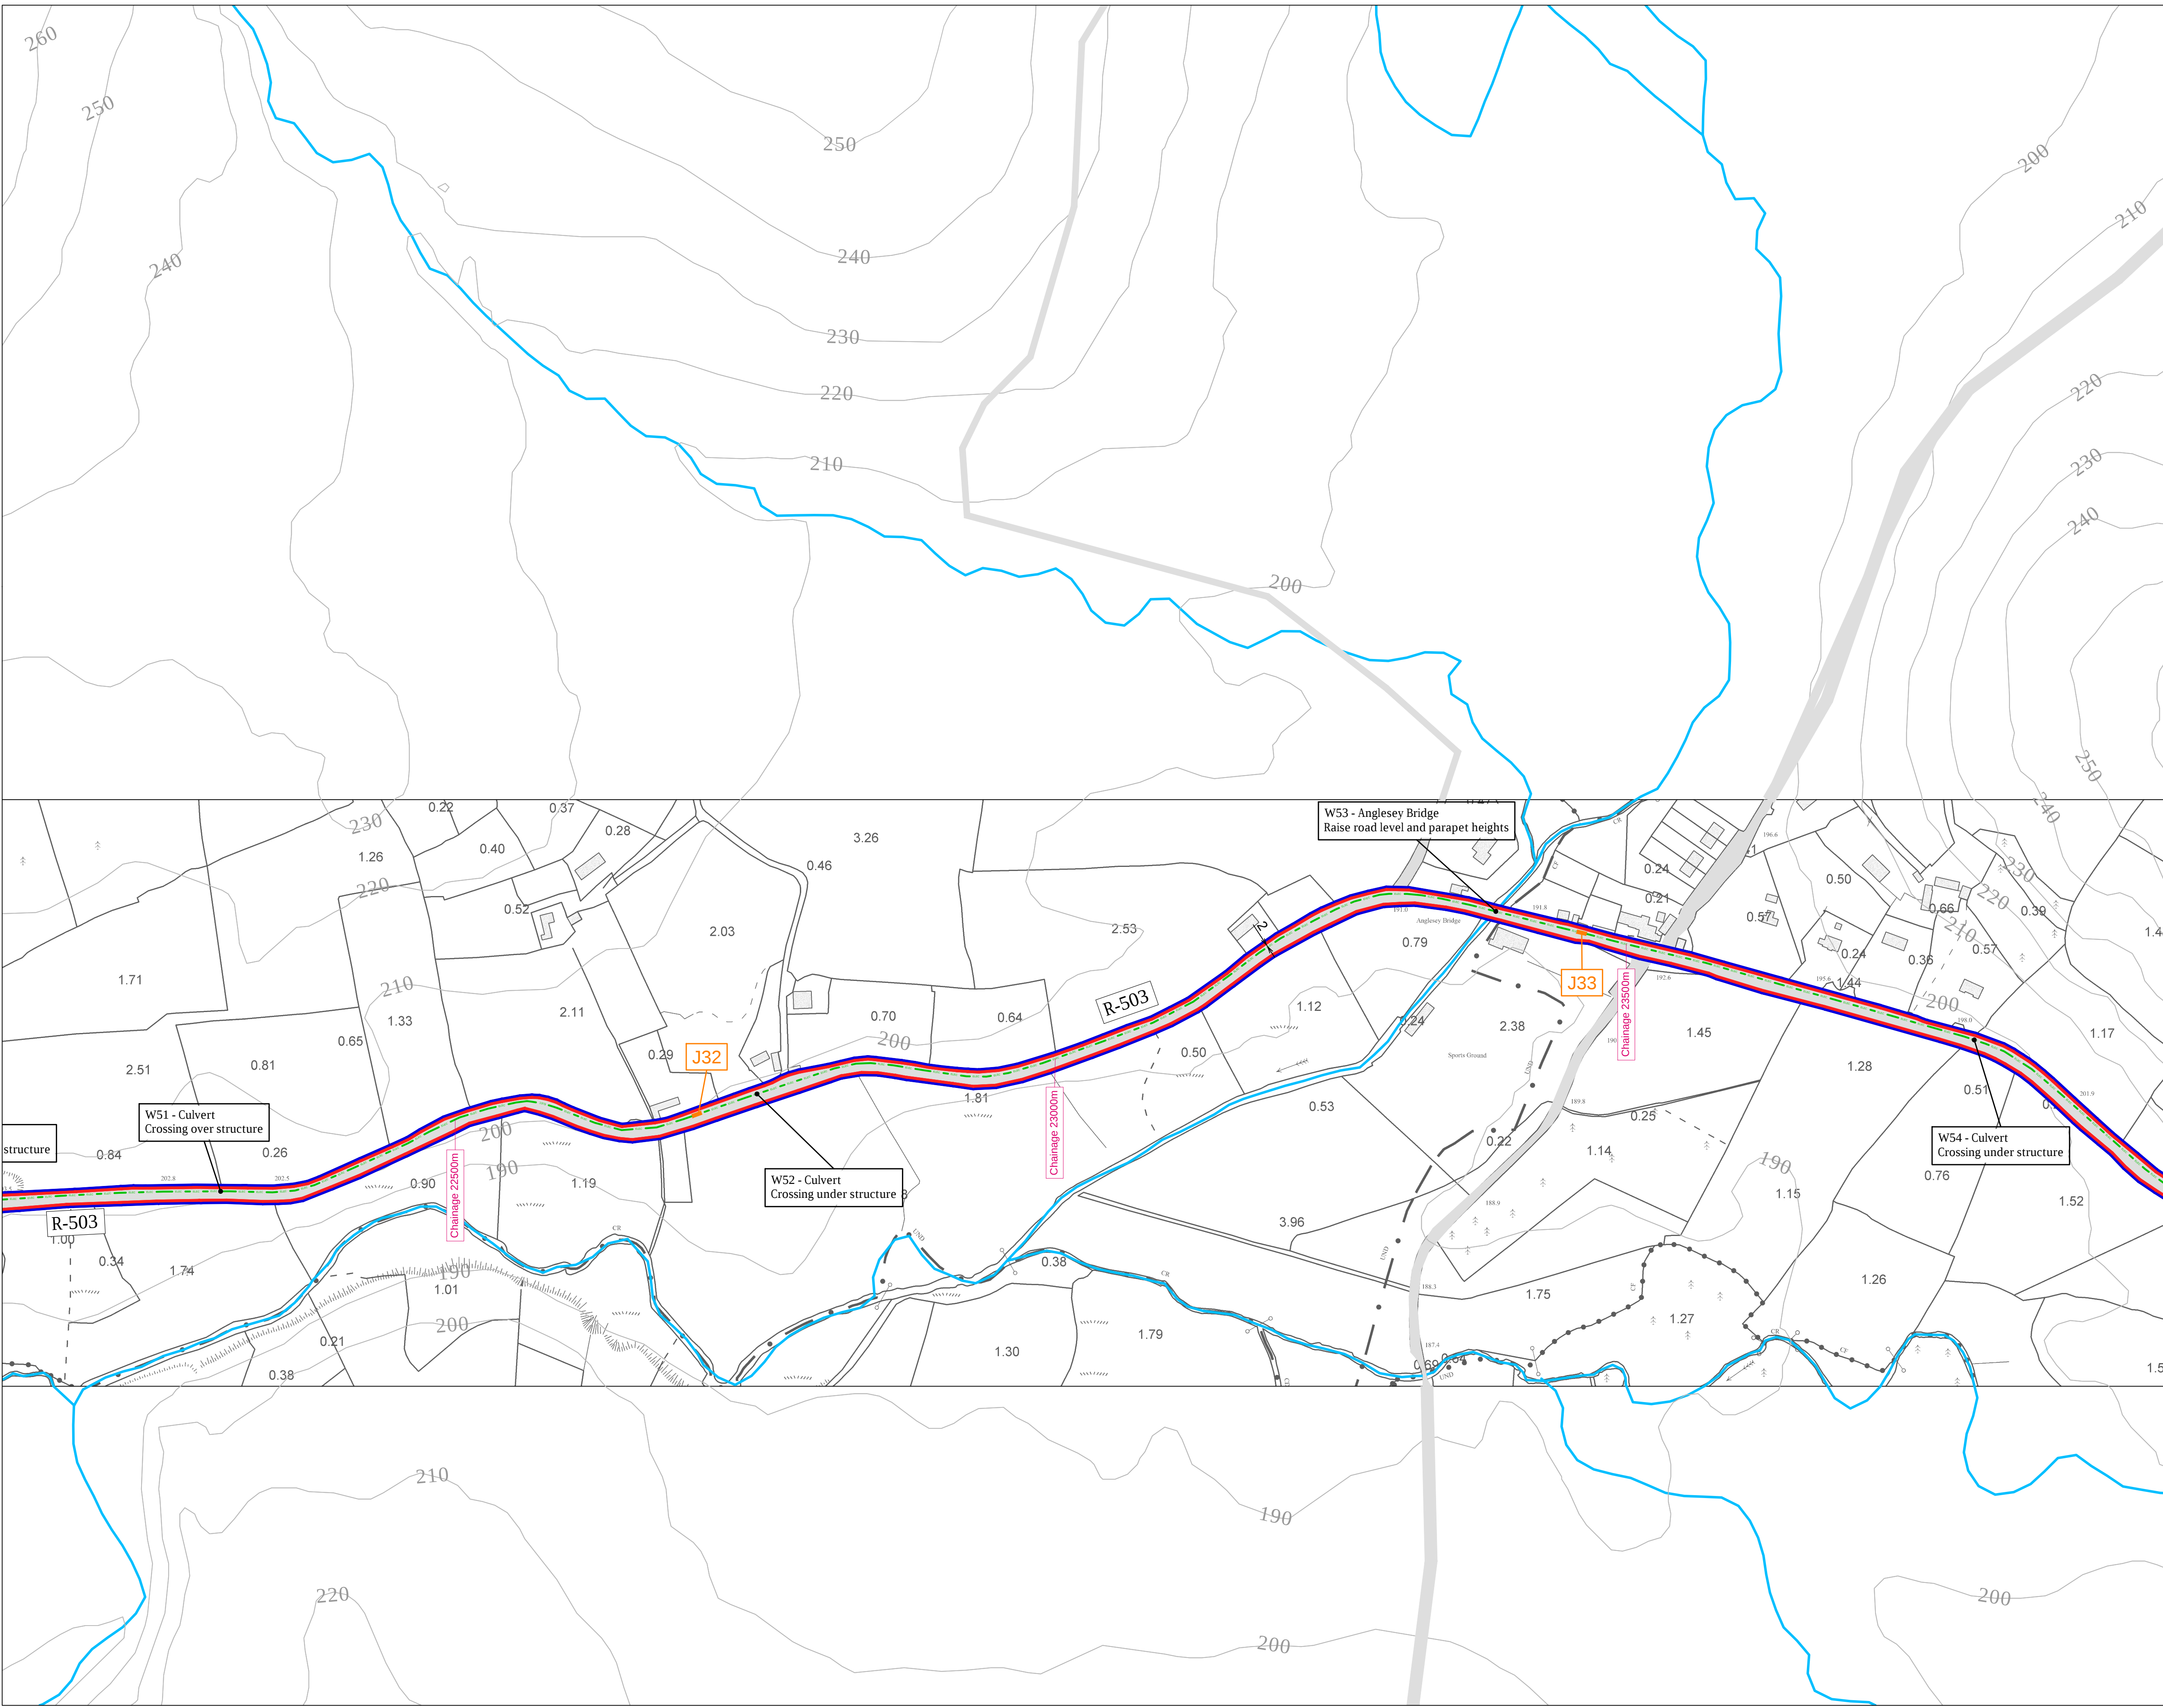

LEGEND

Blue Line Boundary

Red Line Boundary

Height contours showing elevations in meters above sea level

Distance to Boundaries in meters

PROPOSED

Mountphilips to Upperchurch 110kV Underground Cable

Watercourse Crossings

Joint Bay Location (See Drawing No. 05652-531)

Location of Site Notices

Chainage

EXISTING

Watercourse

Public Road

Public Road Identification Number

Maps Printed under Ordnance Survey Ireland Licence No. EN 0022619
Copyright Ordnance Survey Ireland Government of Ireland
OSI Sheet(s): 4689-B, 4689D, 4690-A, 4690-B, 4690-C, 4690

Project

UWF Grid Connection (2019)

Drawing Title

Site layout Map 13 of 17

Drawing Number: UWF GC 23

Sheet Size: ISO A1 (landscape)		Scale: 1 : 2500
Drawn by: Conor Brett	Checked by: Phil Kenealy	Date produced: 12.12.2019

Conor Brett
Ecopower Limited
Zetec House, Purcellstown IDA Business Park
Dublin Road, Kilkenny - R95 WV80

Landline - 056-7750140 (Ext 204)
Mobile - +353 (0)87-6531458

ECOPOWER