


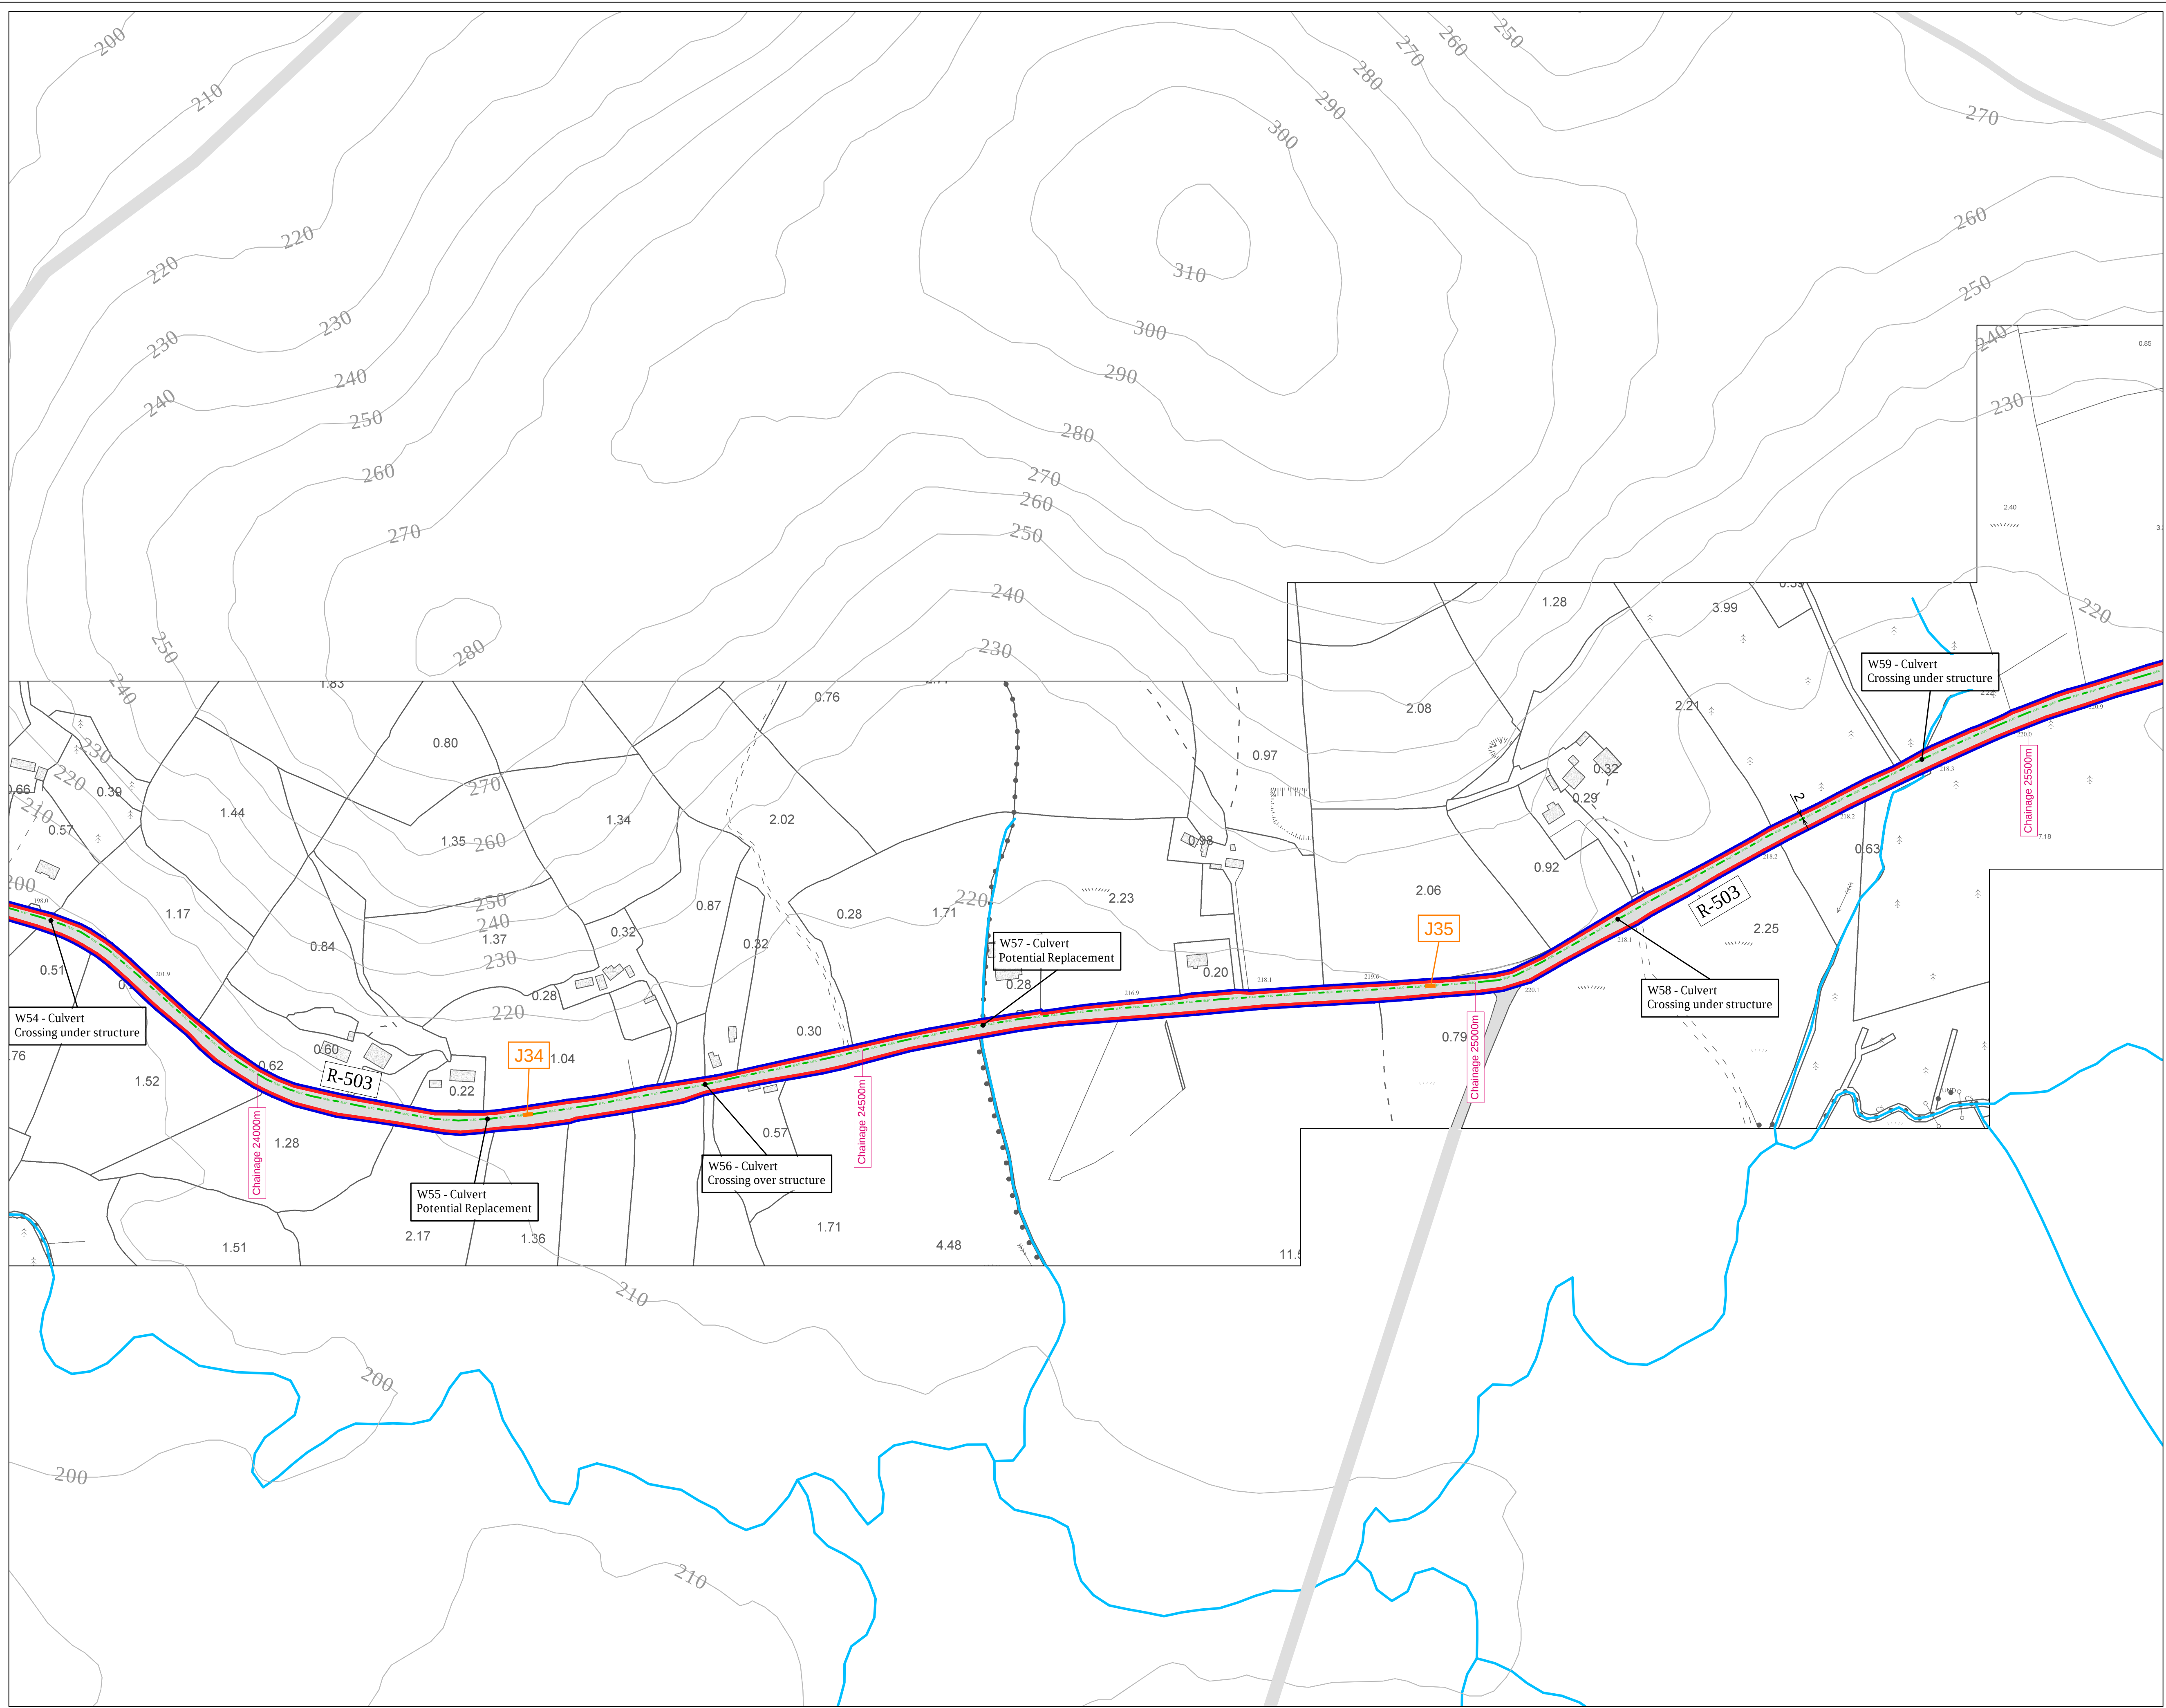

LEGEND

Blue Line Boundary

Red Line Boundary

Height contours showing elevations in meters above sea level

17

Distance to Boundaries in meters

PROPOSED

ELEC

Mountphilips to Upperchurch 110kV Underground Cable

W2

Watercourse Crossings

J01

Joint Bay Location (See Drawing No. 05652-531)

Site Notice No.1

Location of Site Notices

Chainage 500m

Chainage

EXISTING

Watercourse

Public Road

L-2166-0

Public Road Identification Number

N

Maps Printed under Ordnance Survey Ireland Licence No. EN 0022619
Copyright Ordnance Survey Ireland Government of Ireland
OSI Sheet(s): 4689-B, 4689-D, 4690-A, 4690-B, 4690-C, 4690

Project

UWF Grid Connection (2019)

Drawing Title

Site layout Map 14 of 17
Drawing Number: UWF GC 24

Sheet Size:
ISO A1 (landscape)

Scale:
1 : 2500

Drawn by:
Conor Brett

Checked by:
Phil Kenealy

Date produced:
12.12.2019

Conor Brett
Ecopower Limited
Zetec House, Purcellsinnh IDA Business Park
Dublin Road, Kilkenny - R95 WV80
Landline - 056-7750140 (Ext. 204)
Mobile - +353 (0)87-6531458

ECOPOWER