


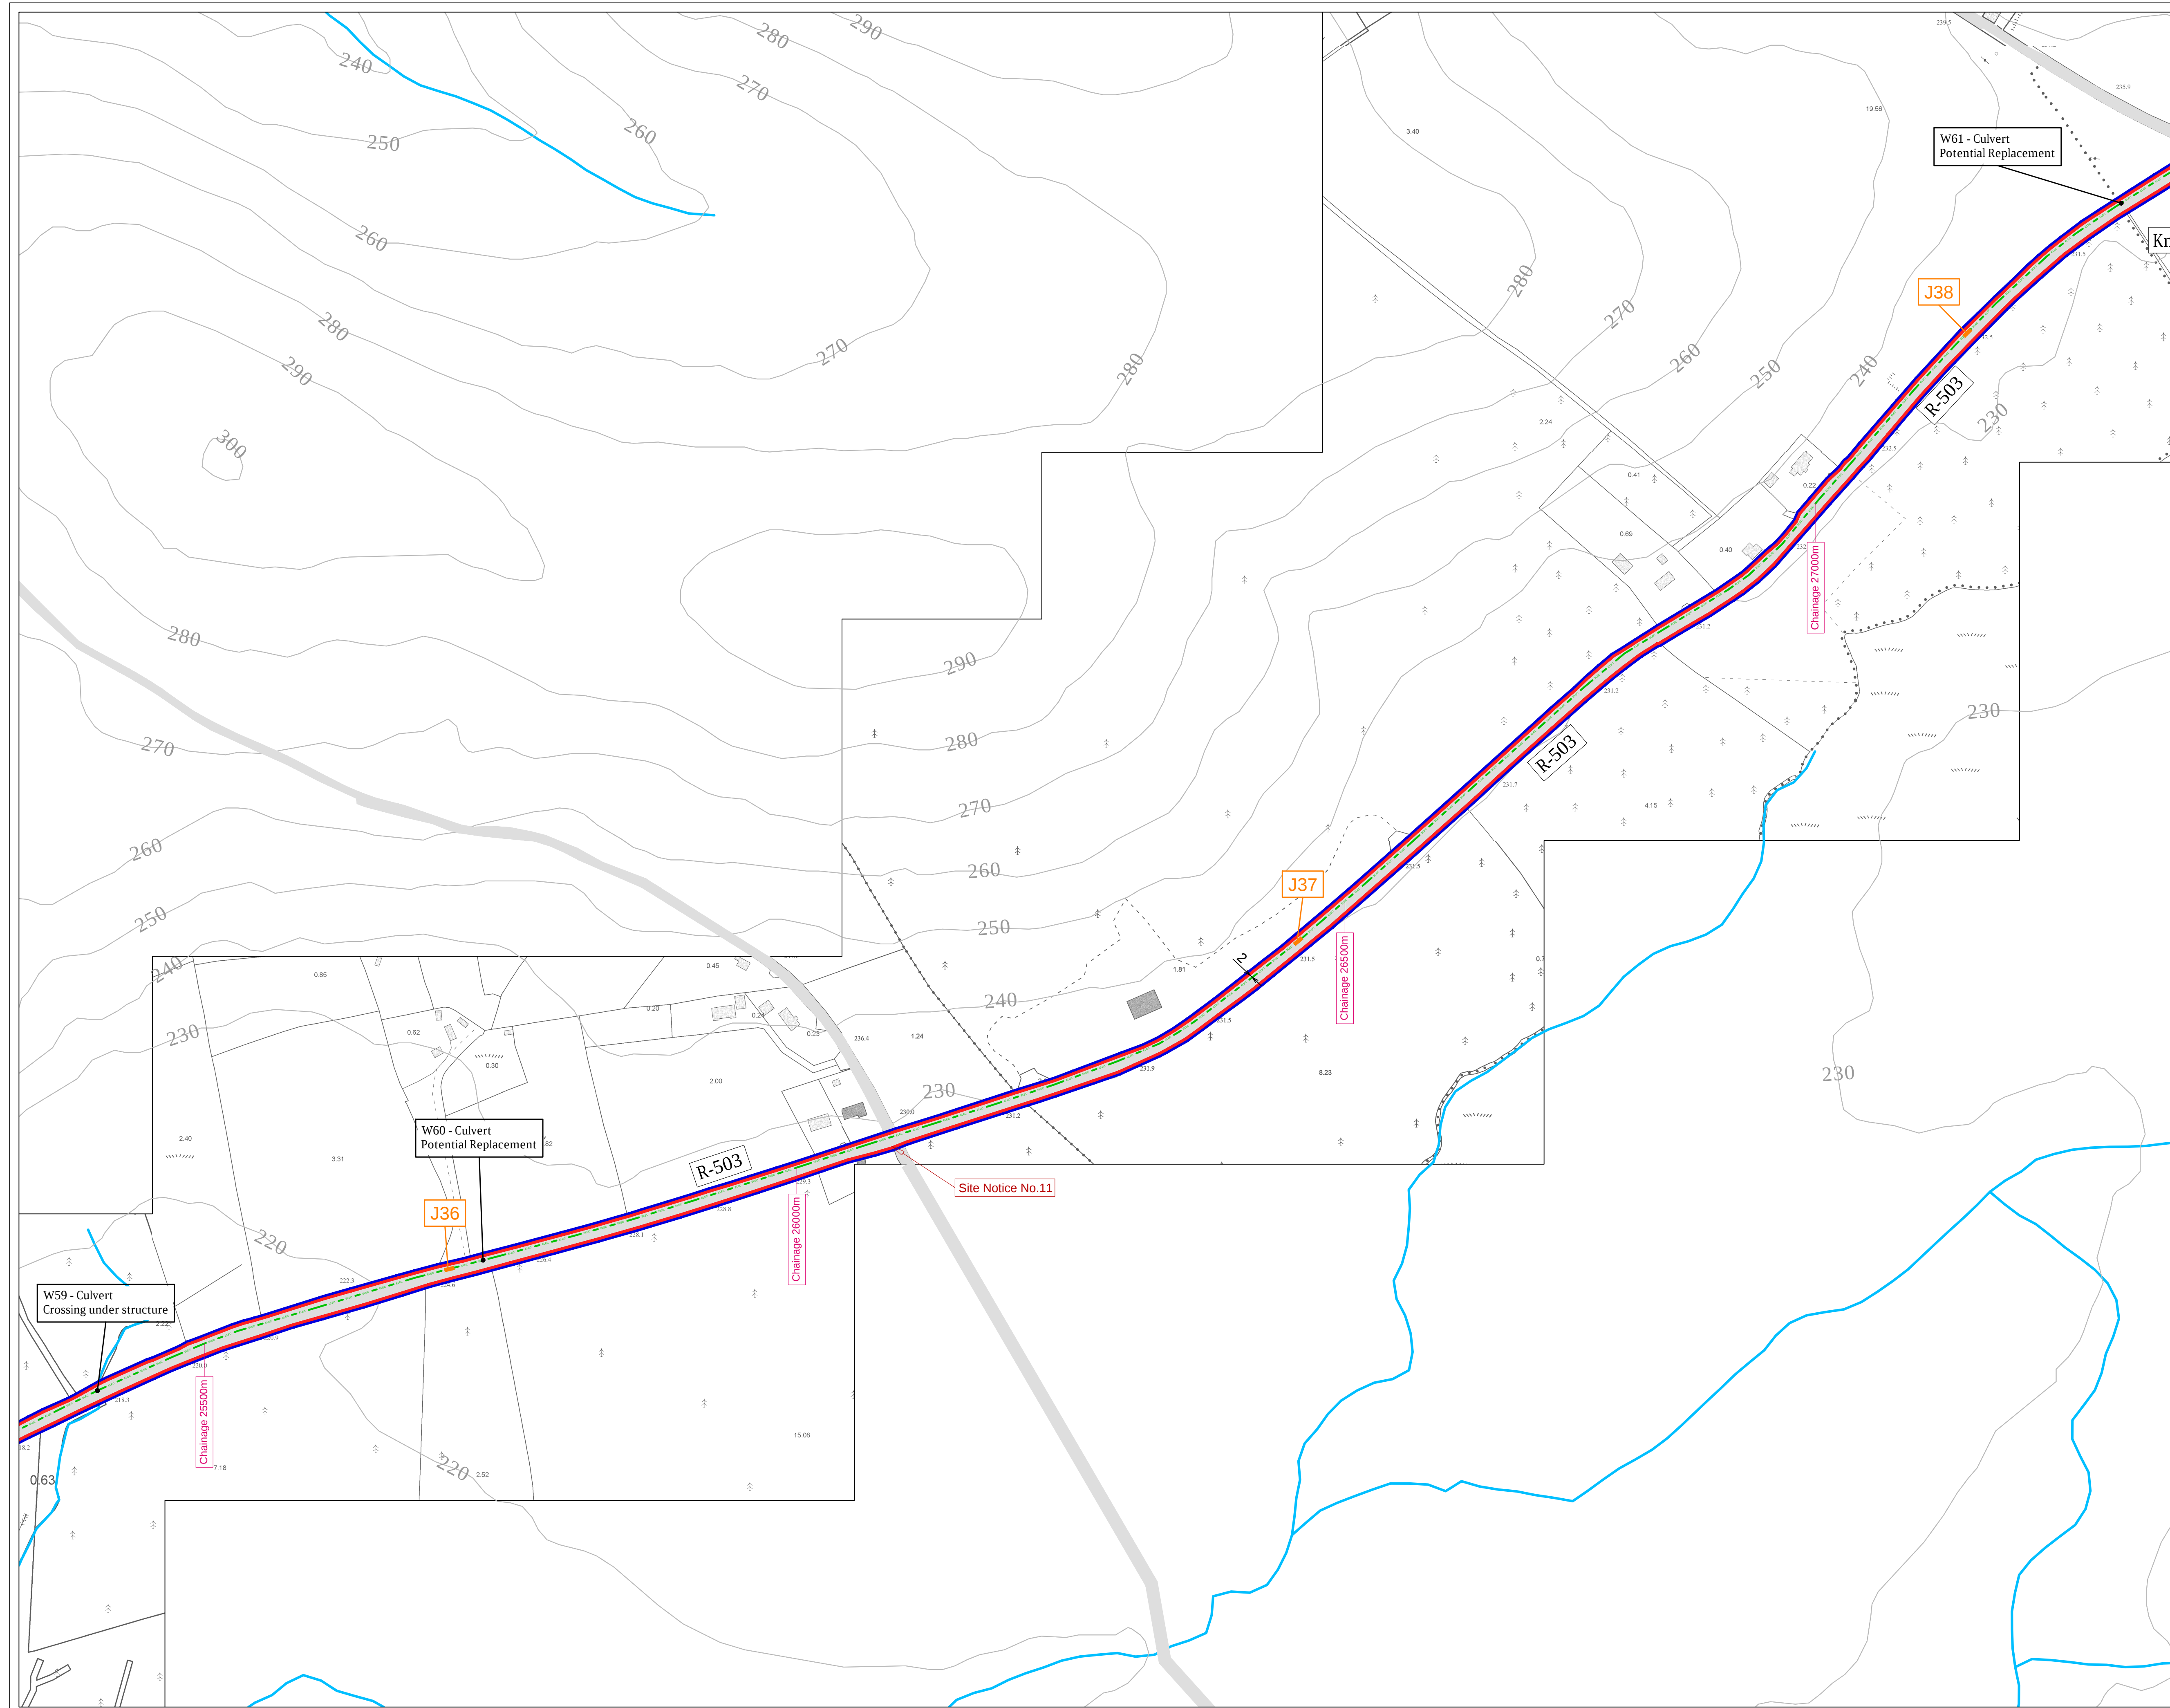

LEGEND

Blue Line Boundary

Red Line Boundary

Height contours showing elevations in meters above sea level

17

Distance to Boundaries in meters

PROPOSED

ELEC

Mountphilips to Upperchurch 110kV Underground Cable

W2

Watercourse Crossings

J01

Joint Bay Location (See Drawing No. 05652-531)

Site Notice No.1

Location of Site Notices

Chainage 500m

Chainage


EXISTING

Watercourse

Public Road

L-2166-0

Public Road Identification Number

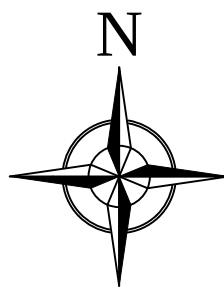

Maps Printed under Ordnance Survey Ireland Licence No. EN 0022619
Copyright Ordnance Survey Ireland Government of Ireland

OSI Sheet(s): 4690-B, 4690, 4631, 4630-D, 4690-B, 4691-A

Project


UWF Grid Connection (2019)

Drawing Title

Site layout Map 15 of 17

Drawing Number: UWF GC 25

Sheet Size: ISO A1 (landscape)		Scale: 1 : 2500
Drawn by: Conor Brett	Checked by: Phil Kenealy	Date produced: 12.12.2019

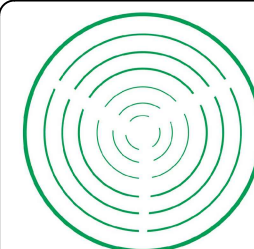

Conor Brett
Ecopower Limited
Zetec House, Purcellstown IDA Business Park
Dublin Road, Kilkenny - R95 WV80

Landline - 056-7750140 (Ext 204)
Mobile - +353 (0)87-6531458

ECOPOWER