
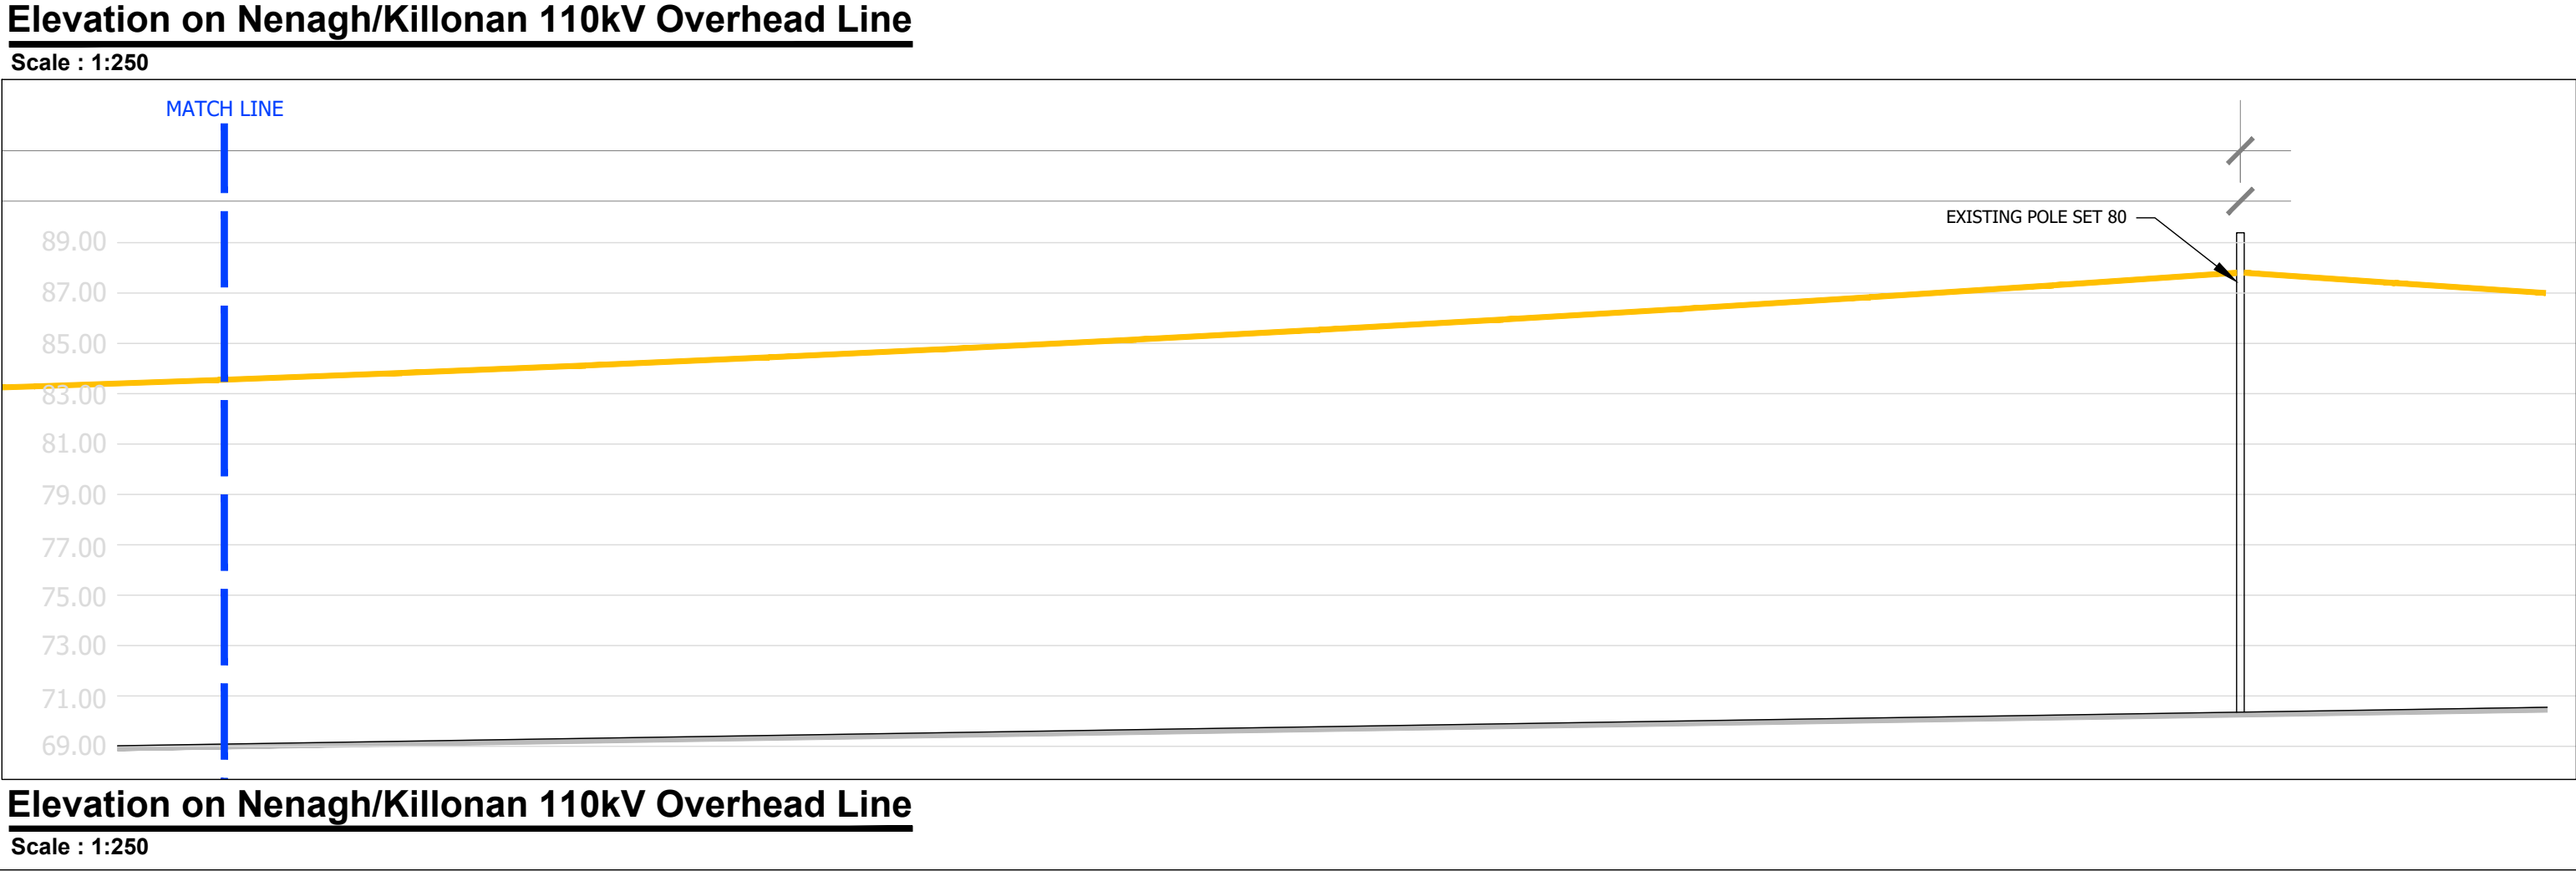


ISO A1 594mm x 841mm

Project Management Initials: Designer: CH Checked: GD Approved: RG

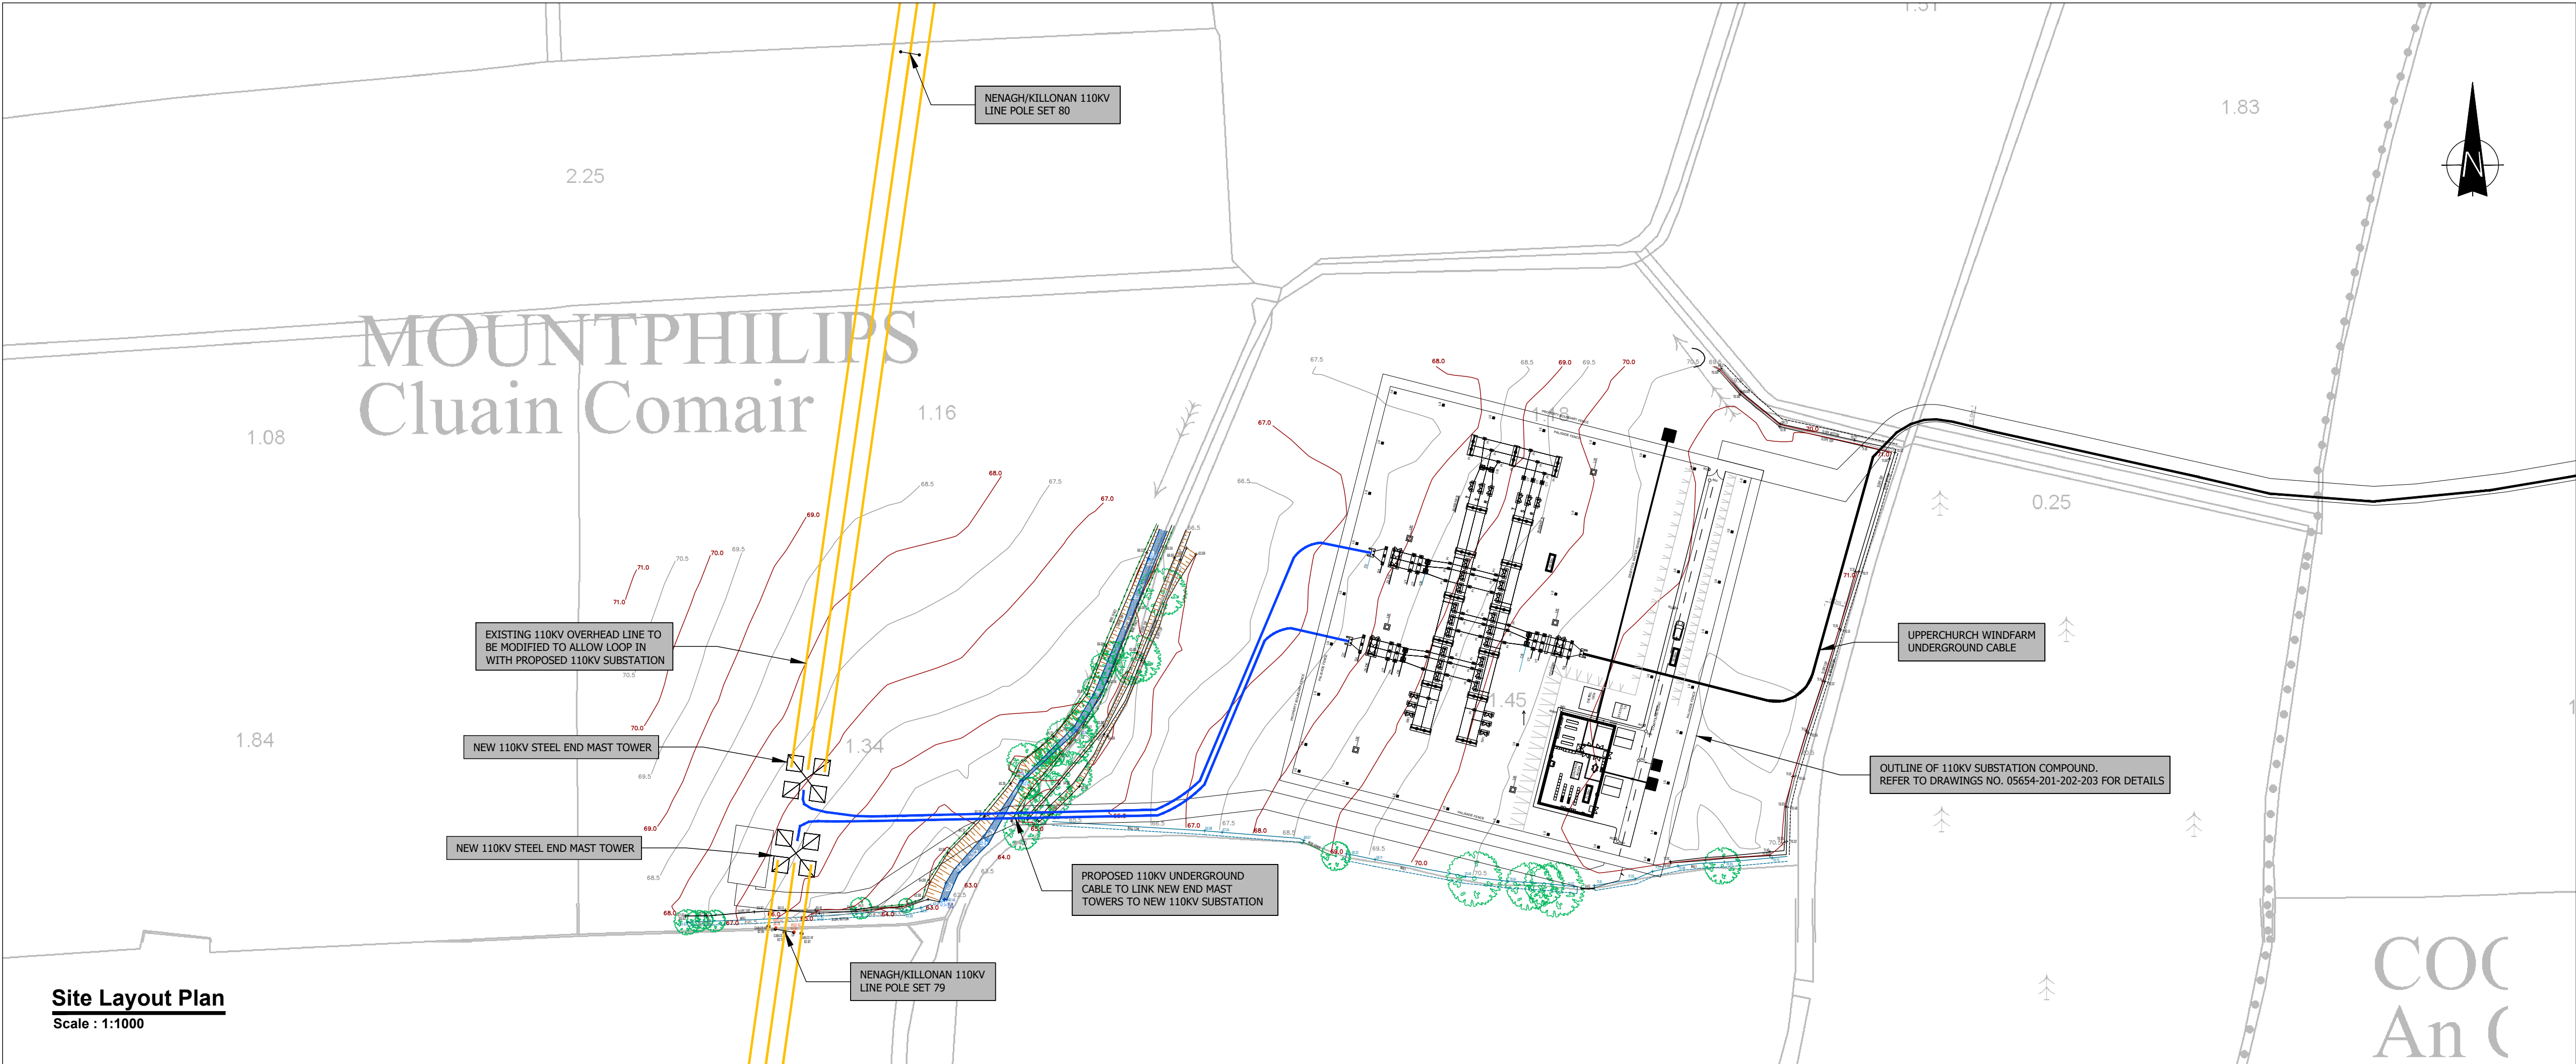

Head Office
Beenreigh,
Abbeydorney,
Tralee, Co. Kerry
Ireland
Tel: 00353 66 7135710

Regional Office
Basepoint Business Centre
Stroudley Road, Basingstoke,
Hampshire,
RG24 8UP, UK
Tel: 00 44 1256406664

PROJECT

**Mountphilips Substation for
Upperchurch Windfarm Grid
Connection**

CLIENT

ECOPOWER



CONSULTANTS

NOTES: -

- Layout and Arrangements of Substation Building and Electrical Equipment is shown indicatively and for illustration purposes only.
- Dimensions shown are as per current Eirgrid Specifications at the time of submission. Dimensions may vary at time of construction to reflect any revisions to Eirgrid Specifications. Dimensions shown are in millimeters
- Final Specifications of Buildings and Electrical Equipment is to be as per Eirgrid and ESB Specifications.
- The Elevation of the Compound will be depicted by localized Topography such that Cut/Fill Earthworks associated with the construction of the Compound are balanced.

LEGEND: -

Existing 110kV Overhead Line shown thus 
Proposed 110kV Underground Cable shown thus 

ISSUE/REVISION

Issue/Revision	Date	Description
01	19.08.19	Issued for Information
00	29.07.19	Issued for Information
I/R	DATE	DESCRIPTION

PROJECT NUMBER

05-654

SHEET TITLE

Site Layout Plan & Overhead Line
Elevation

SHEET NUMBER

05654-200