
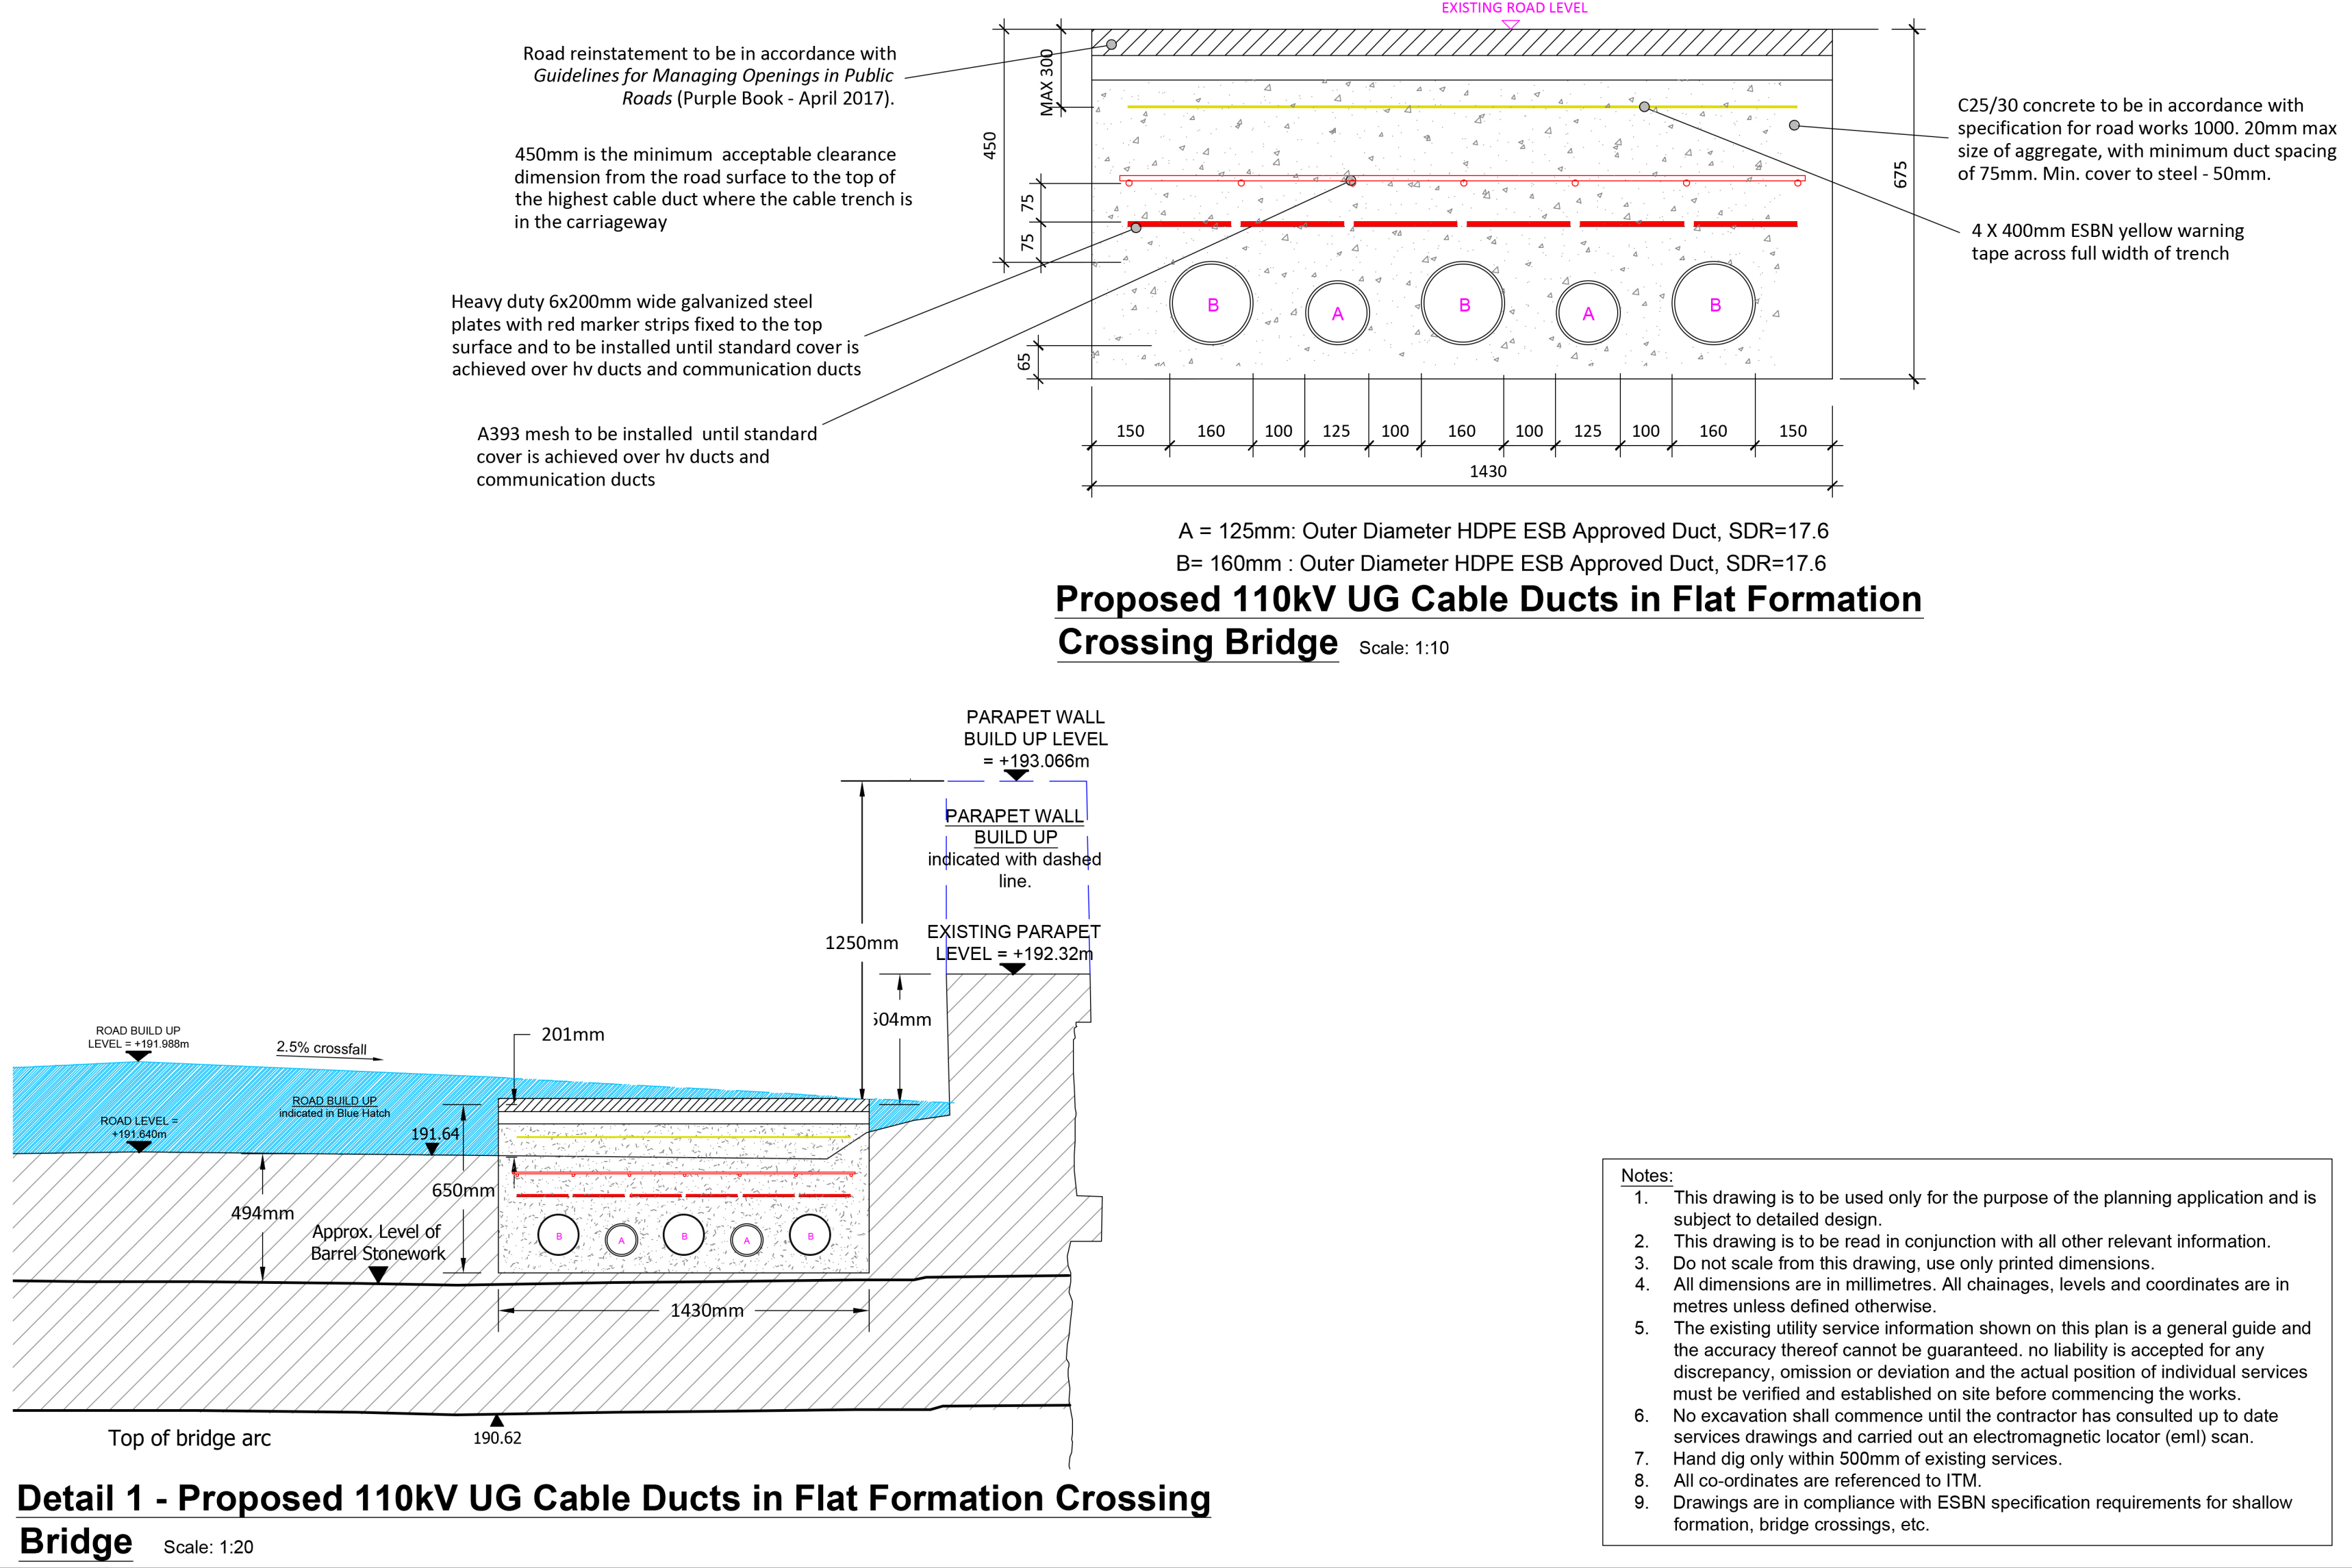
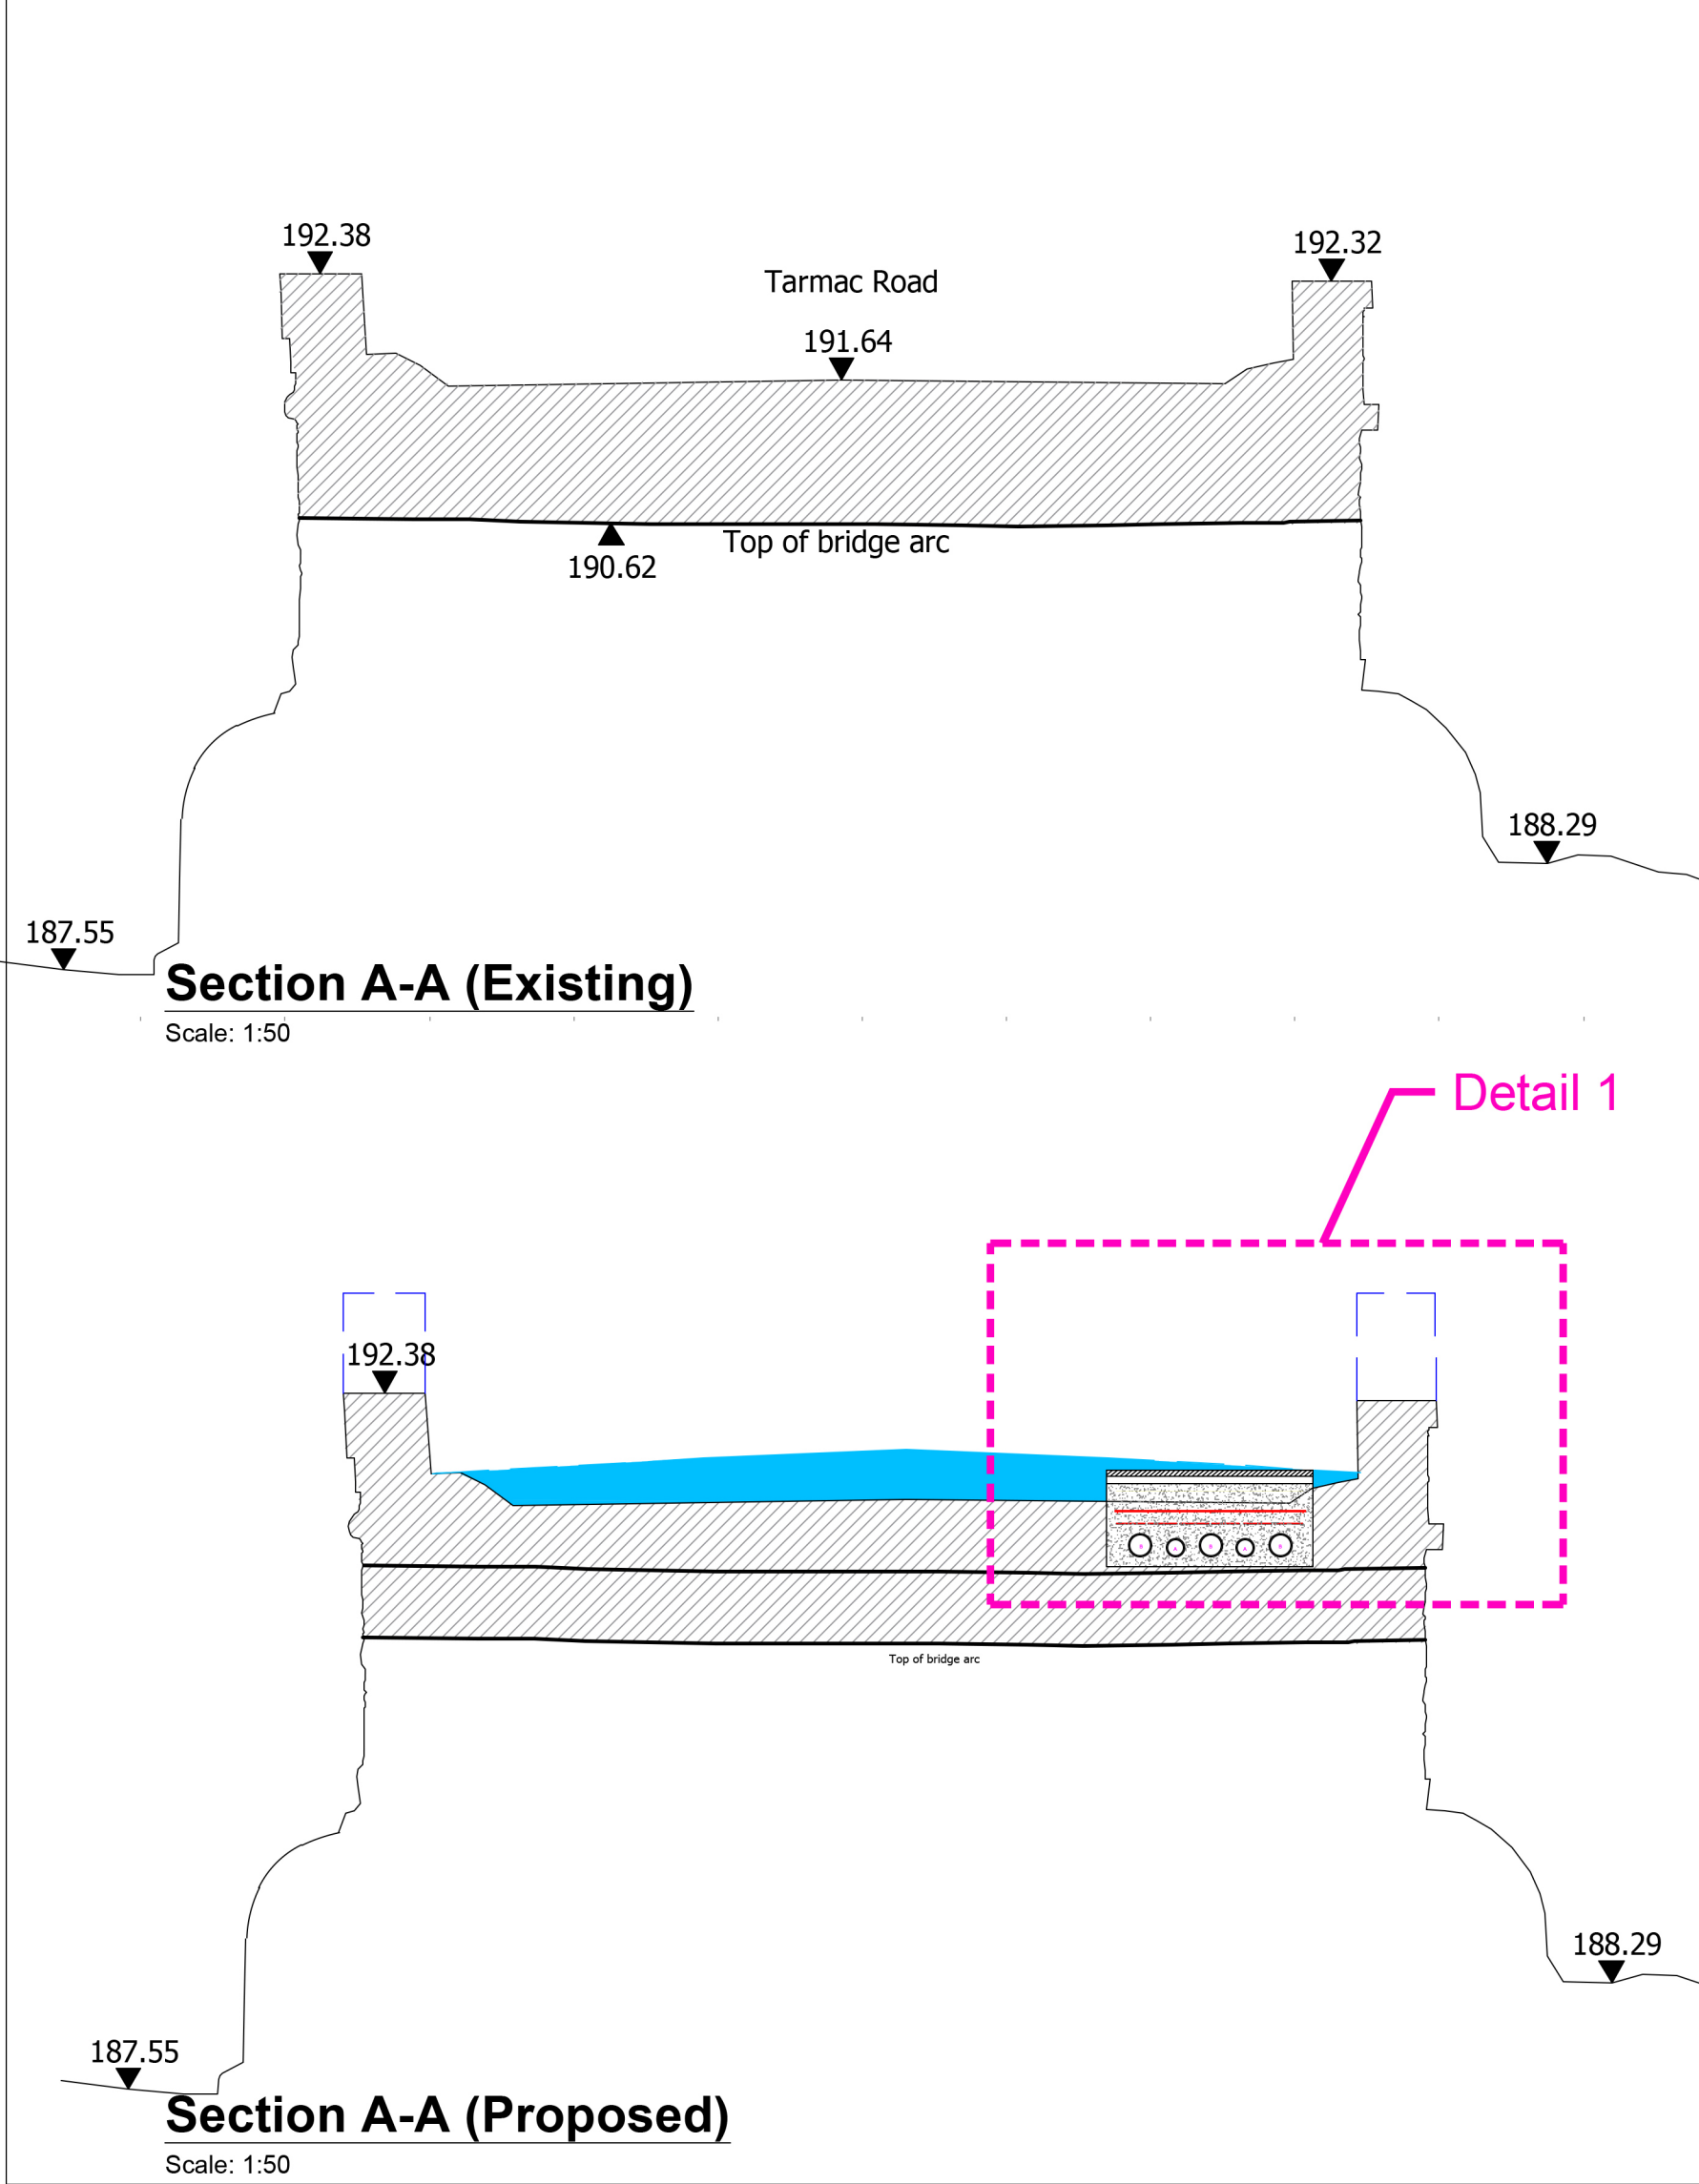


ISO A1 594mm x 841mm

Project Management Initials: Designer: GD Checked: SK Approved: RG

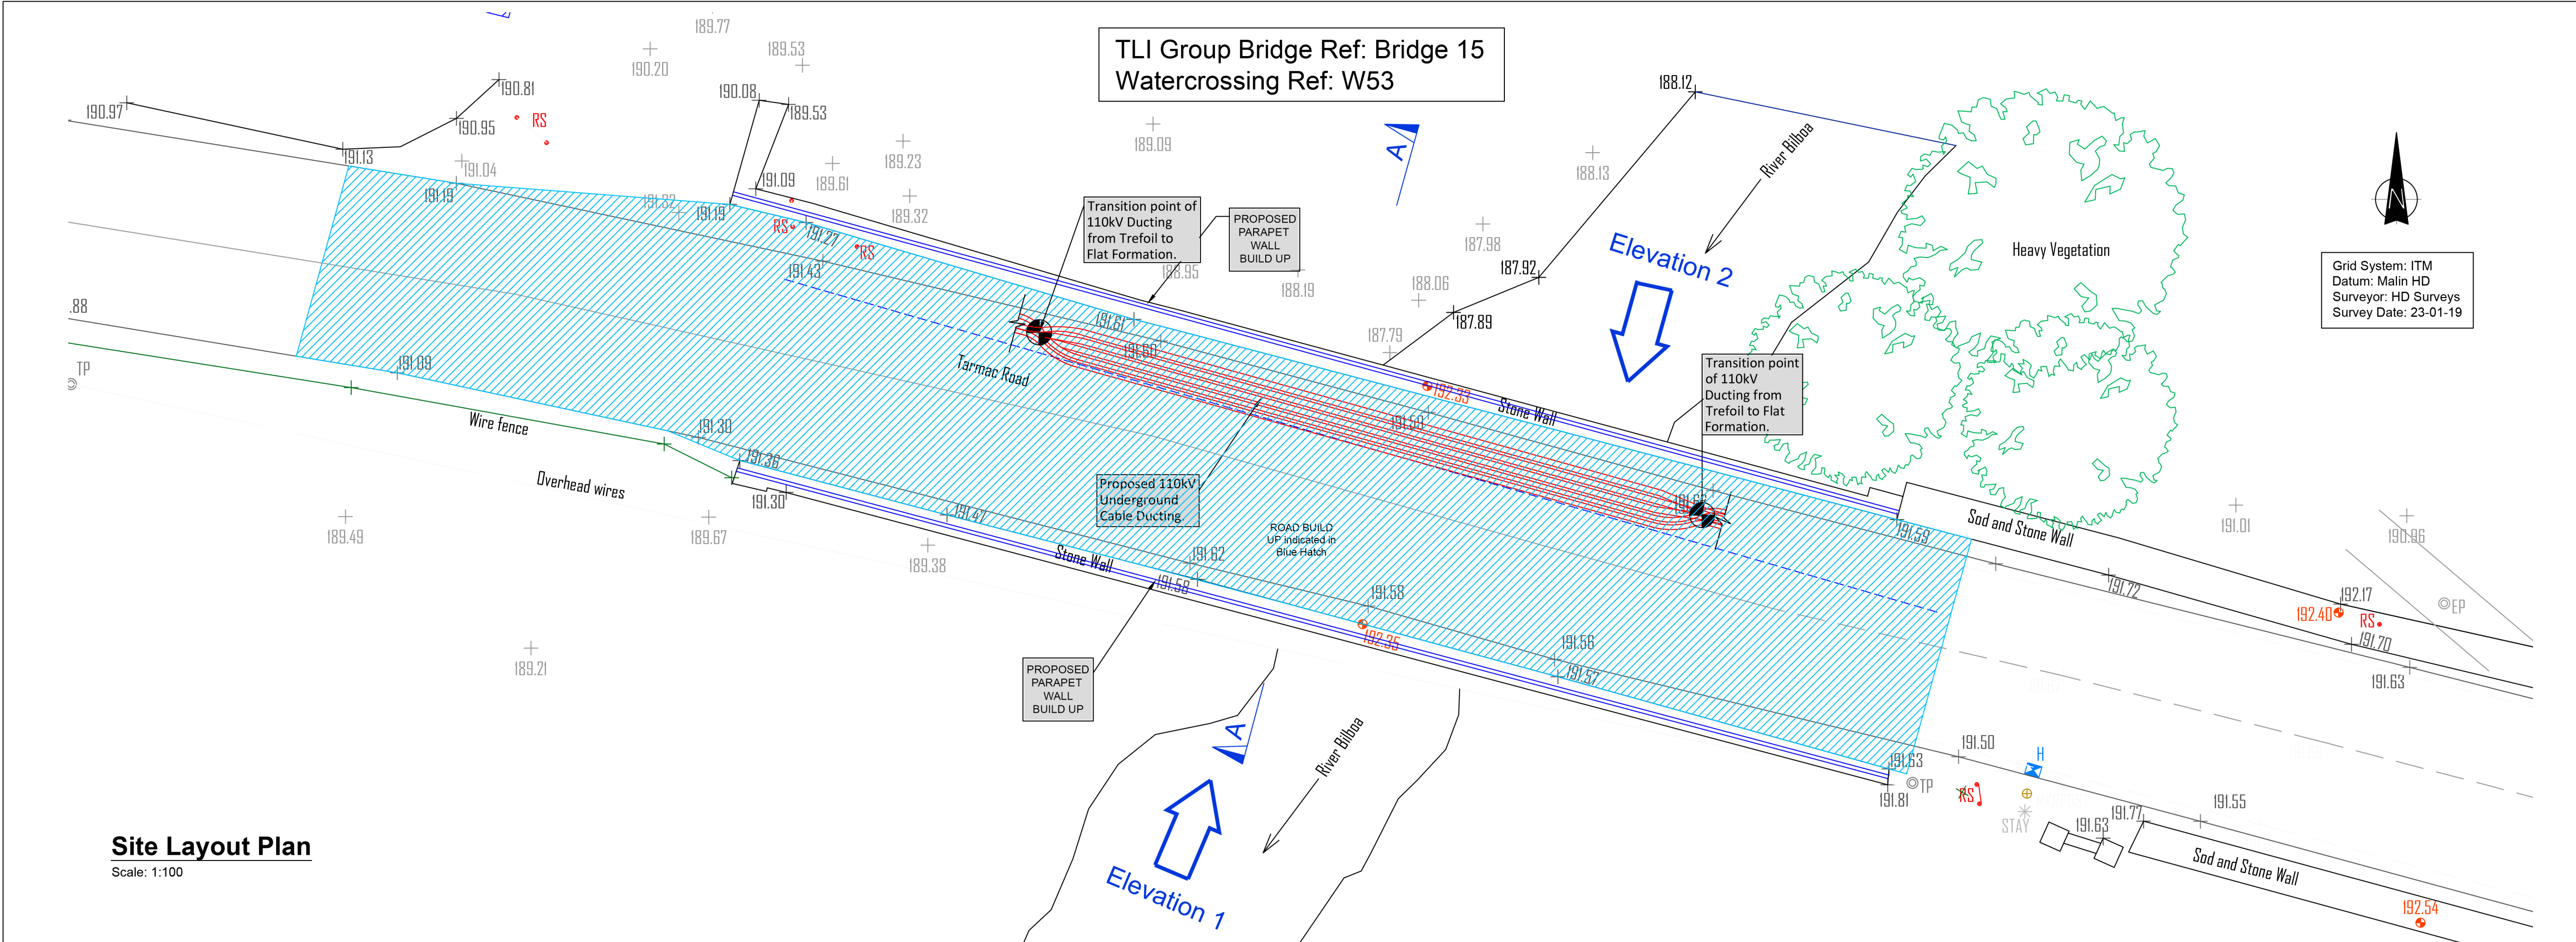

Head Office
Beenleigh,
Abbeydorney,
Tralee, Co. Kerry
Ireland
Tel: 00353 66 7135710

Regional Office
Basepoint Business Centre
Stroudley Road, Basingstoke,
Hampshire,
RG24 8UP, UK
Tel: 00 44 1256406664

PROJECT

110kV Underground Cabling
for Upperchurch Wind Farm
Grid Connection

CLIENT

TOTAL WINDFARM SOLUTIONS

CONSULTANTS

NOTES: -

LEGEND: -

ISSUE/REVISION		
03	12.07.19	Issued for Planning
02	11.07.19	Issued for Planning
01	25.06.19	Issued for Planning
00	12.03.19	Issued for Information
I/R	DATE	DESCRIPTION

PROJECT NUMBER

05-652

SHEET TITLE

Bridge 15 (W53)
Crossing Details: Site Layout Plan
& Duct Details - Sheet 1 of 2 - Option 1

SHEET NUMBER

05652-536