
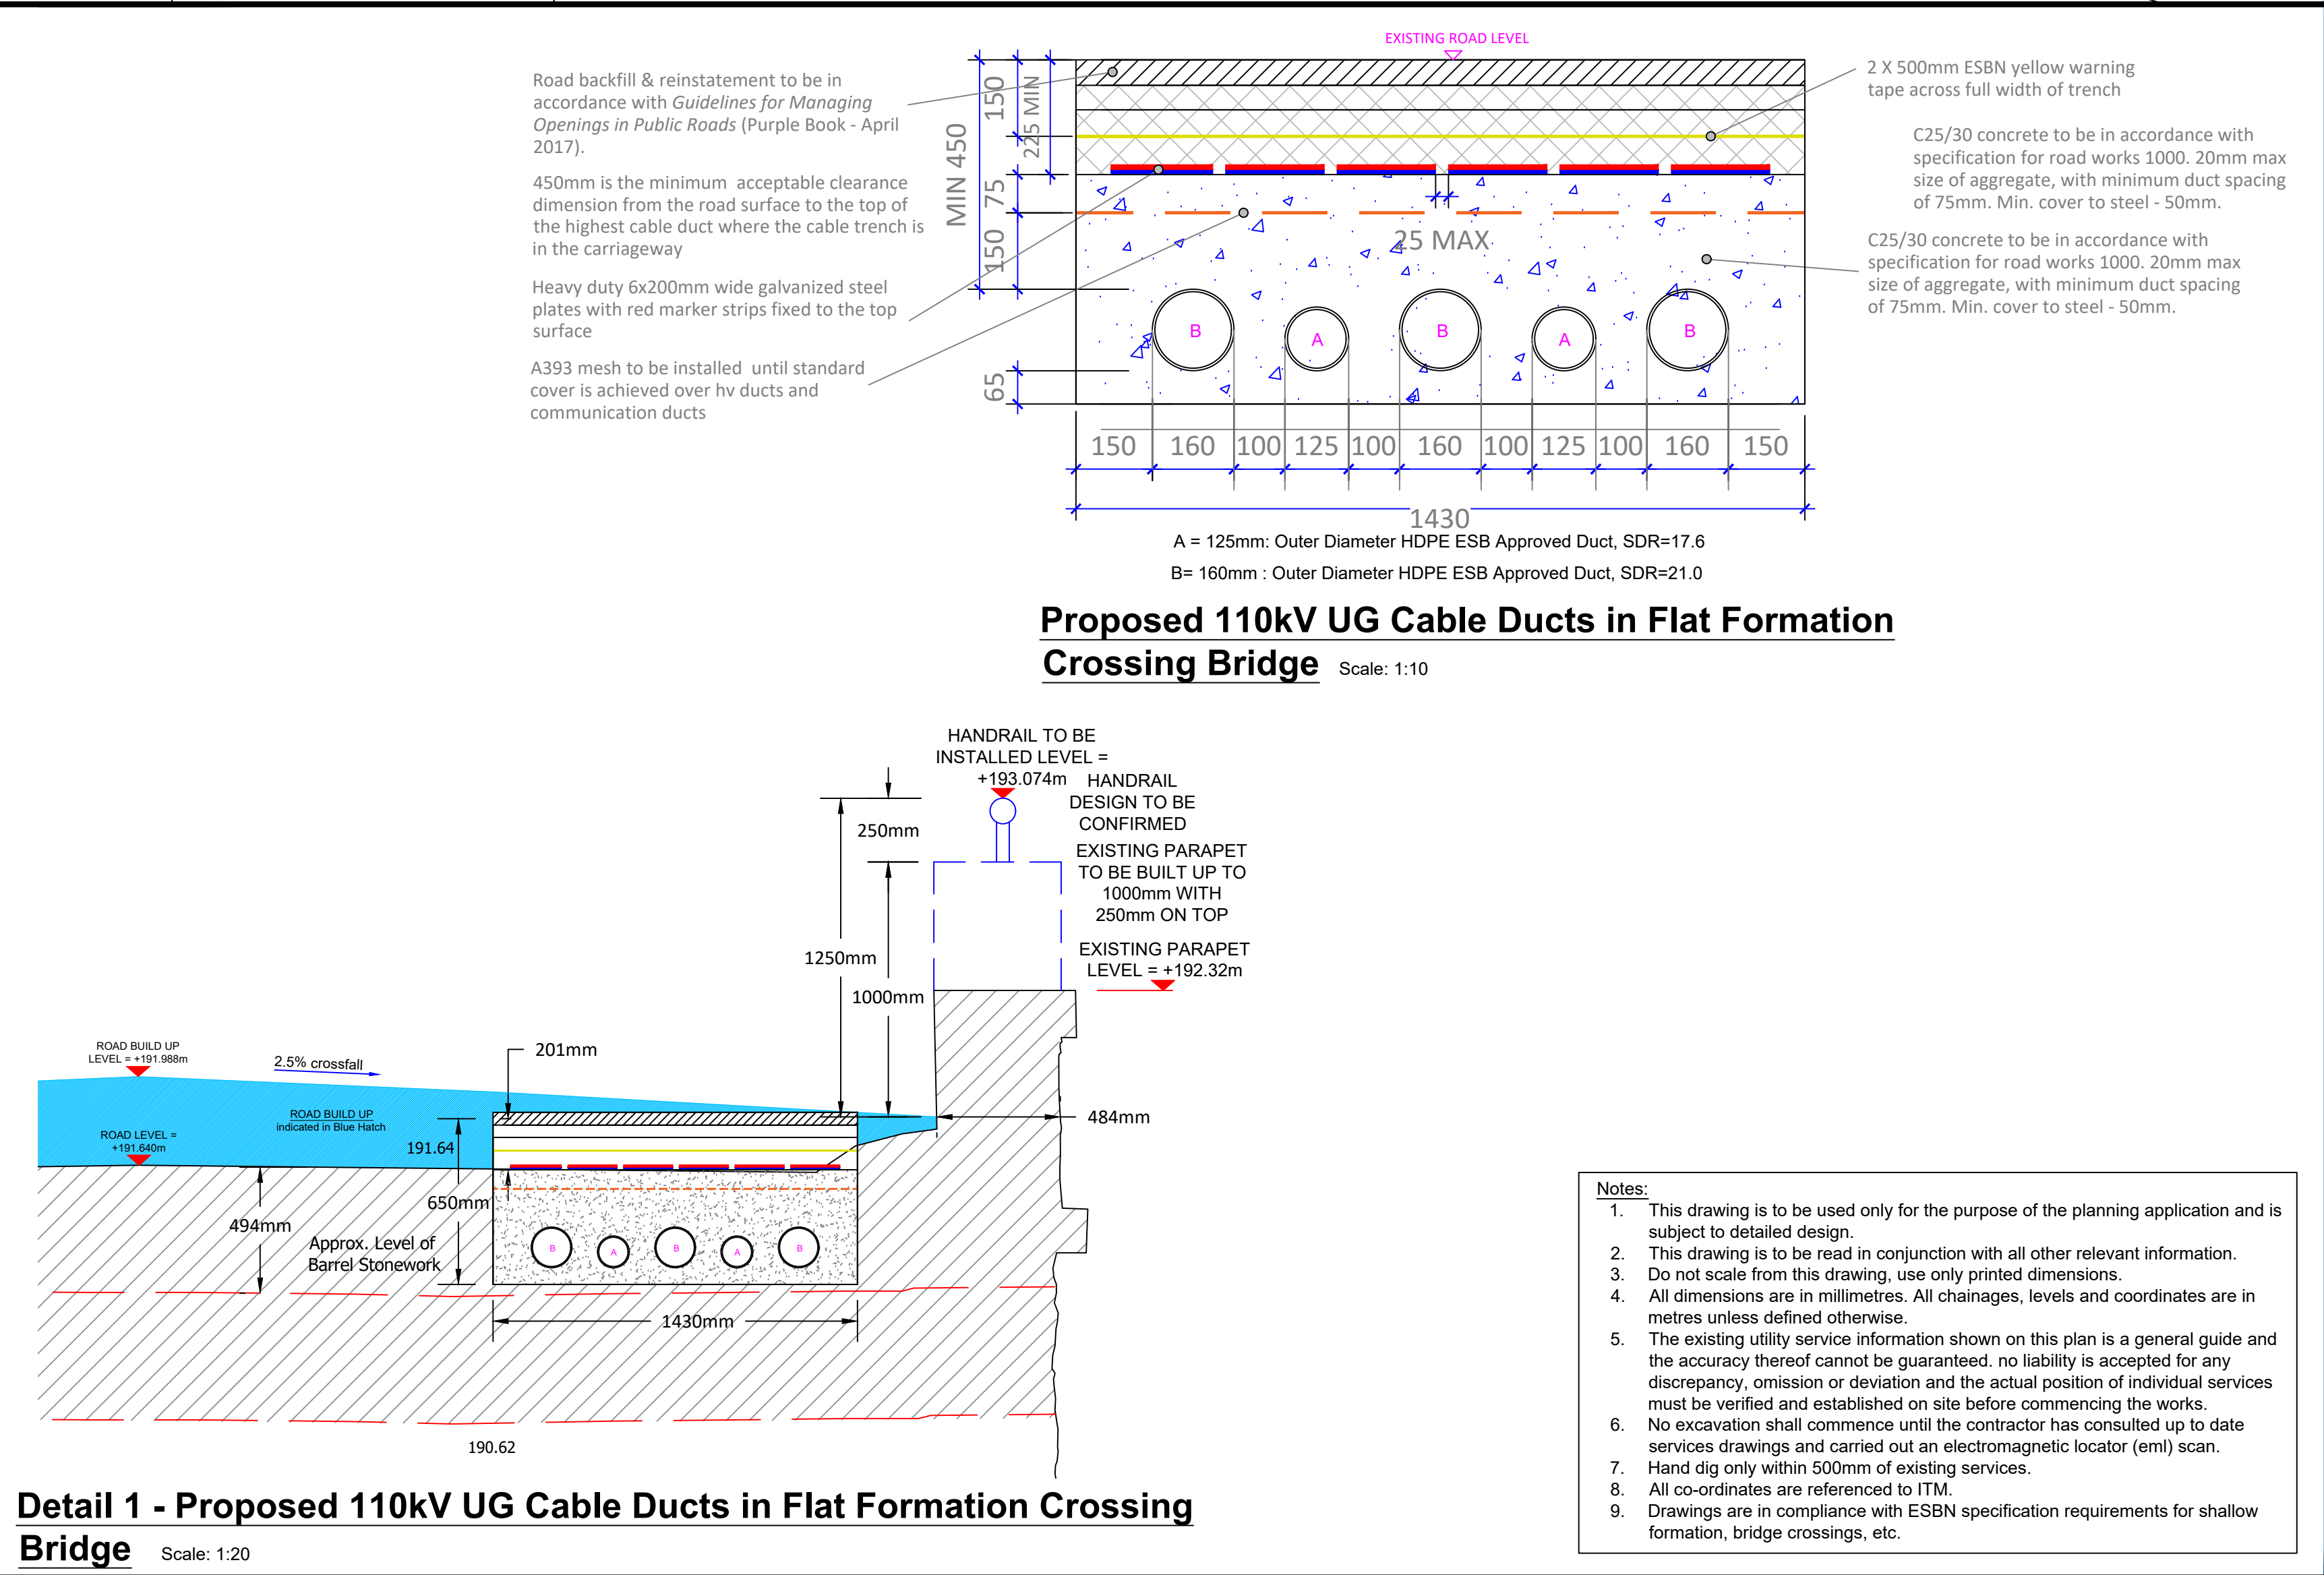
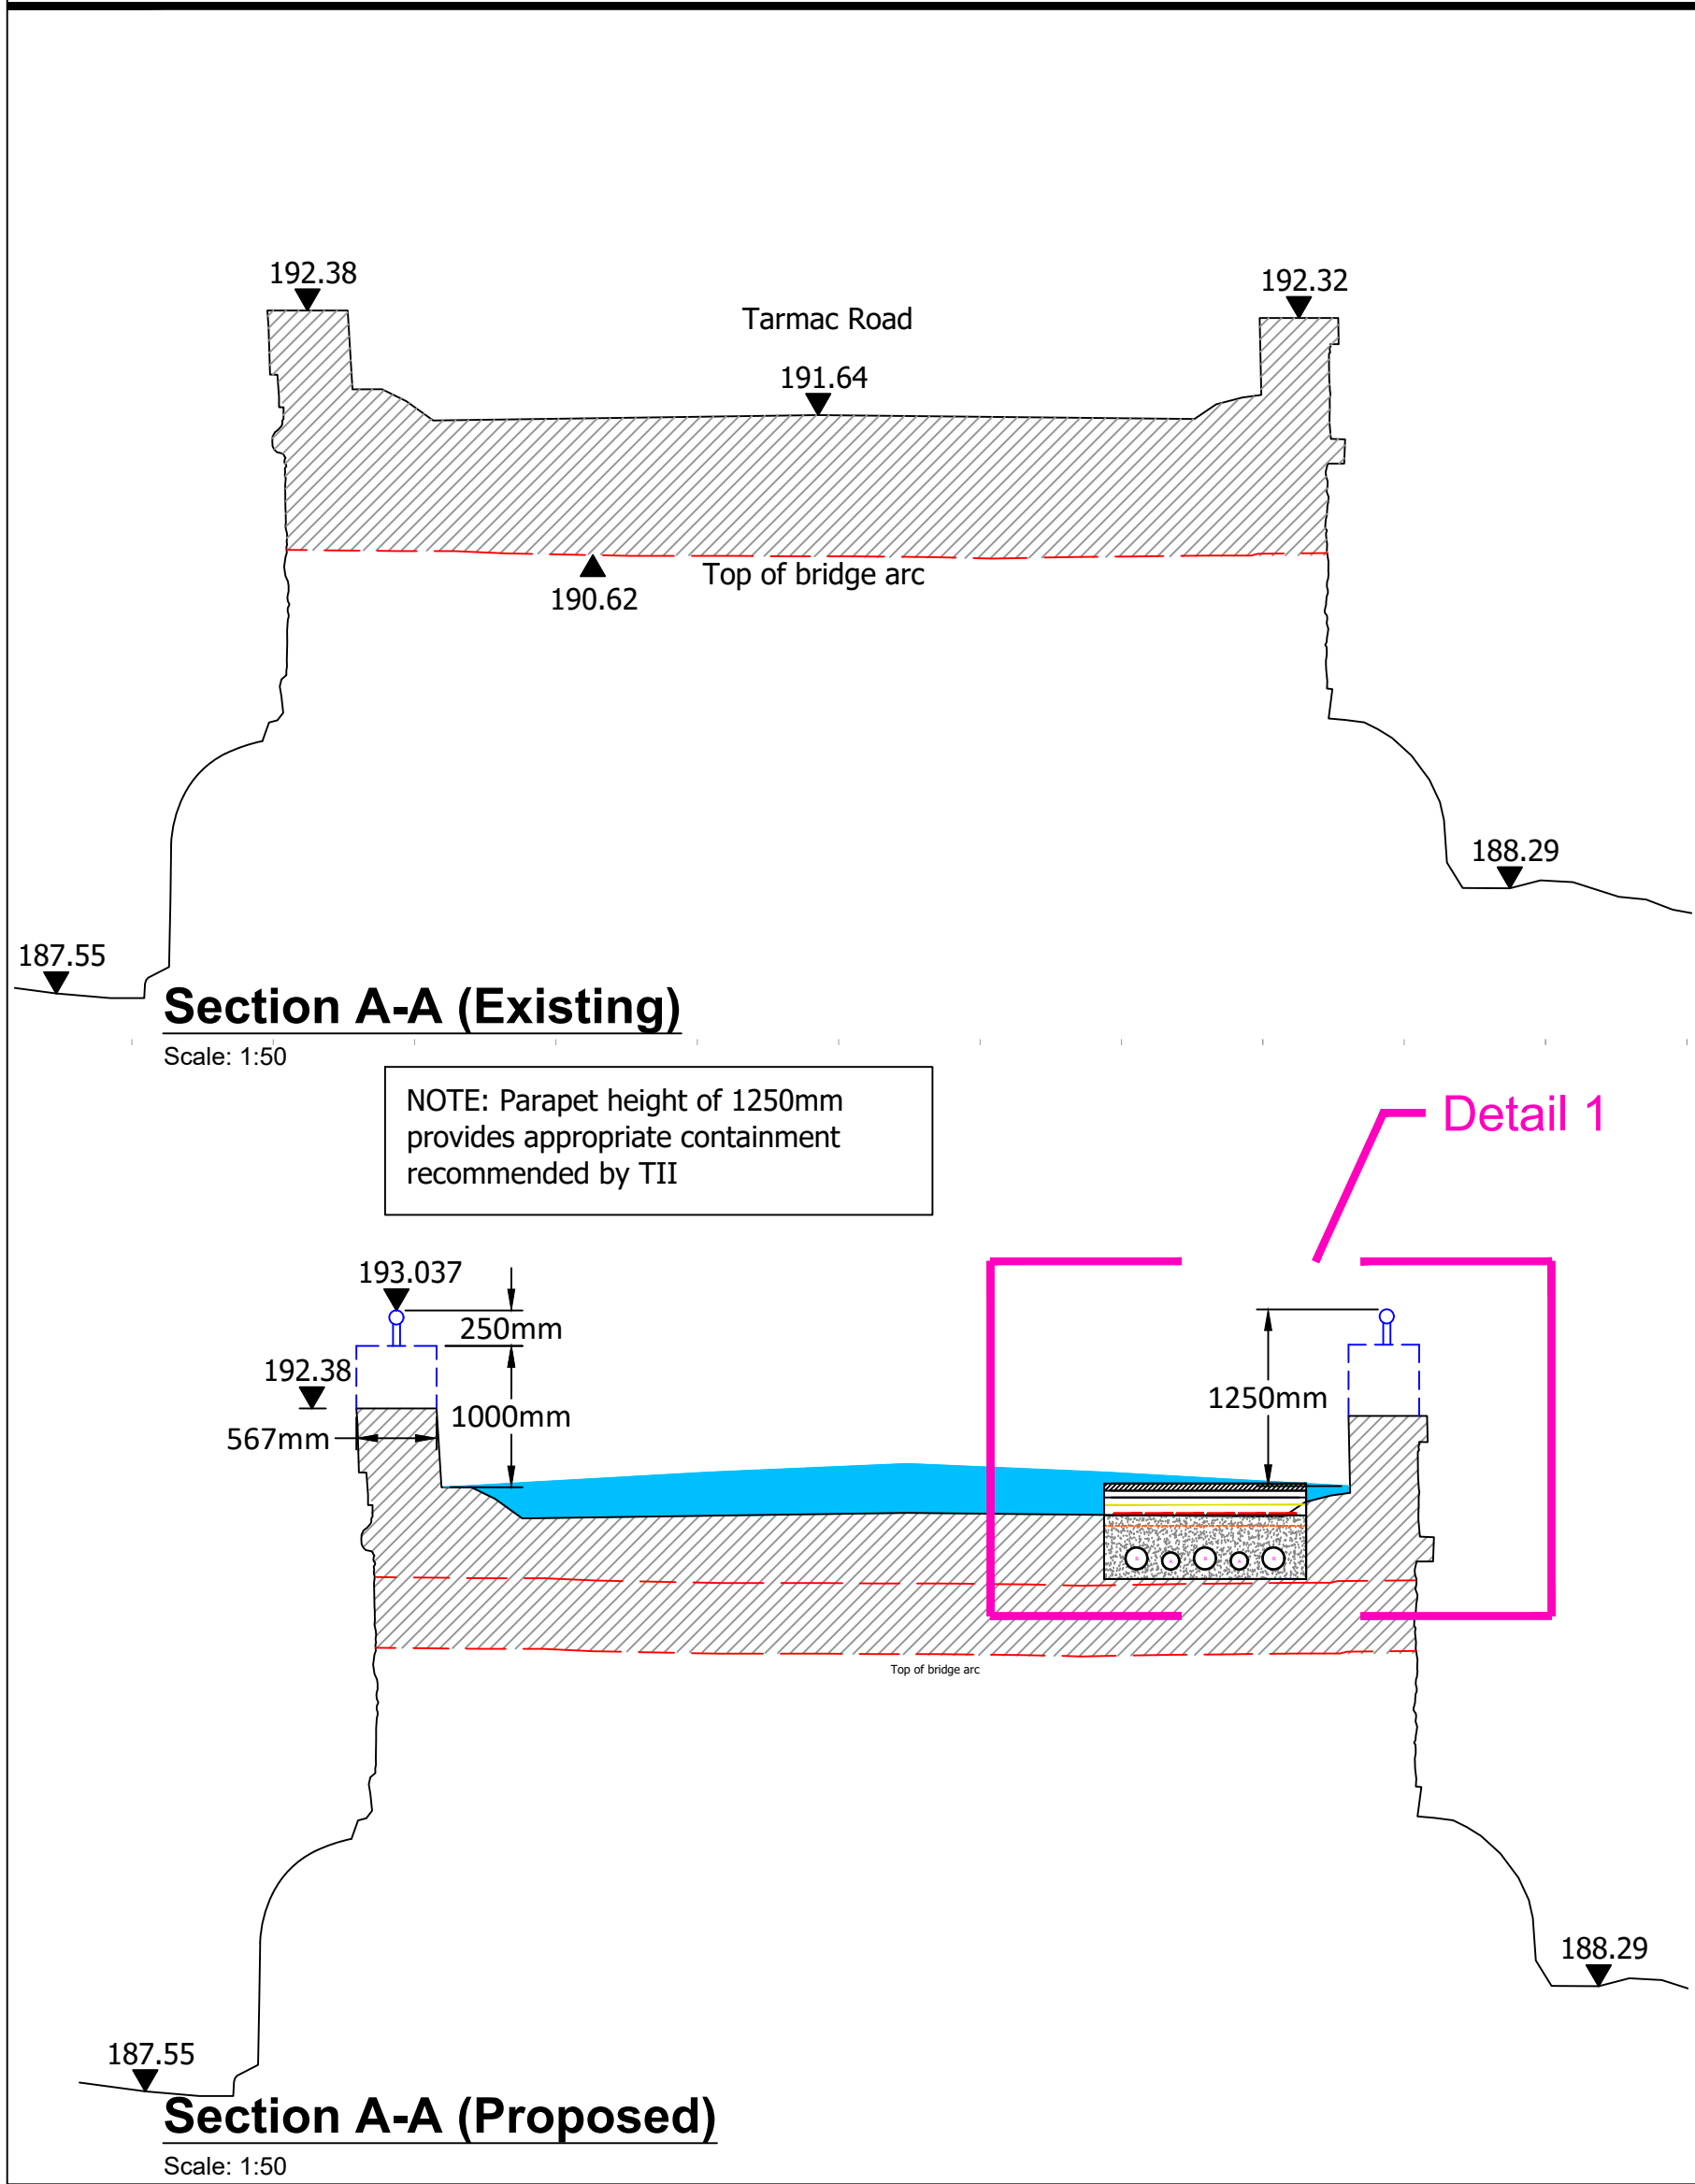


ISO A1 594mm x 841mm

Project Management Initials: Designer: GD Checked: SK Approved: RG

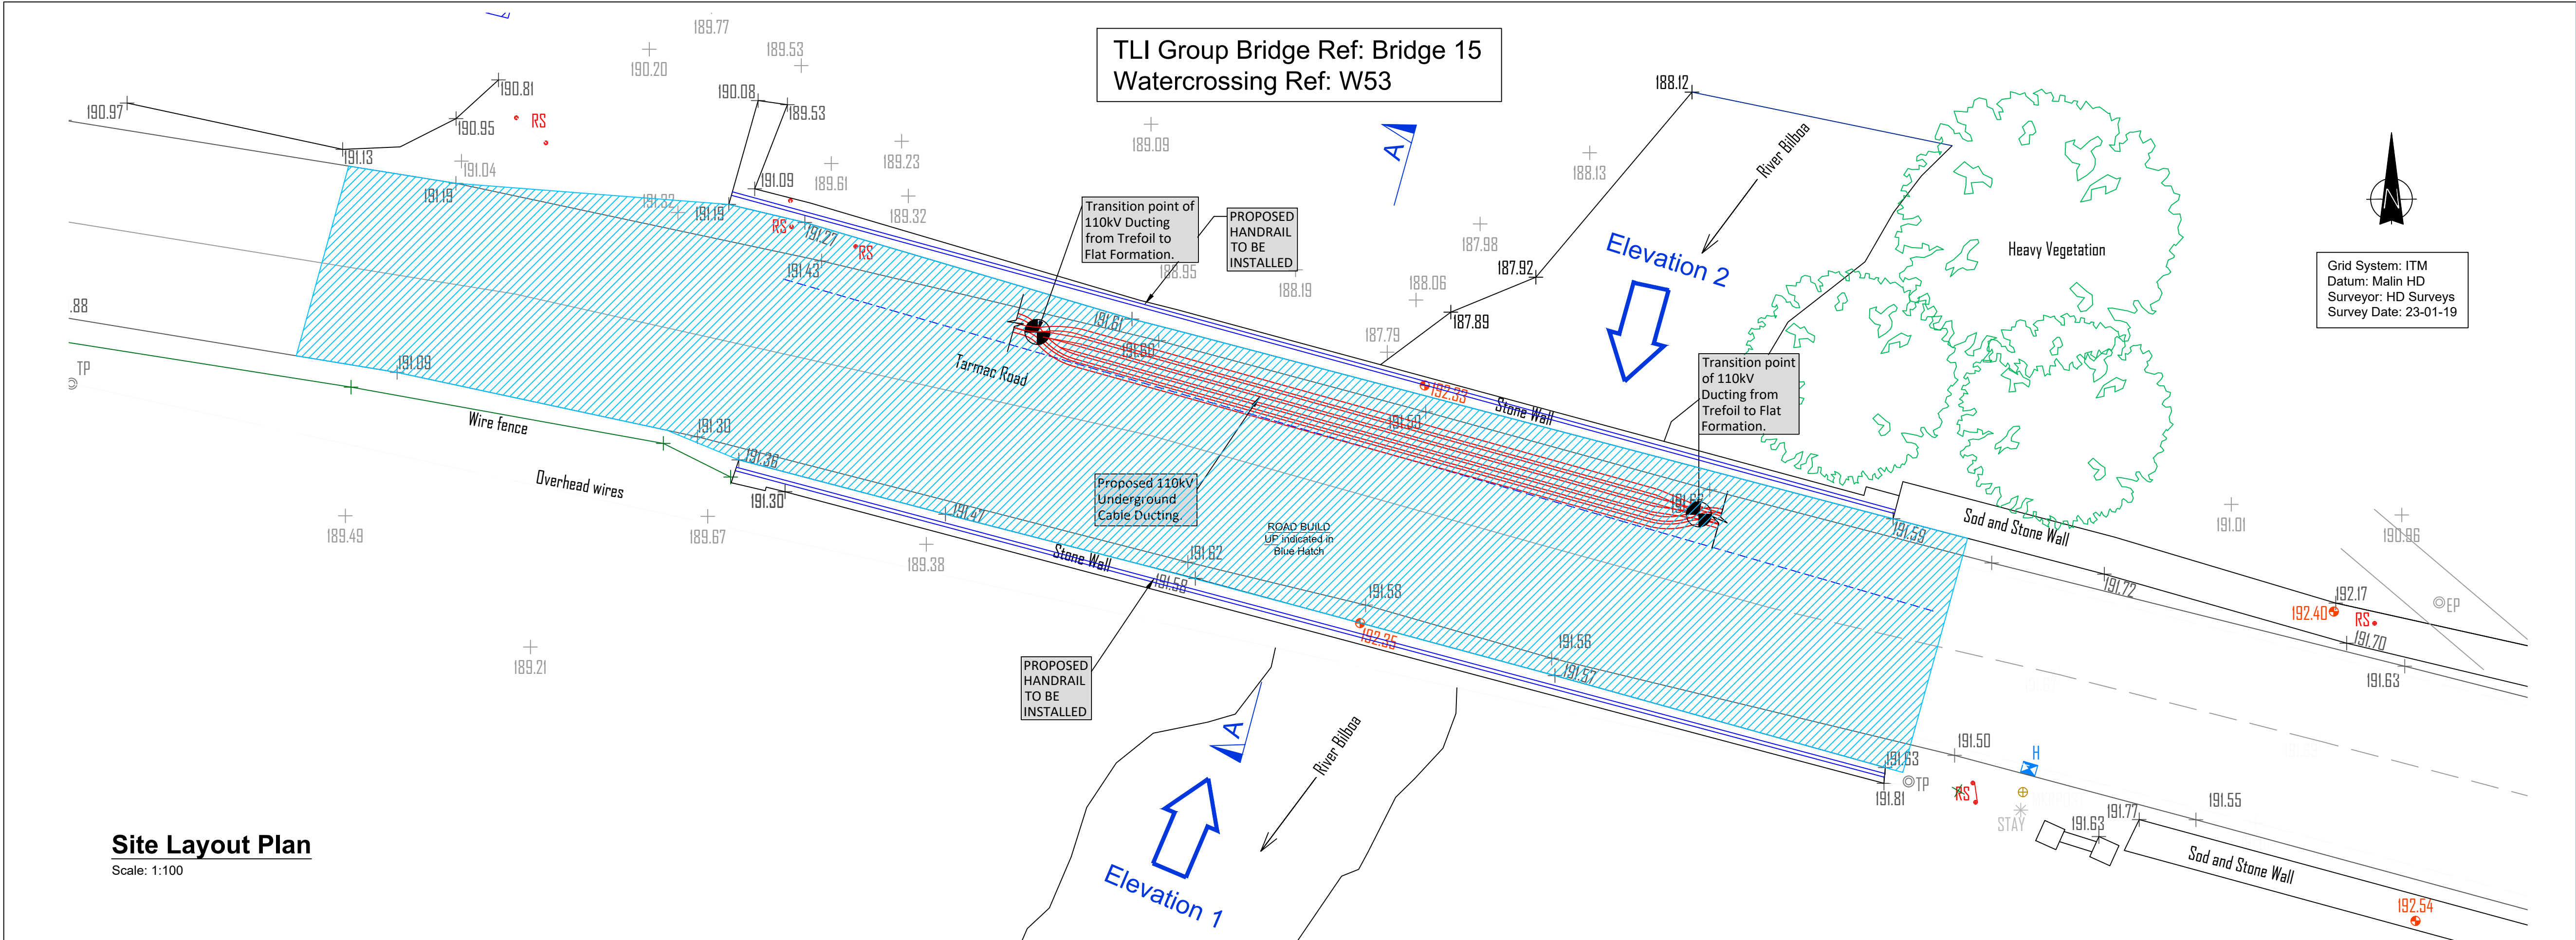

Head Office
Beenleigh,
Abbeydorney,
Tralee, Co. Kerry
Ireland
Tel: 00353 66 7135710

Regional Office
Basepoint Business Centre
Stroudley Road, Basingstoke,
Hampshire,
RG24 8UP, UK
Tel: 00 44 1256406664

PROJECT

110kV Underground Cabling
for Upperchurch Wind Farm
Grid Connection

CLIENT

TOTAL WINDFARM SOLUTIONS

CONSULTANTS

NOTES: -

LEGEND: -

Proposed 110kV Underground Cable

Proposed Road Build-Up

Proposed Handrail

ISSUE/REVISION

05	16.09.19	Issued for Planning
04	17.07.19	Issued for Planning
03	12.07.19	Issued for Planning
02	11.07.19	Issued for Planning
01	25.06.19	Issued for Planning
00	12.03.19	Issued for Information
I/R	DATE	DESCRIPTION

PROJECT NUMBER

05-652

SHEET TITLE

Bridge 15 (W53)
Crossing Details: Site Layout Plan
& Duct Details - Sheet 1 of 2 - Option 2

SHEET NUMBER

05652-538