

**IMPORTANT USER NOTE:**  
THE VIEWER OF THIS MAP SHOULD REFER TO THE DISCLAIMER, GUIDANCE NOTES AND CONDITIONS OF USE THAT ACCOMPANY THIS MAP.

- Legend**
- 10% Fluvial AEP Event
  - 1% Fluvial AEP Event
  - 0.1% Fluvial AEP Event
  - Modelled River Centreline
  - AFA Extents
  - Embankment
  - Wall
  - Defended Area
  - 1% AEP Standard of Protection of Flood Defence (Walls / Embankments)
  - 1% AEP Standard of Protection of Flood Defence (Walls / Embankments)
  - Node Point
  - Node ID

Appendix 8.2 B  
**FINAL**


REV: 01	NOTE: Removal of Embankments (Pg 5)	DATE: 03/11/17
---------	-------------------------------------	----------------



The Office of Public Works  
Jonathan Swift Street  
Trim  
Co Meath

Elmwood House  
74 Boucher Road  
Belfast  
BT12 6RZ  
Eireland@rpsgroup.com

Node Label	Water Level (OD)		Flow (m <sup>3</sup> /s)		Water Level (OD)		Flow (m <sup>3</sup> /s)	
	10% AEP	1% AEP	10% AEP	1% AEP	0.1% AEP	0.1% AEP	10% AEP	1% AEP
1050M00444	31.35	3.25	31.74	6.05	32.21	10.55		
1050M00394	29.28	3.40	29.56	6.31	29.75	10.01		
1050M003761	28.74	N/A	29.35	N/A	29.51	N/A		
1050M00329	25.52	N/A	26.20	N/A	27.40	N/A		
1050M003021	23.38	3.87	23.79	6.11	25.45	9.72		

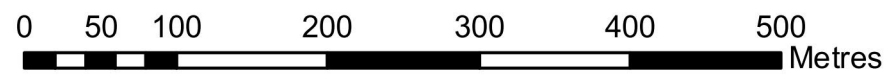

<b>Map:</b>	Deansgrange Stream Fluvial Flood Extents
<b>Map Type:</b>	EXTENT
<b>Source:</b>	FLUVIAL
<b>Map Area:</b>	HPW
<b>Scenario:</b>	CURRENT
<b>Drawn By:</b>	C.C.      Date: 3 November 2017
<b>Checked By:</b>	A.S.      Date: 3 November 2017
<b>Approved By:</b>	G.G.      Date: 3 November 2017
<b>Drawing No.:</b>	E10LOU_EXFCD_F1_08
<b>Map Series:</b>	Page 8 of 9
<b>Drawing Scale:</b>	1:5,000 @A3