

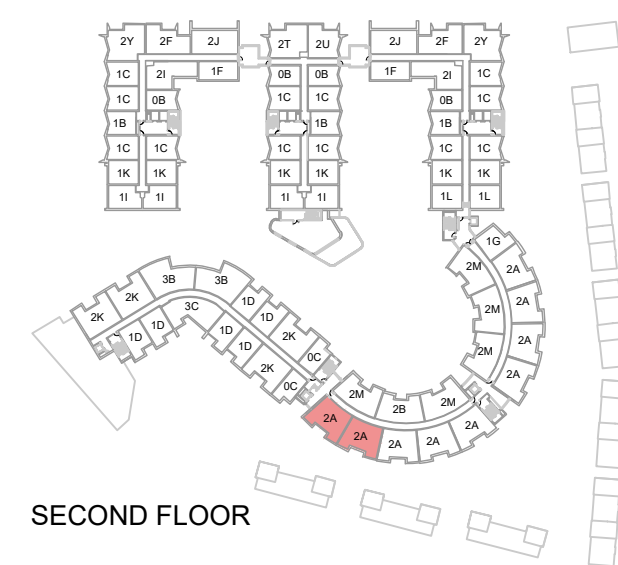
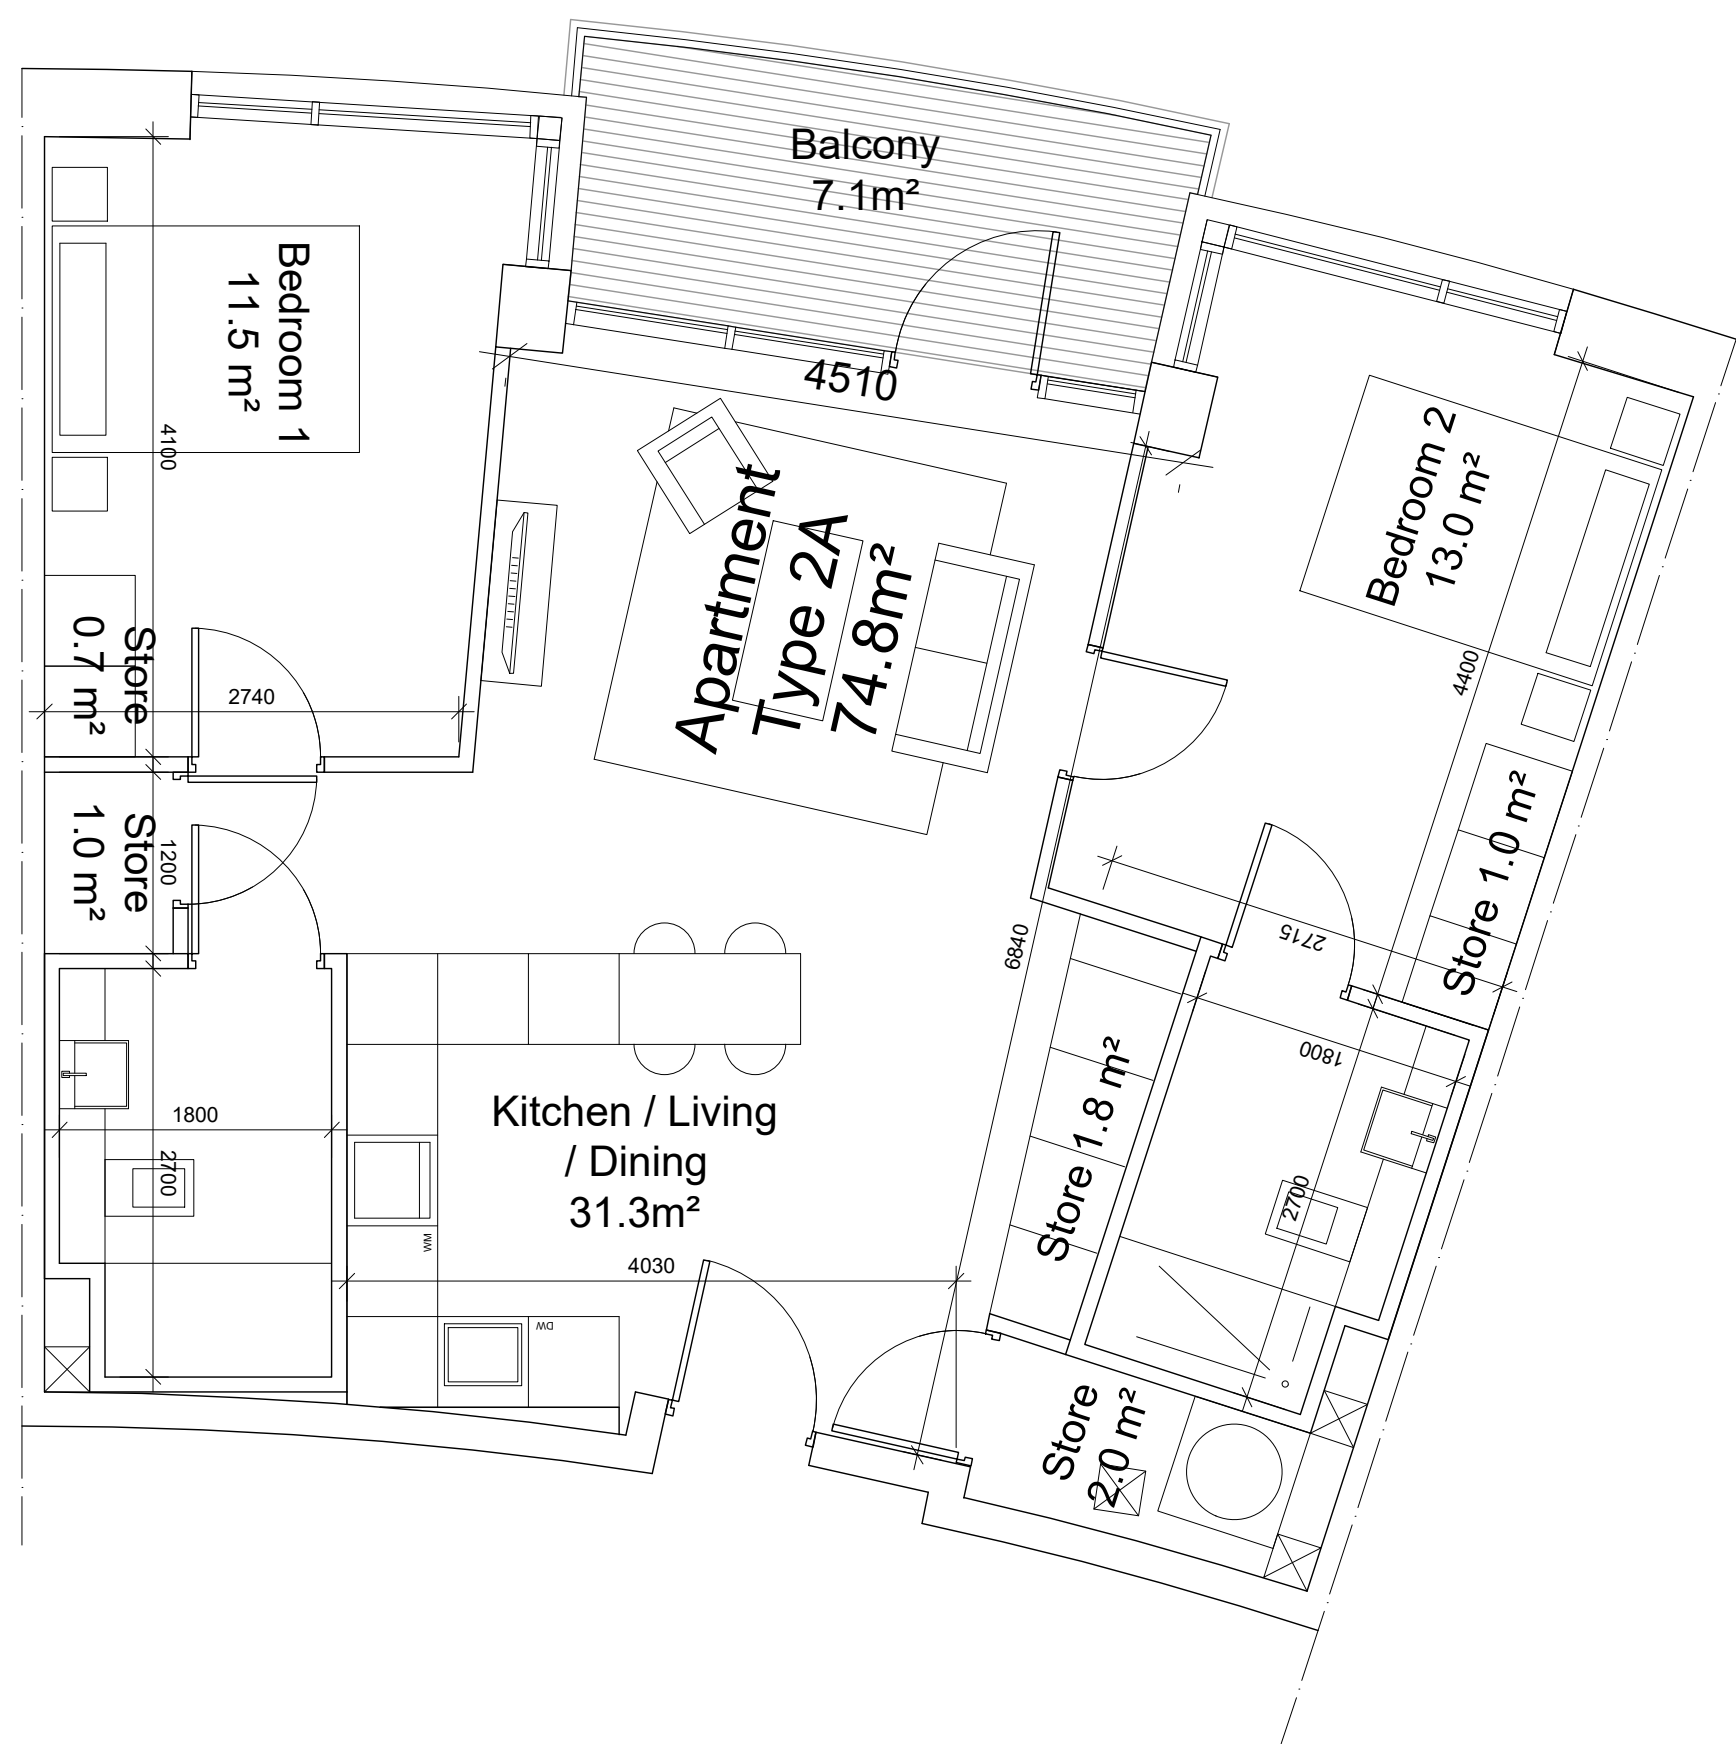


NOTE
ALL DIMENSIONS TO BE CHECKED ON SITE
NO DIMENSIONS TO BE SCALED FROM THIS DRAWING
THIS DRAWING IS TO BE READ IN CONJUNCTION WITH
RELEVANT CONSULTANTS DRAWINGS

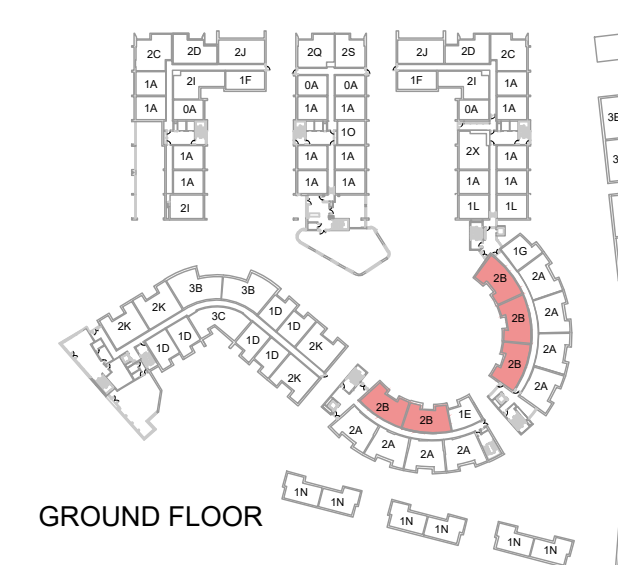



UNIT TYPE - 2A	
NAME	AREA
BEDROOM 1	11.5 SQM
BEDROOM 2	13.0 SQM
AGGREGATE BEDROOM AREA	24.5 SQM
COMBINED KITCHEN / LIVING AREA	31.3 SQM
AGGREGATE STORAGE	6.5 SQM
PRIVATE AMENITY SPACE	7.1 SQM
TOTAL APARTMENT AREA	74.8 SQM

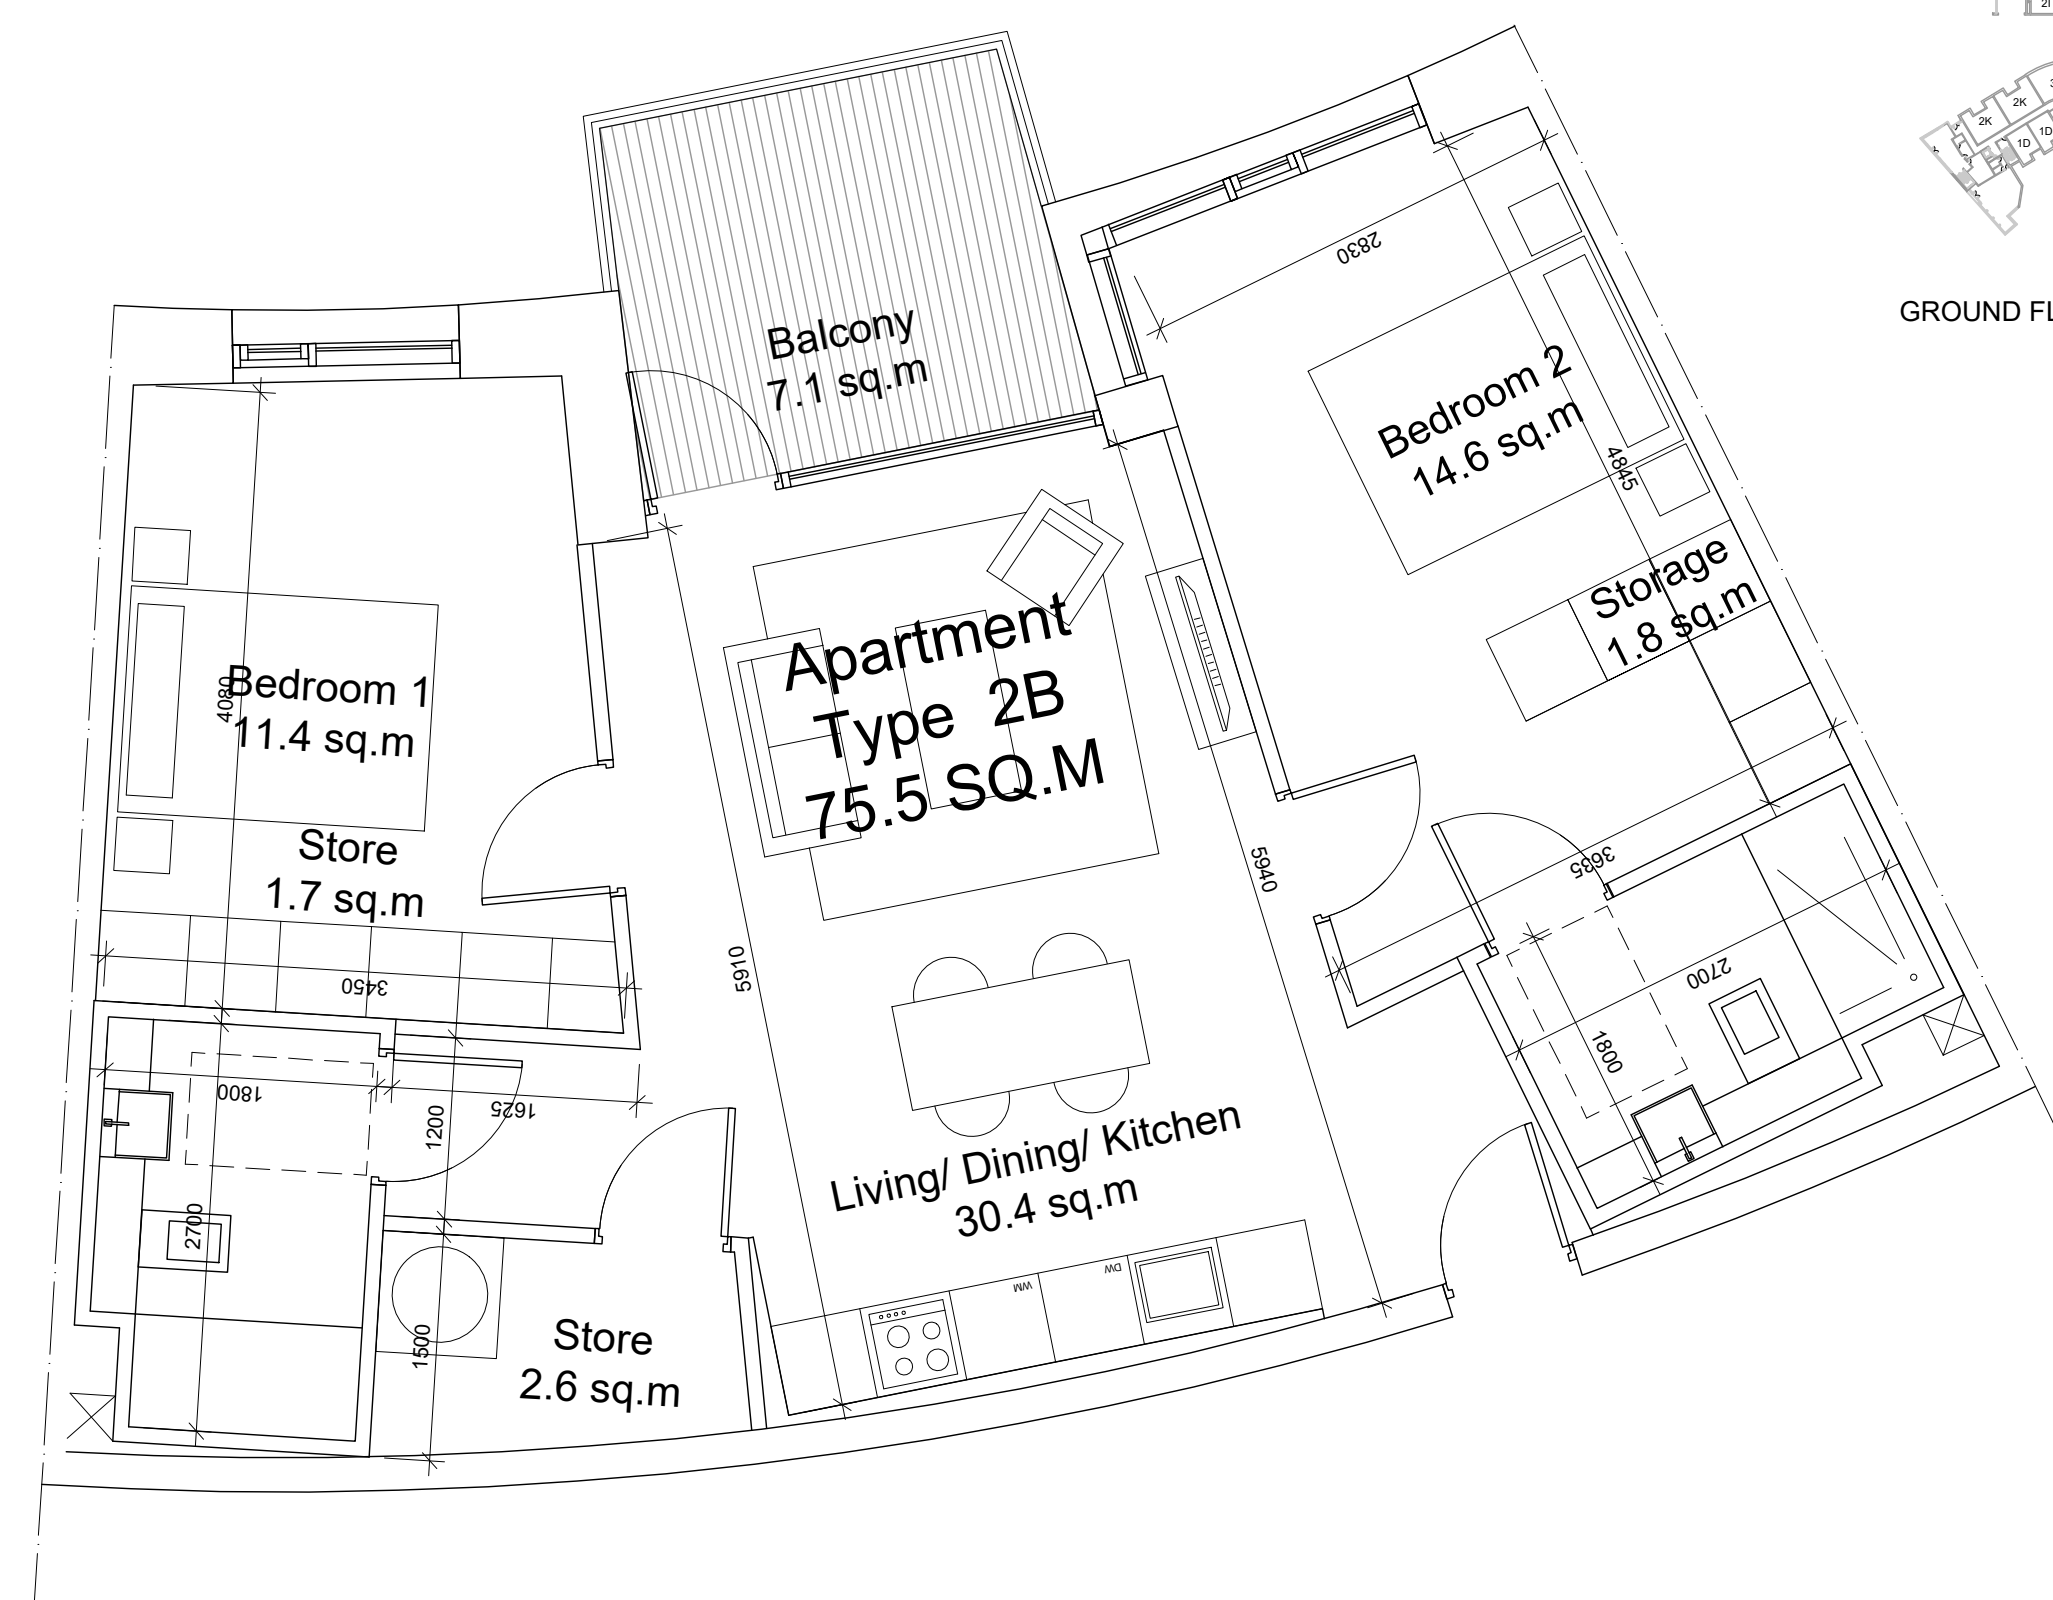


UNIT TYPE - 2B	
NAME	AREA
BEDROOM 1	11.4 SQM
BEDROOM 2	14.6 SQM
AGGREGATE BEDROOM AREA	26.0 SQM
COMBINED KITCHEN / LIVING AREA	30.4 SQM
AGGREGATE STORAGE	6.1 SQM
PRIVATE AMENITY SPACE	7.1 SQM
TOTAL APARTMENT AREA	75.5 SQM

01 2 Bed Apartment - Type 2A (29 Units)
SCALE 1:50

02 2 Bed Apartment - Type 2B (10 Units)
SCALE 1:50

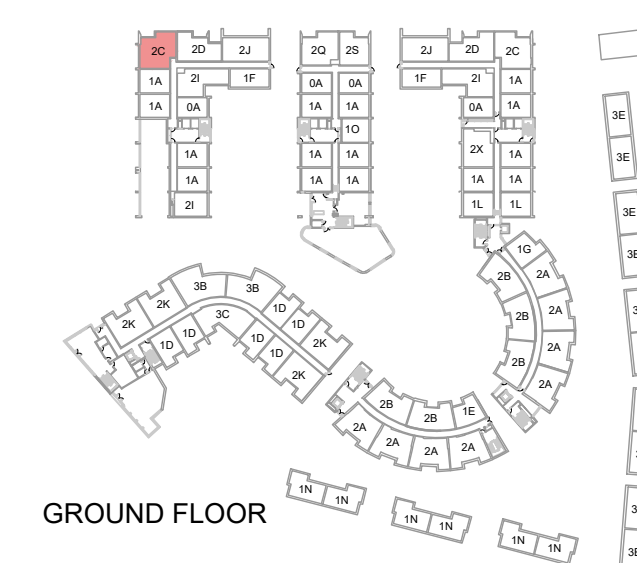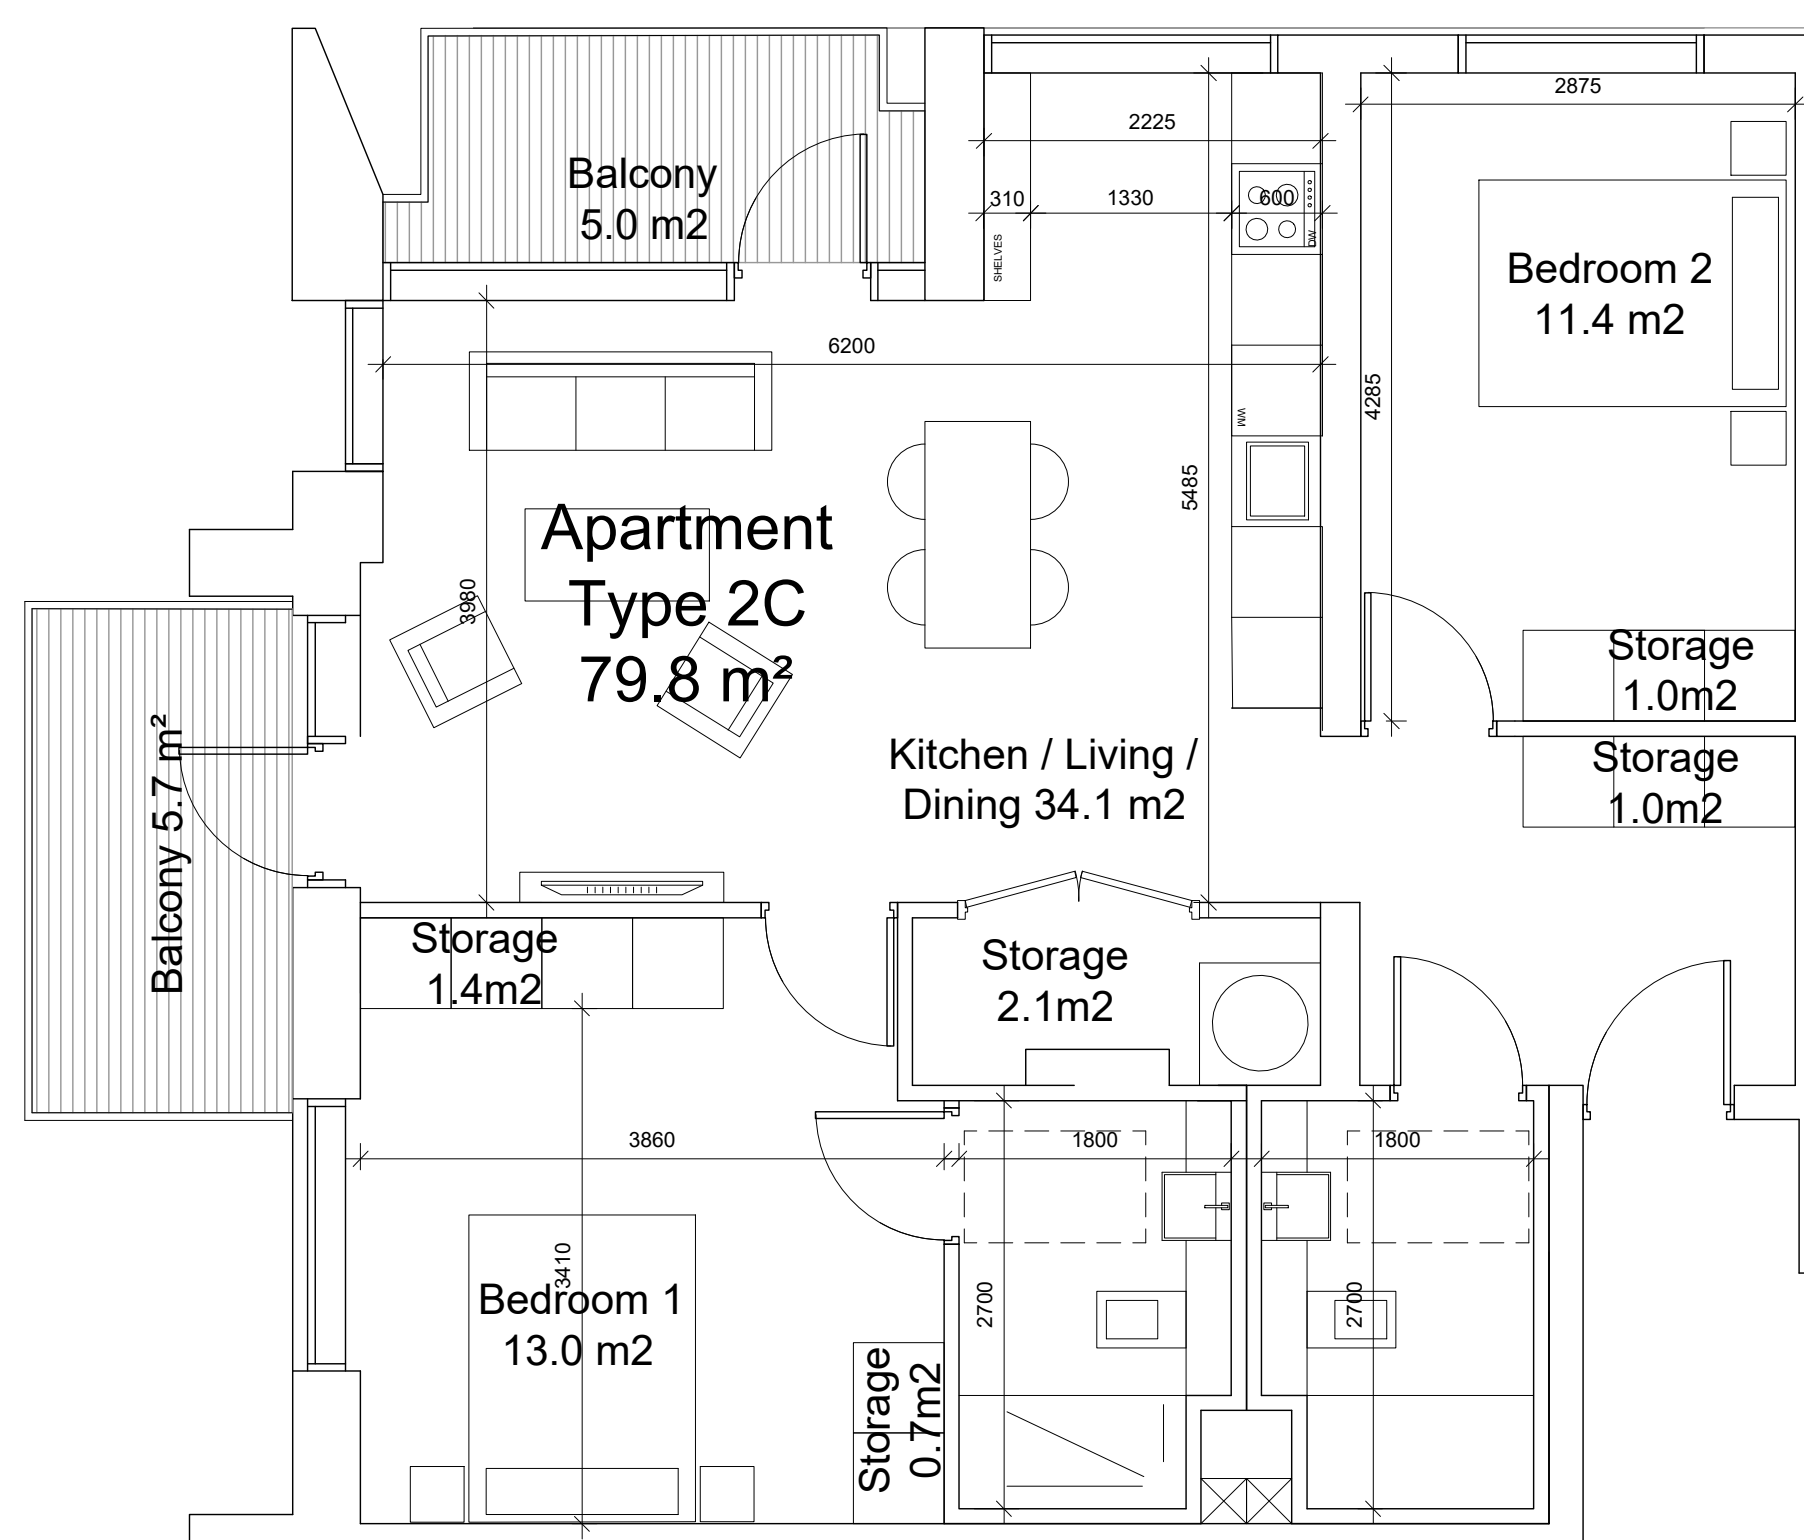

UNIT TYPE - 2C	
NAME	AREA
BEDROOM 1	13.0 SQM
BEDROOM 2	11.4 SQM
AGGREGATE BEDROOM AREA	24.4 SQM
COMBINED KITCHEN / LIVING AREA	34.1 SQM
AGGREGATE STORAGE	6.2 SQM
PRIVATE AMENITY SPACE	10.7 SQM
TOTAL APARTMENT AREA	79.8 SQM

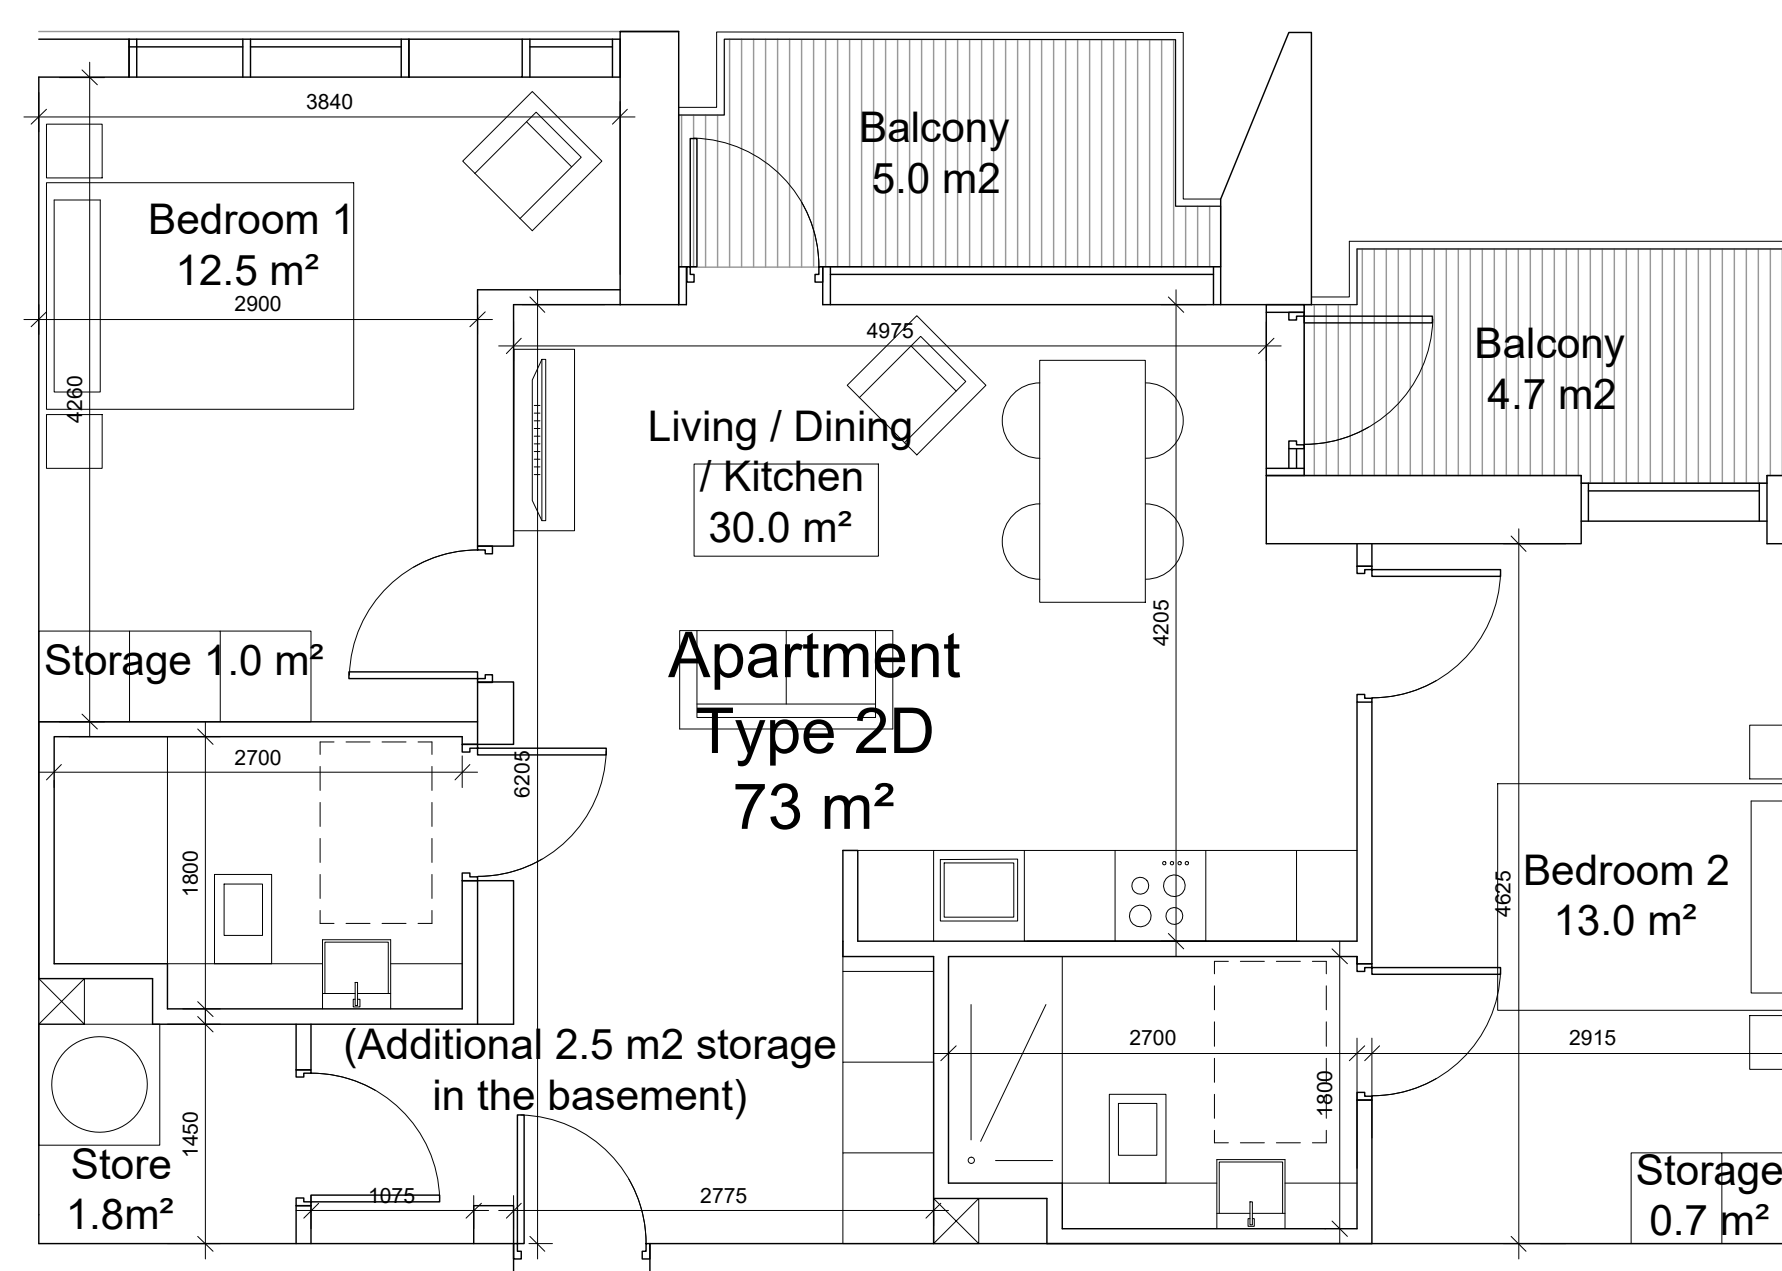

UNIT TYPE - 2D	
NAME	AREA
BEDROOM 1	12.5 SQM
BEDROOM 2	13.0 SQM
AGGREGATE BEDROOM AREA	25.5 SQM
COMBINED KITCHEN / LIVING AREA	30.0 SQM
AGGREGATE STORAGE	6.0 SQM
PRIVATE AMENITY SPACE	9.7 SQM
TOTAL APARTMENT AREA	73.0 SQM

03 2 Bed Apartment - Type 2C (3 units)
SCALE 1:50

04 2 Bed Apartment - Type 2D (4 Units)
SCALE 1:50

REV	DATE	DESCRIPTION	CHKD	DRN
B	01.11.2019	Issued for Planning	SA	SA
A	15.05.2019	Issued for Planning	SA	DS

PLANNING

Henry J Lyons

Architecture + Interiors +353 1 888 3333 51-54 Pearse Street
henryjlyons.com info@henryjlyons.com Dublin D02 KA56

CLIENT
CORNEL LIVING LIMITED

PROJECT
CORNELSCOURT RESIDENTIAL DEVELOPMENT,
CABINTEELY,
DUBLIN 18.

JOB NUMBER: 95-0558
DATE: MAY 2019
SCALE: 1:50@A1
DRAWN: SA
CHECKED: SA
FILE NAME: PL_1923 Proposed Unit Types

DRAWING
**PROPOSED UNIT TYPES -
1 & 2 BEDROOM APARTMENTS**

BLOCK	DRAWING NUMBER	ZONE	REVISION
	PL1923		B

© Henry J Lyons