

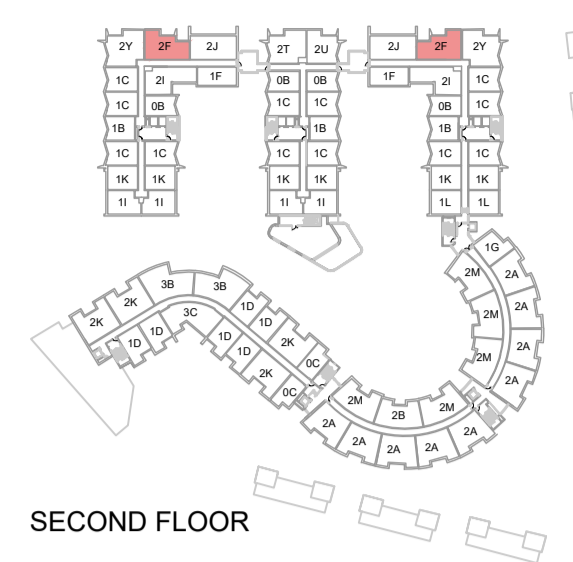


NOTE
ALL DIMENSIONS TO BE CHECKED ON SITE
NO DIMENSIONS TO BE SCALED FROM THIS DRAWING
THIS DRAWING IS TO BE READ IN CONJUNCTION WITH
RELEVANT CONSULTANTS DRAWINGS

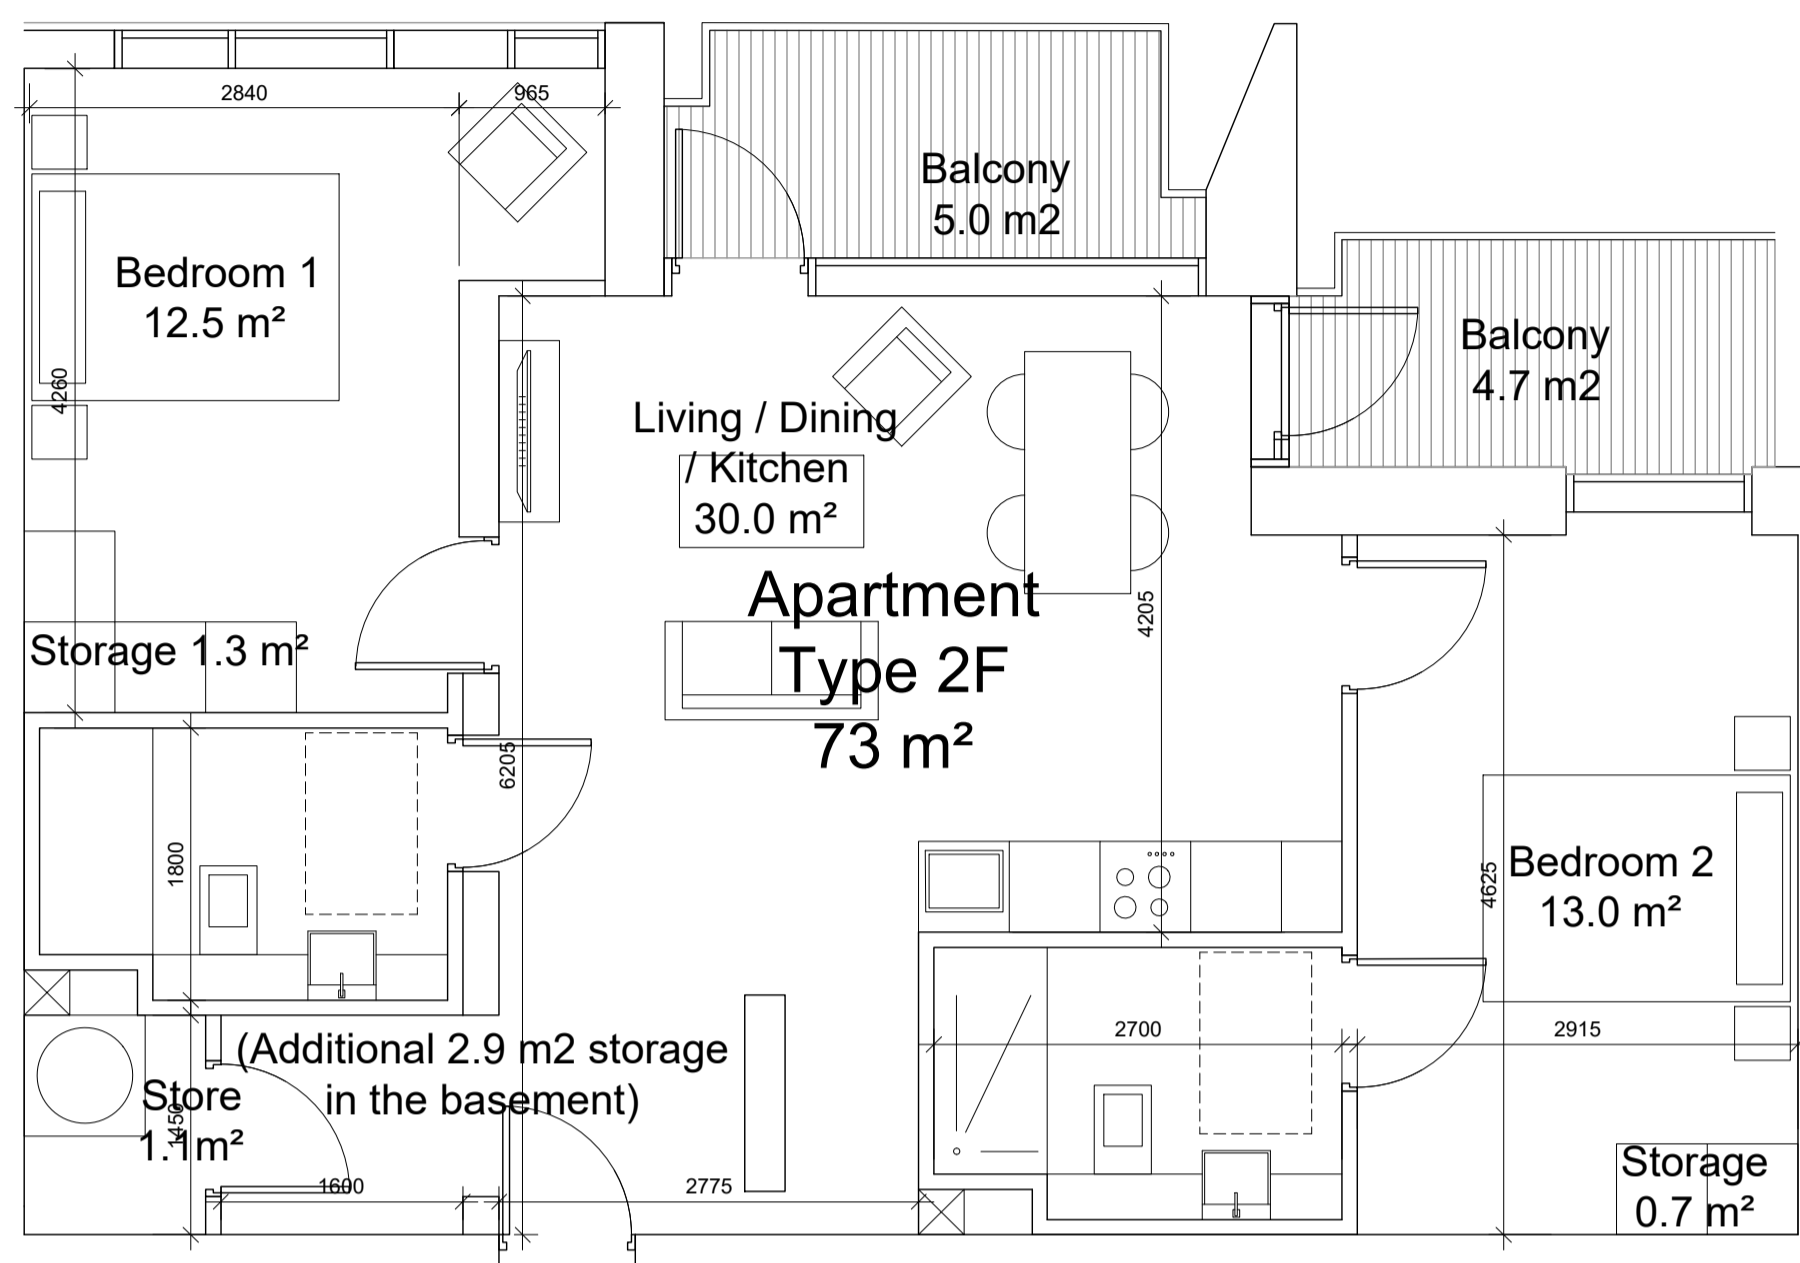



UNIT TYPE - 2F	
NAME	AREA
BEDROOM 1	12.5 SQM
BEDROOM 2	13.0 SQM
AGGREGATE BEDROOM AREA	25.5 SQM
COMBINED KITCHEN / LIVING AREA	30.0 SQM
AGGREGATE STORAGE	6.0 SQM
PRIVATE AMENITY SPACE	9.7 SQM
TOTAL APARTMENT AREA	73.0 SQM

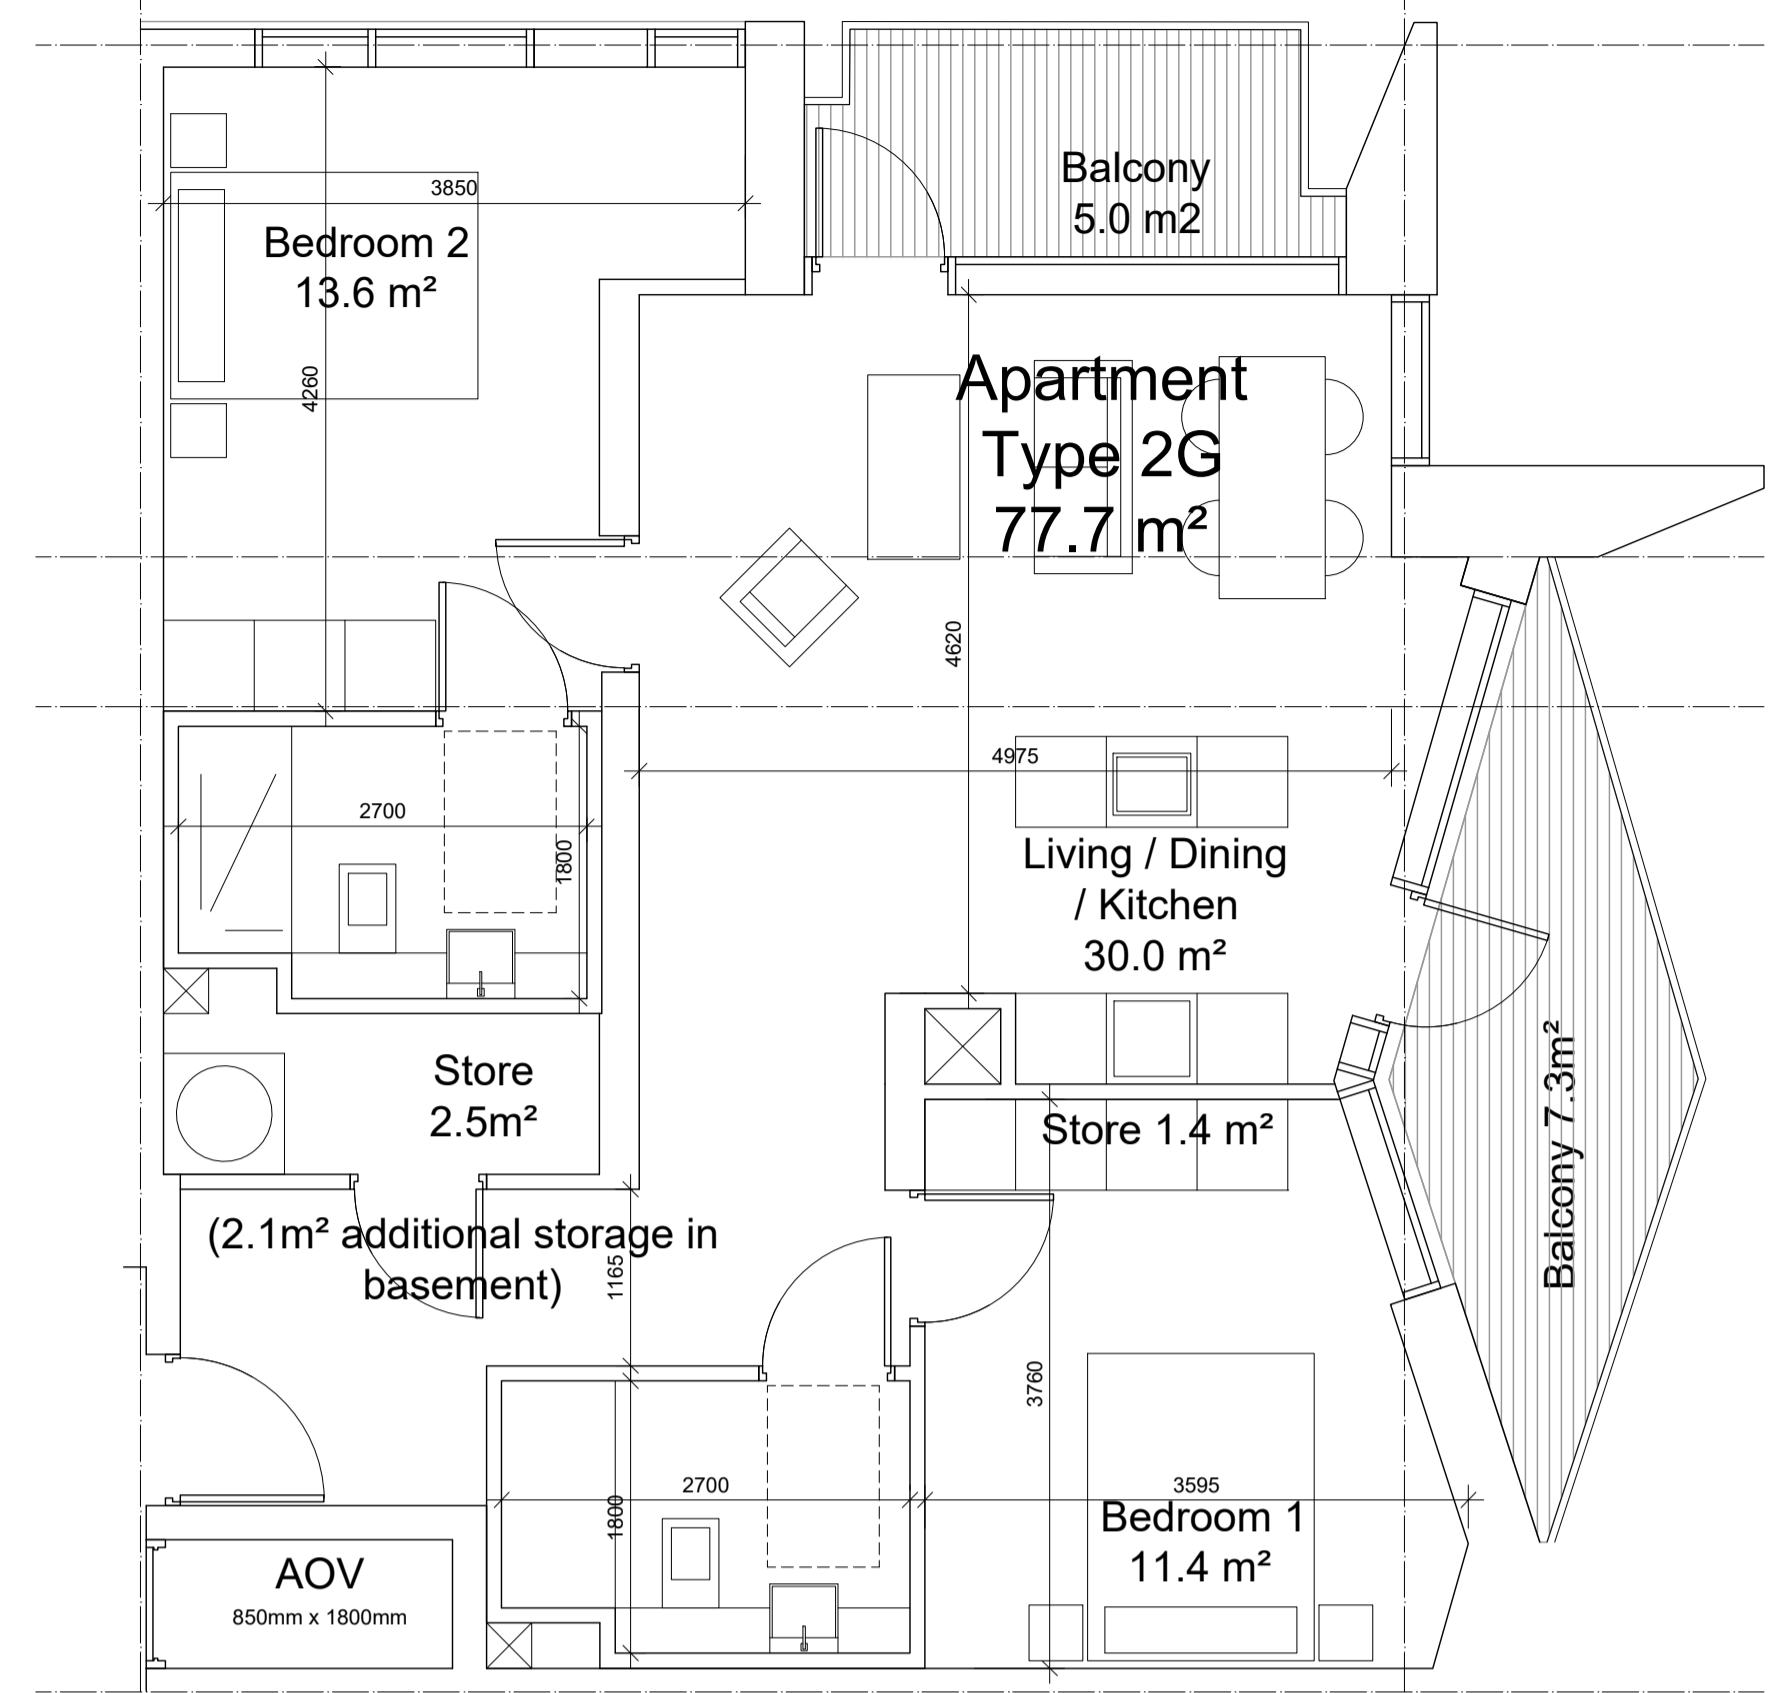


UNIT TYPE - 2G	
NAME	AREA
BEDROOM 1	11.4 SQM
BEDROOM 2	13.6 SQM
AGGREGATE BEDROOM AREA	25.0 SQM
COMBINED KITCHEN / LIVING AREA	30.0 SQM
AGGREGATE STORAGE	6.0 SQM
PRIVATE AMENITY SPACE	12.3 SQM
TOTAL APARTMENT AREA	77.7 SQM

01 PL1924 2 Bed Apartment - Type 2F (2 Units)
SCALE 1:50

02 PL1924 2 Bed Apartment - Type 2G (10 Units)
SCALE 1:50

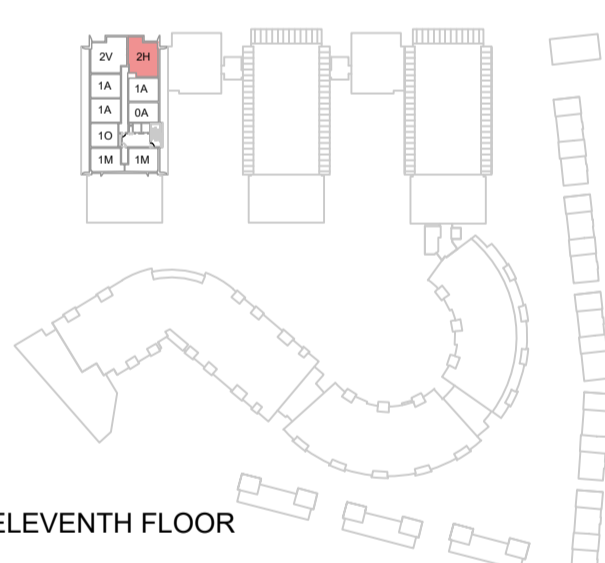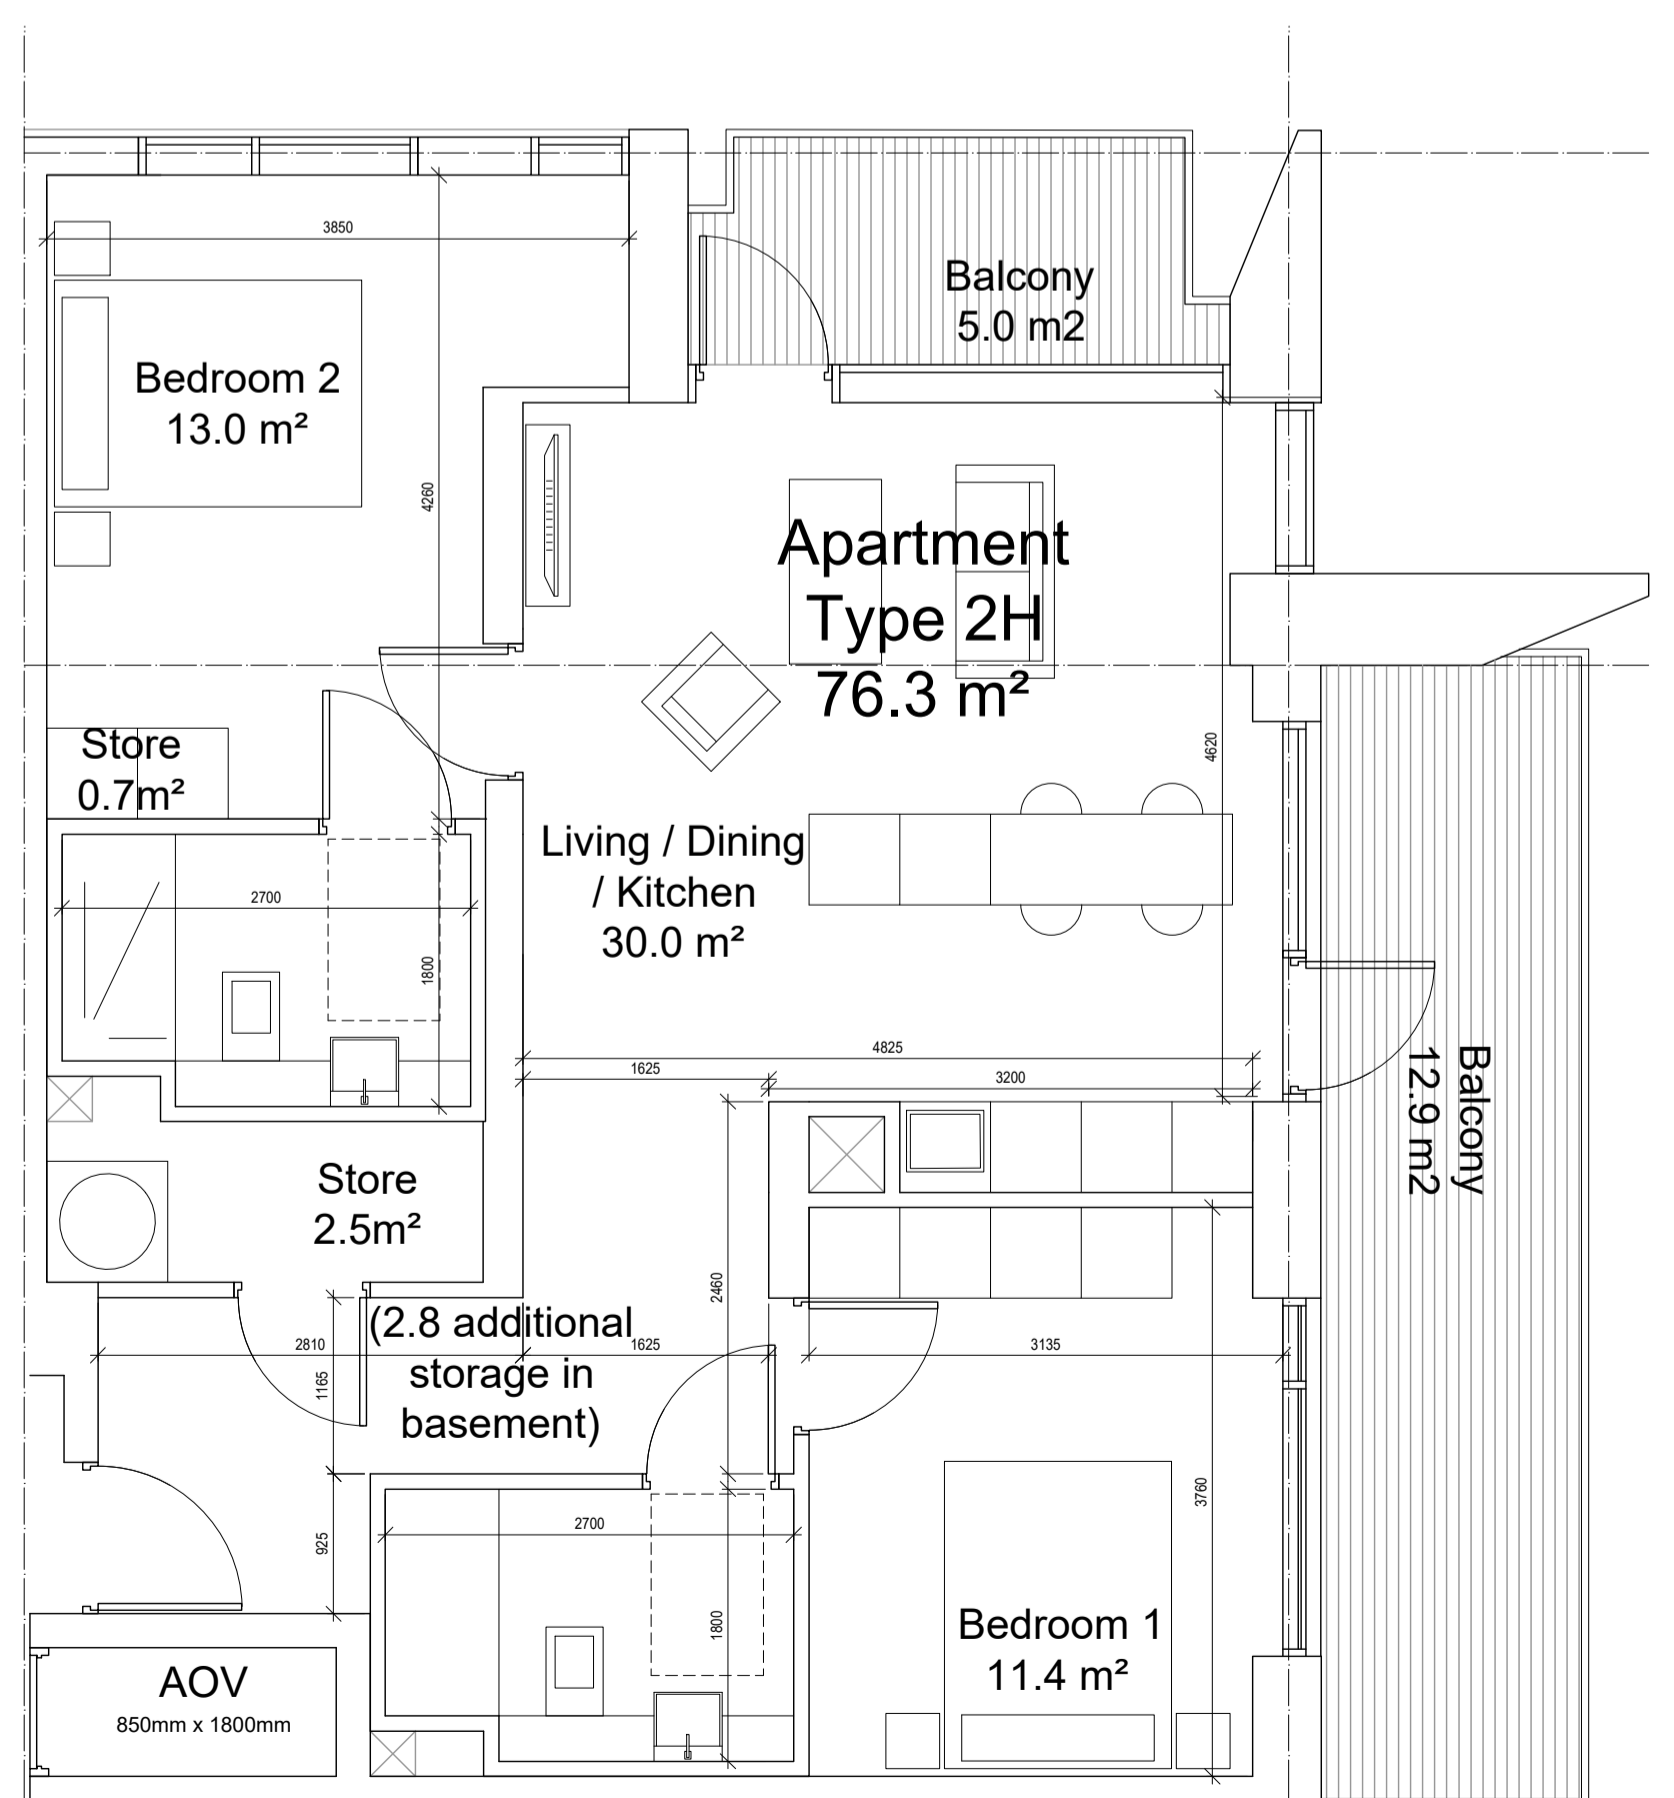

UNIT TYPE - 2H	
NAME	AREA
BEDROOM 1	11.4 SQM
BEDROOM 2	13.0 SQM
AGGREGATE BEDROOM AREA	24.4 SQM
COMBINED KITCHEN / LIVING AREA	30.0 SQM
AGGREGATE STORAGE	6.0 SQM
PRIVATE AMENITY SPACE	17.9 SQM
TOTAL APARTMENT AREA	76.3 SQM

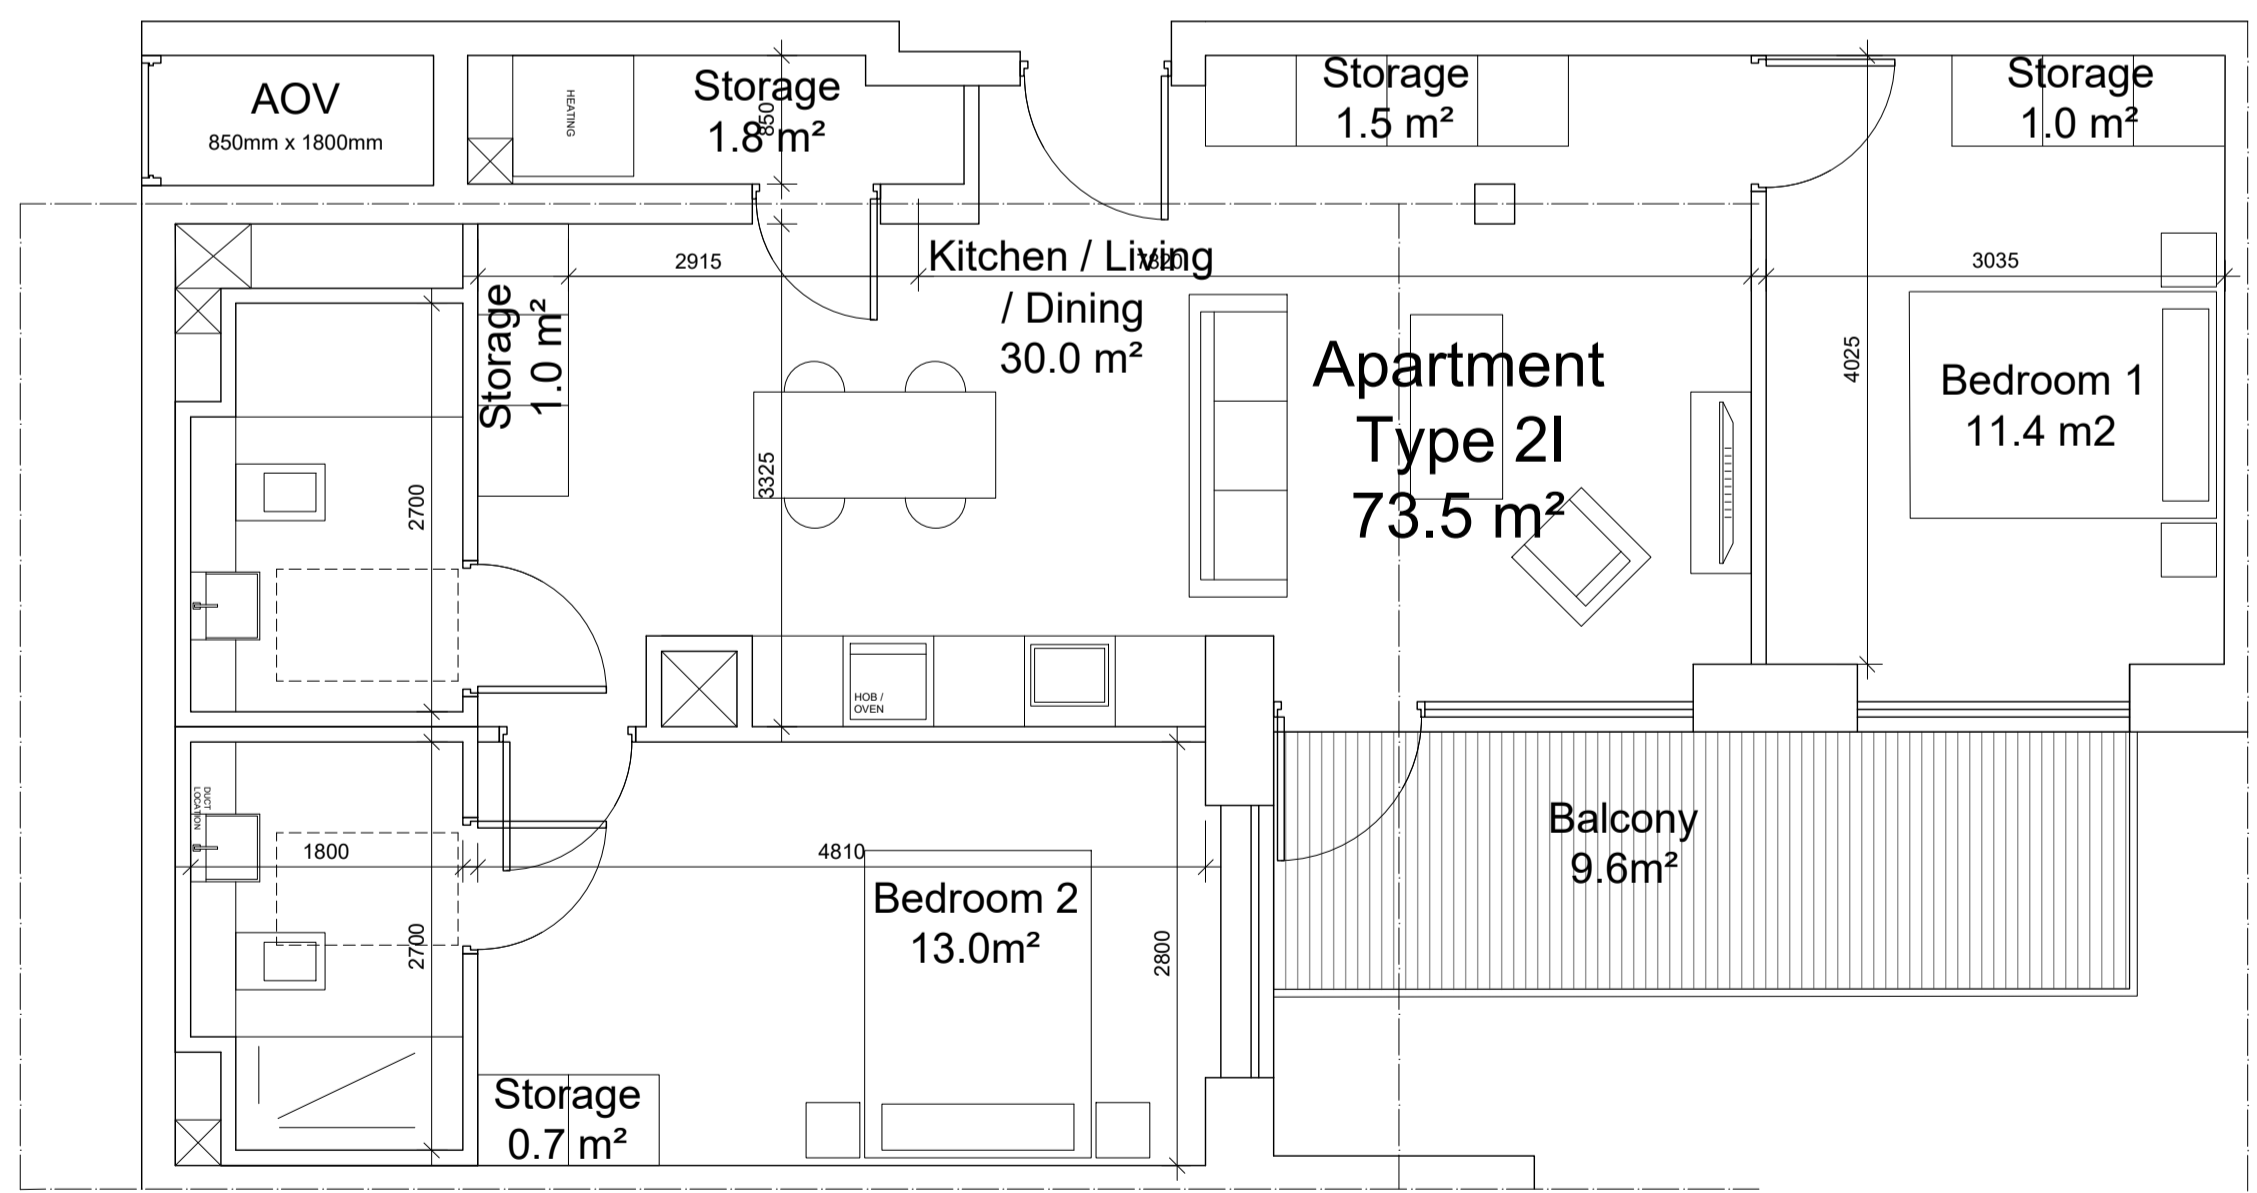

UNIT TYPE - 2I	
NAME	AREA
BEDROOM 1	11.4 SQM
BEDROOM 2	13.0 SQM
AGGREGATE BEDROOM AREA	24.4 SQM
COMBINED KITCHEN / LIVING AREA	30.0 SQM
AGGREGATE STORAGE	6.0 SQM
PRIVATE AMENITY SPACE	9.6 SQM
TOTAL APARTMENT AREA	73.5 SQM

03 PL1924 2 Bed Apartment - Type 2H (2 Units)
SCALE 1:50

04 PL1924 2 Bed Apartment - Type 2I (6 Units)
SCALE 1:50

REV	DATE	DESCRIPTION	CHKD	DRN
B	01.11.2019	Issued for Planning	SA	SA
A	15.05.2019	Issued for Planning	SA	DS

PLANNING

Henry J Lyons

Architecture + Interiors +353 1 888 3333 51-54 Pearse Street
henryjlyons.com info@henryjlyons.com Dublin D02 KA66

CLIENT
CORNEL LIVING LIMITED

PROJECT
CORNELSCOURT RESIDENTIAL DEVELOPMENT, CABINTEELY, DUBLIN 18.

JOB NUMBER: 95-0558
DATE: MAY 2019
SCALE: 1:50@A1
DRAWN: SA
CHECKED: SA
FILE NAME: PL_1924 Proposed Unit Types

DRAWING
PROPOSED UNIT TYPES -
2 BEDROOM APARTMENTS

BLOCK	DRAWING NUMBER	ZONE	REVISION
	PL1924		B