



NOTE
ALL DIMENSIONS TO BE CHECKED ON SITE
NO DIMENSIONS IS TO BE SCALED FROM THIS DRAWING
THIS DRAWING IS TO BE READ IN CONJUNCTION WITH
RELEVANT CONSULTANTS DRAWINGS

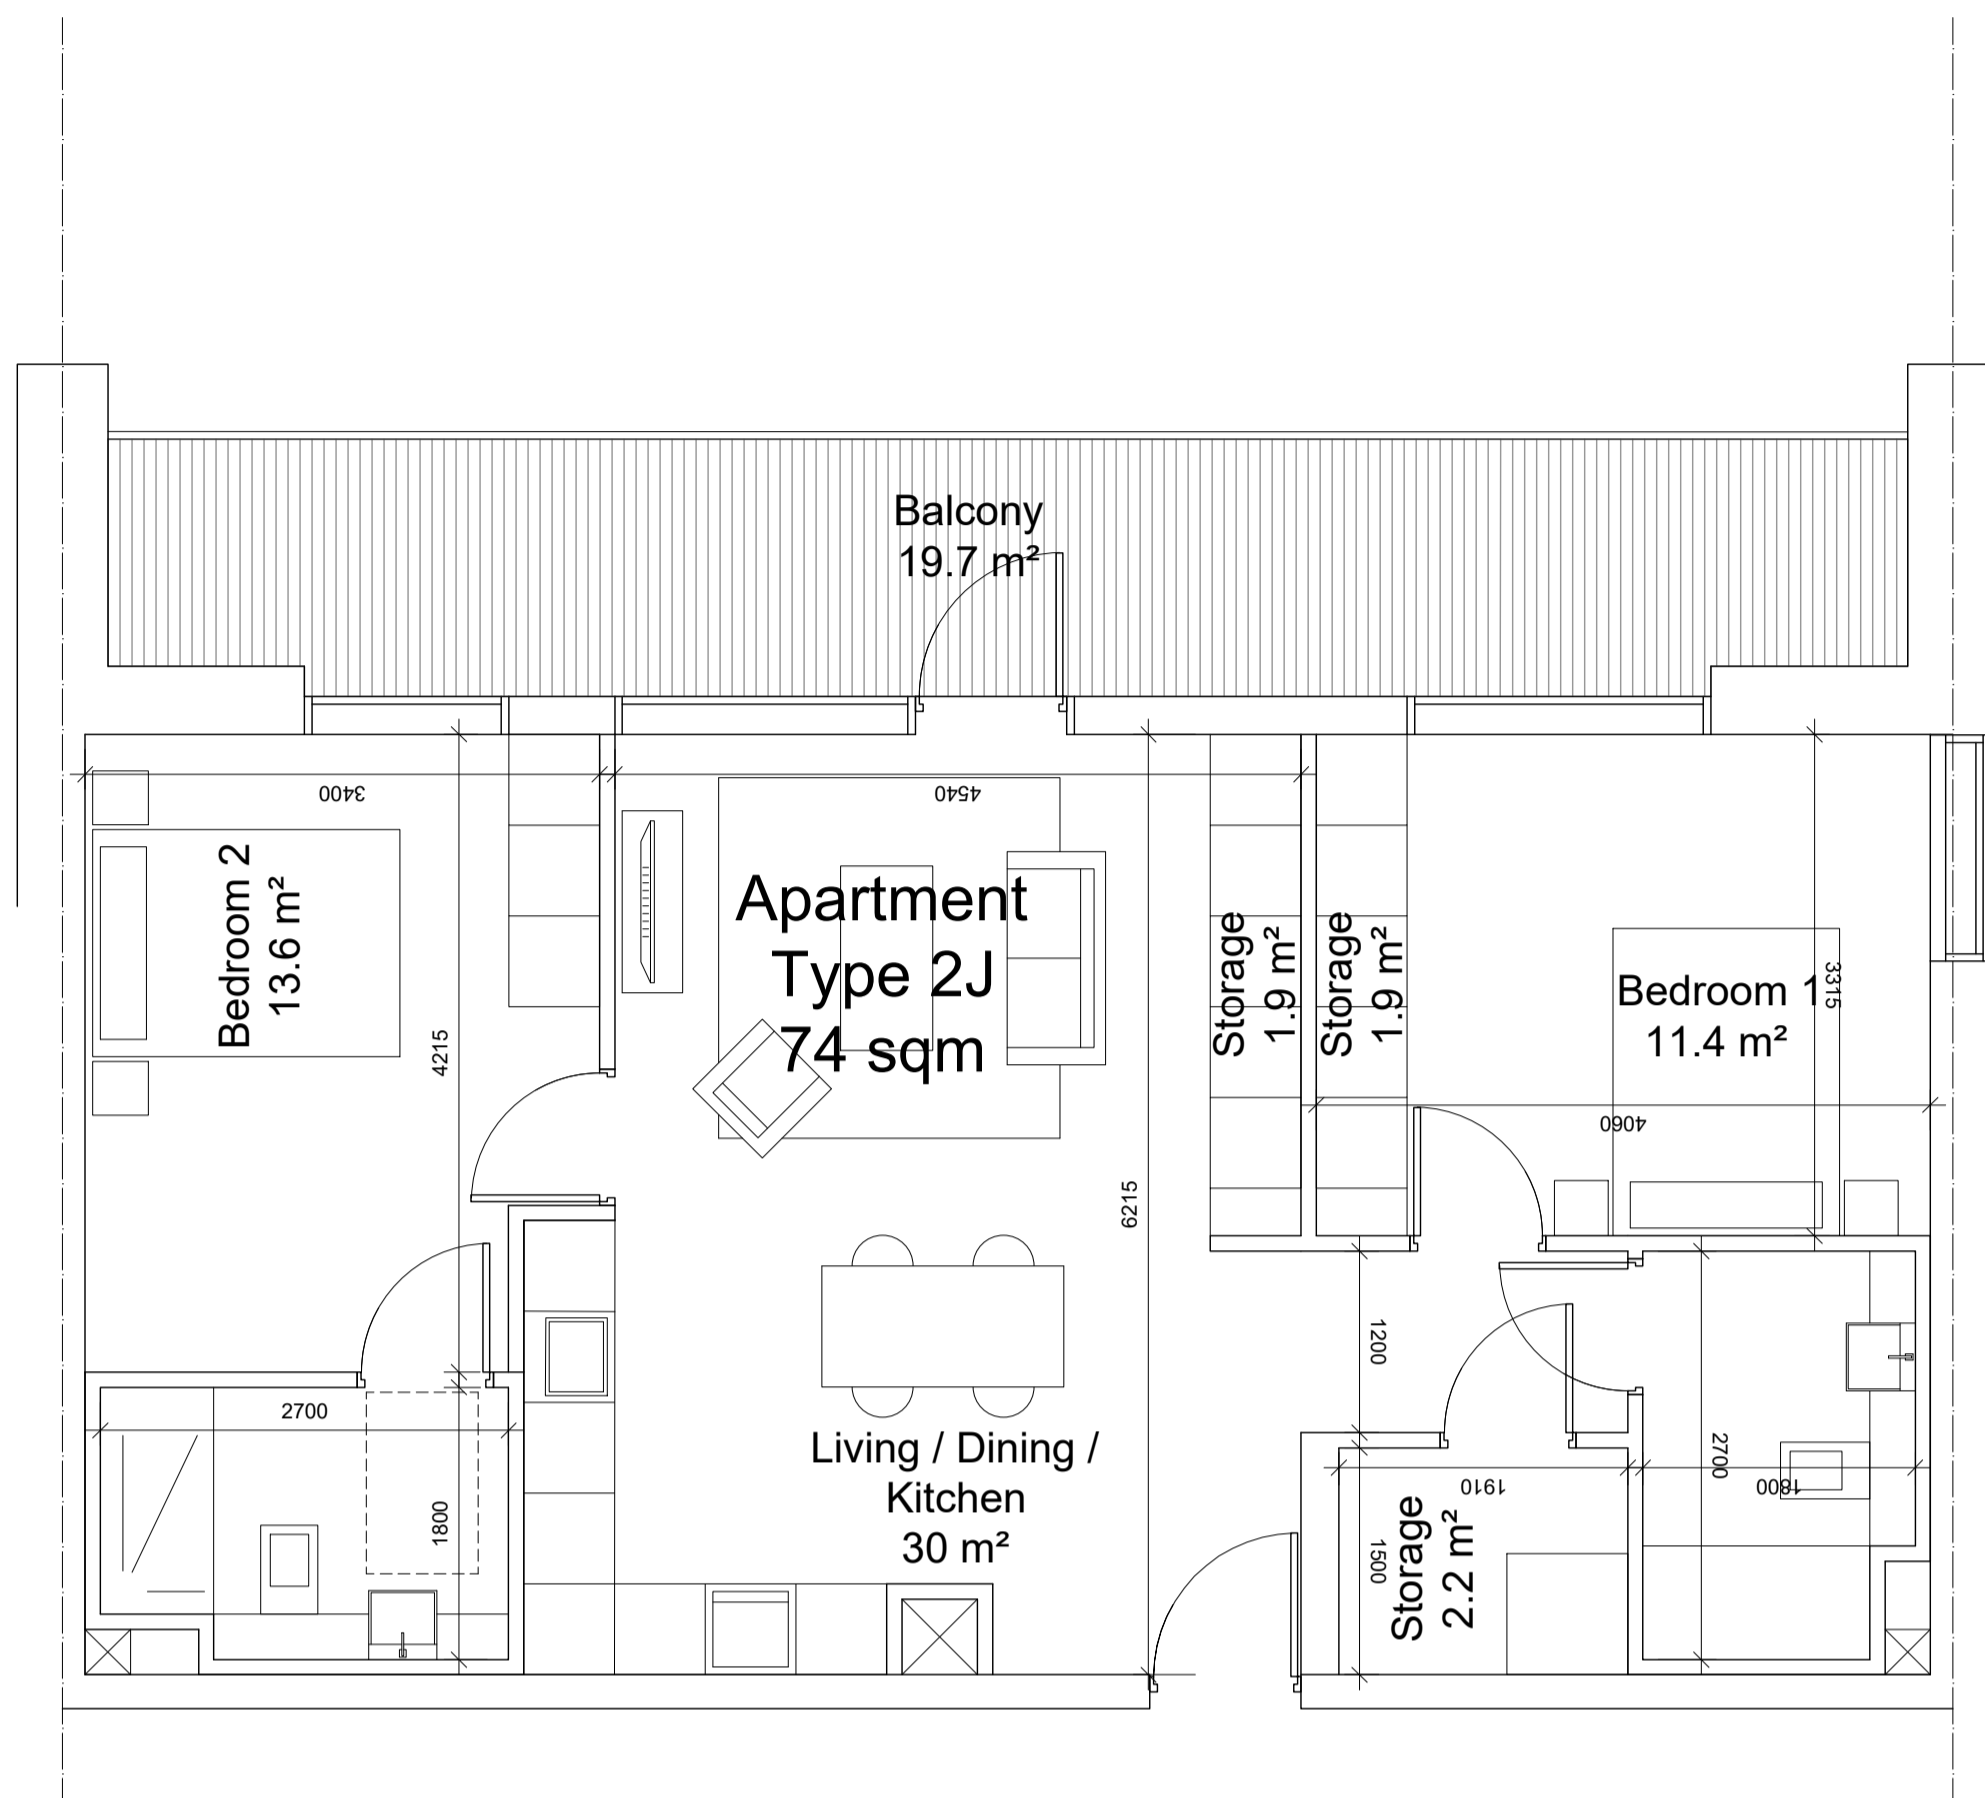


UNIT TYPE - 2J	
NAME	AREA
BEDROOM 1	11.4 SQM
BEDROOM 2	13.6 SQM
AGGREGATE BEDROOM AREA	25.0 SQM
COMBINED KITCHEN / LIVING AREA	30.0 SQM
AGGREGATE STORAGE	6.0 SQM
PRIVATE AMENITY SPACE	19.7 SQM
TOTAL APARTMENT AREA	74.0 SQM

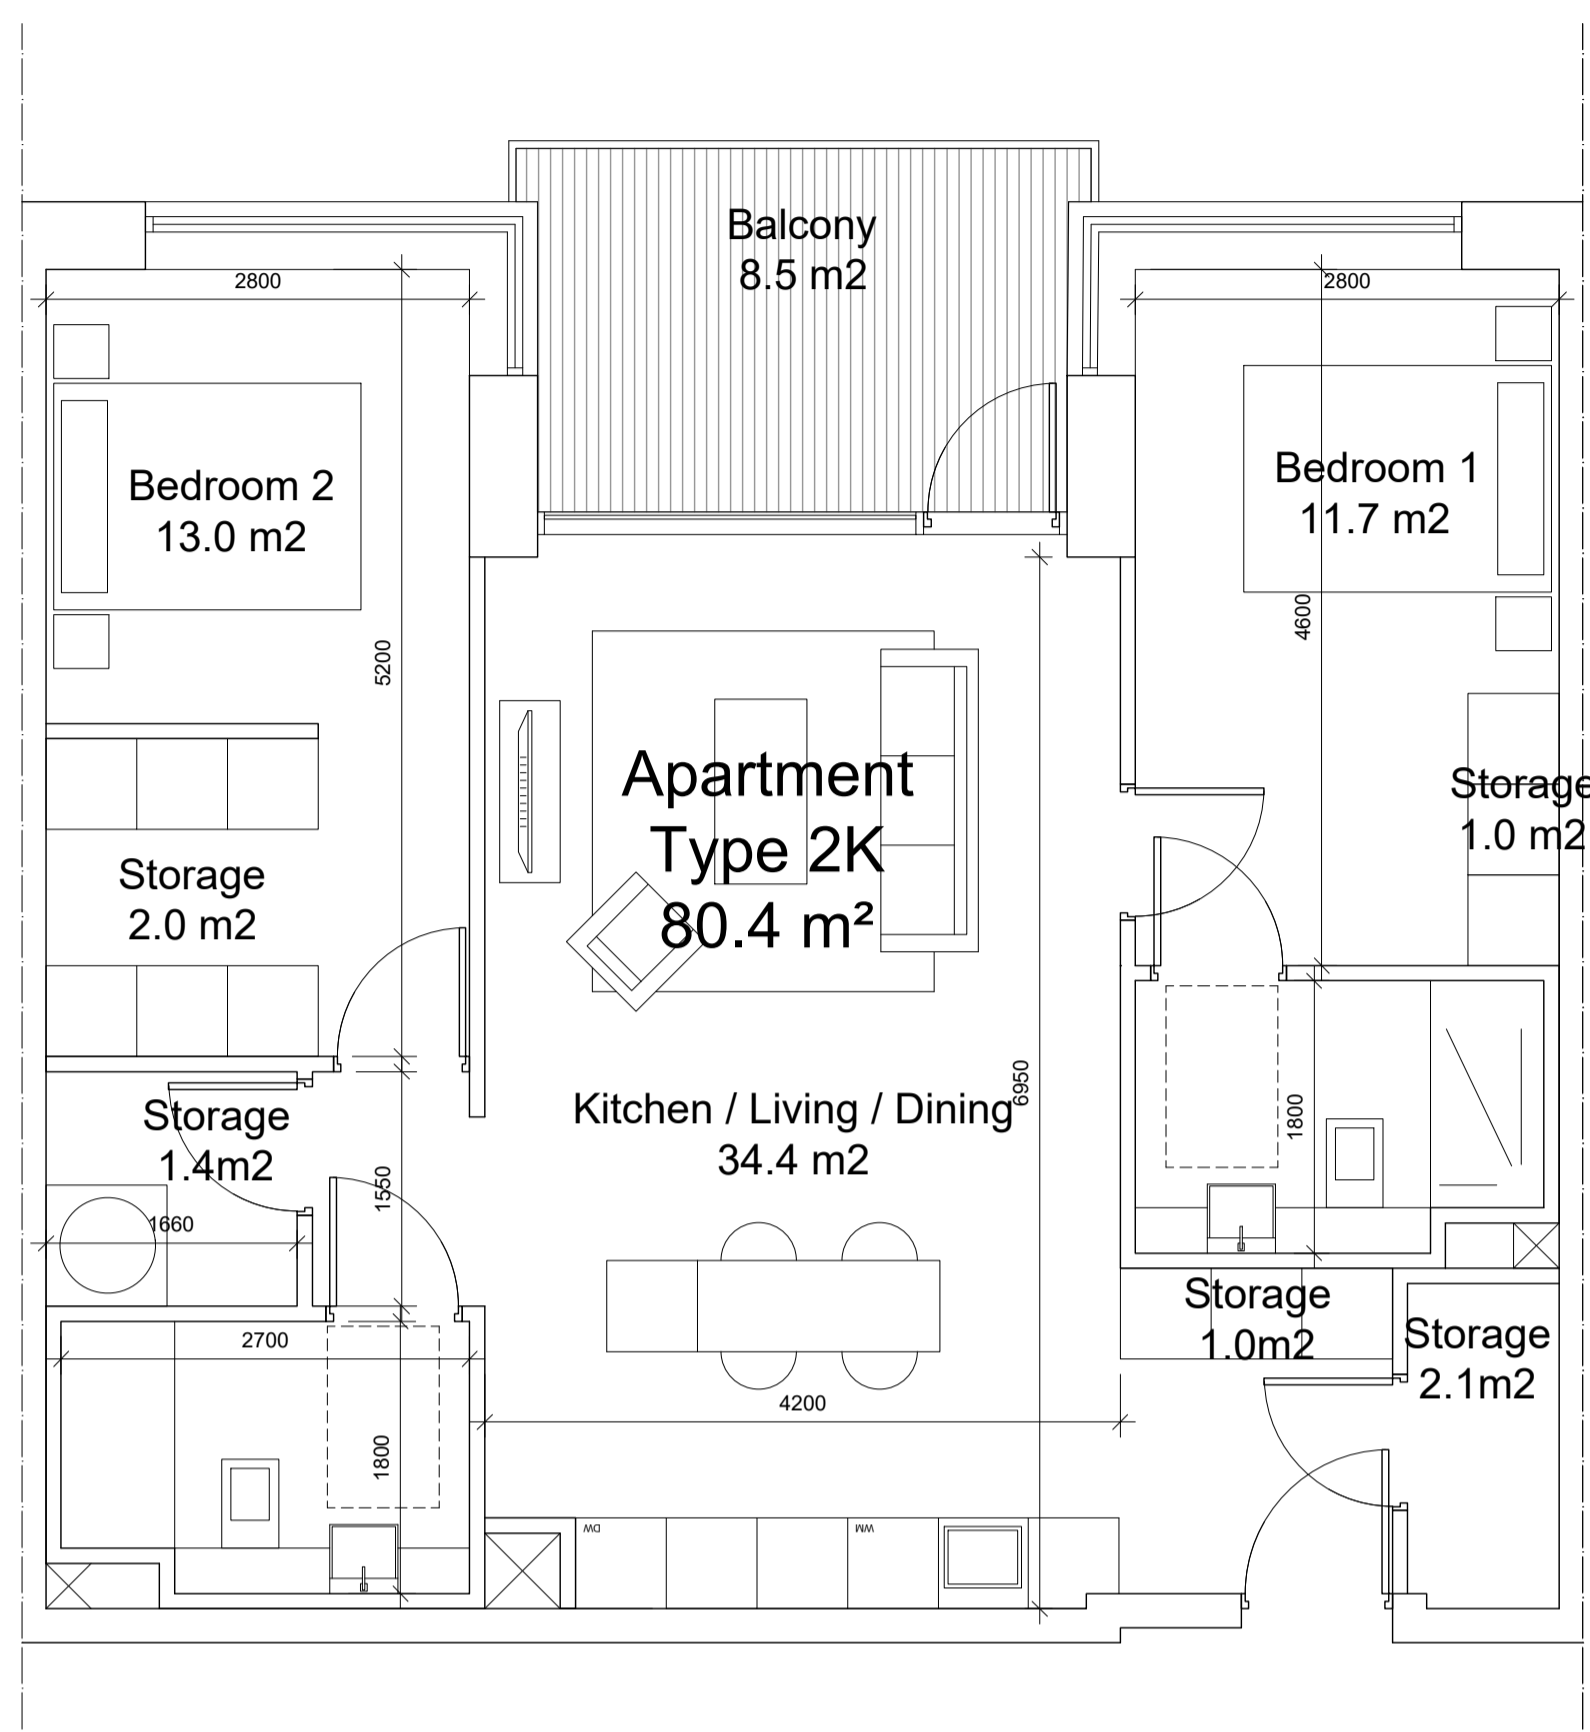


UNIT TYPE - 2K	
NAME	AREA
BEDROOM 1	11.7 SQM
BEDROOM 2	13.0 SQM
AGGREGATE BEDROOM AREA	24.7 SQM
COMBINED KITCHEN / LIVING AREA	34.4 SQM
AGGREGATE STORAGE	7.5 SQM
PRIVATE AMENITY SPACE	8.5 SQM
TOTAL APARTMENT AREA	80.4 SQM

01 2 Bed Apartment - Type 2J (6 units)
SCALE 1:50

02 2 Bed Apartment - Type 2K (16 Units)
SCALE 1:50

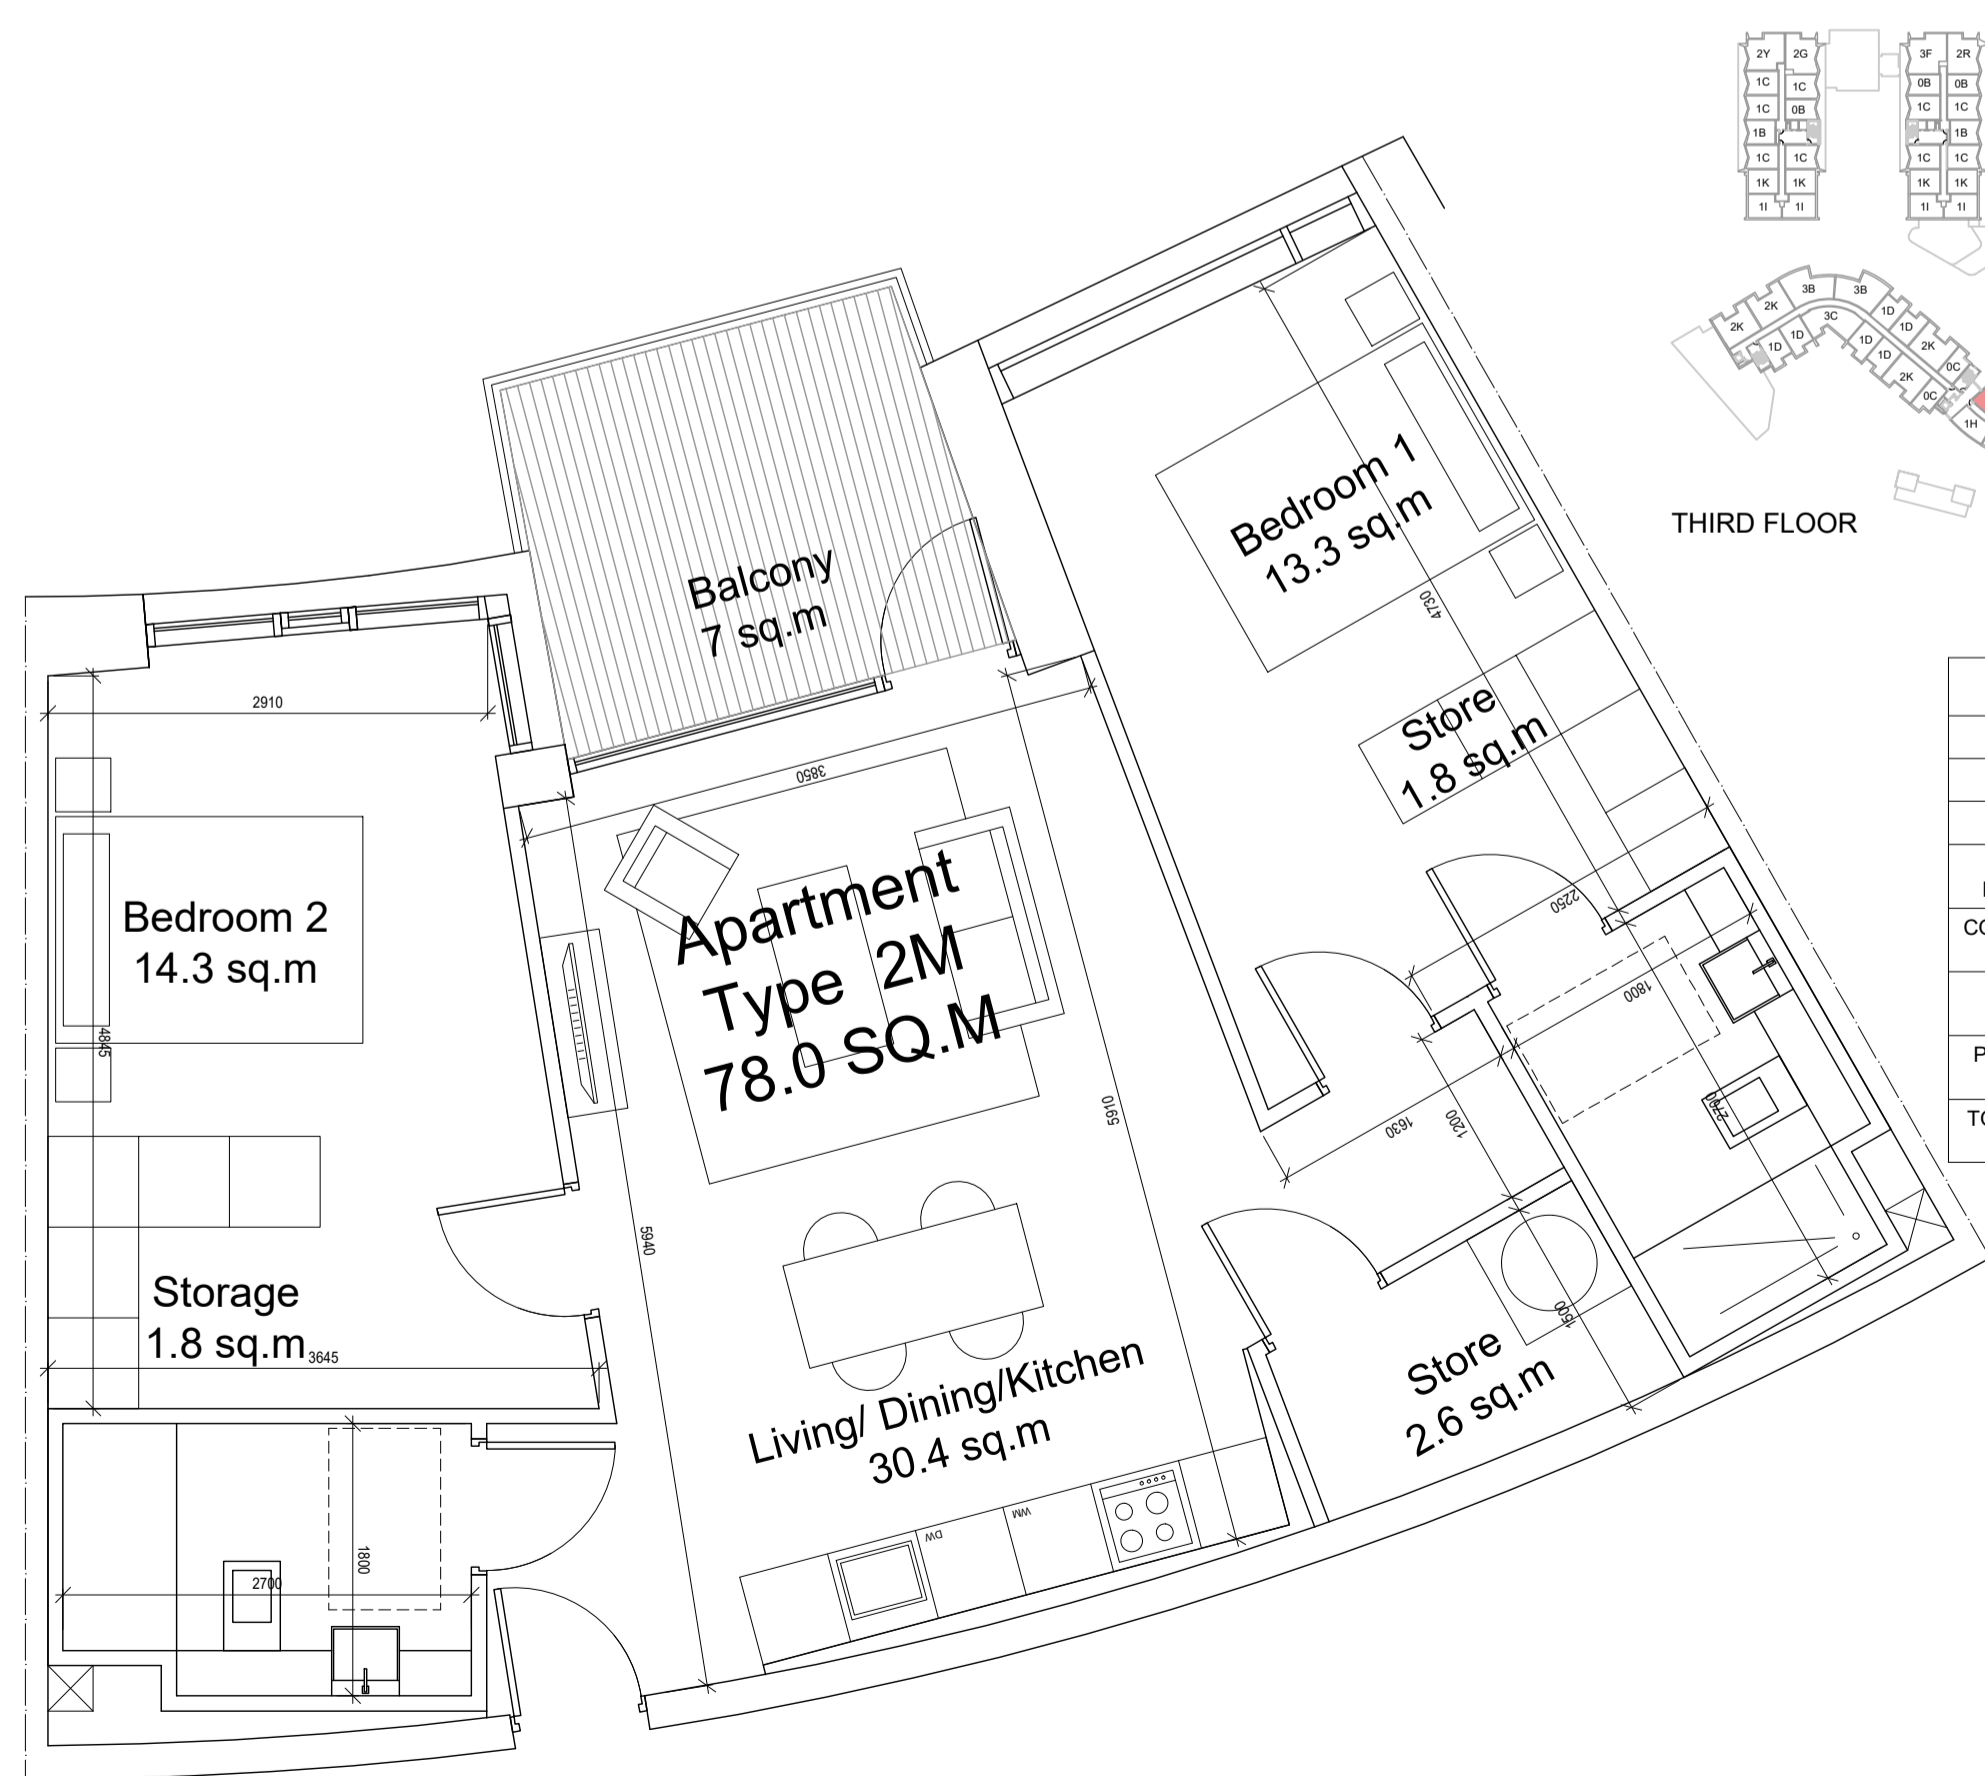

UNIT TYPE - 2M	
NAME	AREA
BEDROOM 1	13.3 SQM
BEDROOM 2	14.3 SQM
AGGREGATE BEDROOM AREA	27.6 SQM
COMBINED KITCHEN / LIVING AREA	30.4 SQM
AGGREGATE STORAGE	6.2 SQM
PRIVATE AMENITY SPACE	7.0 SQM
TOTAL APARTMENT AREA	78.0 SQM

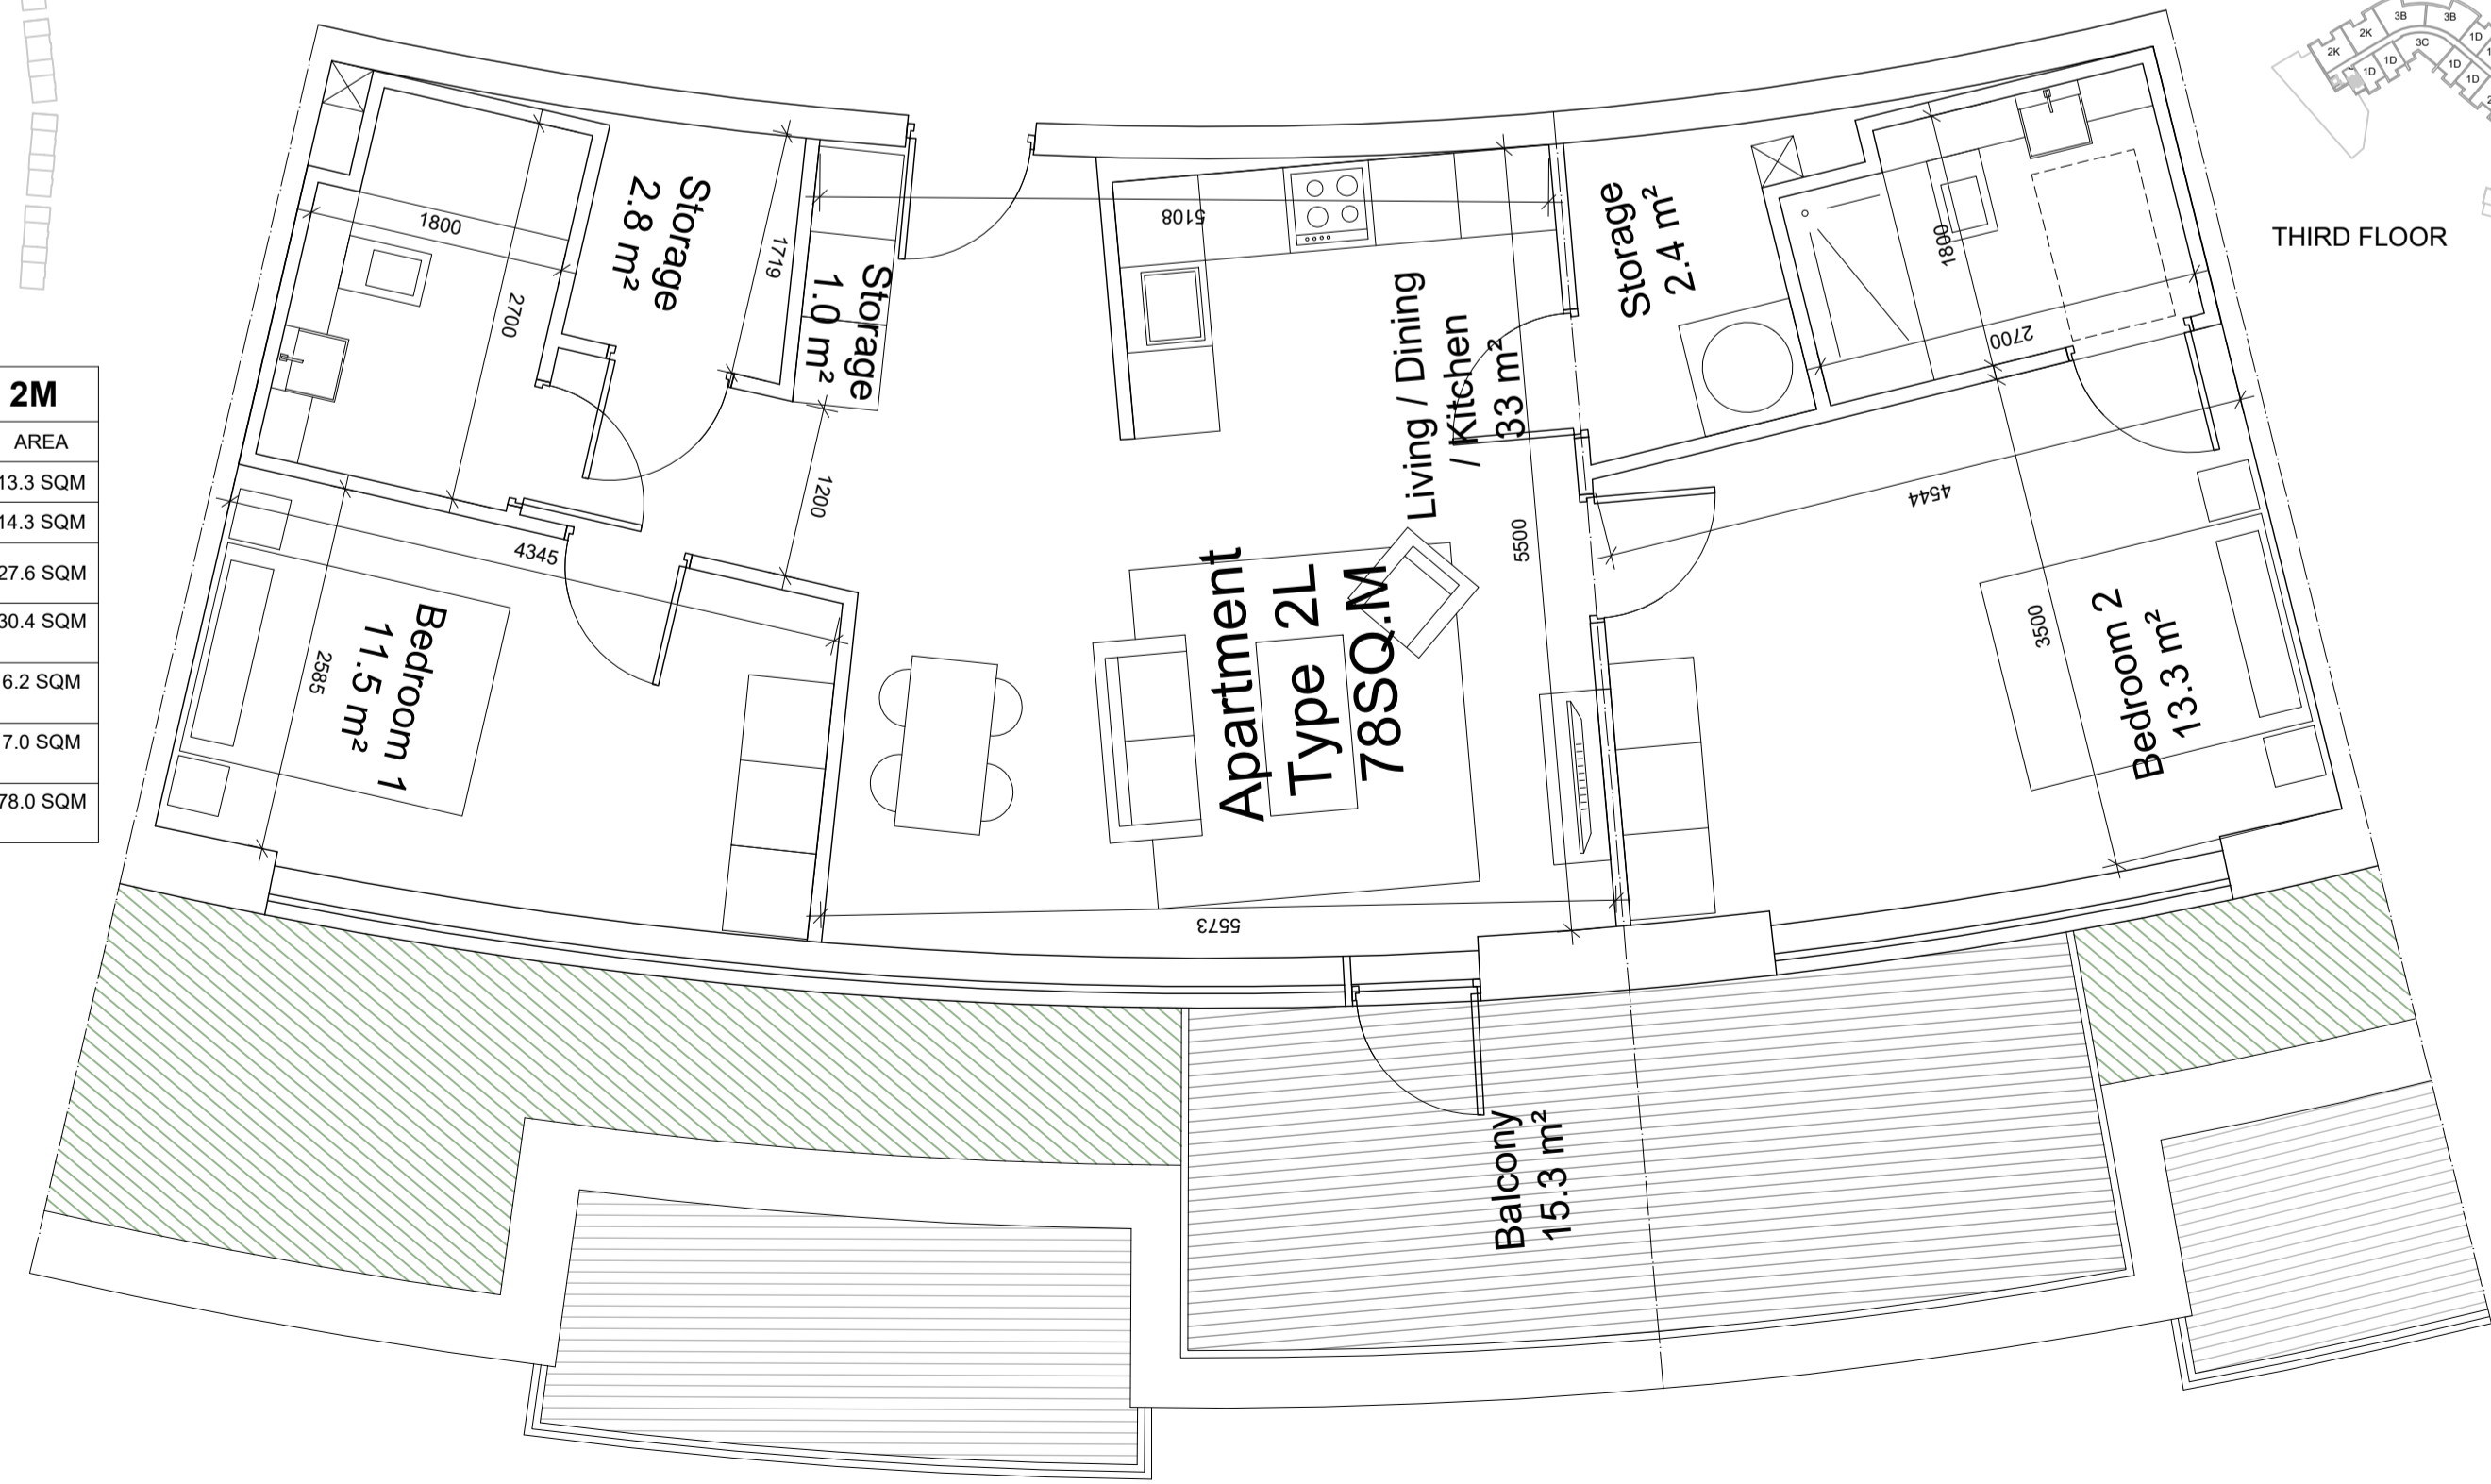

UNIT TYPE - 2L	
NAME	AREA
BEDROOM 1	11.5 SQM
BEDROOM 2	13.3 SQM
AGGREGATE BEDROOM AREA	24.8 SQM
COMBINED KITCHEN / LIVING AREA	33.0 SQM
AGGREGATE STORAGE	6.2 SQM
PRIVATE AMENITY SPACE	15.3 SQM
TOTAL APARTMENT AREA	78.0 SQM

03 2 Bed Apartment - Type 2M (12 units)
SCALE 1:50

04 2 Bed Apartment - Type 2L (4 units)
SCALE 1:50

REV	DATE	DESCRIPTION	CHD	DRN
B	01.11.2019	Issued for Planning	SA	SA
A	15.05.2019	Issued for Planning	SA	DS

REVISION

Henry J Lyons

Architecture + Interiors +353 1 888 3333 51-54 Pearse Street
henryjlyons.com info@henryjlyons.com Dublin D02 KA66

CLIENT
CORNEL LIVING LIMITED

PROJECT
CORNELSCOURT RESIDENTIAL DEVELOPMENT,
CABINTEELY,
DUBLIN 18.

JOB NUMBER:	95-0558
DATE:	MAY 2019
SCALE:	1:50@A1
DRAWN:	SA
CHECKED:	SA
FILE NAME:	PL_1925 Proposed Unit Types

PROPOSED UNIT TYPES - 2 BEDROOM APARTMENTS

BLOCK	DRAWING NUMBER	ZONE	REVISION
	PL1925		B

© Henry J Lyons