




UNIT TYPE - 2T	
NAME	AREA
BEDROOM 1	11.4 SQM
BEDROOM 2	13.0 SQM
AGGREGATE BEDROOM AREA	24.4 SQM
COMBINED KITCHEN / LIVING AREA	30.6 SQM
AGGREGATE STORAGE	6.1 SQM
PRIVATE AMENITY SPACE	11.5 SQM
TOTAL APARTMENT AREA	76.4 SQM

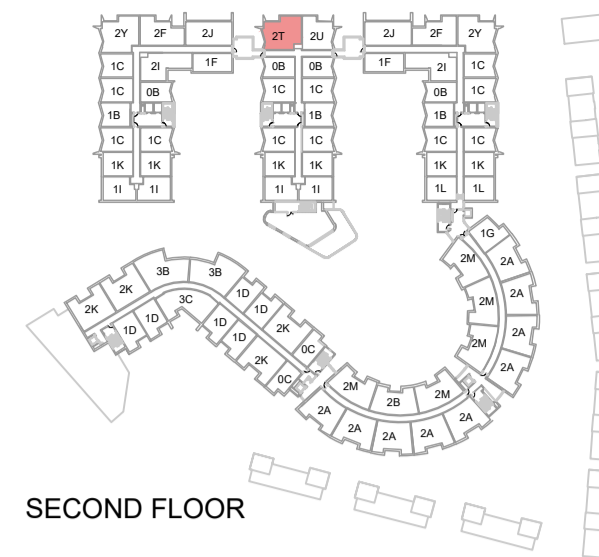


UNIT TYPE - 2U	
NAME	AREA
BEDROOM 1	13.0 SQM
BEDROOM 2	7.2 SQM
AGGREGATE BEDROOM AREA	20.2 SQM
COMBINED KITCHEN / LIVING AREA	28.0 SQM
AGGREGATE STORAGE	6.0 SQM
PRIVATE AMENITY SPACE	11.9 SQM
TOTAL APARTMENT AREA	63.6 SQM

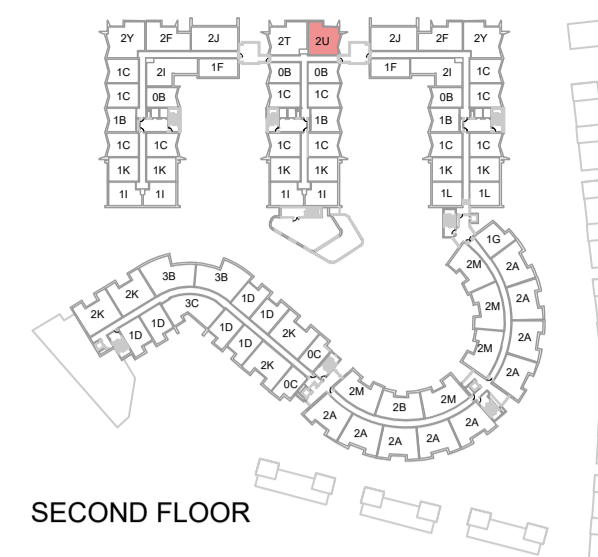


UNIT TYPE - 2V	
NAME	AREA
BEDROOM 1	11.6 SQM
BEDROOM 2	13.1 SQM
AGGREGATE BEDROOM AREA	24.5 SQM
COMBINED KITCHEN / LIVING AREA	30.0 SQM
AGGREGATE STORAGE	6.2 SQM
PRIVATE AMENITY SPACE	16.2 SQM
TOTAL APARTMENT AREA	82.0 SQM

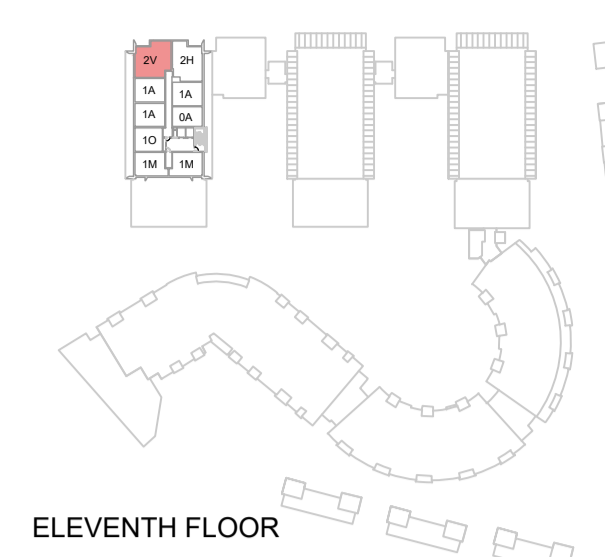


NOTE  
ALL DIMENSIONS TO BE CHECKED ON SITE  
NO DIMENSIONS TO BE SCALED FROM THIS DRAWING  
THIS DRAWING IS TO BE READ IN CONJUNCTION WITH  
RELEVANT CONSULTANTS DRAWINGS

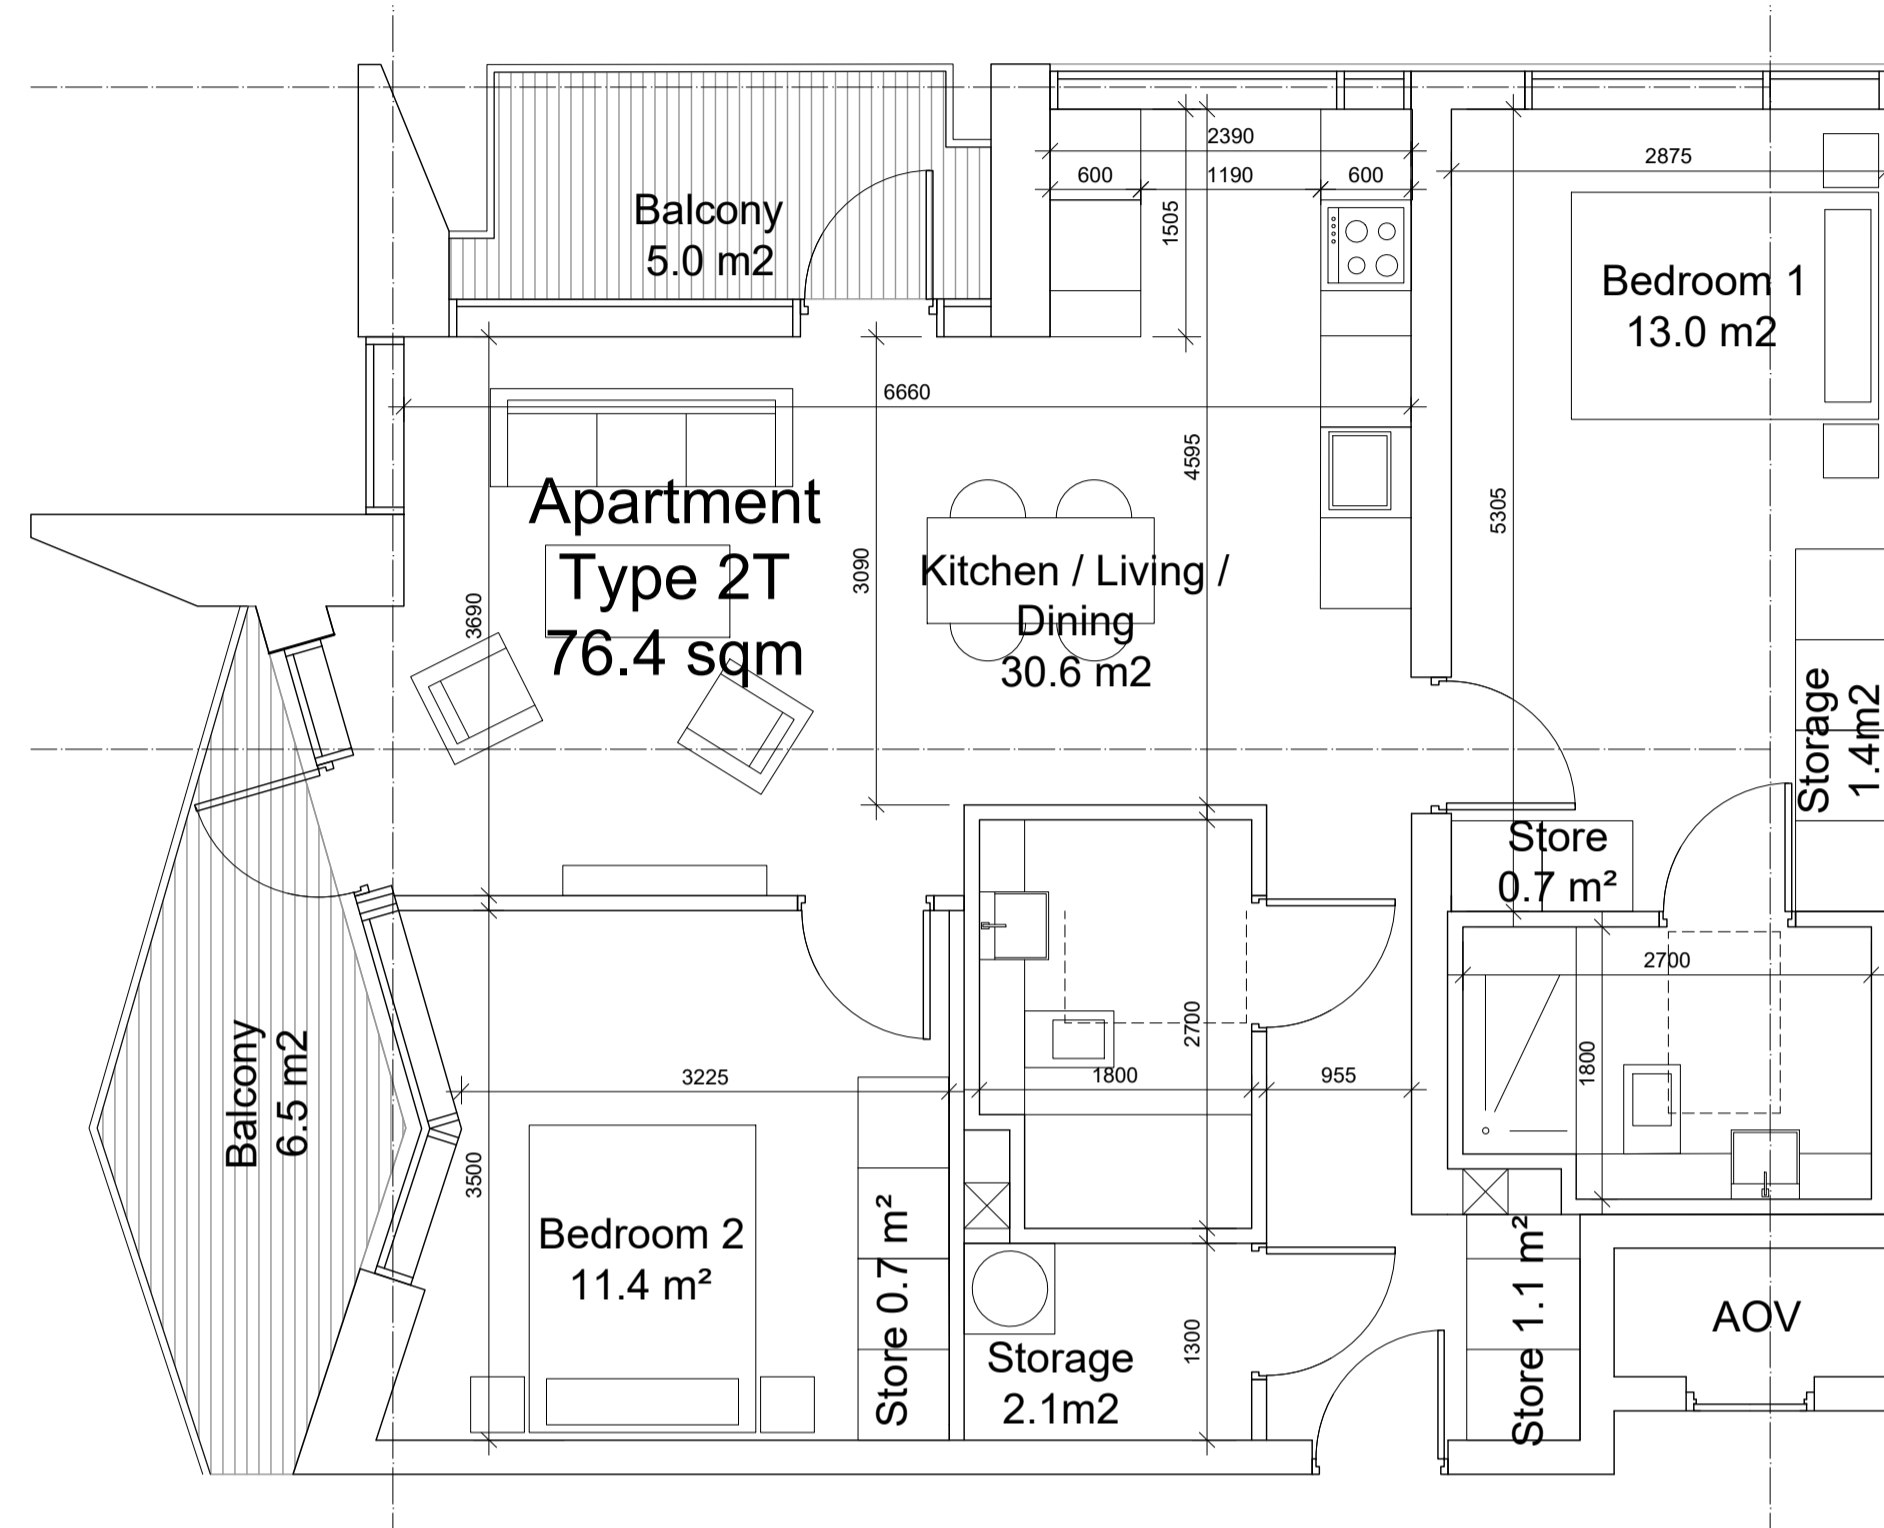


01  
PL1927  
2 Bed Apartment - Type 2T (1 Unit)  
SCALE 1:50

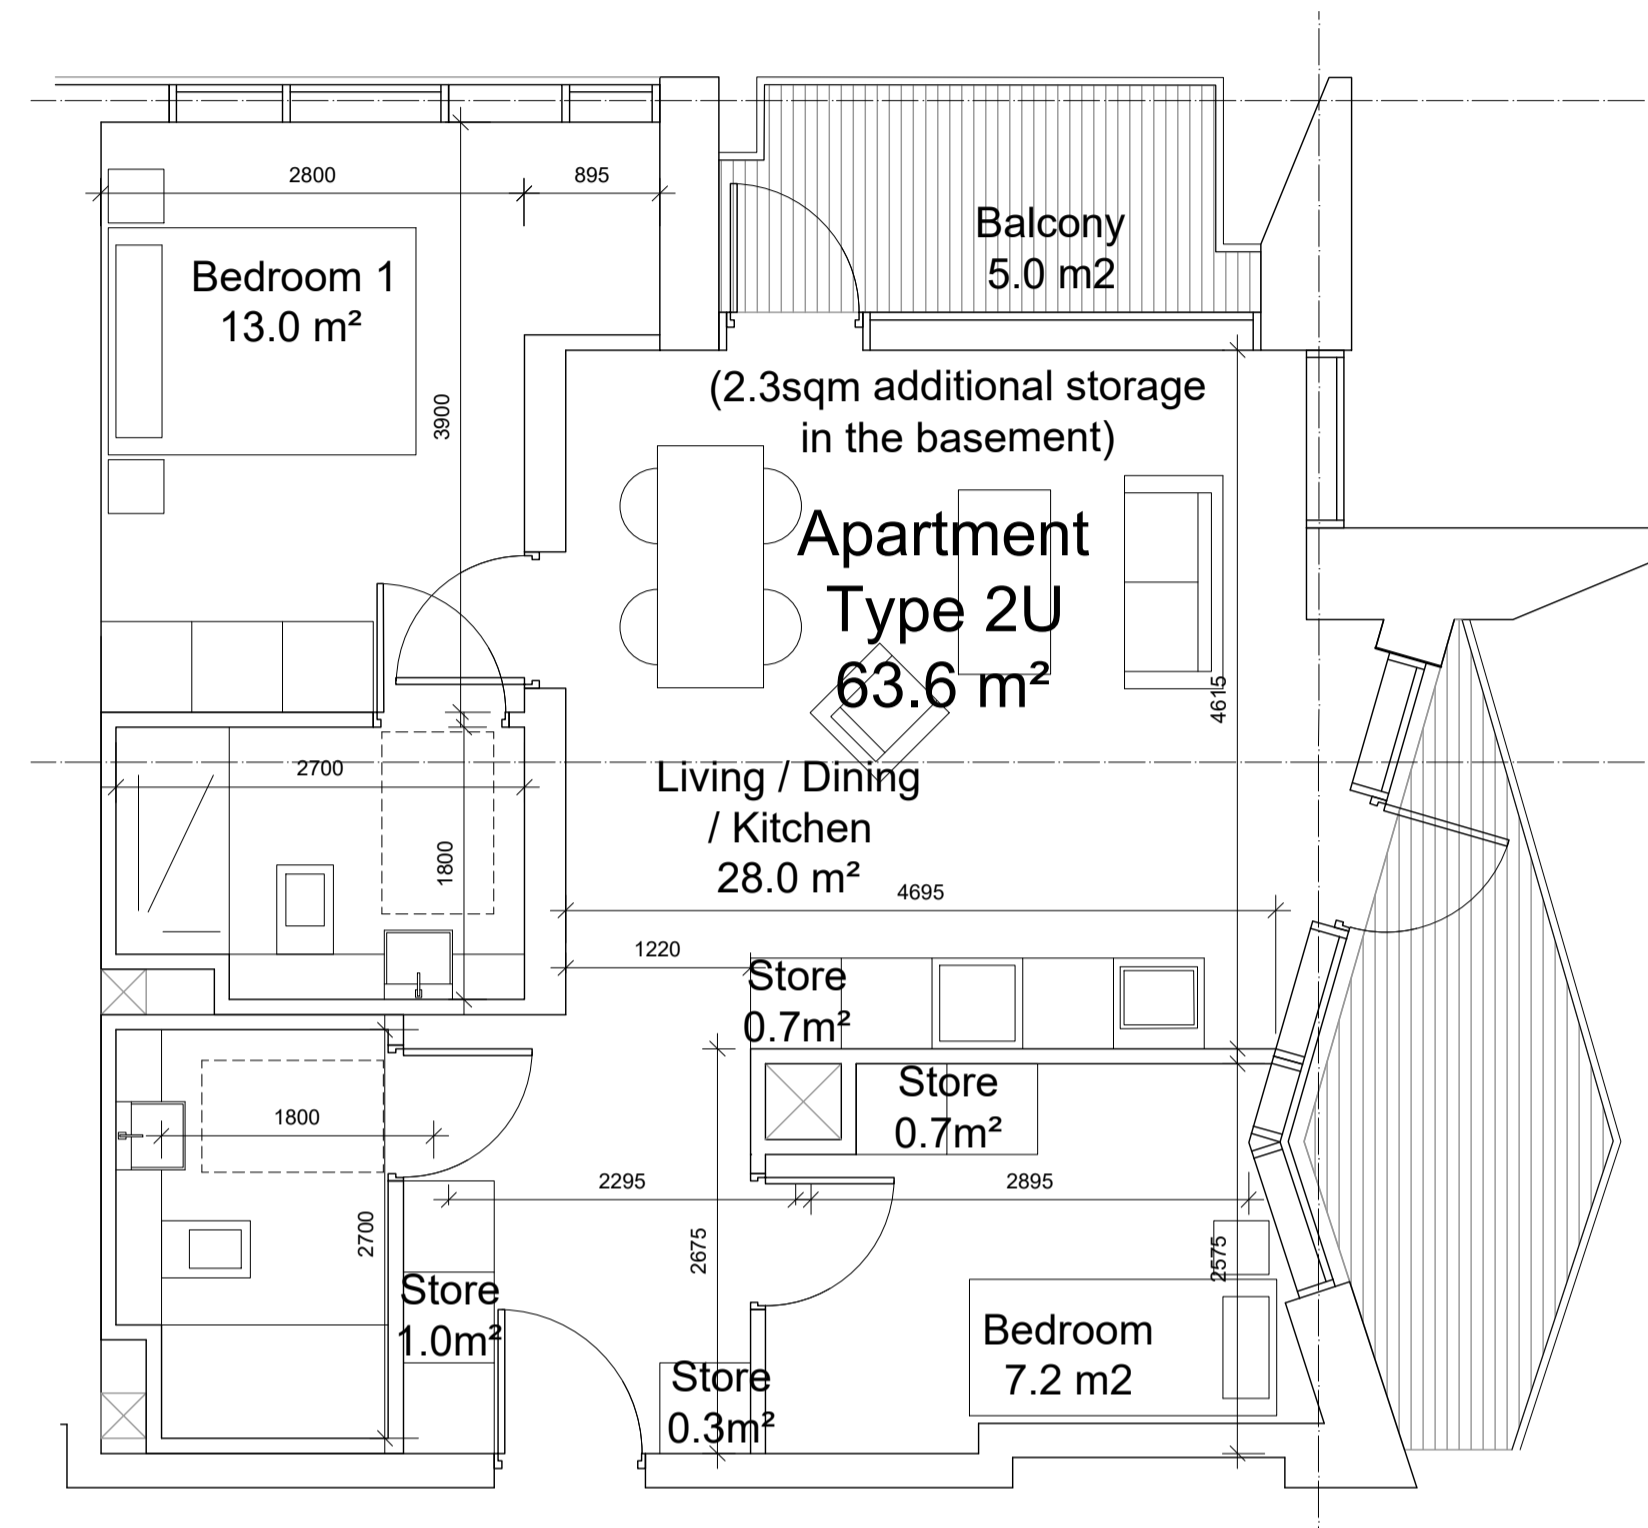


02  
PL1927  
2 Bed Apartment - Type 2U (1 Units)  
SCALE 1:50

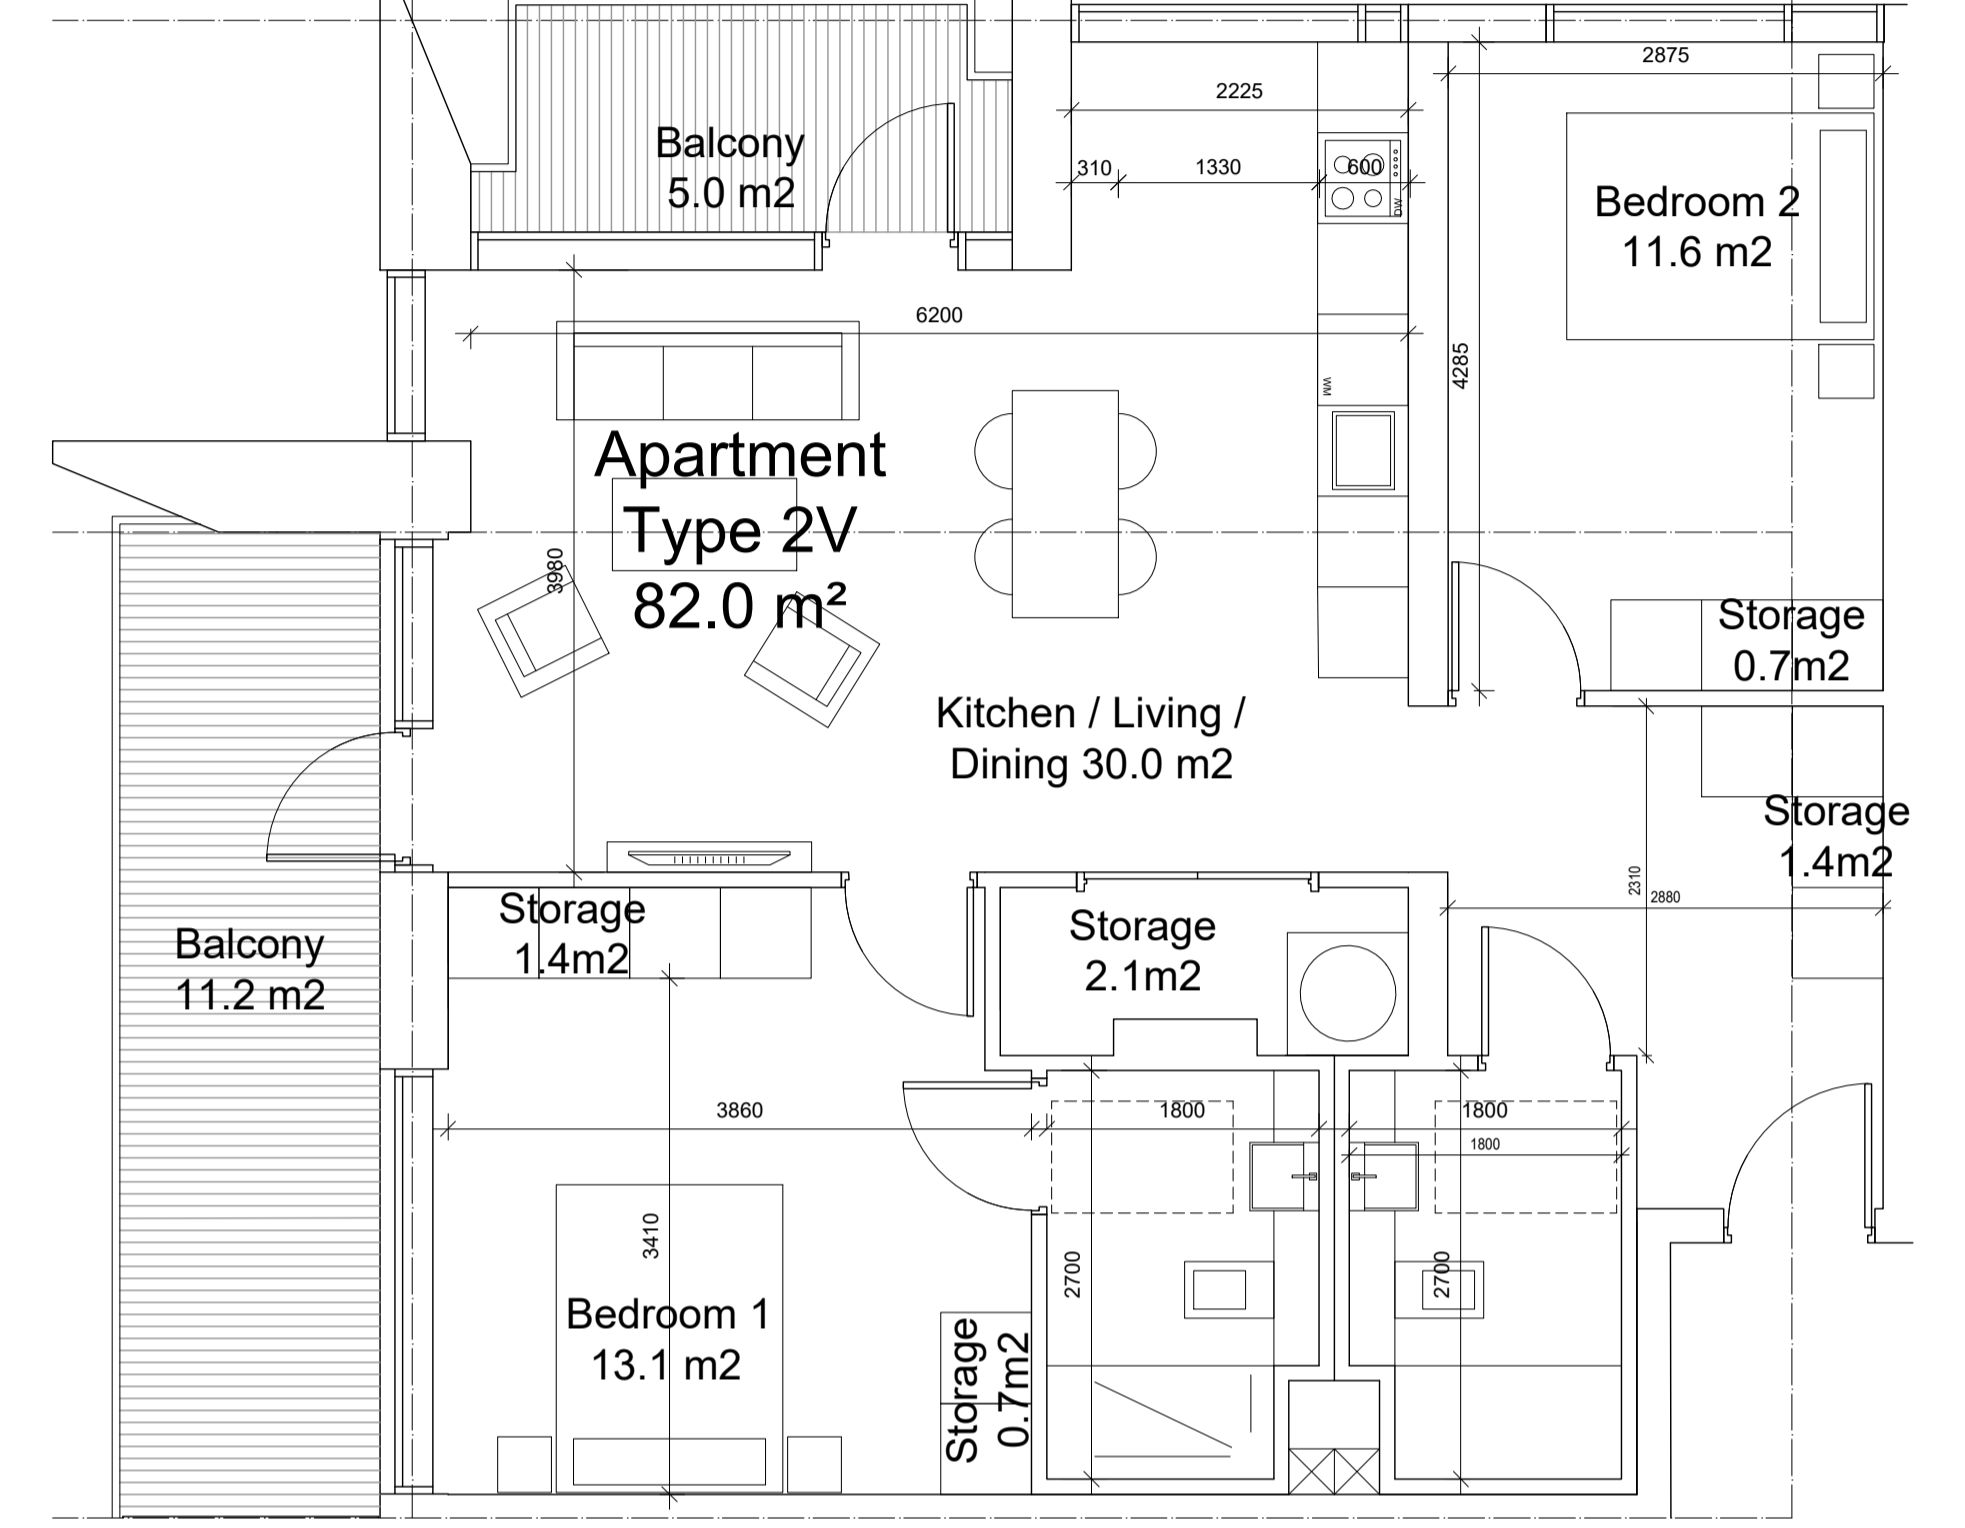


03  
PL1927  
2 Bed Apartment - Type 2V (2 Units)  
SCALE 1:50

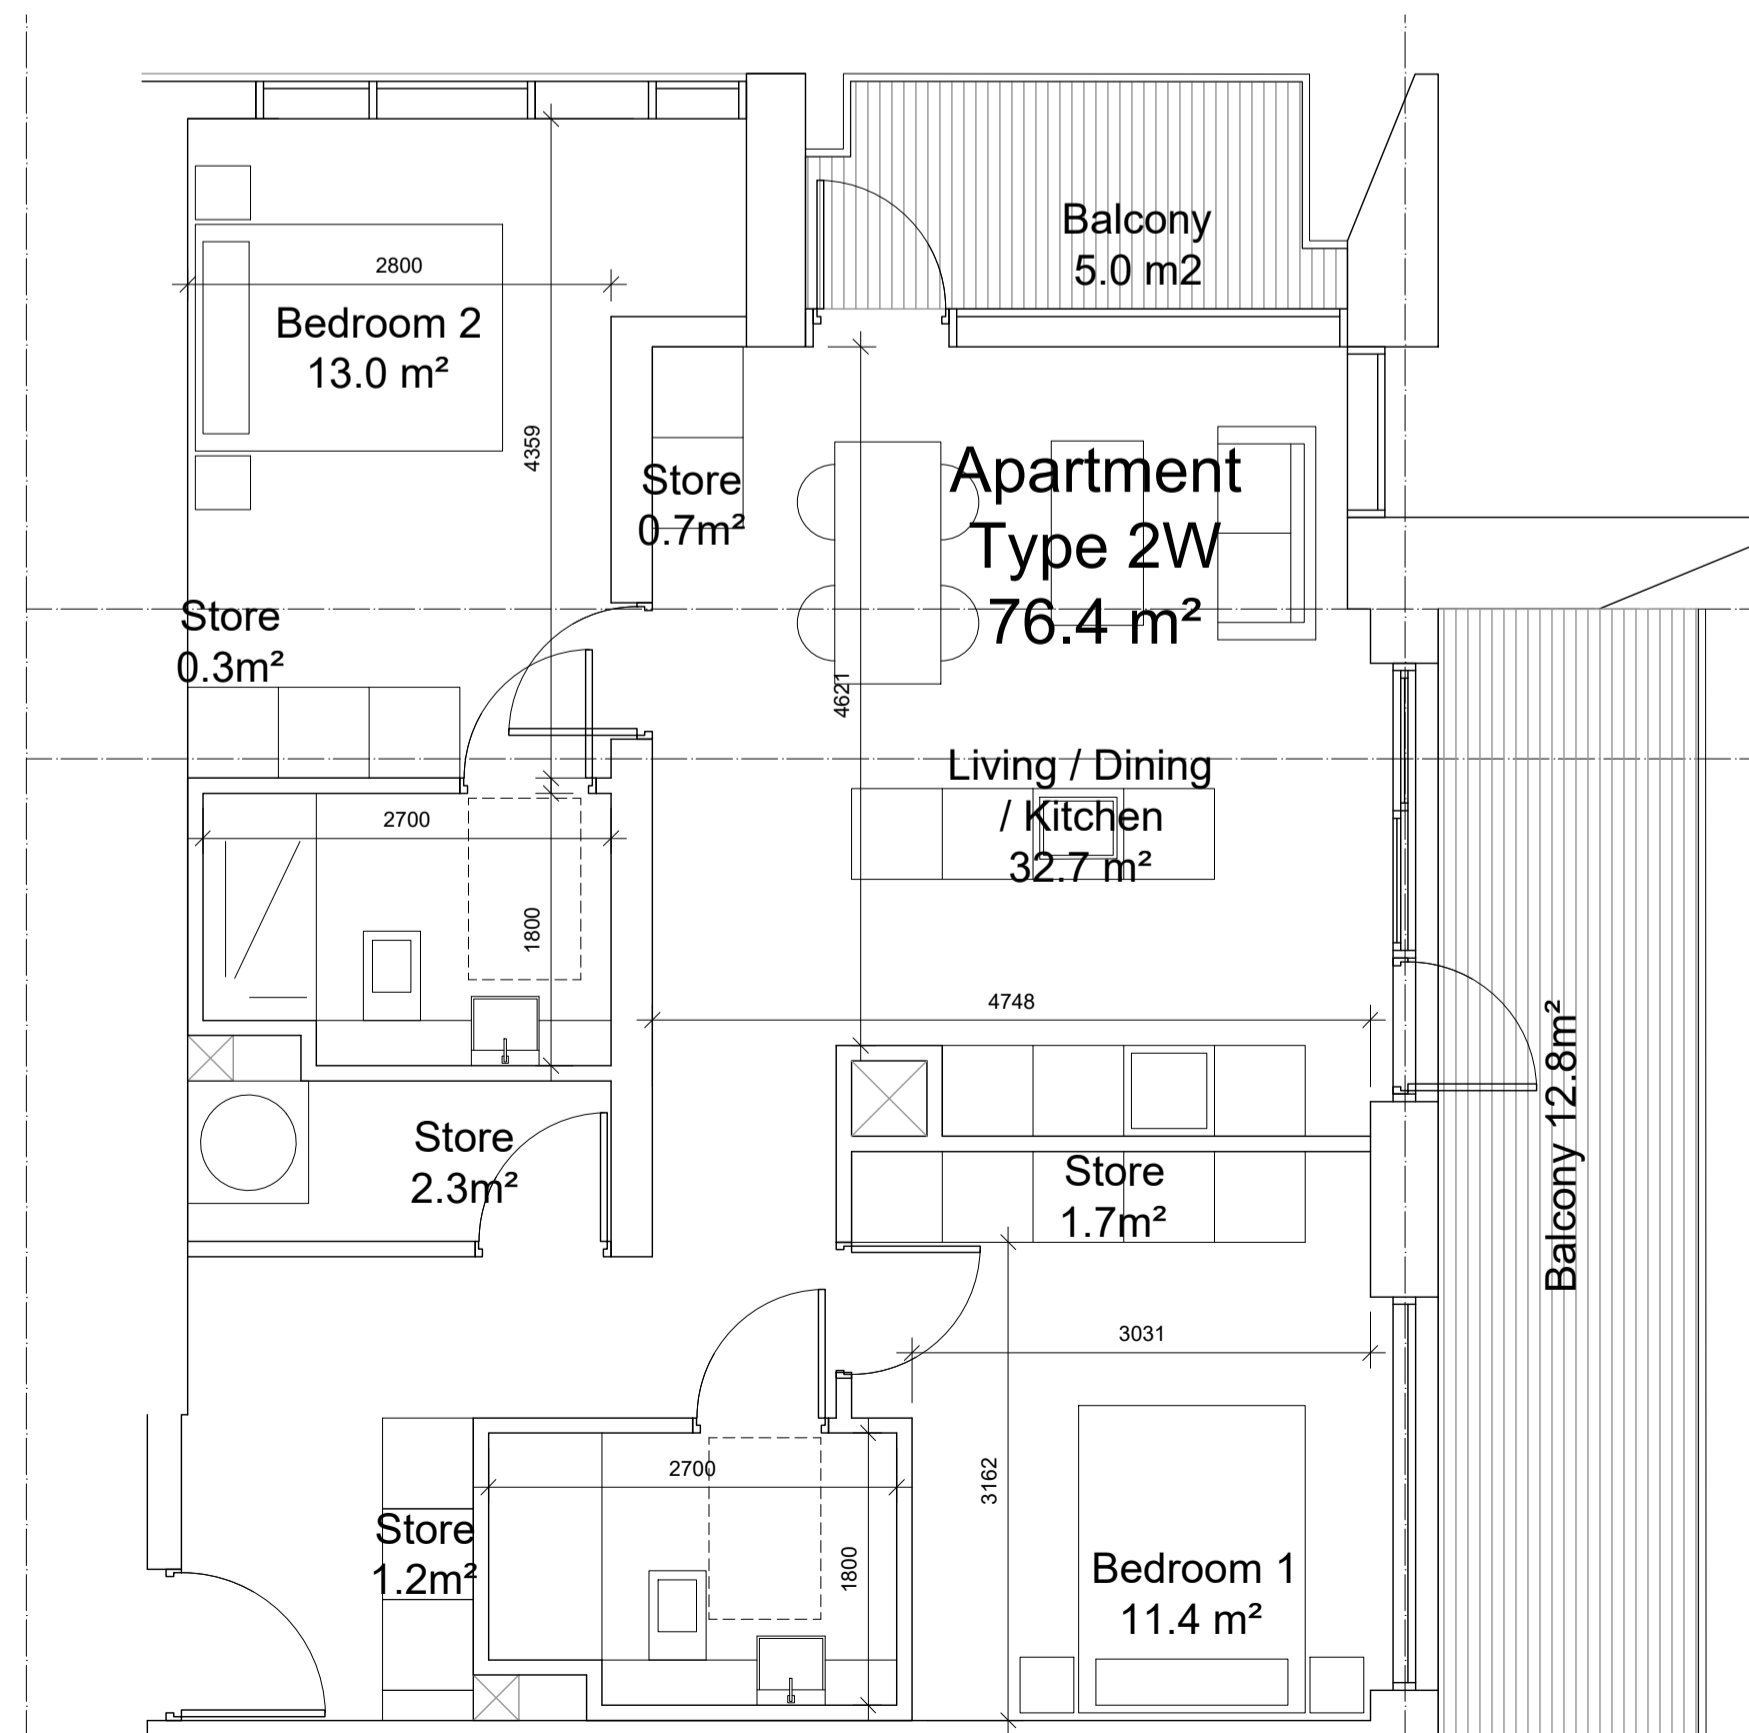

04  
PL1927  
2 Bed Apartment - Type 2W (1 Units)  
SCALE 1:50

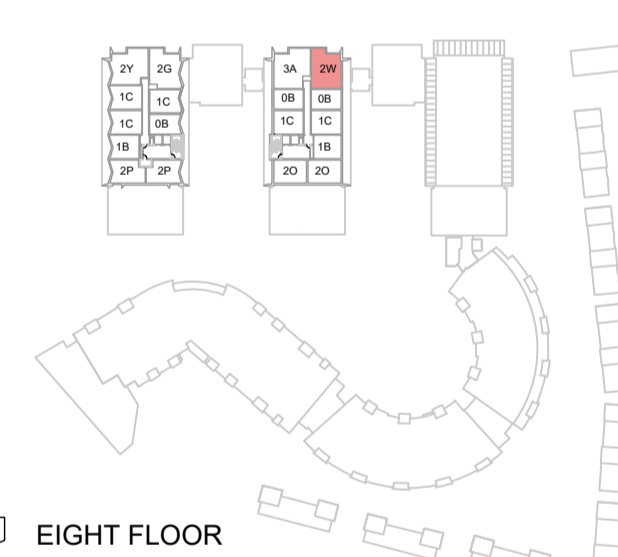

UNIT TYPE - 2W	
NAME	AREA
BEDROOM 1	11.4 SQM
BEDROOM 2	13.0 SQM
AGGREGATE BEDROOM AREA	24.4 SQM
COMBINED KITCHEN / LIVING AREA	32.7 SQM
AGGREGATE STORAGE	6.2 SQM
PRIVATE AMENITY SPACE	17.8 SQM
TOTAL APARTMENT AREA	76.4 SQM

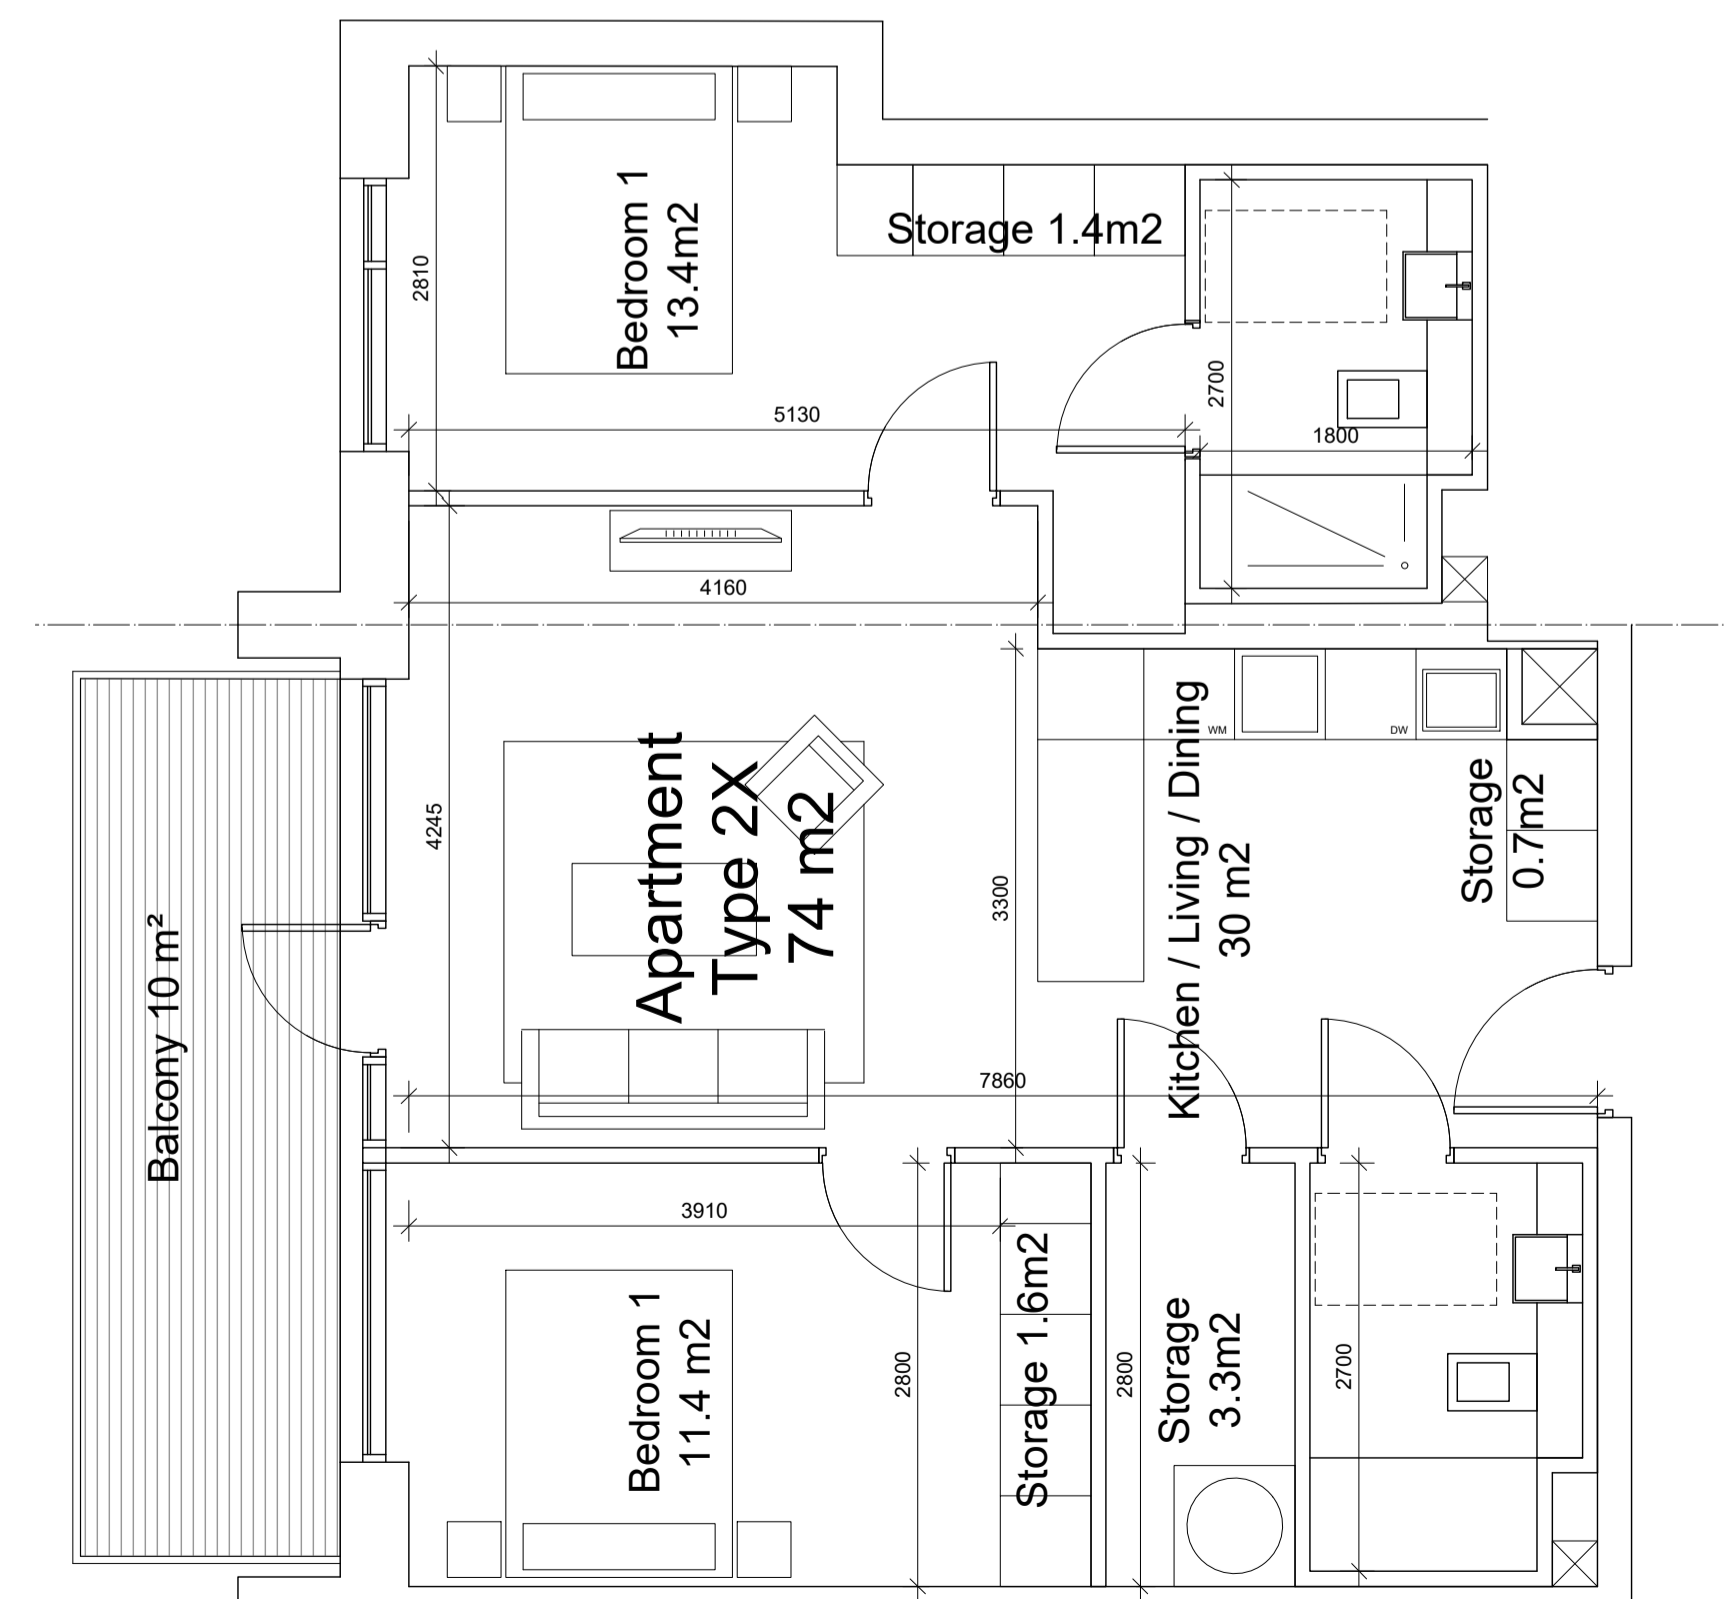

05  
PL1927  
2 Bed Apartment - Type 2X (1 Units)  
SCALE 1:50



UNIT TYPE - 2X	
NAME	AREA
BEDROOM 1	11.4 SQM
BEDROOM 2	13.4 SQM
AGGREGATE BEDROOM AREA	24.8 SQM
COMBINED KITCHEN / LIVING AREA	30.0 SQM
AGGREGATE STORAGE	7.0 SQM
PRIVATE AMENITY SPACE	10.0 SQM
TOTAL APARTMENT AREA	74.0 SQM

REV	DATE	DESCRIPTION	CHKD	DRN
B	01.11.2019	Issued for Planning	SA	SA
A	15.05.2019	Issued for Planning	SA	DS

# PLANNING

## Henry J Lyons

Architecture + Interiors +353 1 888 3333 51-54 Pearse Street  
henryjlyons.com info@henryjlyons.com Dublin D02 KA66

CLIENT  
**CORNEL LIVING LIMITED**

PROJECT  
CORNELSCOURT RESIDENTIAL DEVELOPMENT,  
CABINETEELY,  
DUBLIN 18.

JOB NUMBER: 95-0558  
DATE: MAY 2019  
SCALE: 1:50@A1  
DRAWN: SA  
CHECKED: SA  
FILE NAME: PL\_1927 Proposed Unit Types

DRAWING  
**PROPOSED UNIT TYPES -  
2 BEDROOM APARTMENTS**

BLOCK DRAWING NUMBER ZONE REVISION

**PL1927 B**