
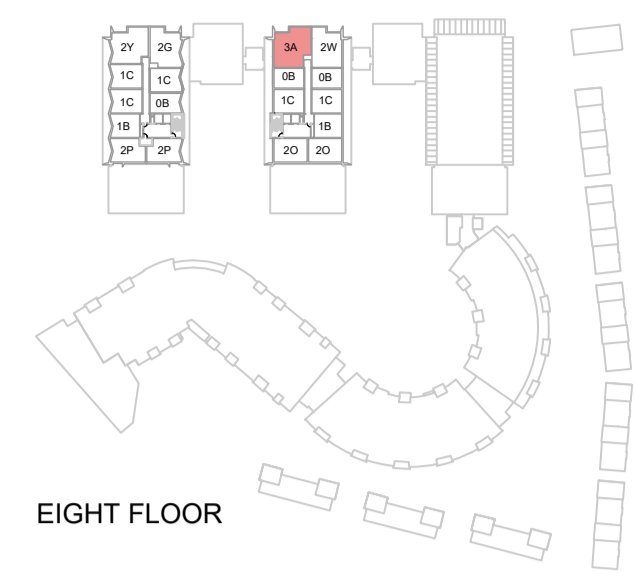


**UNIT TYPE - 2Y**

NAME	AREA
BEDROOM 1	11.5 SQM
BEDROOM 2	13.2 SQM
AGGREGATE BEDROOM AREA	24.7 SQM
COMBINED KITCHEN / LIVING AREA	30.0 SQM
AGGREGATE STORAGE	6.1 SQM
PRIVATE AMENITY SPACE	12.4 SQM
TOTAL APARTMENT AREA	82.9 SQM


01 PL1928 2 Bed Apartment - Type 2Y (13 Unit)  
SCALE 1:50

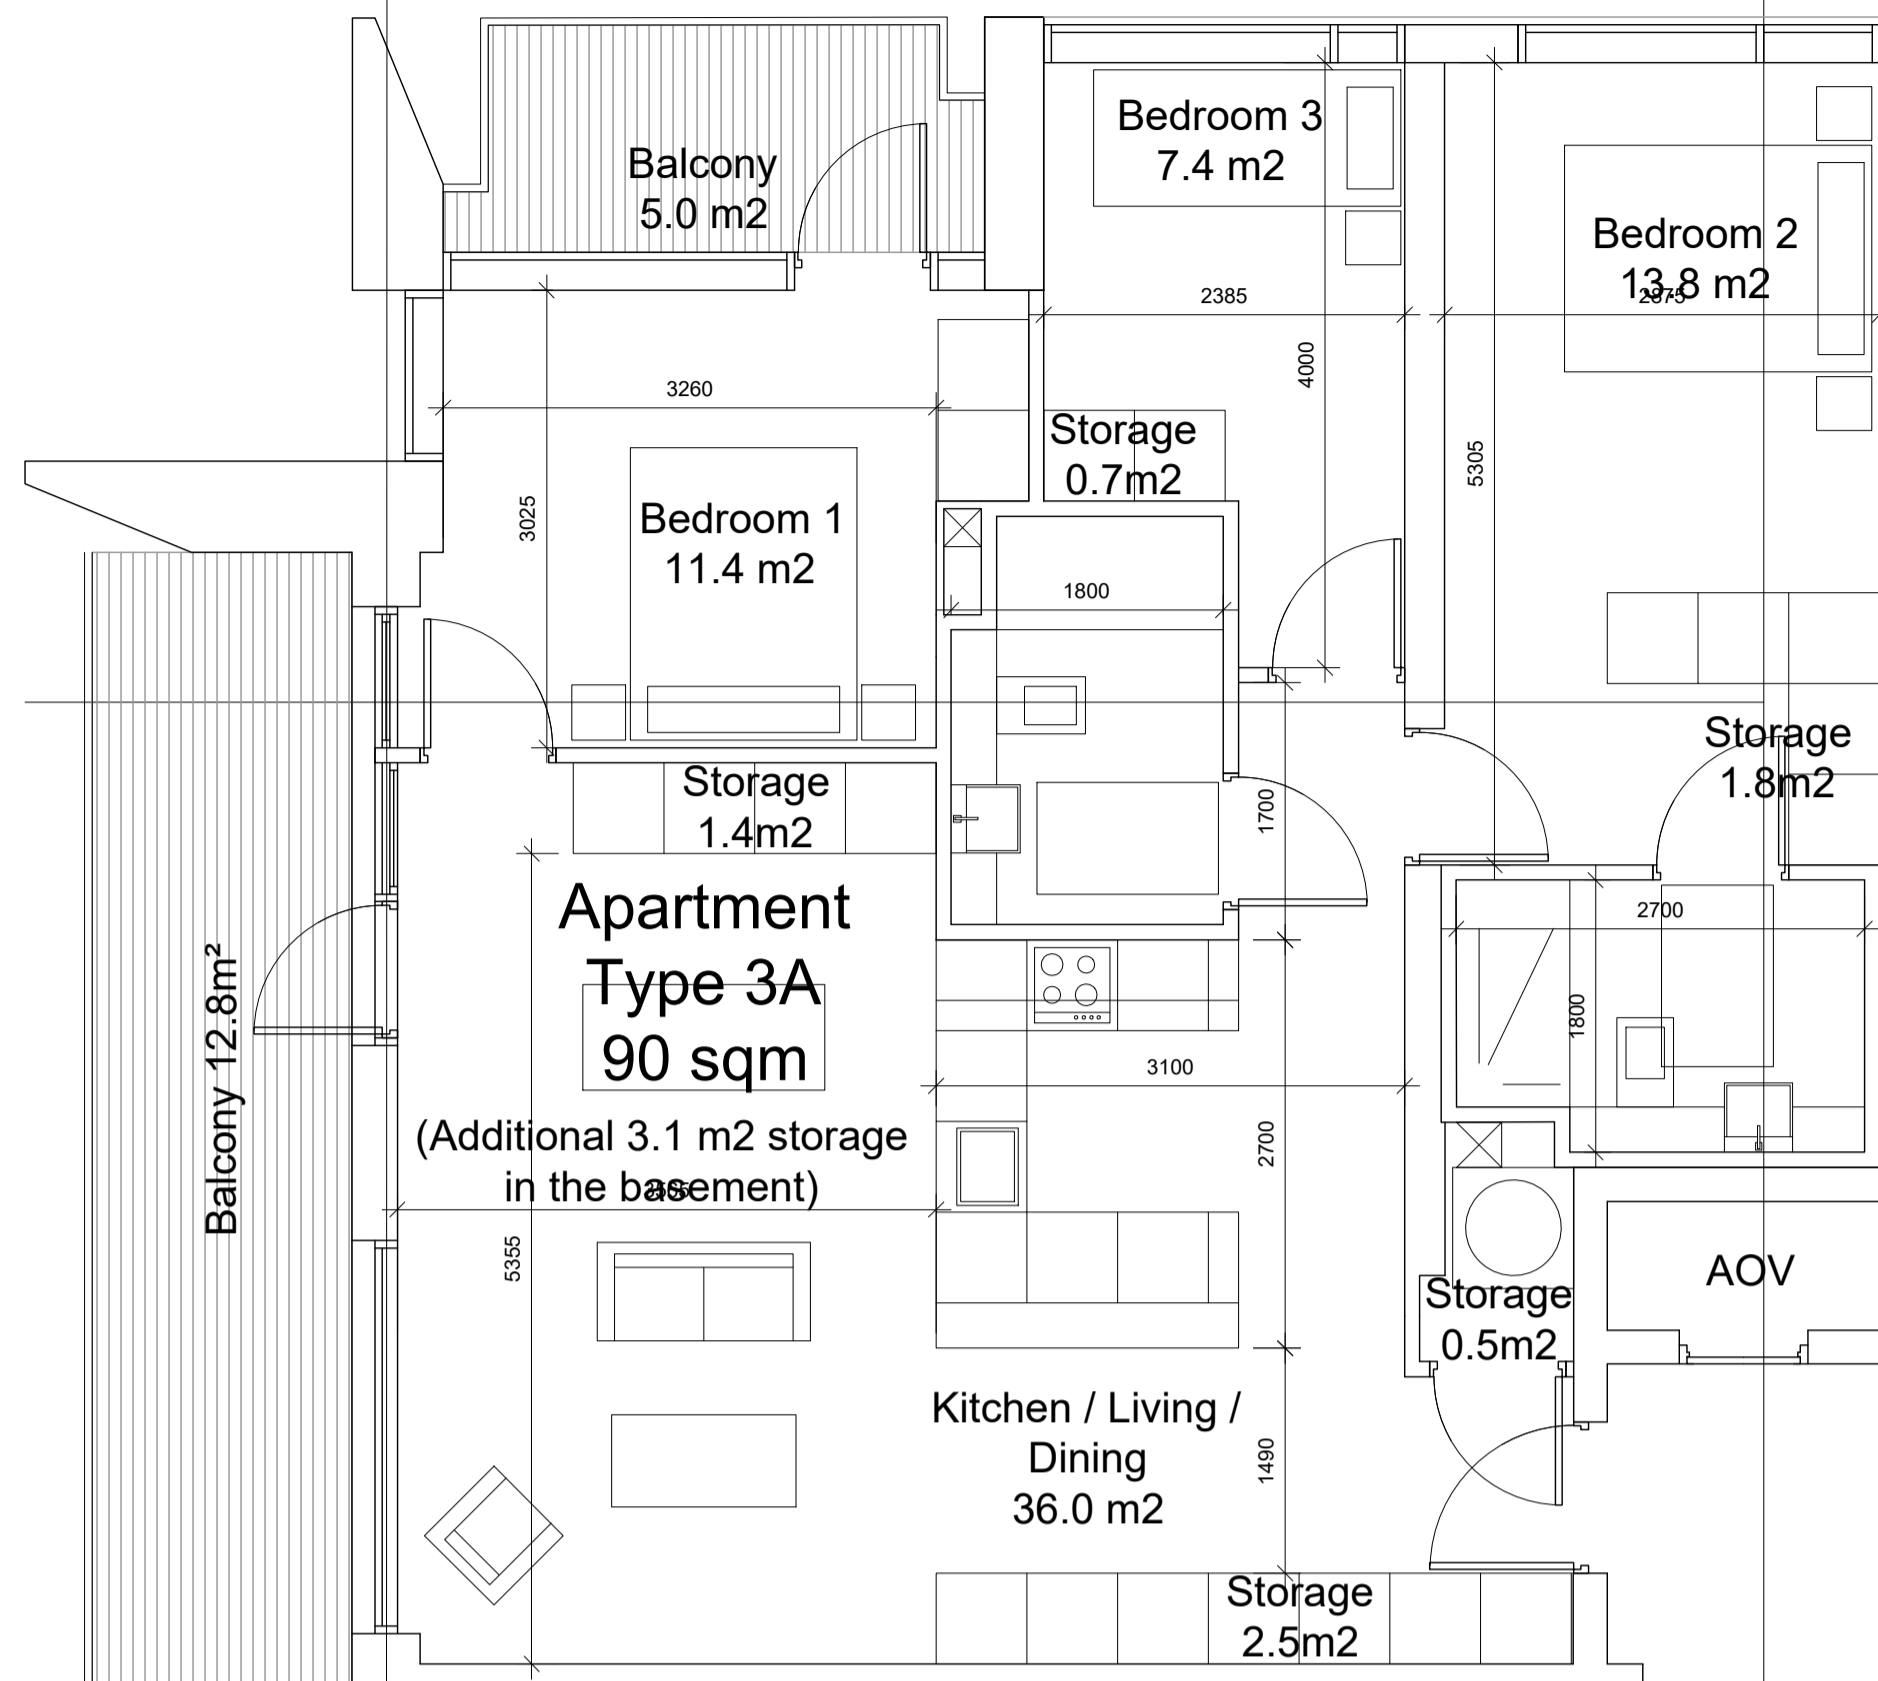

**UNIT TYPE - 3A**

NAME	AREA
BEDROOM 1	11.4 SQM
BEDROOM 2	13.8 SQM
BEDROOM 3	7.4 SQM
AGGREGATE BEDROOM AREA	32.6 SQM
COMBINED KITCHEN / LIVING AREA	36.0 SQM
AGGREGATE STORAGE	9.0 SQM
PRIVATE AMENITY SPACE	17.8 SQM
TOTAL APARTMENT AREA	90.0 SQM

02 PL1928 3 Bed Apartment - Type 3A (1 Unit)  
SCALE 1:50

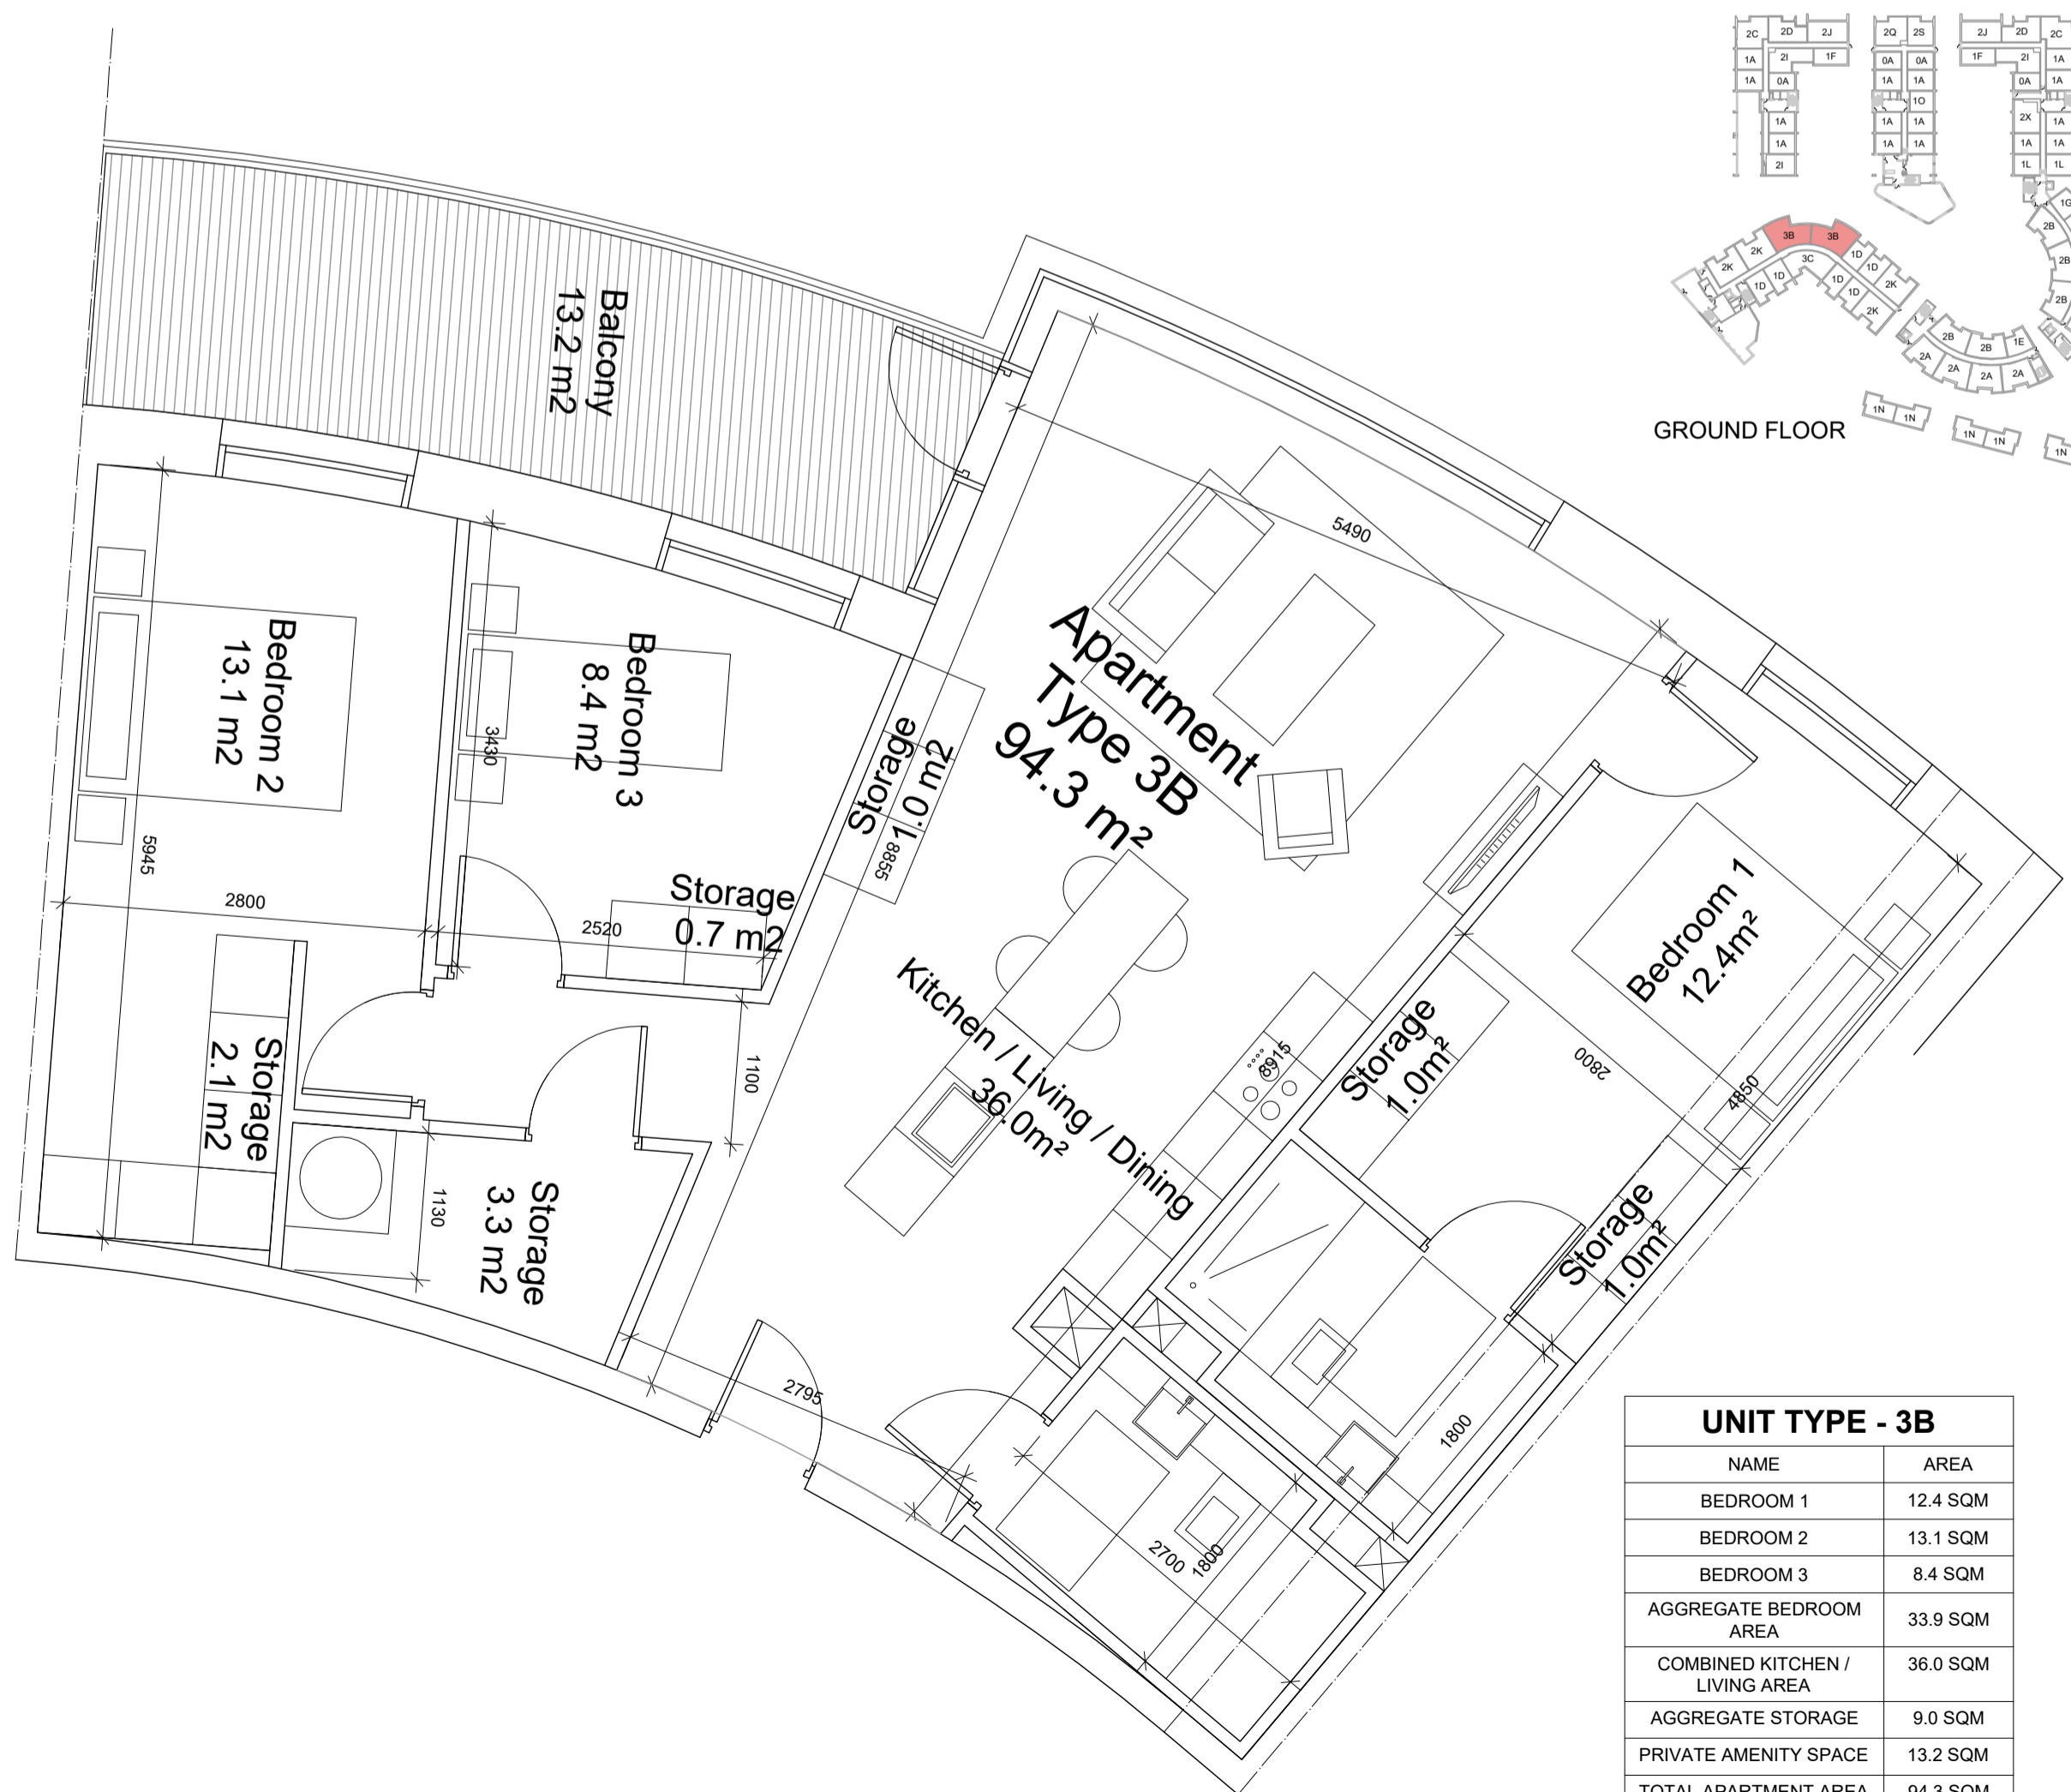

**UNIT TYPE - 3B**

NAME	AREA
BEDROOM 1	12.4 SQM
BEDROOM 2	13.1 SQM
BEDROOM 3	8.4 SQM
AGGREGATE BEDROOM AREA	33.9 SQM
COMBINED KITCHEN / LIVING AREA	36.0 SQM
AGGREGATE STORAGE	9.0 SQM
PRIVATE AMENITY SPACE	13.2 SQM
TOTAL APARTMENT AREA	94.3 SQM

03 PL1928 3 Bed Apartment - Type 3B (8 Units)  
SCALE 1:50



**UNIT TYPE - 3C**

NAME	AREA
BEDROOM 1	11.4 SQM
BEDROOM 2	13.0 SQM
BEDROOM 3	7.8 SQM
AGGREGATE BEDROOM AREA	32.2 SQM
COMBINED KITCHEN / LIVING AREA	33.0 SQM
AGGREGATE STORAGE	9.0 SQM
PRIVATE AMENITY SPACE	13.9 SQM
TOTAL APARTMENT AREA	97.0 SQM

04 PL1928 3 Bed Apartment - Type 3C (4 Units)  
SCALE 1:50

NOTE  
ALL DIMENSIONS TO BE CHECKED ON SITE  
NO DIMENSIONS TO BE SCALED FROM THIS DRAWING  
THIS DRAWING IS TO BE READ IN CONJUNCTION WITH  
RELEVANT CONSULTANTS DRAWINGS

REV	DATE	DESCRIPTION	CHKD	DRN
B	01.11.2019	Issued for Planning	SA	SA
A	15.05.2019	Issued for Planning	SA	DS

**PLANNING**

**Henry J Lyons**

Architecture + Interiors +353 1 888 3333 51-54 Pearse Street  
henryjlyons.com info@henryjlyons.com Dublin D02 KA56

CLIENT  
CORNEL LIVING LIMITED

PROJECT  
CORNELSCOURT RESIDENTIAL DEVELOPMENT,  
CABINTEELY,  
DUBLIN 18.

JOB NUMBER:	95-0558
DATE:	MAY 2019
SCALE:	1:50@A1
DRAWN:	SA
CHECKED:	SA
FILE NAME:	PL 1928 Proposed Unit Types

**PROPOSED UNIT TYPES -  
3 BEDROOM APARTMENTS**

BLOCK	DRAWING NUMBER	ZONE	REVISION
	PL1928		B

© Henry J Lyons