
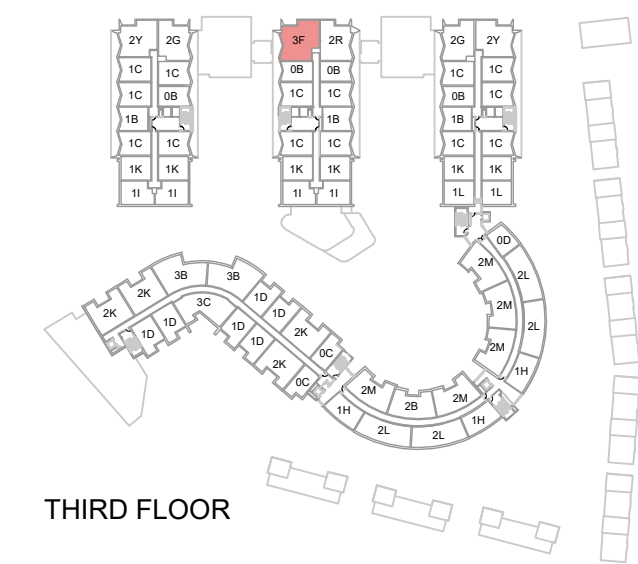




NOTE
ALL DIMENSIONS TO BE CHECKED ON SITE
NO DIMENSIONS TO BE SCALED FROM THIS DRAWING
THIS DRAWING IS TO BE READ IN CONJUNCTION WITH
RELEVANT CONSULTANTS DRAWINGS

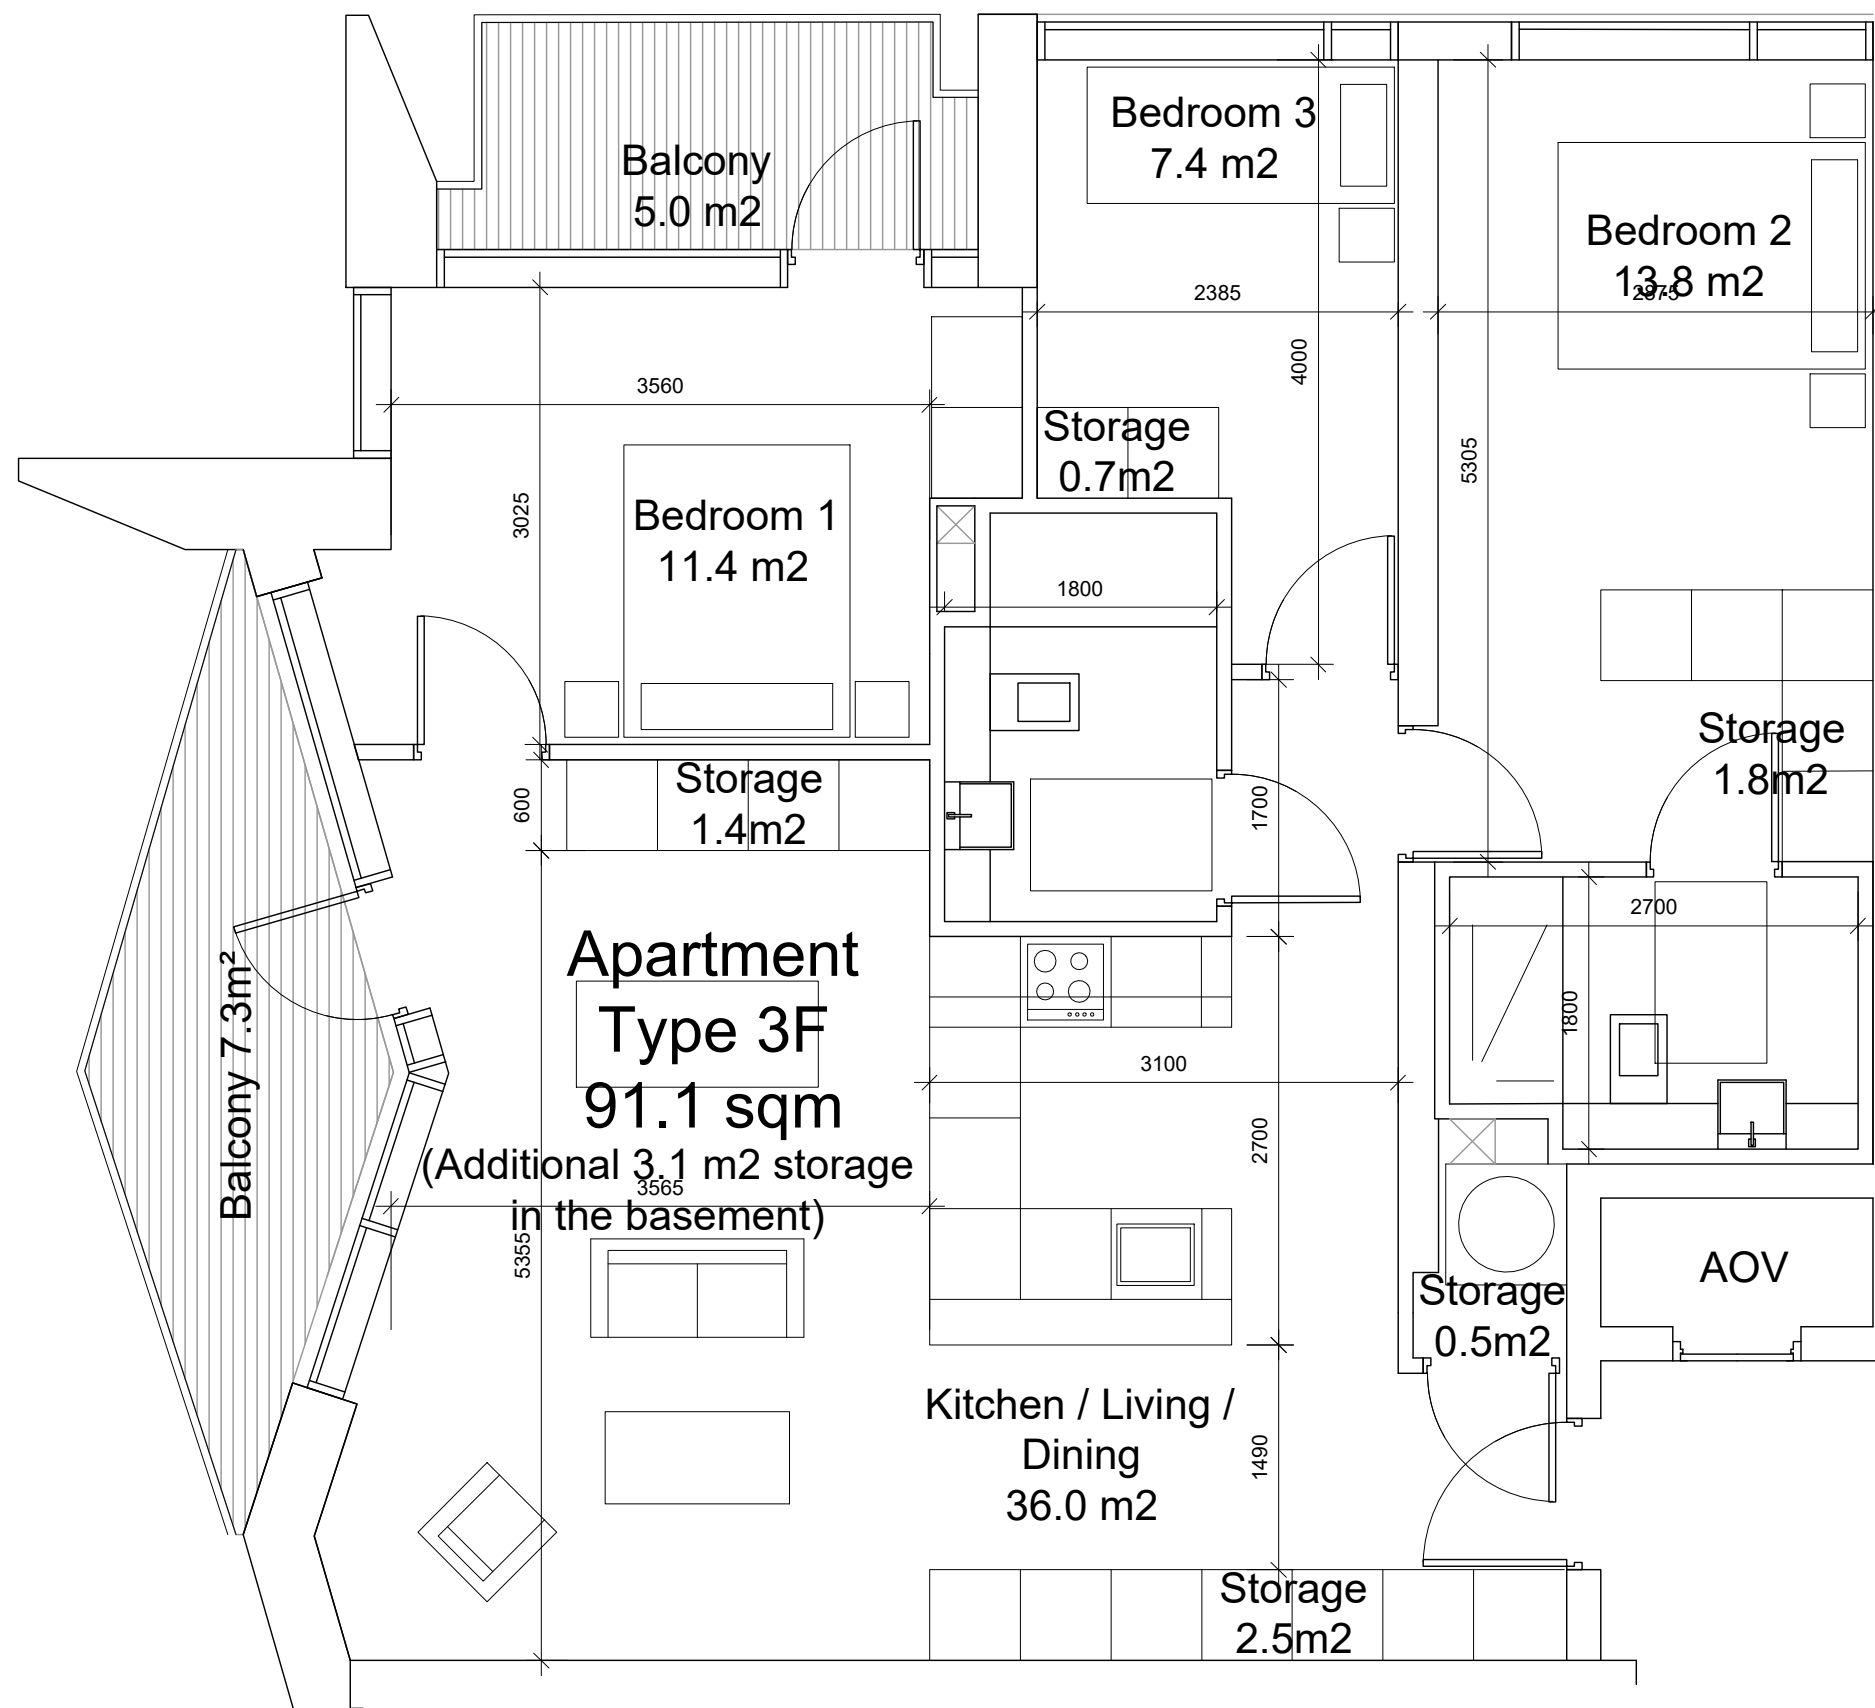

UNIT TYPE - 3F

NAME	AREA
BEDROOM 1	11.4 SQM
BEDROOM 2	13.8 SQM
BEDROOM 3	7.4 SQM
AGGREGATE BEDROOM AREA	32.6 SQM
COMBINED KITCHEN / LIVING AREA	36.0 SQM
AGGREGATE STORAGE	9.0 SQM
PRIVATE AMENITY SPACE	12.3 SQM
TOTAL APARTMENT AREA	91.1 SQM



01
PL1929
3 Bed Apartment - Type 3F (5 Units)
SCALE 1:50

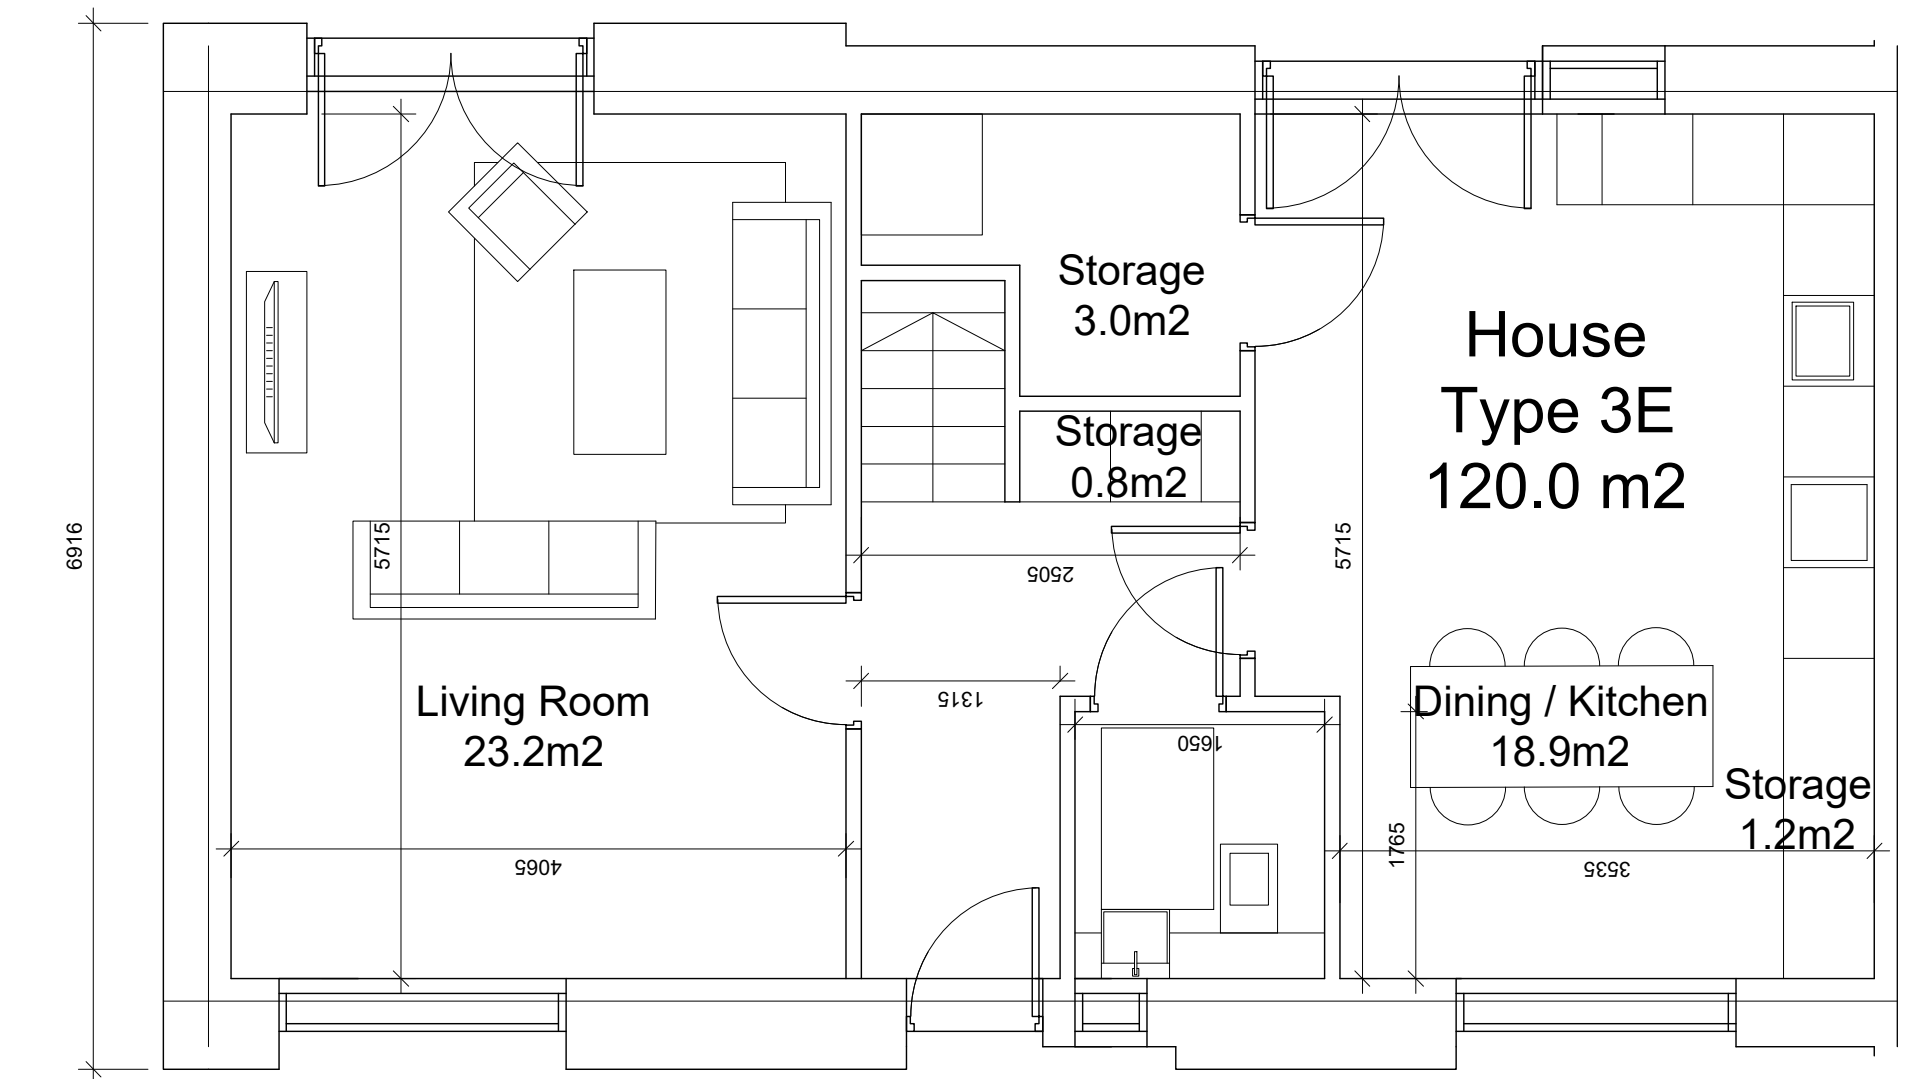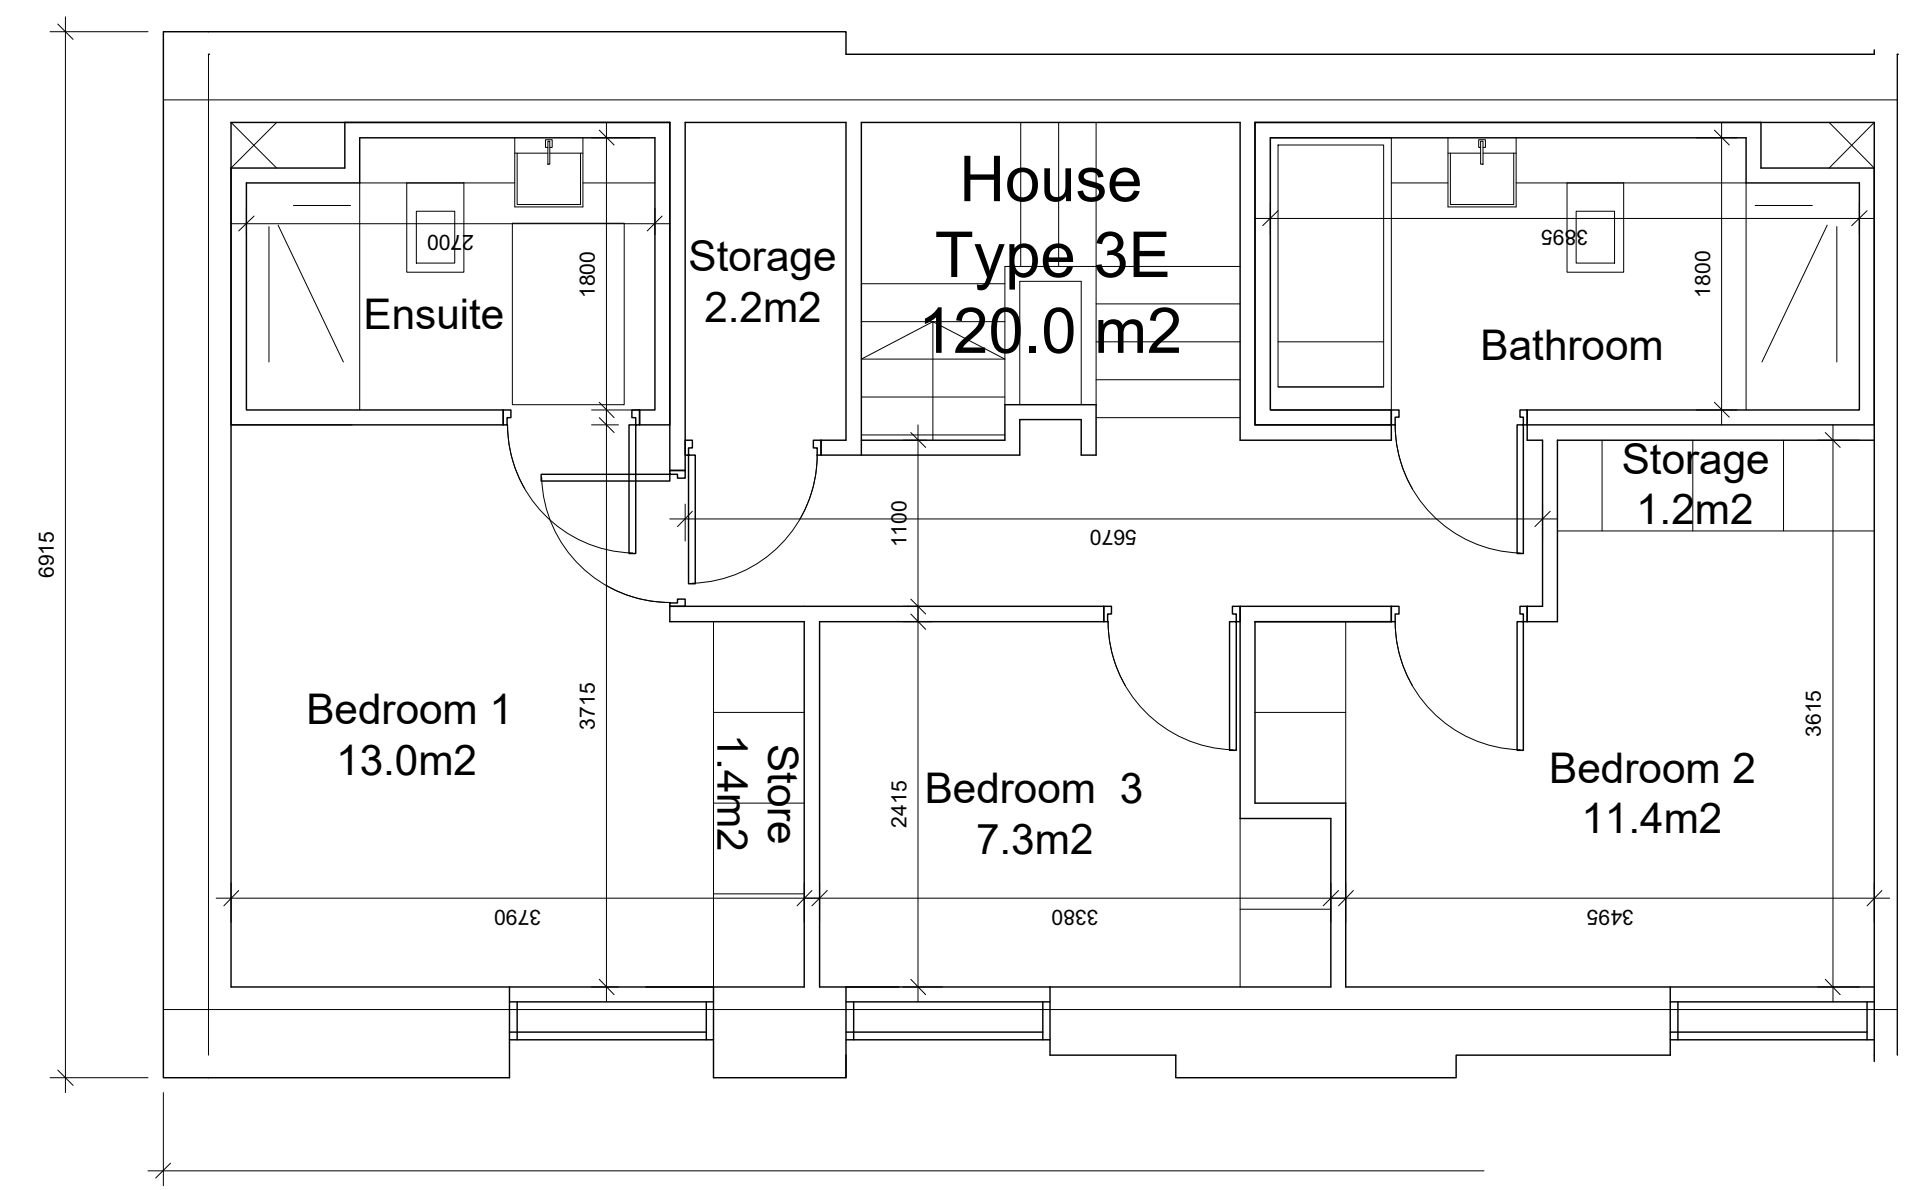

UNIT TYPE - 3E

NAME	AREA
BEDROOM 1	13.0 SQM
BEDROOM 2	11.4 SQM
BEDROOM 3	7.3 SQM
AGGREGATE BEDROOM AREA	31.7 SQM
COMBINED KITCHEN / LIVING AREA	42.1 SQM
AGGREGATE STORAGE	9.8 SQM
PRIVATE AMENITY SPACE	VARIABLES
TOTAL APARTMENT AREA	120.0 SQM


03
PL1929
3 Bed House - Type 3E (10 Units)
SCALE 1:50

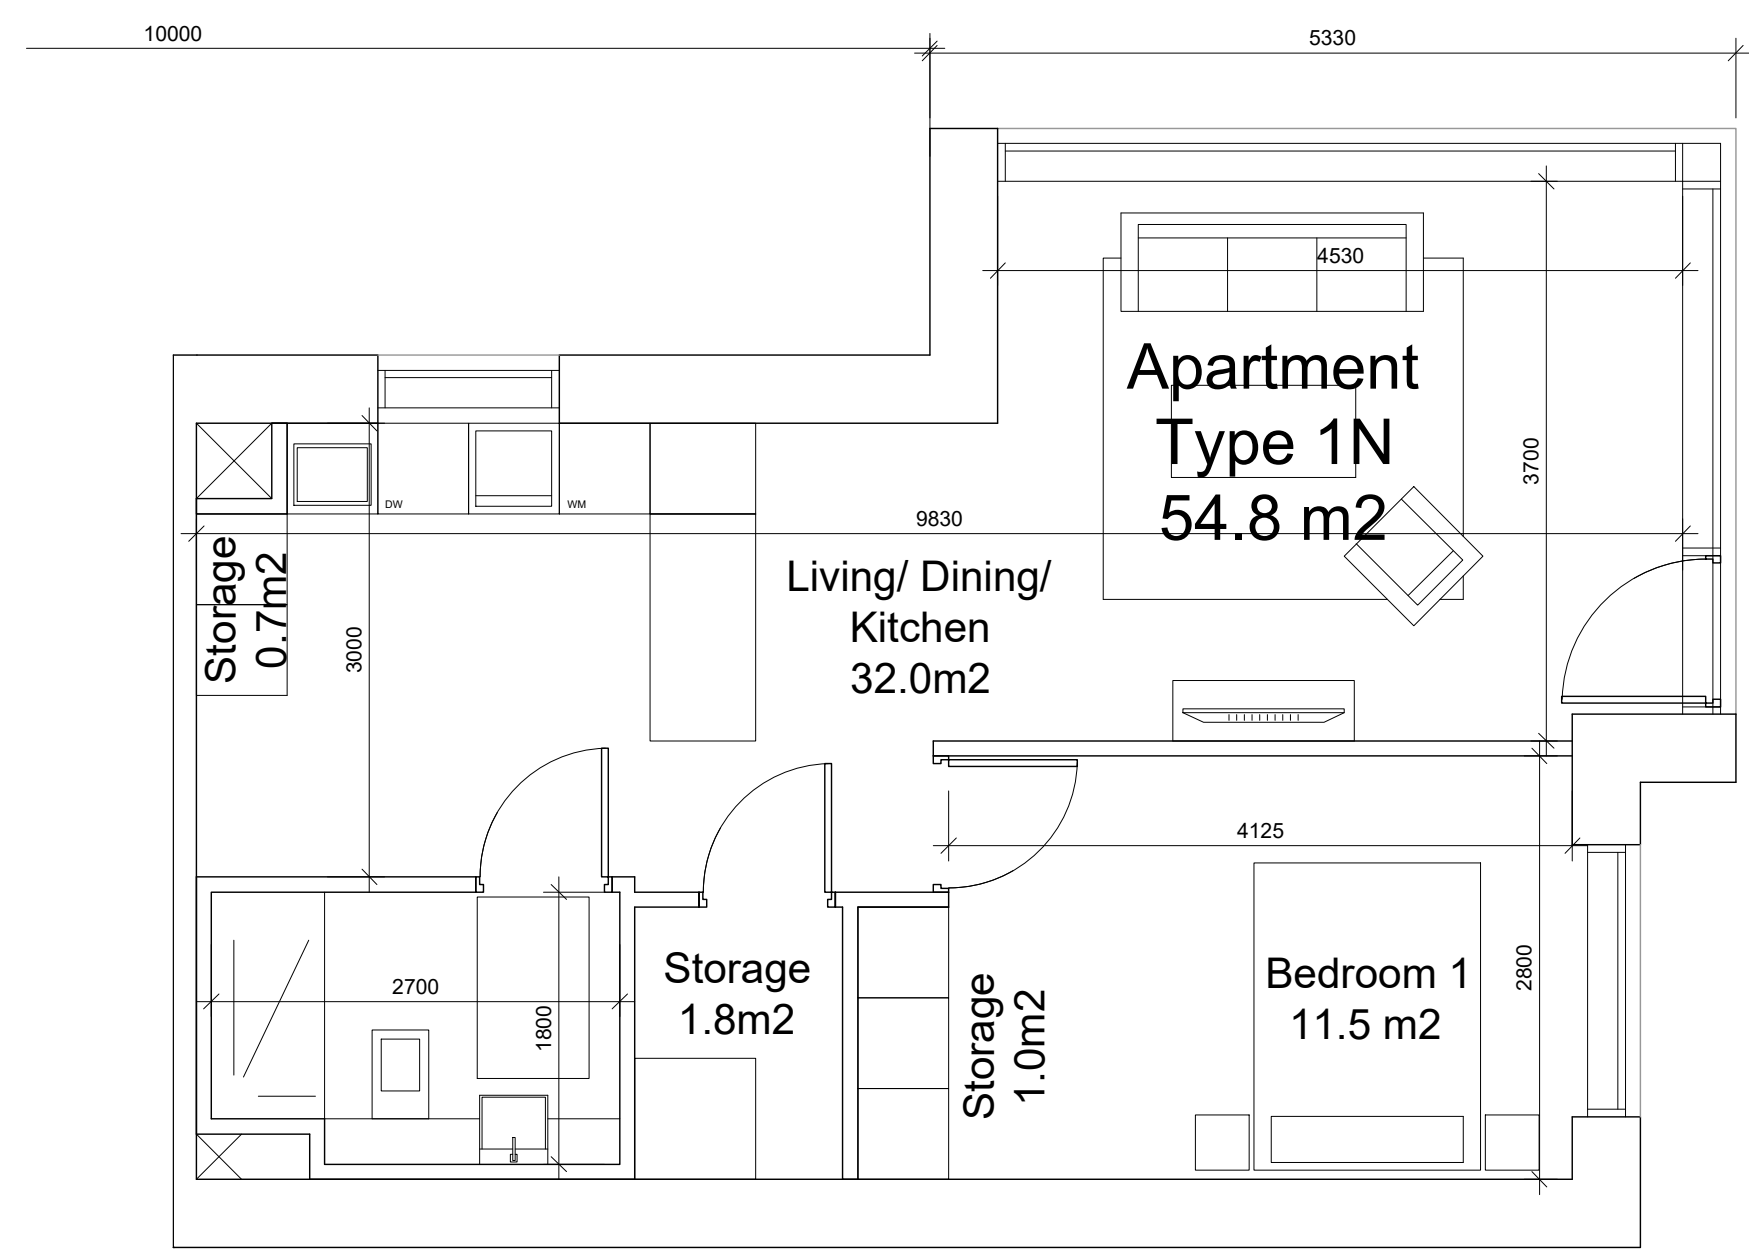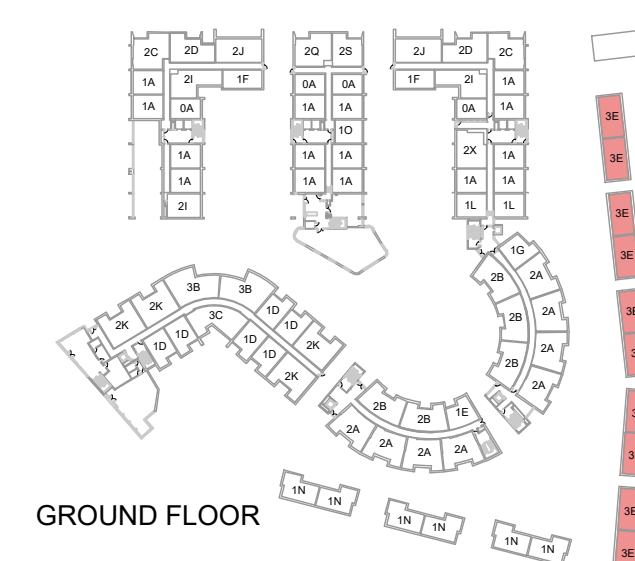

UNIT TYPE - 1N

NAME	AREA
BEDROOM 1	11.5 SQM
COMBINED KITCHEN / LIVING AREA	32.0 SQM
AGGREGATE STORAGE	3.5 SQM
PRIVATE AMENITY SPACE	VARIABLES
TOTAL APARTMENT AREA	54.8 SQM

02
PL1929
1 Bed House - Type 1N (6 Units)
SCALE 1:50

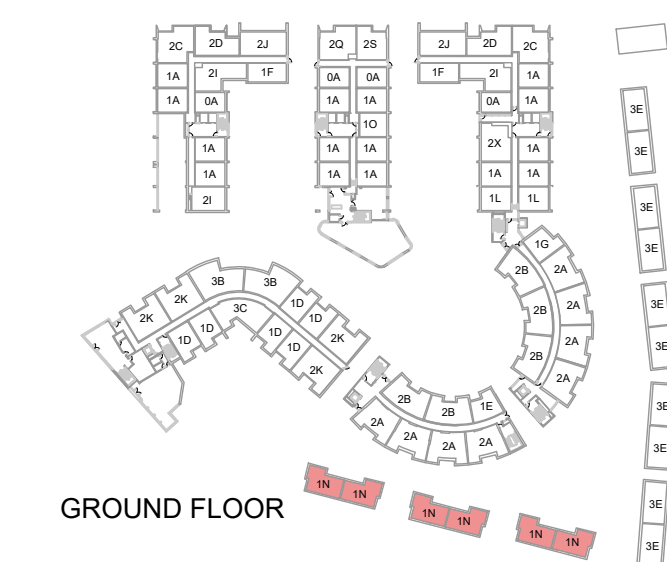

REV	DATE	ISSUED FOR PLANNING	DESCRIPTION	SA	DRN
A	01.11.2019	Issued for Planning		SA	DRN

PLANNING

Henry J Lyons

Architecture + Interiors +353 1 888 3333 51-54 Pearse Street
henryjlyons.com info@henryjlyons.com Dublin D02 KA66

CLIENT
CORNEL LIVING LIMITED

PROJECT
CORNELSCOURT RESIDENTIAL DEVELOPMENT,
CABINTEELY,
DUBLIN 18.

JOB NUMBER: 95-0558
DATE: MAY 2019
SCALE: 1:50@A1
DRAWN: DS
CHECKED: SA
FILE NAME: PL_1929 Proposed Unit Types

**PROPOSED UNIT TYPES -
3 BEDROOM APARTMENTS**

BLOCK	DRAWING NUMBER	ZONE	REVISION
	PL1929		A

© Henry J Lyons