



NOTE
ALL DIMENSIONS TO BE CHECKED ON SITE
NO DIMENSIONS TO BE SCALED FROM THIS DRAWING
THIS DRAWING IS TO BE READ IN CONJUNCTION WITH
RELEVANT CONSULTANTS DRAWINGS

KEY PLAN

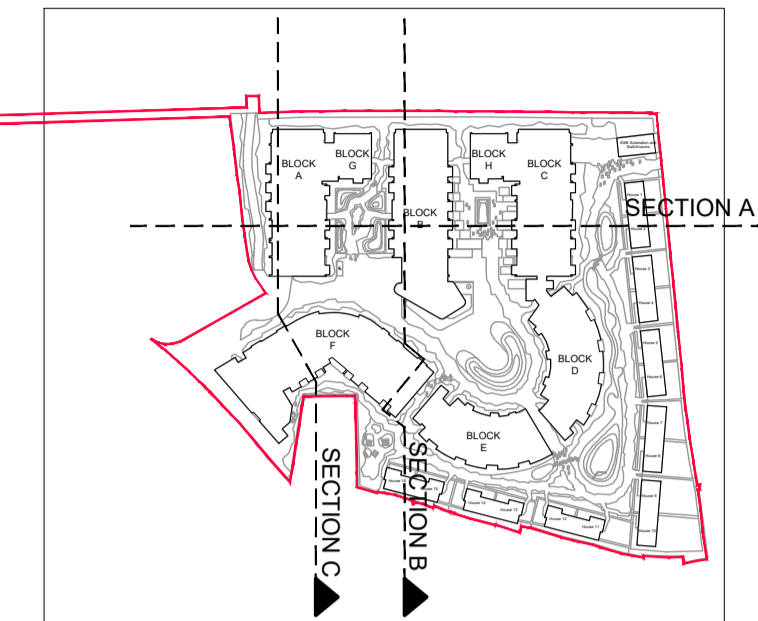

01 PROPOSED SECTION A
PL3001 SCALE 1:200

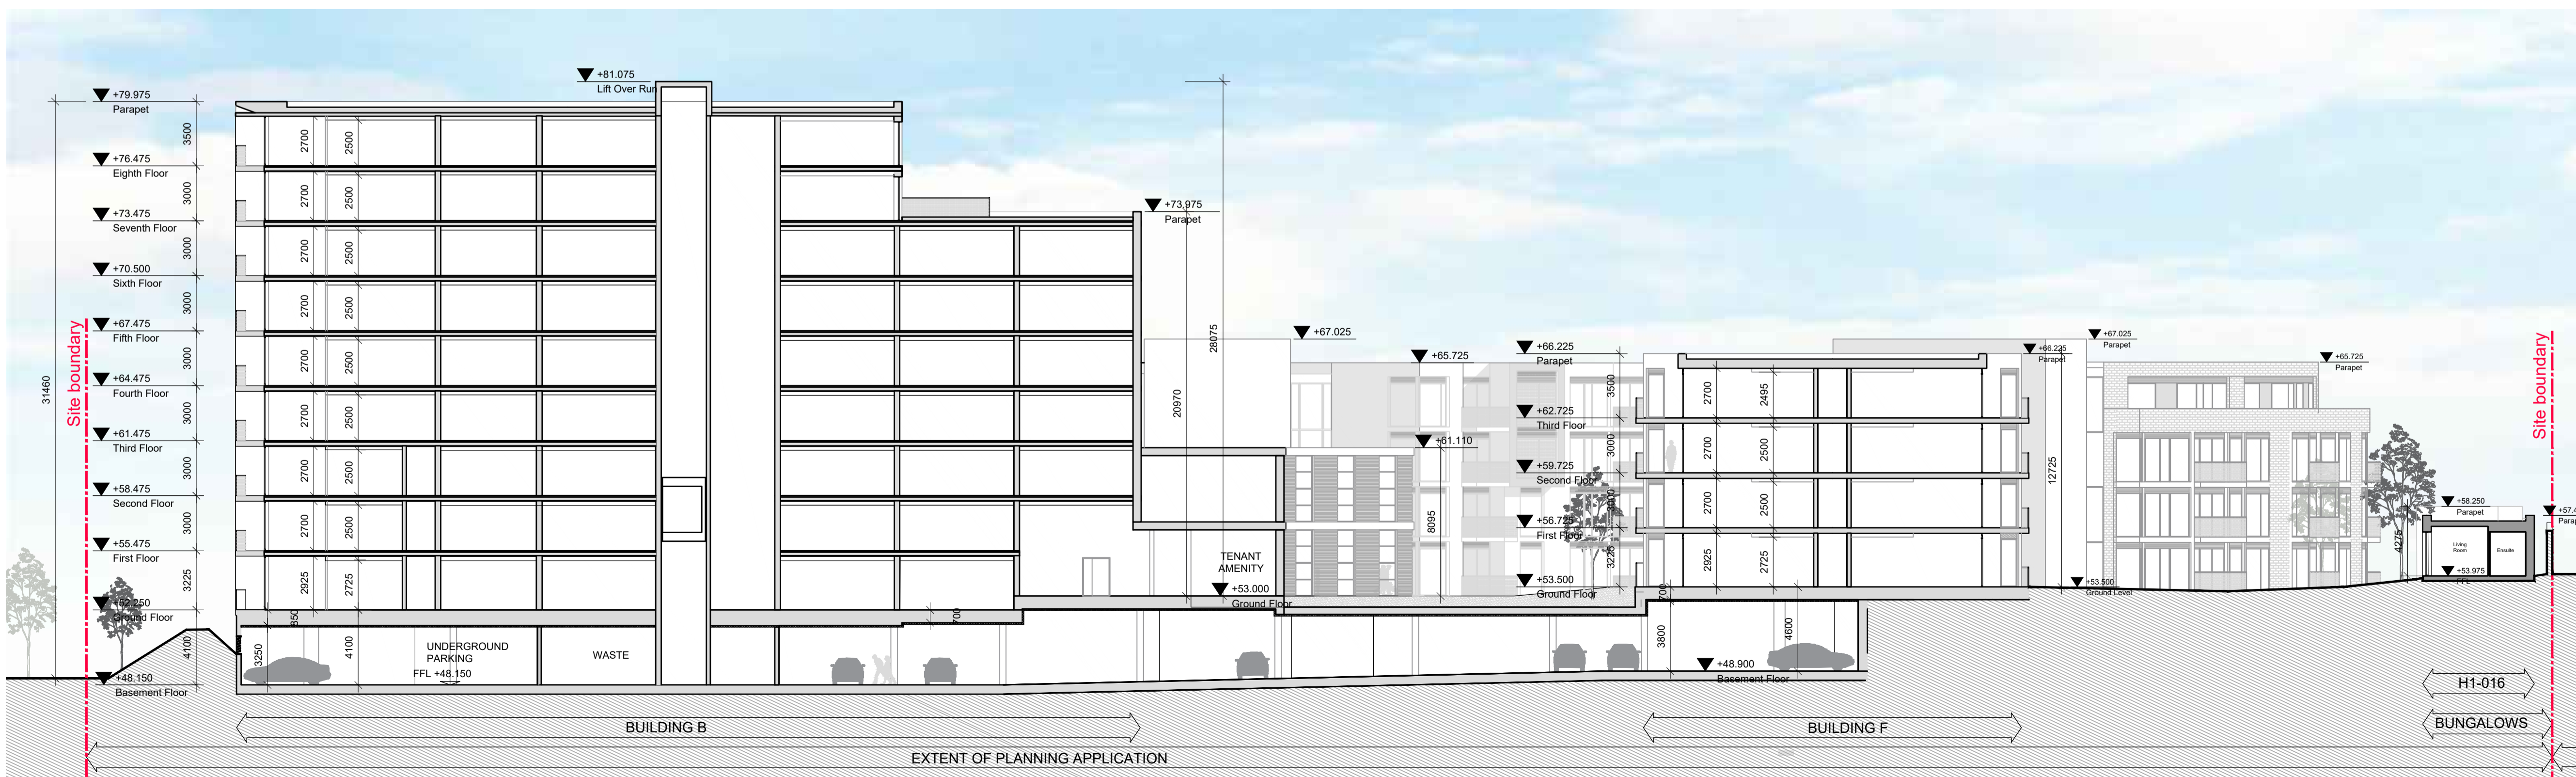

02 PROPOSED SECTION B
PL3001 SCALE 1:200

REV	DATE	DESCRIPTION	CHKD	DRN
B	01.11.2019	Issued for Information	SA	DS
A	07.06.2019	Issued for Planning	SA	DS

PLANNING

Henry J Lyons

Architecture + Interiors +353 1 888 3333 51-54 Pearse Street
henryjlyons.com info@henryjlyons.com Dublin D02 KA68

CLIENT
CORNEL LIVING LIMITED

PROJECT
CORNELSCOURT RESIDENTIAL DEVELOPMENT,
CABINETEELY,
DUBLIN 18.

JOB NUMBER: 95-0558
DATE: MAY 2019
SCALE: 1:200@A1
DRAWN: DS
CHECKED: SA
FILE NAME: PL 3001 3002 Proposed Sections

DRAWING
PROPOSED SECTIONS
SECTION A
& SECTION B

BLOCK DRAWING NUMBER ZONE REVISION

PL3001 B

© Henry J Lyons
T:\jobs\90-950558 Cornelscourt Residential Development\CAD\Planning