
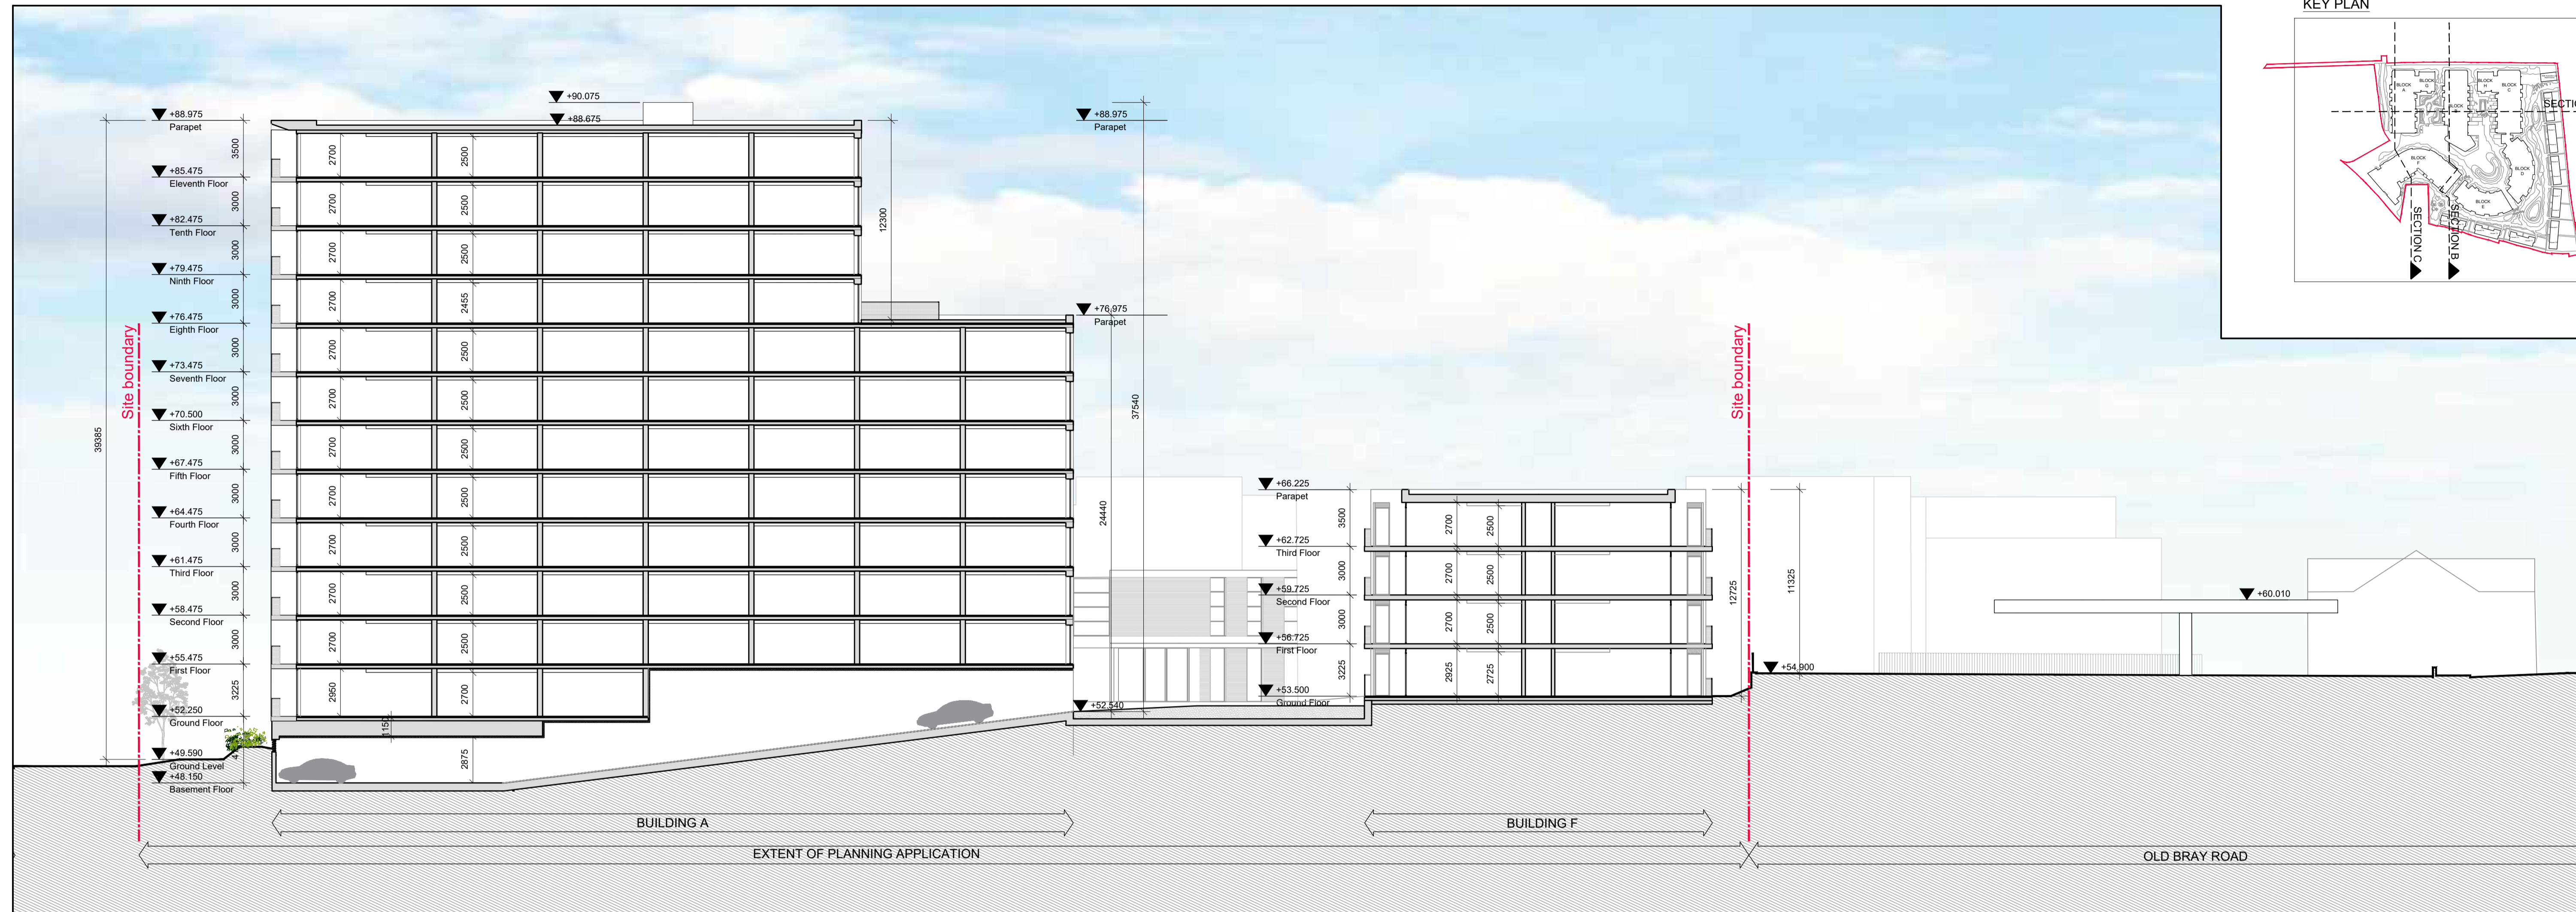


NOTE
 ALL DIMENSIONS TO BE CHECKED ON SITE
 NO DIMENSIONS TO BE SCALED FROM THIS DRAWING
 THIS DRAWING IS TO BE READ IN CONJUNCTION WITH
 RELEVANT CONSULTANTS DRAWINGS

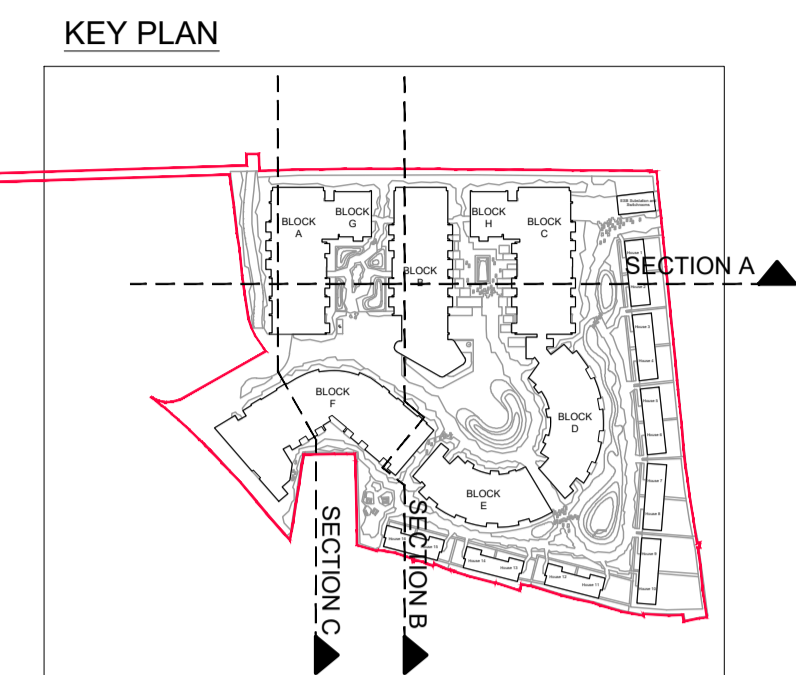

01 PROPOSED SECTION C
 PL3002 SCALE 1:200

REV	DATE	DESCRIPTION	CHKD	DRN
A	01.11.2019	Issued for Planning	SA	DS

PLANNING

Henry J Lyons

Architecture + Interiors +353 1 888 3333 51-54 Pearse Street
 henryjlyons.com info@henryjlyons.com Dublin D02 KA68

CLIENT
 CORNEL LIVING LIMITED

PROJECT
 CORNELSCOURT RESIDENTIAL DEVELOPMENT,
 CABINTEELY,
 DUBLIN 18.

JOB NUMBER: 95-0558
 DATE: MAY 2019
 SCALE: 1:200@A1
 DRAWN: DS
 CHECKED: SA
 FILE NAME: PL 3001 3002 Proposed Sections

DRAWING
 PROPOSED SECTION C-C

BLOCK	DRAWING NUMBER	ZONE	REVISION
	PL3002		A