



STORMTECH INSTALLATION DETAILS TO BE CONFIRMED WITH SUPPLIER PRIOR TO INSTALLATION AND INSPECTED ON SITE BY SUPPLIER

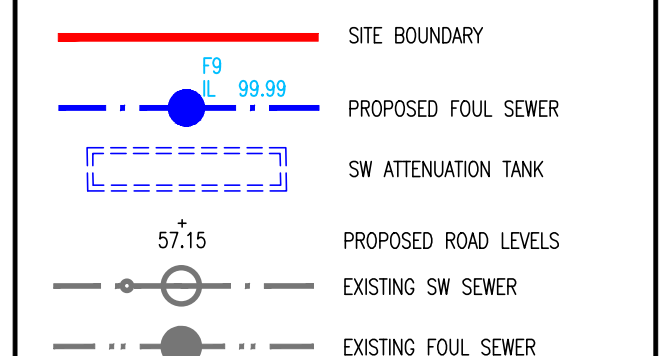

P1	03-12-19	FOR ABP APPLICATION	JVS	BK
REV.	DATE	DESCRIPTION	BY	CHKD
<b>PLANNING</b>				
DESIGNED	SPB	PREPARED	JVS	
DATE	OCT 2019	CHECKED	BK	

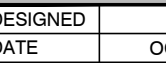

DUBLIN OFFICE: Ormond House,  
Upper Ormond Quay, Dublin 7, Ireland.  
PHONE +353 1 400 4000  
FAX +353 1 400 4050

WATERFORD OFFICE Unit 2, The Chantry,  
c/o O'Connell Street, Waterford, Ireland.  
PHONE +353 51 309 500  
FAX +353 51 844 913

**DDBL Consulting Engineers**

EMAIL: info@dubl.ie SITE: www.dubl.ie

PROJECT  
PROPOSED DEVELOPMENT AT  
CORNELSCOURT

DRG. TITLE
TYPICAL ATTENUATION DETAILS FOR AREAS B & C

CLIENT
CORNEL LIVING LIMITED

SCALE	AS SHOWN @A1	FILE REF. 180208-DBFL-XX-XX-DR-C-3015
DRG. NO. 180208-DBFL-XX-XX-DR-C-3015		P1