
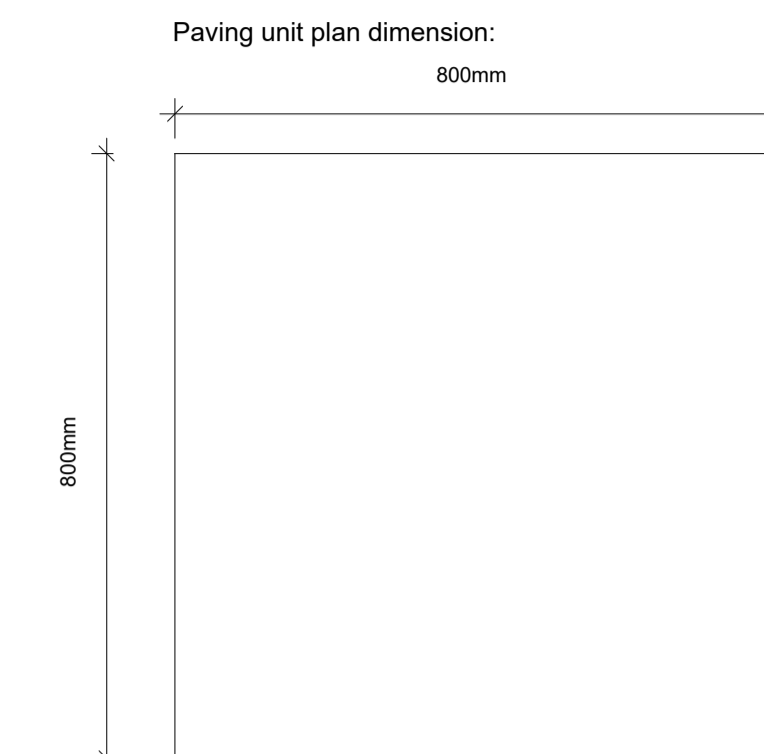
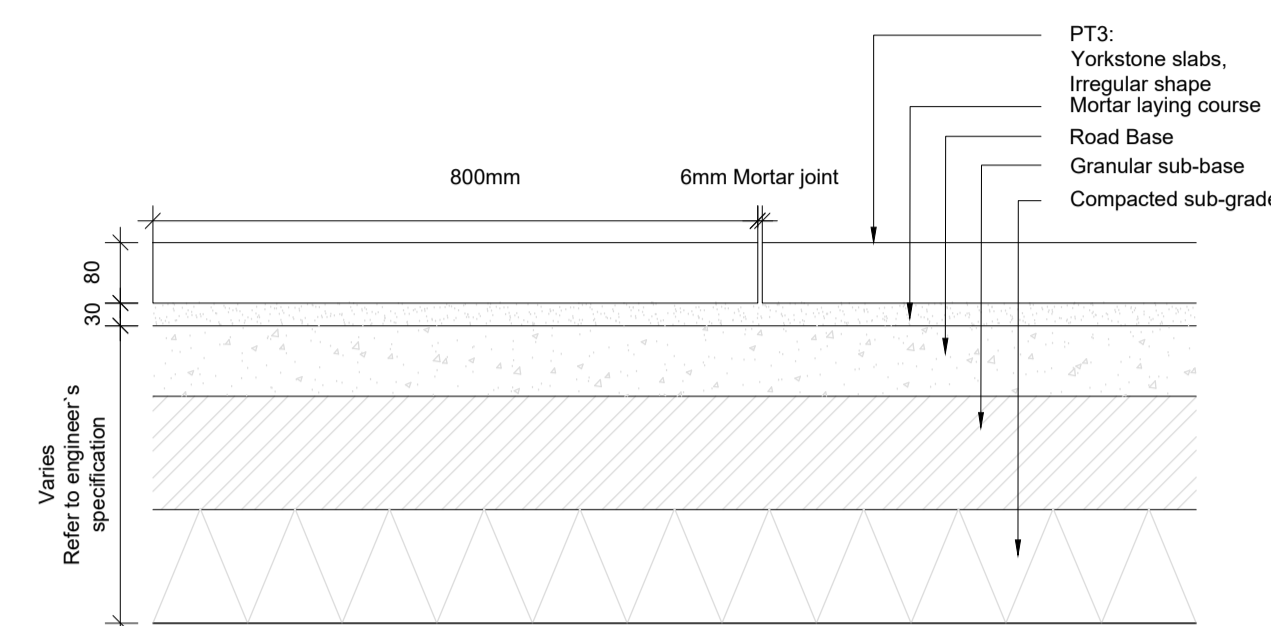
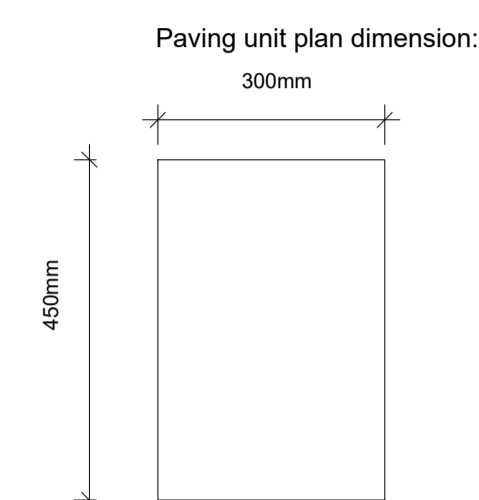
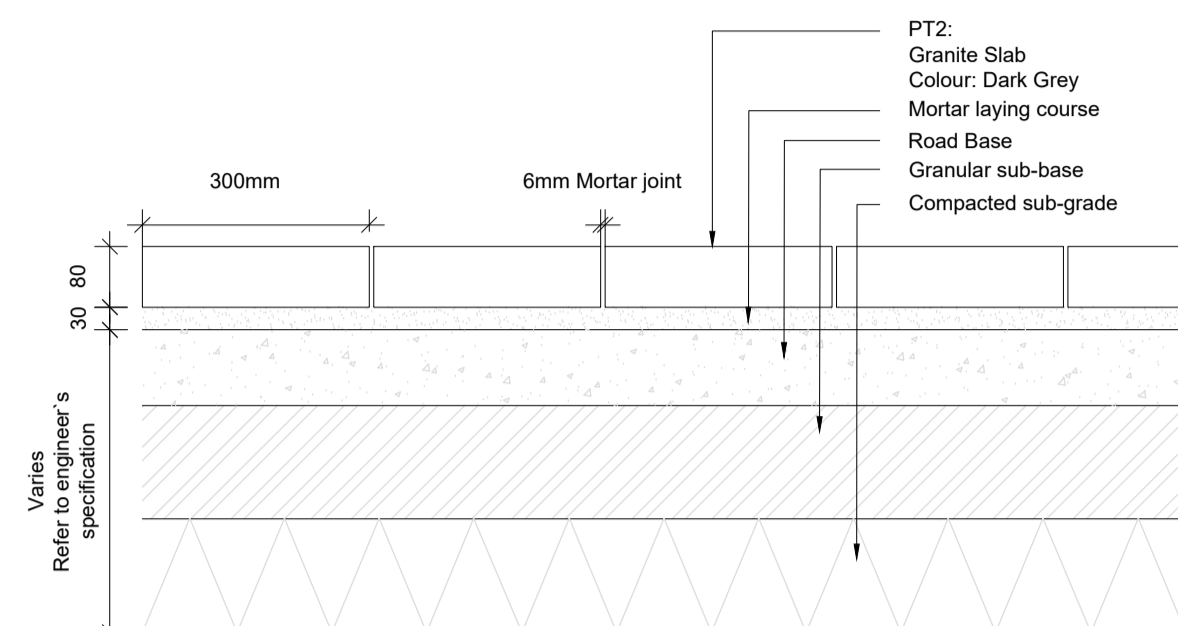
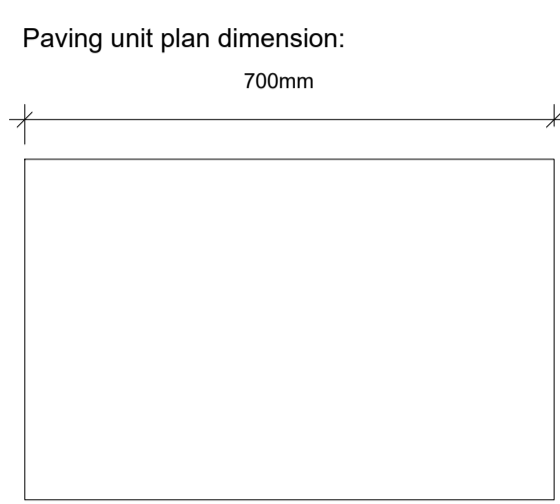


Disclaimer






1. This drawing is the property of Cameo & Partners Ltd.
2. It must not be copied or reproduced without written consent.
3. Do not scale from this drawing.
4. Check all dimensions on site before setting out.

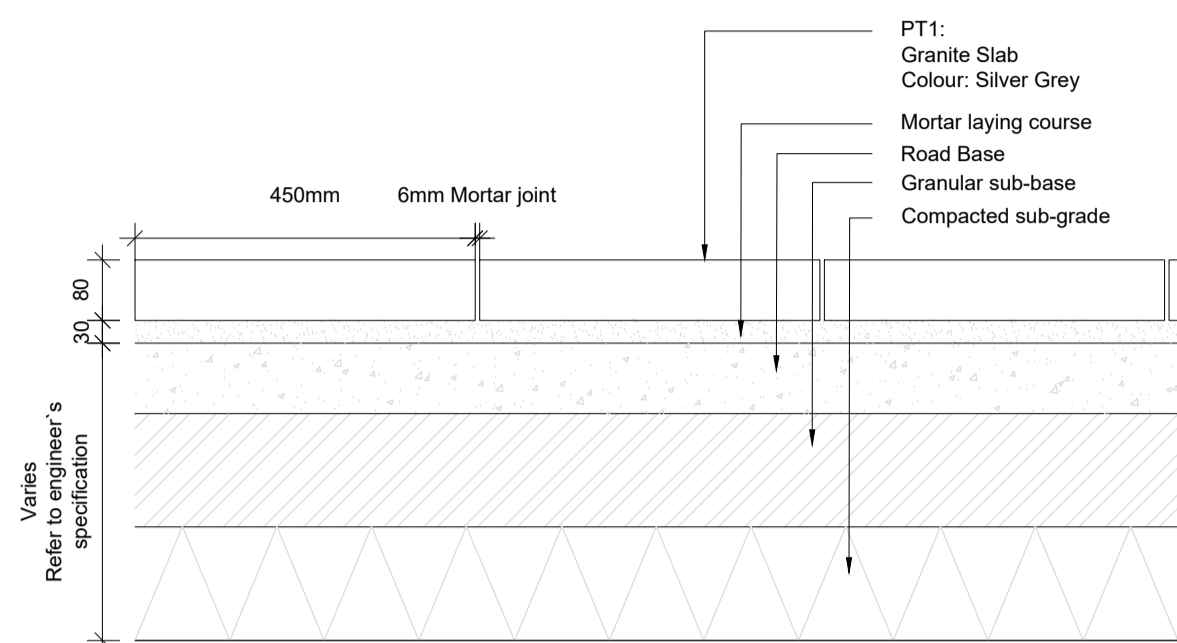

1 PT1: Granite slabs
scale 1:10 @A1

2 PT2: Granite slabs
scale 1:10 @A1


3 PT3: Yorkstone slabs, Irregular shape
scale 1:10 @A1

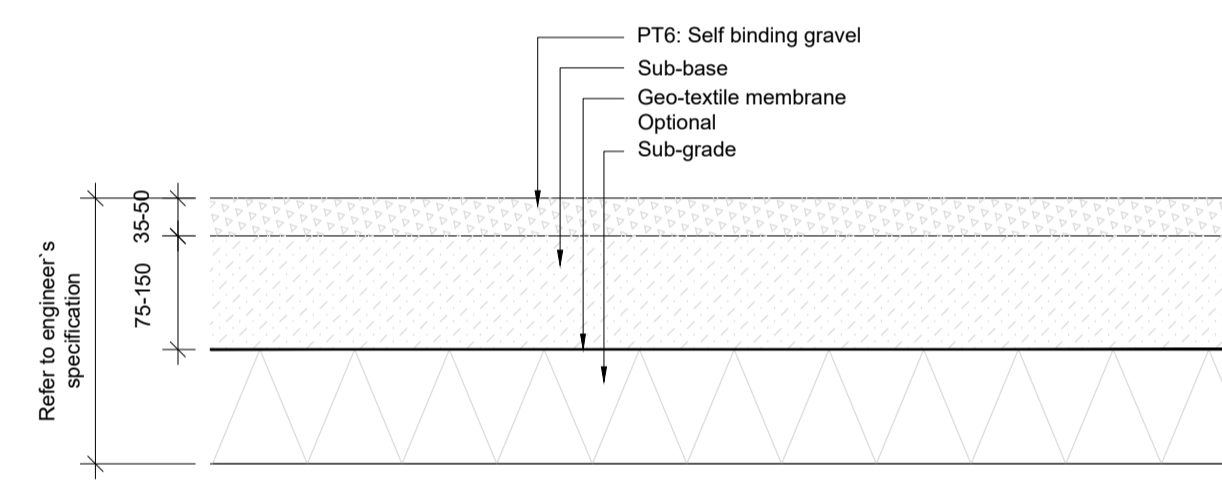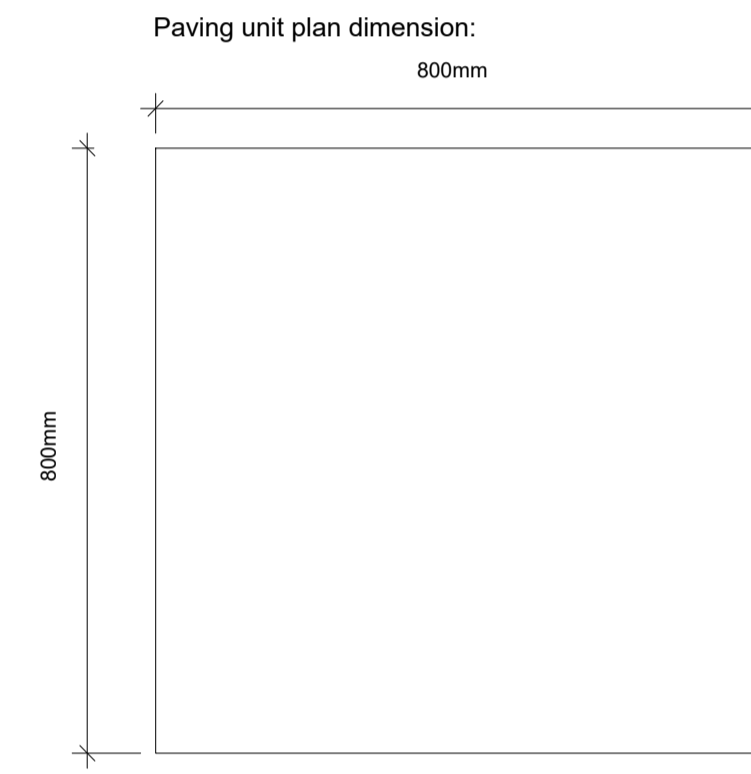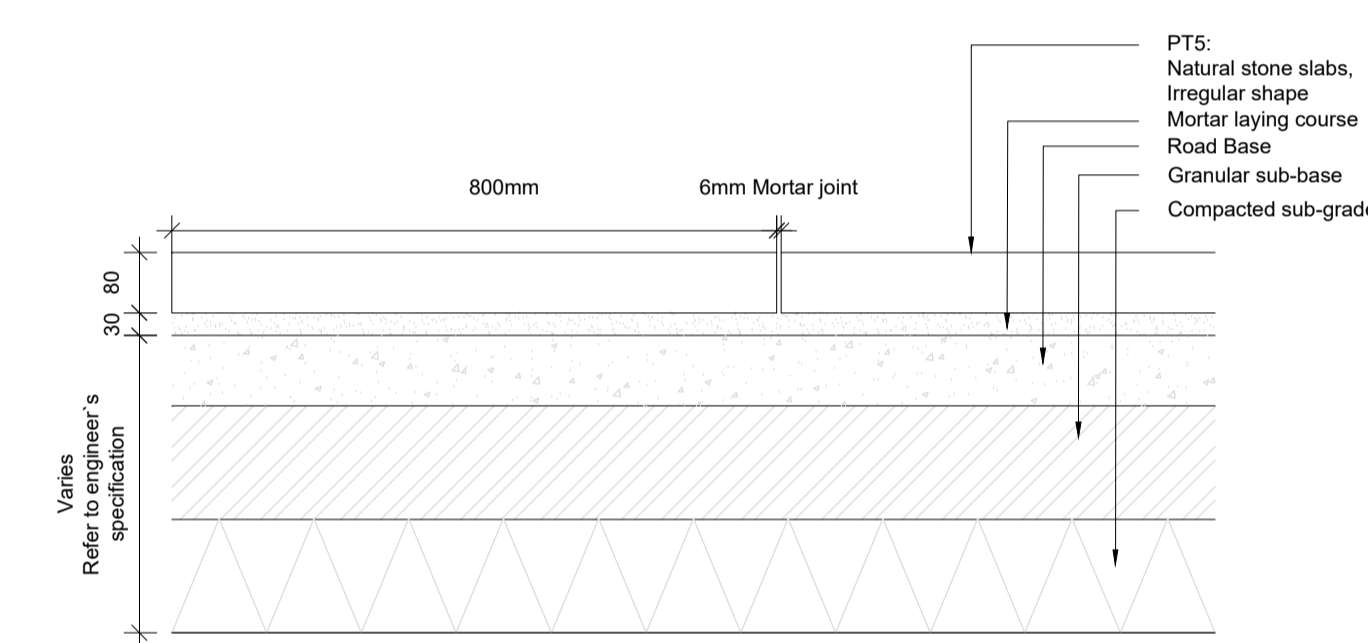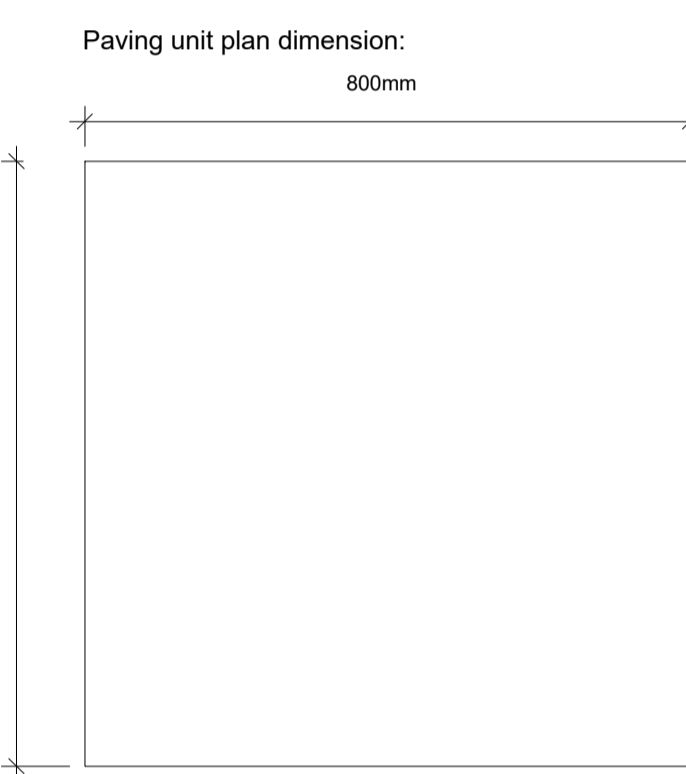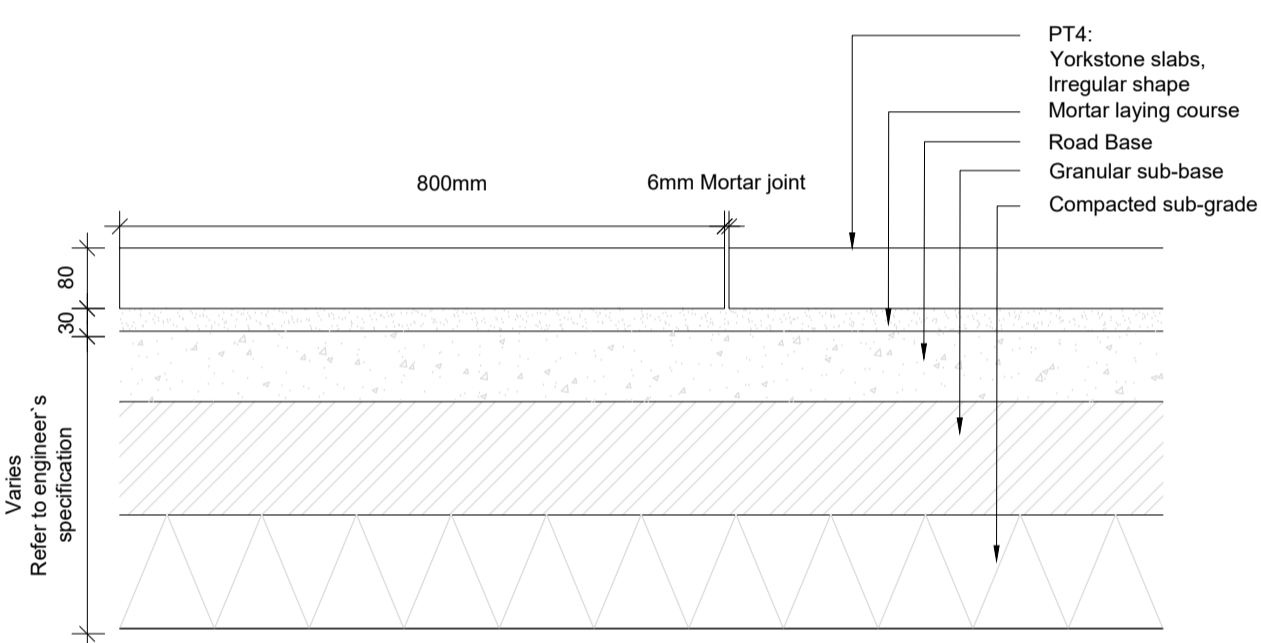



6 PT6: Self binding gravel
scale 1:10 @A1

4 PT4: Yorkstone slabs, Irregular shape
scale 1:10 @A1

5 PT5: Natural stone slabs, Irregular shape
scale 1:10 @A1

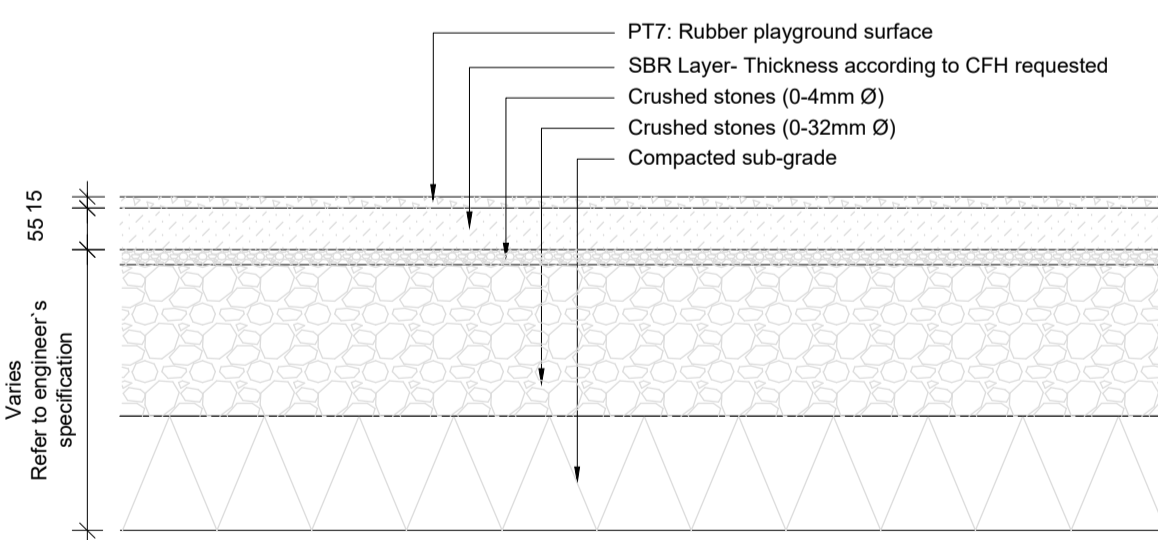

7 PT7: Rubber playground surface
scale 1:10 @A1

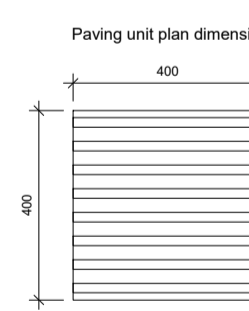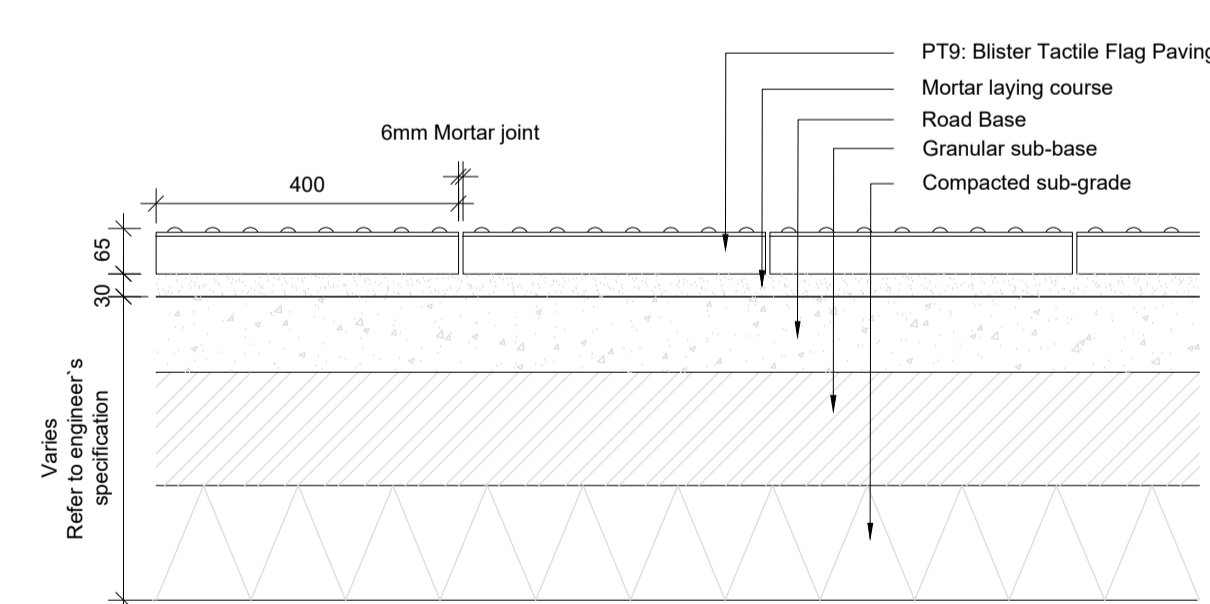

8 PT9: Blister tactile flag paving
scale 1:10 @A1