


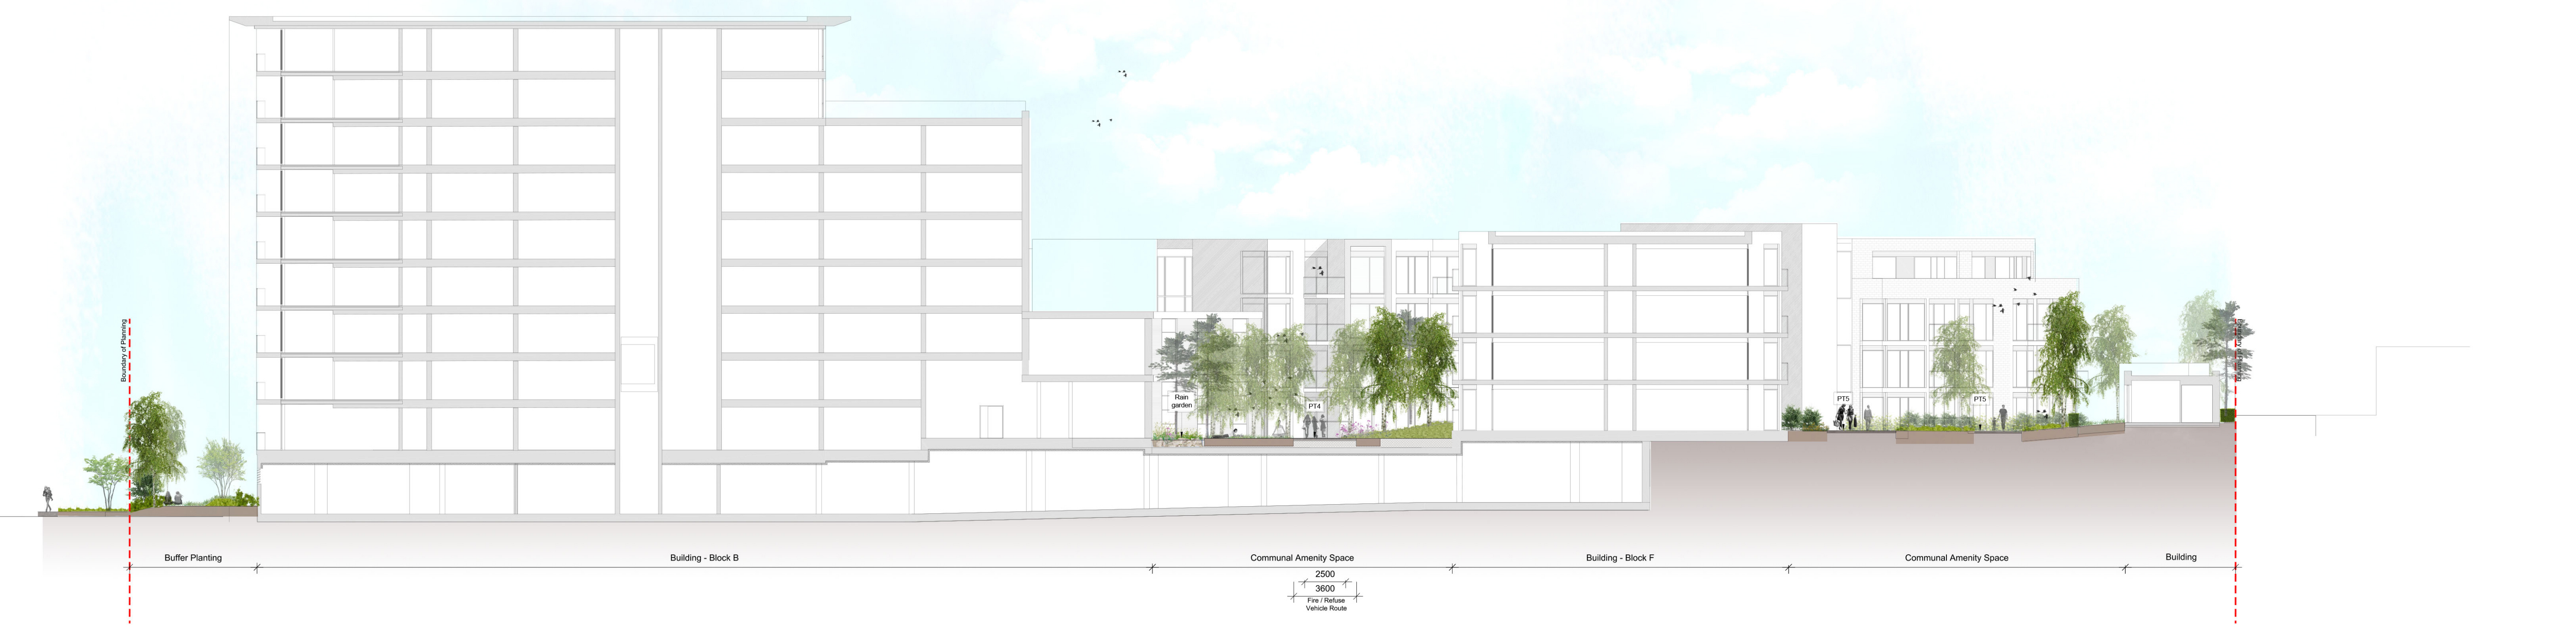

1  
500  
Landscape Section 1  
scale 1:200 @A1




2  
500  
Landscape Section 2  
scale 1:200 @A1

**cameo & partners**  
design studio  
Cargo Works - ET 5.04  
1-2 Hatfields  
Waterloo  
London  
SE1 9PG  
Company Registered No. 8756613.  
T: 0203 1760 130  
E: info@cameoandpartners.com

**Disclaimer**  
1. This drawing is the property of Cameo & Partners Ltd.  
2. It must not be copied or reproduced without written consent.  
3. Do not scale from this drawing.  
4. Check all dimensions on site before setting out.

00	Issued for planning.	MR	04.10.2019
rev	details	by	date

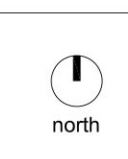

Project  
**Cornelscourt**

Drawing  
**Landscape Sections**

Scale	Date	Checked By	Drawn By
1:200@A1	20.09.2019	KM	RM
Drawing No.	Revision		
C0098 L500	P		
Purpose of Issue.			
Planning			
D = design information / P = planning / T = tender / C = construction / B = as built			
Drawing sheet size - A1			

© Cameo & Partners