


| Abb | Species | Height | Root Condition | Habit | No. |
|-----|--------------------------------------|-----------|----------------|---|-----|
| Ls | Liquidambar styraciflua 'Worplesdon' | 250-300cm | CG | Standard (Selected), 8-10cm girth, 175-200cm clear stem | 1 |
| Ppc | Prunus padus colarata | 250-300cm | CG | Standard (Selected), 8-10cm girth, 175-200cm clear stem | 1 |
| Sar | Sorbus aria | 250-300cm | CG | Standard (Selected), 8-10cm girth, 175-200cm clear stem | 3 |
| Sau | Sorbus aucuparia | 250-300cm | CG | Standard (Selected), 8-10cm girth, 175-200cm clear stem | 1 |

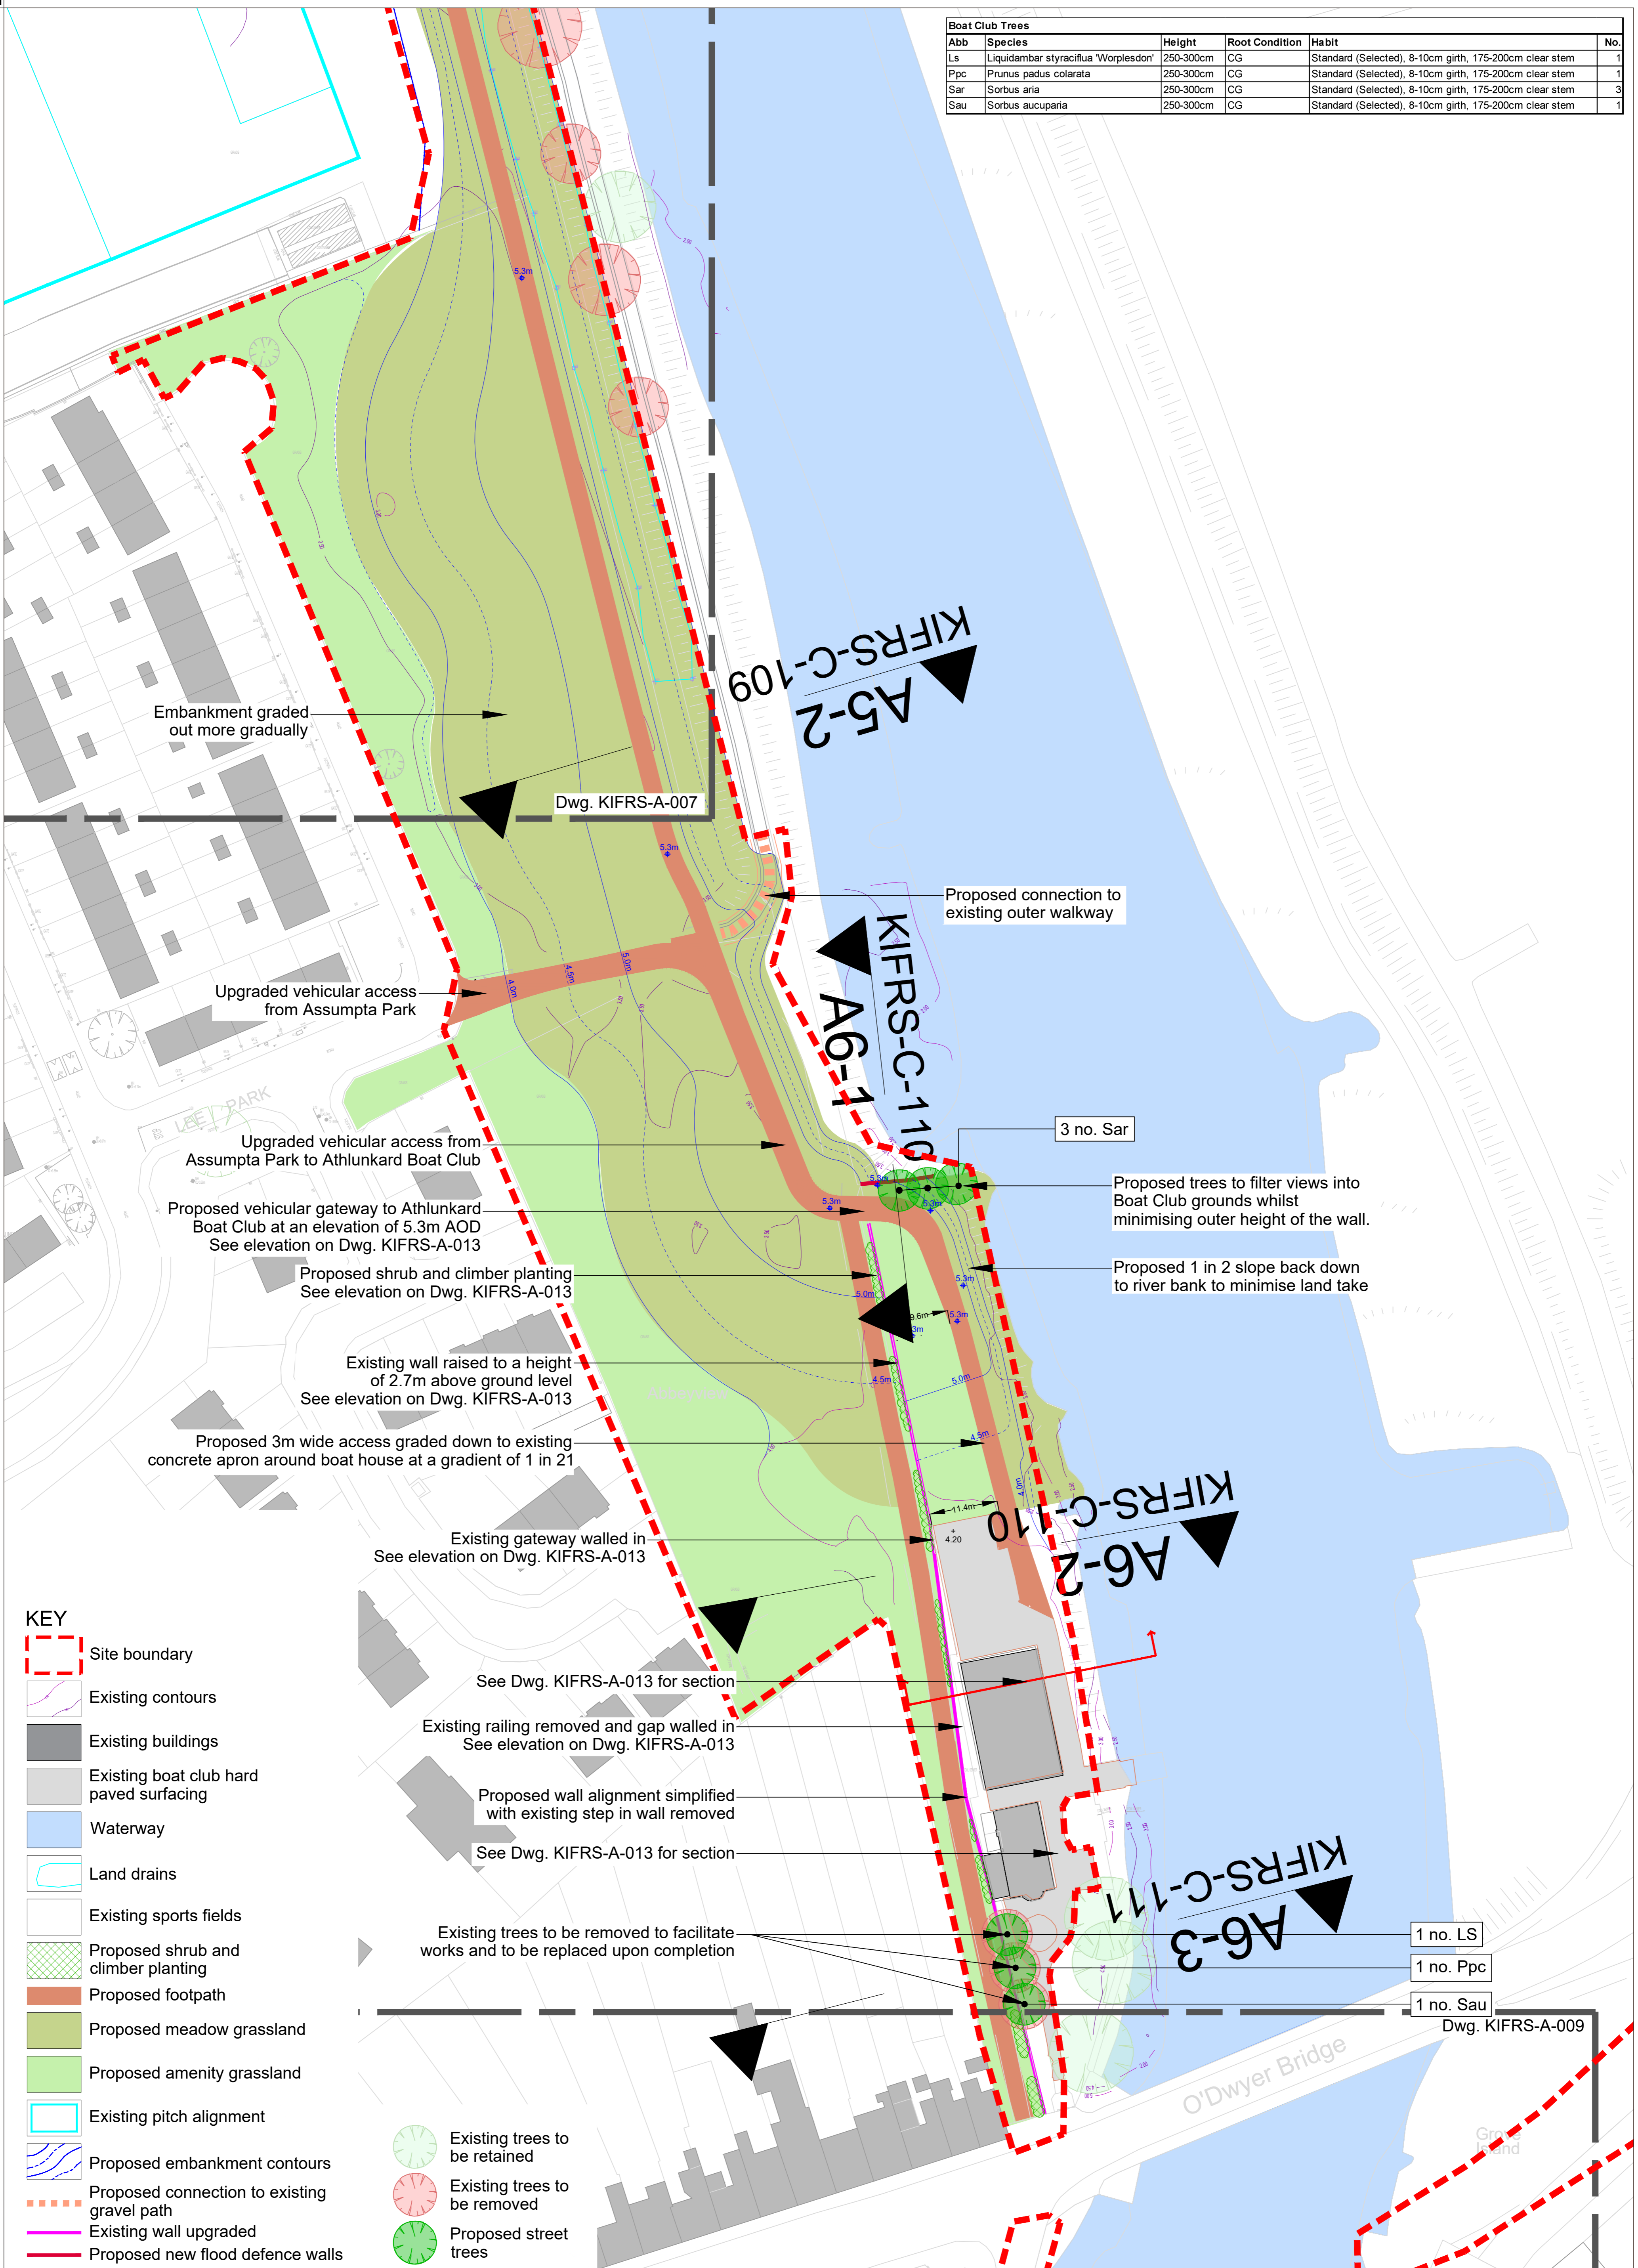

- KEY**
- Site boundary
 - Existing contours
 - Existing buildings
 - Existing boat club hard paved surfacing
 - Waterway
 - Land drains
 - Existing sports fields
 - Proposed shrub and climber planting
 - Proposed footpath
 - Proposed meadow grassland
 - Proposed amenity grassland
 - Existing pitch alignment
 - Proposed embankment contours
 - Proposed connection to existing gravel path
 - Existing wall upgraded
 - Proposed new flood defence walls
 - Existing trees to be retained
 - Existing trees to be removed
 - Proposed street trees

- 1 no. LS
- 1 no. Ppc
- 1 no. Sau

Dwg. KIFRS-A-009

| | | | | | | | | |
|--|---|--|--|--|-------------------------|-----------------------------------|----------------------------------|---------------------|
|  <p>Nicholas de Jong Associates URBAN DESIGN</p> | <p>Client Limerick City & County Council Comhairle Cathrach & Contae Luimnigh Limerick City & County Council</p> | <p>Job Title  Scale at A1 1:500 Discipline Landscape Architecture</p> | <p> Arup, 50 Ringsend Road Dublin, D04 T8X0 Tel +353(0)1 233 4455 Fax +353(0)1 668 3169 www.arup.ie</p> | <p>Drawing Title KIFRS Proposals Layout Sheet 7 of 10 Areas A4 & A5</p> <table border="1" style="width: 100%; font-size: small;"> <tr> <td>Job No 265545</td> <td>Drawing Status PLANNING</td> </tr> <tr> <td>Drawing No KIFRS-A-008</td> <td>Issue PL2</td> </tr> </table> | Job No 265545 | Drawing Status PLANNING | Drawing No KIFRS-A-008 | Issue PL2 |
| Job No 265545 | Drawing Status PLANNING | | | | | | | |
| Drawing No KIFRS-A-008 | Issue PL2 | | | | | | | |