



Street Trees					
Abb	Species	Height	Root Condition	Habit	No.
Po	Platanus orientalis	400-450cm	CG	Extra Heavy, 16-18cm girth, 200cm clear stem	2
Tc	Tilia cordata	400-450cm	CG	Extra Heavy, 16-18cm girth, 200cm clear stem	1

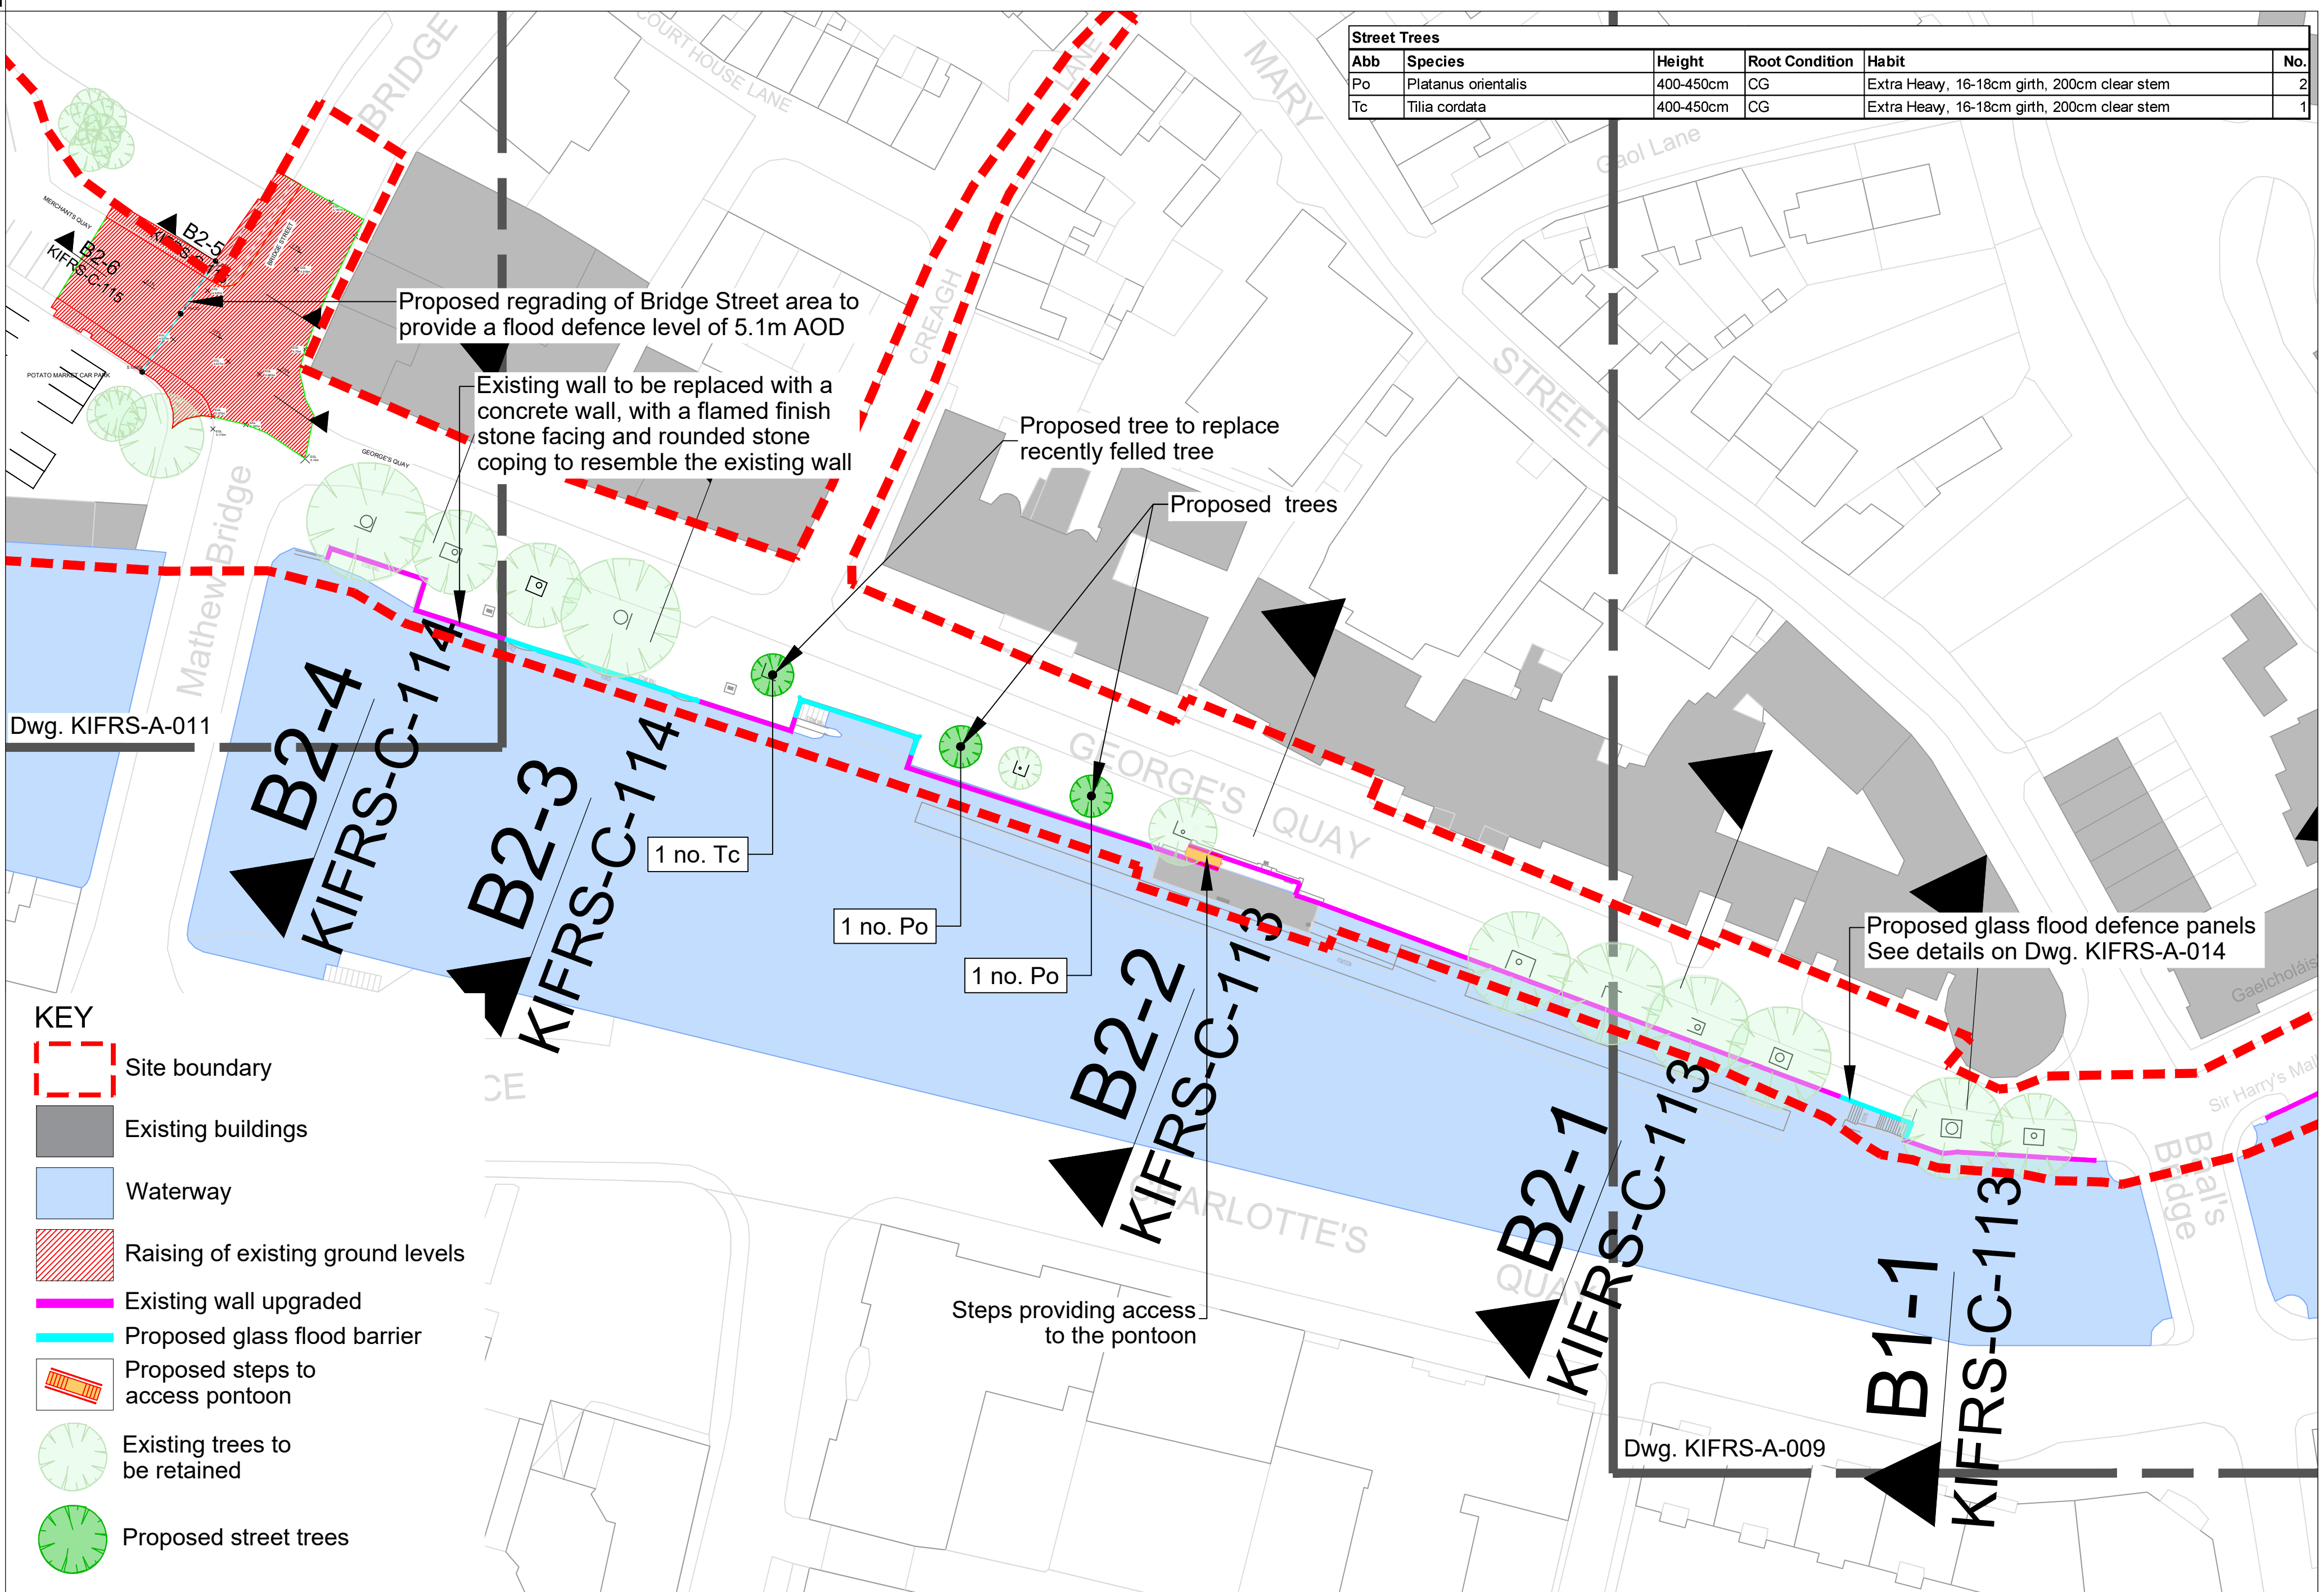

Existing Photographic Elevation

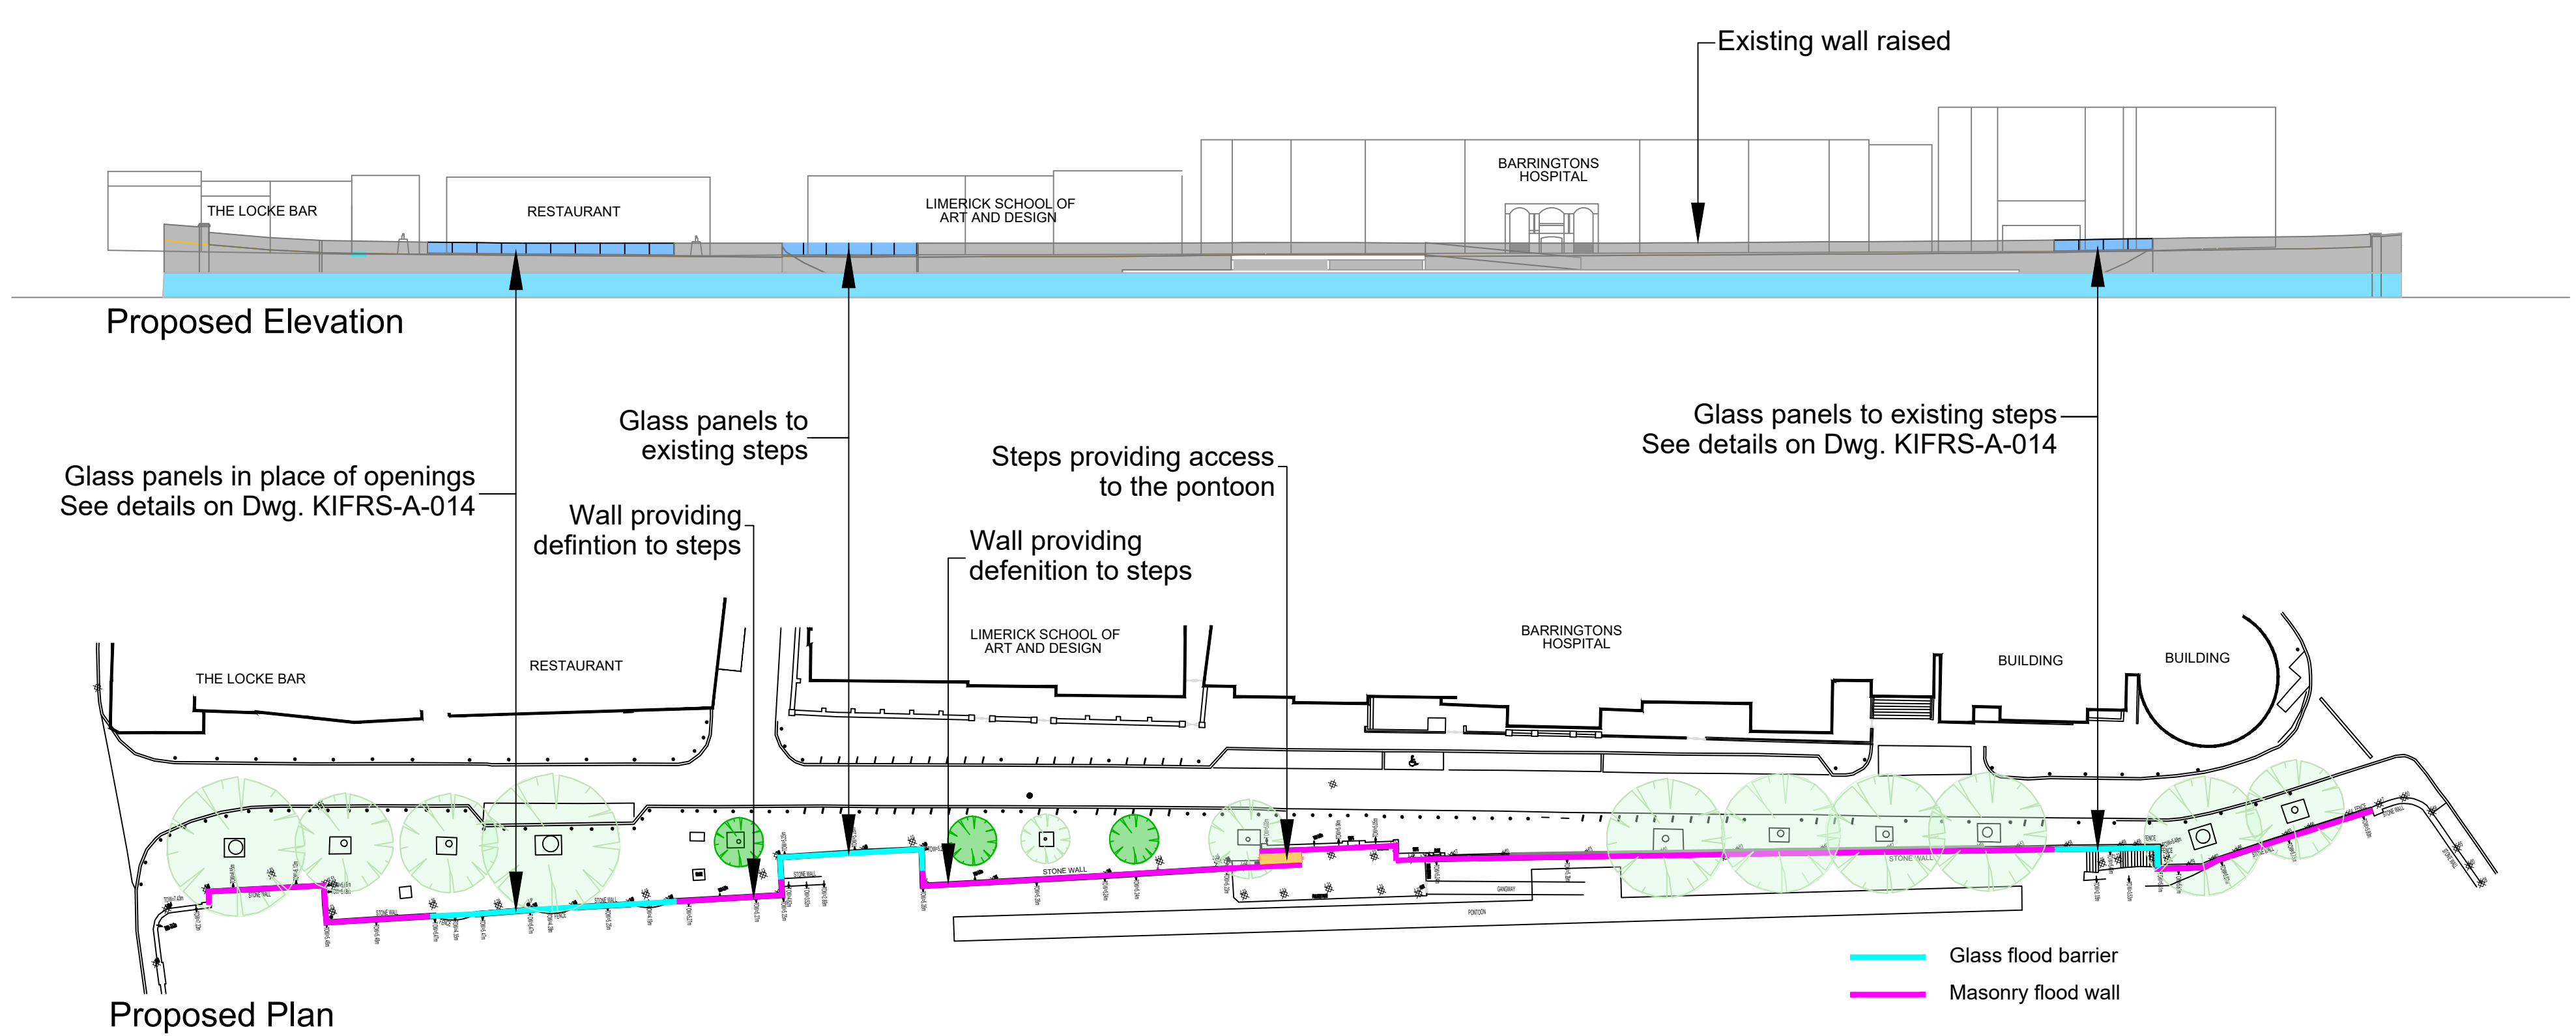

Nicholas de Jong Associates
URBAN DESIGN

Client
Limerick City & County Council
Comhairle Cathrach & Contae Luimnigh
Limerick City & County Council

Job Title
KING'S ISLAND
FLOOD RELIEF SCHEME

Scale at A1
1:500

Discipline
Landscape Architecture

Arup, 50 Ringsend Road
Dublin, D04 T8X0
Tel +353(0)1 233 4455 Fax +353(0)1 668 3169
www.arup.ie

Drawing Title
KIFRS Proposals Layout
Sheet 9 of 10
Areas B1 & B2

Job No
265545

Drawing Status
PLANNING

Drawing No
KIFRS-A-010

Issue
PL2

PL2	18.12.19	SMCK	SMCK	SMCK
Issue	Date	By	Chkd	Appd

Do not scale