


- NOTES:**
- LIGHTING TO BE CONTROLLED BY A COMBINATION OF TIMER SWITCHES AND PHOTOCELLS. THE PHOTOCELLS TO BE MOUNTED ON THE TOP OF EACH LUMINAIRE AND THE TIMER SWITCHES INSTALLED IN THE MINI PILLARS.
 - LIGHTING TO BE SWITCHED OFF DURING NON-OPERATIONAL HOURS IN ACCORDANCE WITH PLANNING CONDITIONS AND THAT THE LIGHTING TO ONLY BE TRIGGERED BY SECURITY PERSONAL IN THE CASE OF TRESPASSERS ONTO THE SITE.
 - THE COLOUR TEMPERATURE OF THE LIGHT TO BE 2700K OR LESS.
 - THE LIGHTING CLASS ALONG THE PATHWAY TO BE IN ACCORDANCE WITH P5 CLASS.
- EXISTING LIGHTS TO BE UNINSTALLED, STORED AND REINSTATED AFTER COMPLETION OF CIVIL WORKS, WHERE REQUIRED.
- EXISTING ASTRO-TURF PITCH POLE MOUNTED FLOODLIGHTS TO BE RELOCATED TO NEW LOCATION AS INDICATED.

- KEY**
- PROPOSED MINI PILLARS
 - EXISTING MINI PILLARS
 - PROPOSED LED LANTERN C/W PHOTOCELL MOUNTED ON 6m HIGH COLUMN
 - EXISTING CCTV
 - RECESSED IN-GROUND PATHWAY LIGHT
 - WALL WASHING LIGHT
 - POLE MOUNTED FLOODLIGHTS AT ASTRO-TURF PITCH

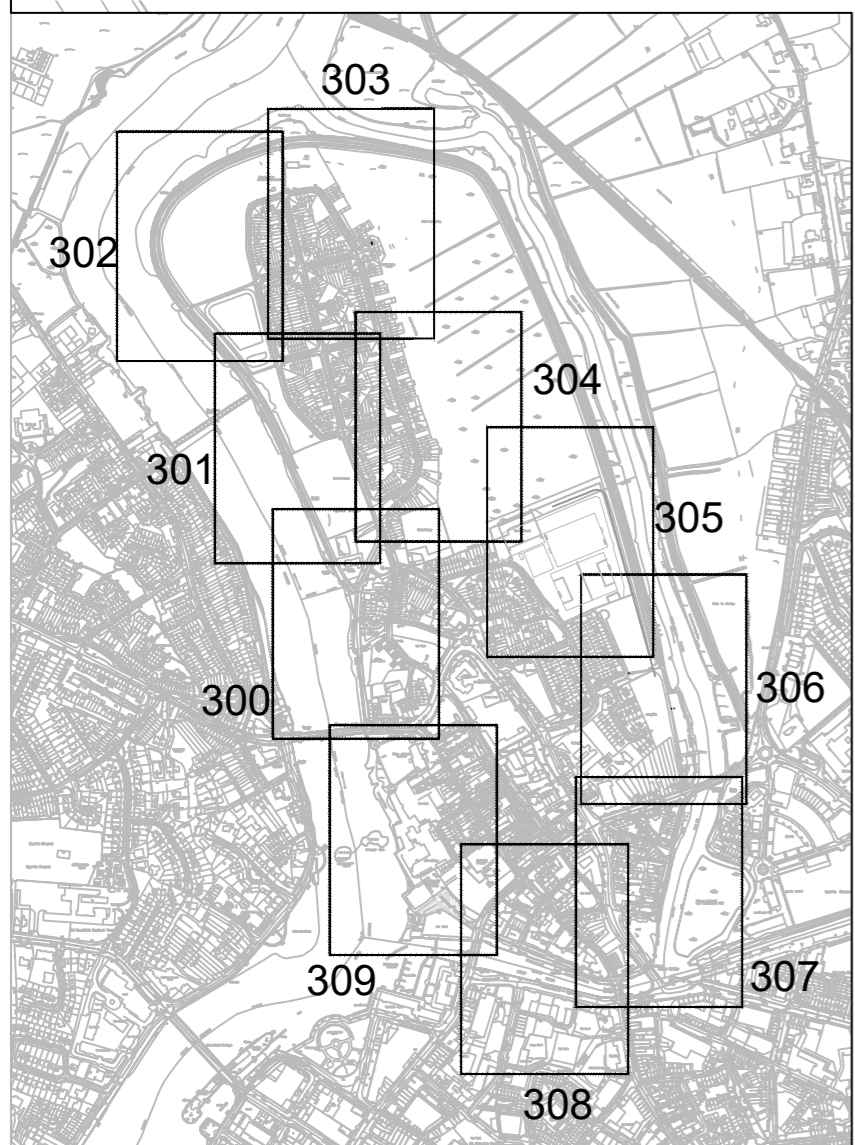

<p>Nicholas de Jong Associates URBAN DESIGN</p>	<p>Client</p> <p>Limerick City & County Council</p> <p>Office of Public Works</p>				<p>Job Title</p> <p>FLOOD RELIEF SCHEME</p> <p>Scale at A1 1:500</p> <p>Discipline Infrastructure</p>	<p>Arup, 50 Ringsend Road Dublin, D04 T6X0 Tel +353(0)1 233 4455 Fax +353(0)1 668 3169 www.arup.ie</p>	<p>Drawing Title</p> <p>KIFRS Public Lighting Layout Sheet 2 of 10 Area A2</p>					
	<table border="1"> <tr> <td>PL1</td> <td>19/12/19</td> <td>JT</td> <td>KC</td> <td>VA</td> </tr> <tr> <td>Issue</td> <td>Date</td> <td>By</td> <td>Chkd</td> <td>Appd</td> </tr> </table>	PL1	19/12/19	JT			KC	VA	Issue	Date	By	Chkd
PL1	19/12/19	JT	KC	VA								
Issue	Date	By	Chkd	Appd								