


- NOTES:**
- LIGHTING TO BE CONTROLLED BY A COMBINATION OF TIMER SWITCHES AND PHOTOCELLS. THE PHOTOCELLS TO BE MOUNTED ON THE TOP OF EACH LUMINAIRE AND THE TIMER SWITCHES INSTALLED IN THE MINI PILLARS.
  - LIGHTING TO BE SWITCHED OFF DURING NON-OPERATIONAL HOURS IN ACCORDANCE WITH PLANNING CONDITIONS AND THAT THE LIGHTING TO ONLY BE TRIGGERED BY SECURITY PERSONAL IN THE CASE OF TRESPASSERS ONTO THE SITE.
  - THE COLOUR TEMPERATURE OF THE LIGHT TO BE 2700K OR LESS.
  - THE LIGHTING CLASS ALONG THE PATHWAY TO BE IN ACCORDANCE WITH P5 CLASS.
- EXISTING LIGHTS TO BE UNINSTALLED, STORED AND REINSTATED AFTER COMPLETION OF CIVIL WORKS, WHERE REQUIRED.
- EXISTING ASTRO-TURF PITCH POLE MOUNTED FLOODLIGHTS TO BE RELOCATED TO NEW LOCATION AS INDICATED.

- KEY**
- PROPOSED MINI PILLARS
  - EXISTING MINI PILLARS
  - PROPOSED LED LANTERN C/W PHOTOCCELL MOUNTED ON 6m HIGH COLUMN
  - EXISTING CCTV
  - RECESSED IN-GROUND PATHWAY LIGHT
  - WALL WASHING LIGHT
  - POLE MOUNTED FLOODLIGHTS AT ASTRO-TURF PITCH

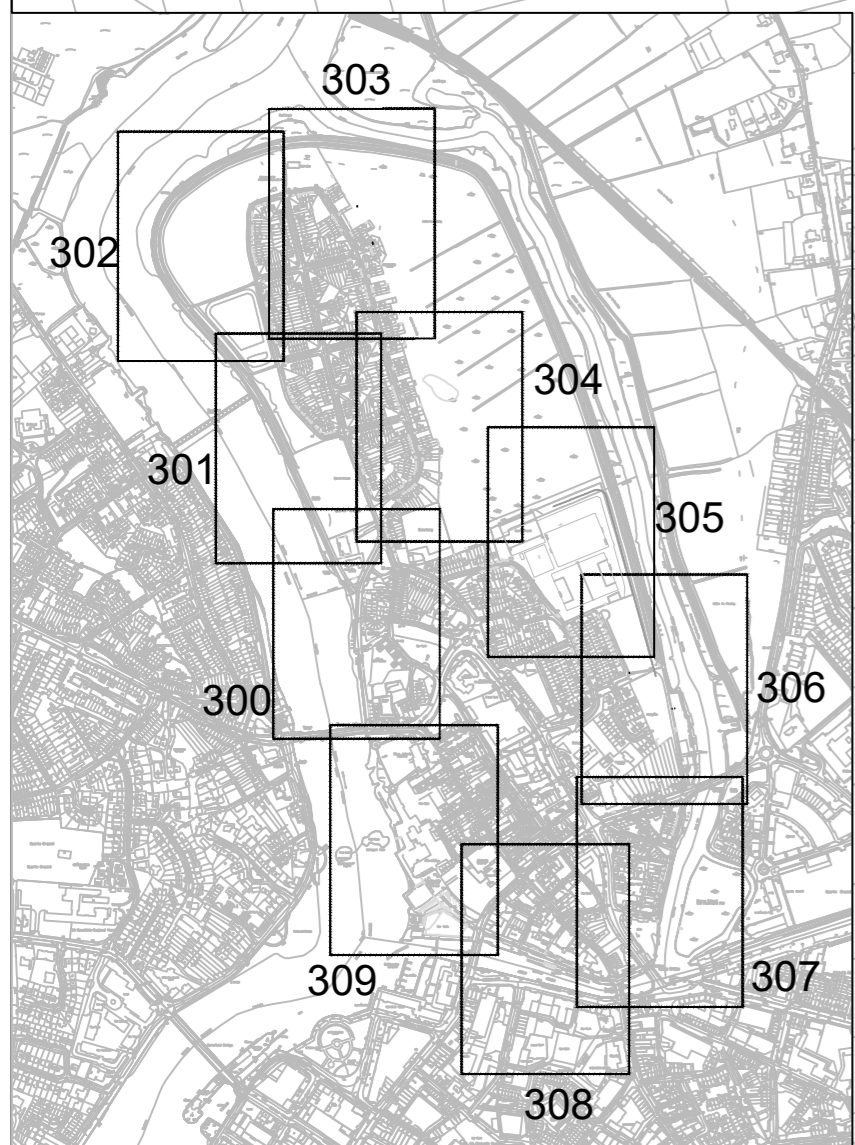

**JBA**  
consulting

Nicholas de Jong Associates  
URBAN DESIGN

PL1	19/12/19	JT	KC	VB
Issue	Date	By	Chkd	Appd

Client

**Comhairle Cathrach & Contae Luimnigh**  
**Limerick City & County Council**

**OPW** Óifig na n-Obrescha Poblai  
Office of Public Works

Job Title

**KING'S ISLAND**  
FLOOD RELIEF SCHEME

Scale at A1 1:500

Discipline Infrastructure

**ARUP**

Arup, 50 Ringsend Road  
Dublin, D04 T6X0  
Tel +353(0)1 233 4455 Fax +353(0)1 668 3169  
www.arup.ie

Drawing Title

**KIFRS Public Lighting layout**  
Sheet 4 of 10  
Area A3 & A4

Job No **KIFRS** Drawing Status **Planning**

Drawing No **KIFRS-E-303** Issue **PL1**