


- NOTES:**
1. LIGHTING TO BE CONTROLLED BY A COMBINATION OF TIMER SWITCHES AND PHOTOCELLS. THE PHOTOCELLS TO BE MOUNTED ON THE TOP OF EACH LUMINAIRE AND THE TIMER SWITCHES INSTALLED IN THE MINI PILLARS.
  2. LIGHTING TO BE SWITCHED OFF DURING NON-OPERATIONAL HOURS IN ACCORDANCE WITH PLANNING CONDITIONS AND THAT THE LIGHTING TO ONLY BE TRIGGERED BY SECURITY PERSONAL IN THE CASE OF TRESPASSERS ONTO THE SITE.
  3. THE COLOUR TEMPERATURE OF THE LIGHT TO BE 2700K OR LESS.
  4. THE LIGHTING CLASS ALONG THE PATHWAY TO BE IN ACCORDANCE WITH P5 CLASS.
  5. EXISTING LIGHTS TO BE UNINSTALLED, STORED AND REINSTATED AFTER COMPLETION OF CIVIL WORKS, WHERE REQUIRED.
  6. EXISTING ASTRO-TURF PITCH POLE MOUNTED FLOODLIGHTS TO BE RELOCATED TO NEW LOCATION AS INDICATED.

- KEY**
- PROPOSED MINI PILLARS
  - EXISTING MINI PILLARS
  - PROPOSED LED LANTERN C/W PHOTOCELL MOUNTED ON 6m HIGH COLUMN
  - CCTV
  - EXISTING CCTV
  - RECESSED IN-GROUND PATHWAY LIGHT
  - WALL WASHING LIGHT
  - POLE MOUNTED FLOODLIGHTS AT ASTRO-TURF PITCH

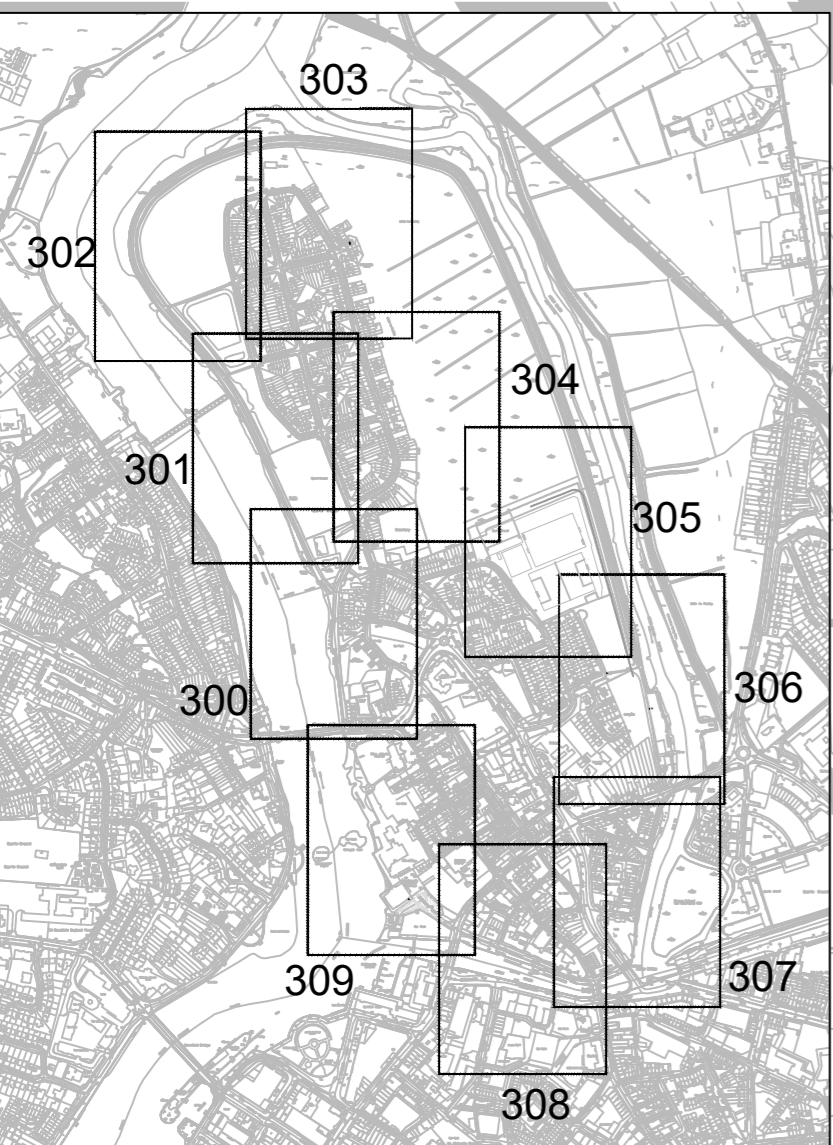

EXISTING LIGHTS TO BE RETAINED

EXISTING LIGHTS TO BE UNINSTALLED, STORED AND REINSTATED AFTER COMPLETION OF CIVIL WORKS

EXISTING LIGHTS TO BE RETAINED



|       |          |    |      |      |
|-------|----------|----|------|------|
| PL1   | 19/12/19 | JT | KC   | VA   |
| Issue | Date     | By | Chkd | Appd |



|   |                |
|---|----------------|
| Drawing Title   |                |
| KIFRS Public Lighting Layout Sheet 8 of 10 Areas A7, A8, A9 & A10 |                |
| Job No  | Drawing Status |
| KIFRS   | Planning       |
| Drawing No  | Issue          |
| KIFRS-E-307   | PL1            |