


- NOTES:**
1. LIGHTING TO BE CONTROLLED BY A COMBINATION OF TIMER SWITCHES AND PHOTOCELLS. THE PHOTOCELLS TO BE MOUNTED ON THE TOP OF EACH LUMINAIRE AND THE TIMER SWITCHES INSTALLED IN THE MINI PILLARS.
  2. LIGHTING TO BE SWITCHED OFF DURING NON-OPERATIONAL HOURS IN ACCORDANCE WITH PLANNING CONDITIONS AND THAT THE LIGHTING TO ONLY BE TRIGGERED BY SECURITY PERSONAL IN THE CASE OF TRESPASSERS ONTO THE SITE.
  3. THE COLOUR TEMPERATURE OF THE LIGHT TO BE 2700K OR LESS.
  4. THE LIGHTING CLASS ALONG THE PATHWAY TO BE IN ACCORDANCE WITH P5 CLASS.
  5. EXISTING LIGHTS TO BE UNINSTALLED, STORED AND REINSTATED AFTER COMPLETION OF CIVIL WORKS, WHERE REQUIRED.
  6. EXISTING ASTRO-TURF PITCH POLE MOUNTED FLOODLIGHTS TO BE RELOCATED TO NEW LOCATION AS INDICATED.

- KEY**
- PROPOSED MINI PILLARS
  - EXISTING MINI PILLARS
  - PROPOSED LED LANTERN C/W PHOTOCELL MOUNTED ON 6m HIGH COLUMN
  - EXISTING CCTV
  - RECESSED IN-GROUND PATHWAY LIGHT
  - WALL WASHING LIGHT
  - POLE MOUNTED FLOODLIGHTS AT ASTRO-TURF PITCH

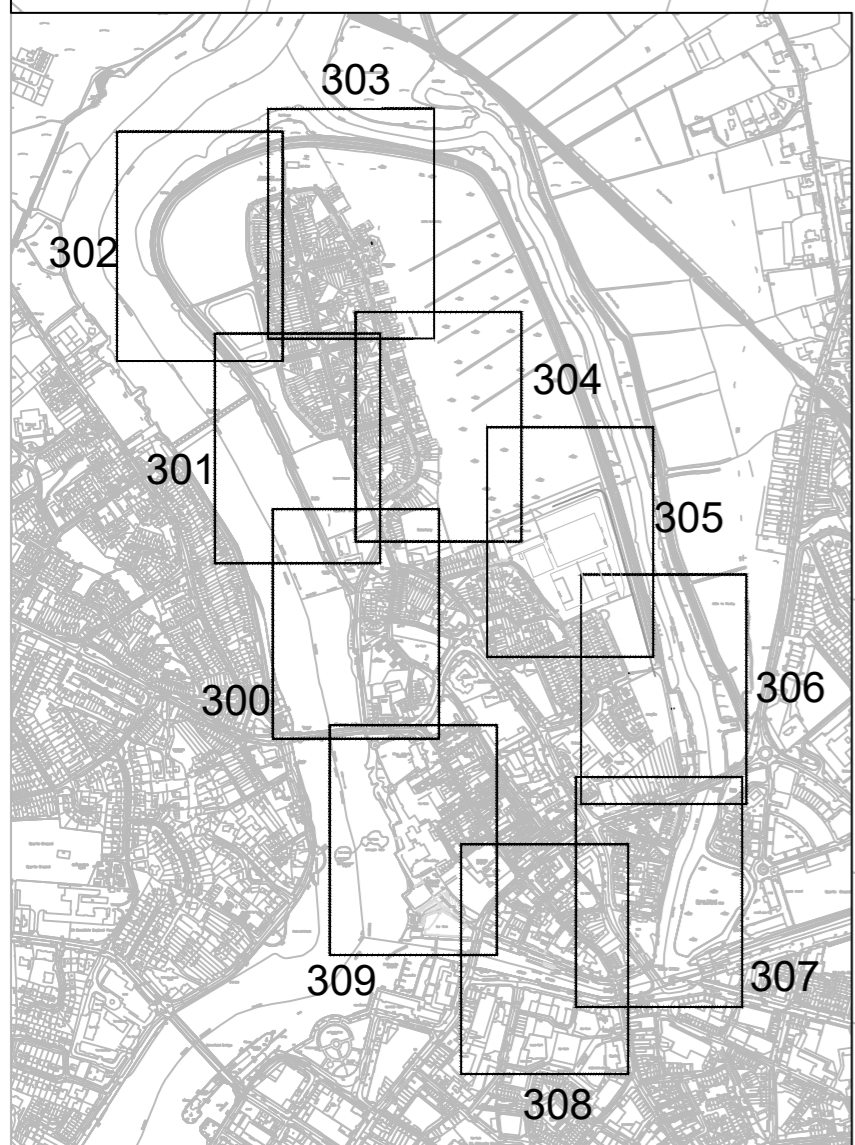

**JBA**  
consulting

Nicholas de Jong Associates  
URBAN DESIGN

|       |          |    |      |      |
|-------|----------|----|------|------|
| PL1   | 19/12/19 | JT | KC   | VA   |
| Issue | Date     | By | Chkd | Appd |

Client

**Comhairle Cathrach & Contae Luimnigh**  
Limerick City & County Council

**OPW** Óifig na n-Obairleathas  
Office of Public Works

Job Title

**KING'S ISLAND**  
FLOOD RELIEF SCHEME

Scale at A1 1:500

Discipline Infrastructure

**ARUP**

Arup, 50 Ringsend Road  
Dublin, D04 T6X0  
Tel +353(0)1 233 4455 Fax +353(0)1 668 3169  
www.arup.ie

Drawing Title

**KIFRS Public Lighting Layout**  
Sheet 9 of 10  
Areas B1 & B2

Job No **KIFRS** Drawing Status **Planning**

Drawing No **KIFRS-E-308** Issue **PL1**