

Legend

Development Turbine Locations




Study Area



Theoretical Turbine Visibility

- 1 - 3
- 3 - 6
- 6 - 9
- 9 - 13

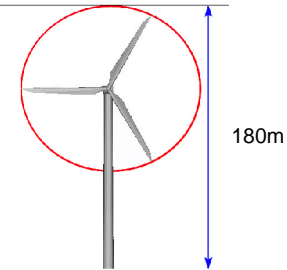


This ZTV map has been calculated such that a turbine registers as been theoretically visible to observers in the surrounding landscape once there is an unobstructed line of sight to its blade tips.

Observer Height assumed: 2m to eye-level height
Blade Tip Heights: 180m

Note: This ZTV map is calculated for landform screening only and does not take account of the significant screening effects of vegetation (hedgerows, trees) and buildings inherent across the study area.

1:180,000
Scale @ A3

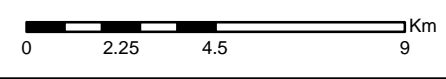

Barnesmore Windfarm Repowering
Zone of Theoretical Visibility (ZTV) Map
Tip Height
Figure 11.10a

Drg No	190508 5952 BWF	
Rev	A	Datum: TM65
Date	17/10/19	Projection: TM
Figure	11.10a	



Rev	Date	By	Comment
A	17/10/19	LD	First Issue.

© Ordnance survey Ireland 2019 - Licence number 50096903
© Crown Copyright and database right (2019) - Licence Number 100,220-520473